


DO NOT SCALE - IF IN DOUBT ASK

THIRD ANGLE PROJECTION

SITE PLAN

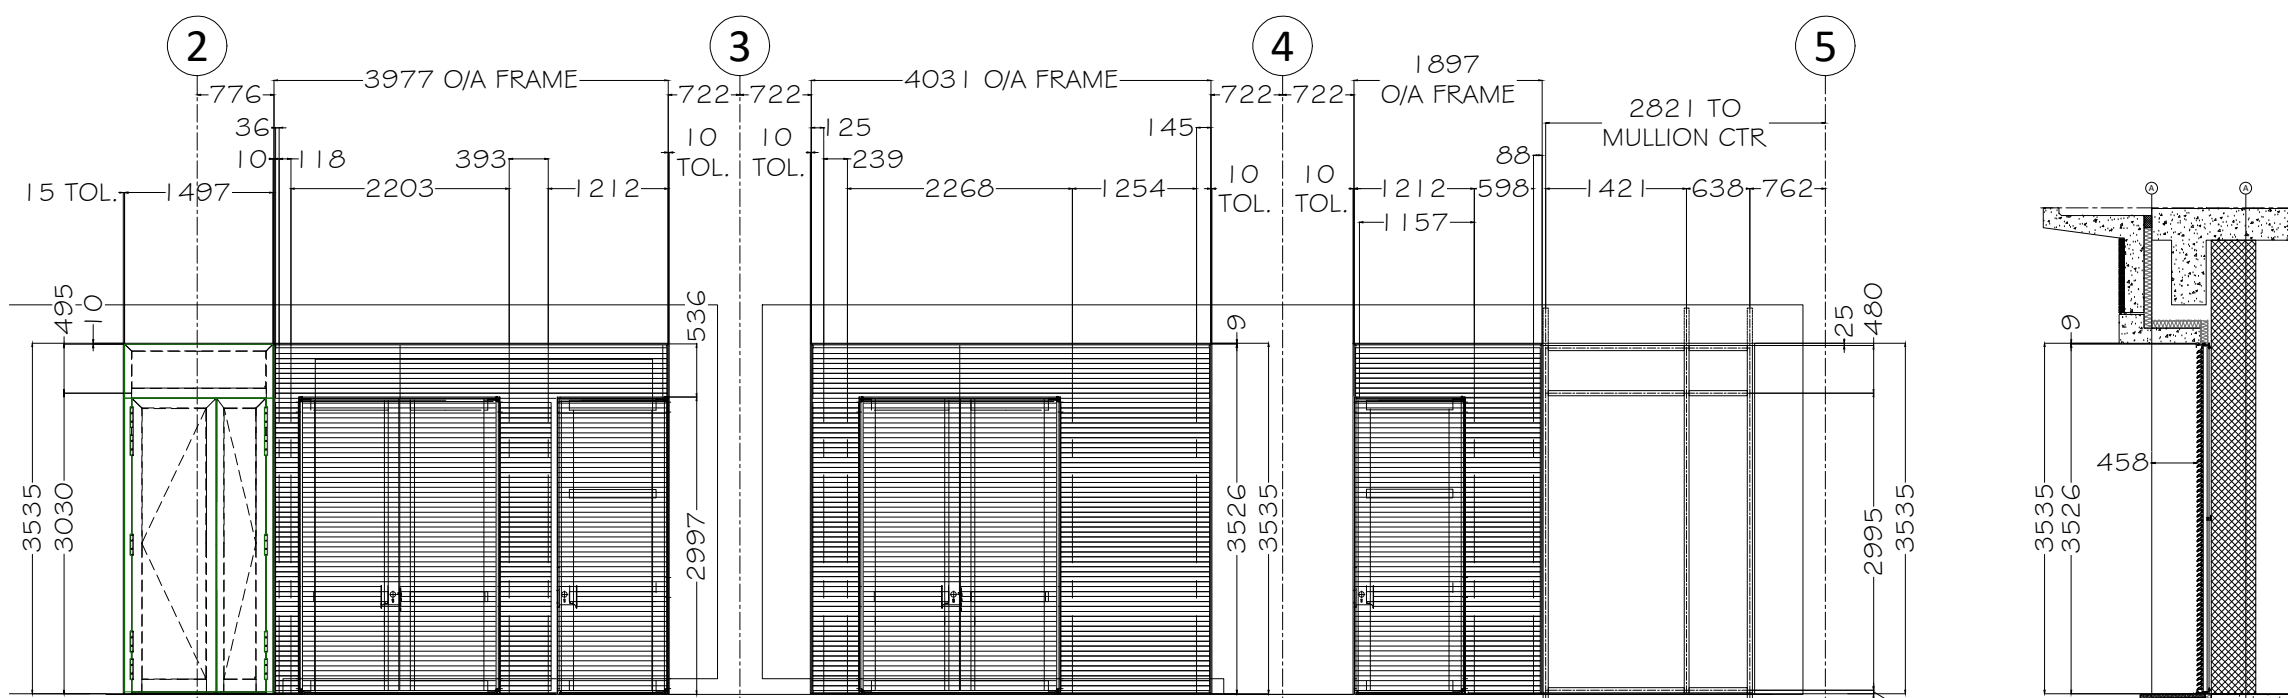

PACK 5


SCREEN REFERENCE	QUANTITY
00-LA01	1 No. TOTAL
00-LA02	1 No. TOTAL
00-LA03	1 No. TOTAL

CURTAIN WALL DRAWING IS AVAILABLE ON THE FOLLOWING DRAWING:

- P5-FAA-001-00-DR-X-2005

FIRE ESCAPE DOOR IRONMONGERY IS AVAILABLE ON THE FOLLOWING DOOR DRAWING:

- P5-FAA-001-00-DR-X-2043

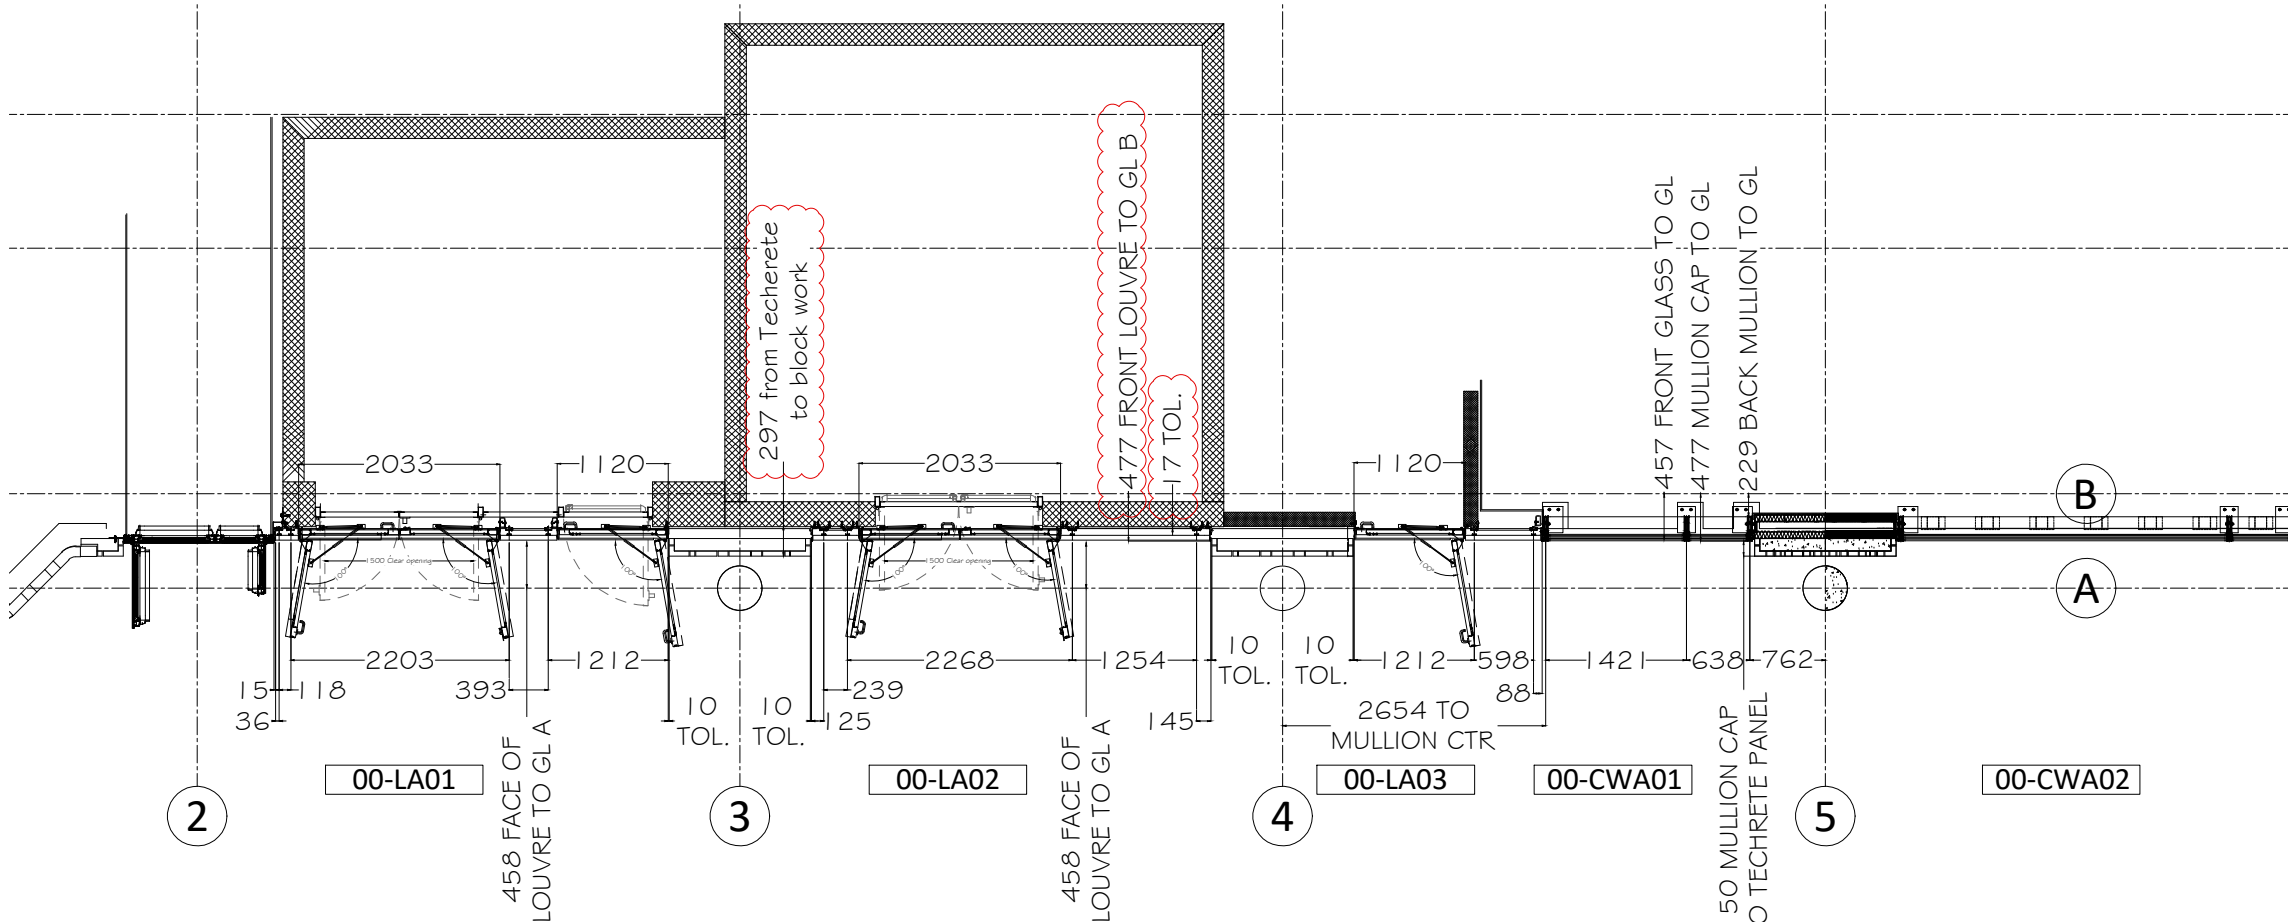

REV	DATE	BY	DESCRIPTION
P03	29.11.18	SA	DOOR WIDTH AMENDED
P02	13.11.18	SA	DOOR WIDTH AMENDED
P01	29.10.18	SA	ISSUED FOR APPROVAL

ISSUED FOR: - APPROVAL

**Fleetwood** Architectural Aluminium

Fleetwood House, 480 Bath Road, Slough, Berkshire, SL1 6BB  
 Tel : 01753-576680  
 Fax : 01753-463100  
 info@faa-group.co.uk  
 www.faa-group.co.uk

DRY LINING INTERFACE WITH CURTAIN WALL JAMBS AND HEAD INDICATIVE ONLY.

FOR DETAILED ALIGNMENT, PLEASE REFER TO DRY LINING PACKAGE.

FOR DETAILED CEILING INTERFACES, PLEASE REFER TO CEILING PACKAGE.

DRAWING TITLE: LEVOLUX LOUVRES 00-LA01, 00-LA02 00-LA03 ELEVATION, PLAN & SECTION	PROJECT: UCLH PHASE 5 MAIN CONTRACTOR: MACE
--	---

DATE: 29.10.18	DRAWN BY: SA	SCALE: 1:60	CHECKED: SV
DRAWING No. P5-FAA-001-00-DR-X-2044			REV: P03