


01
4005

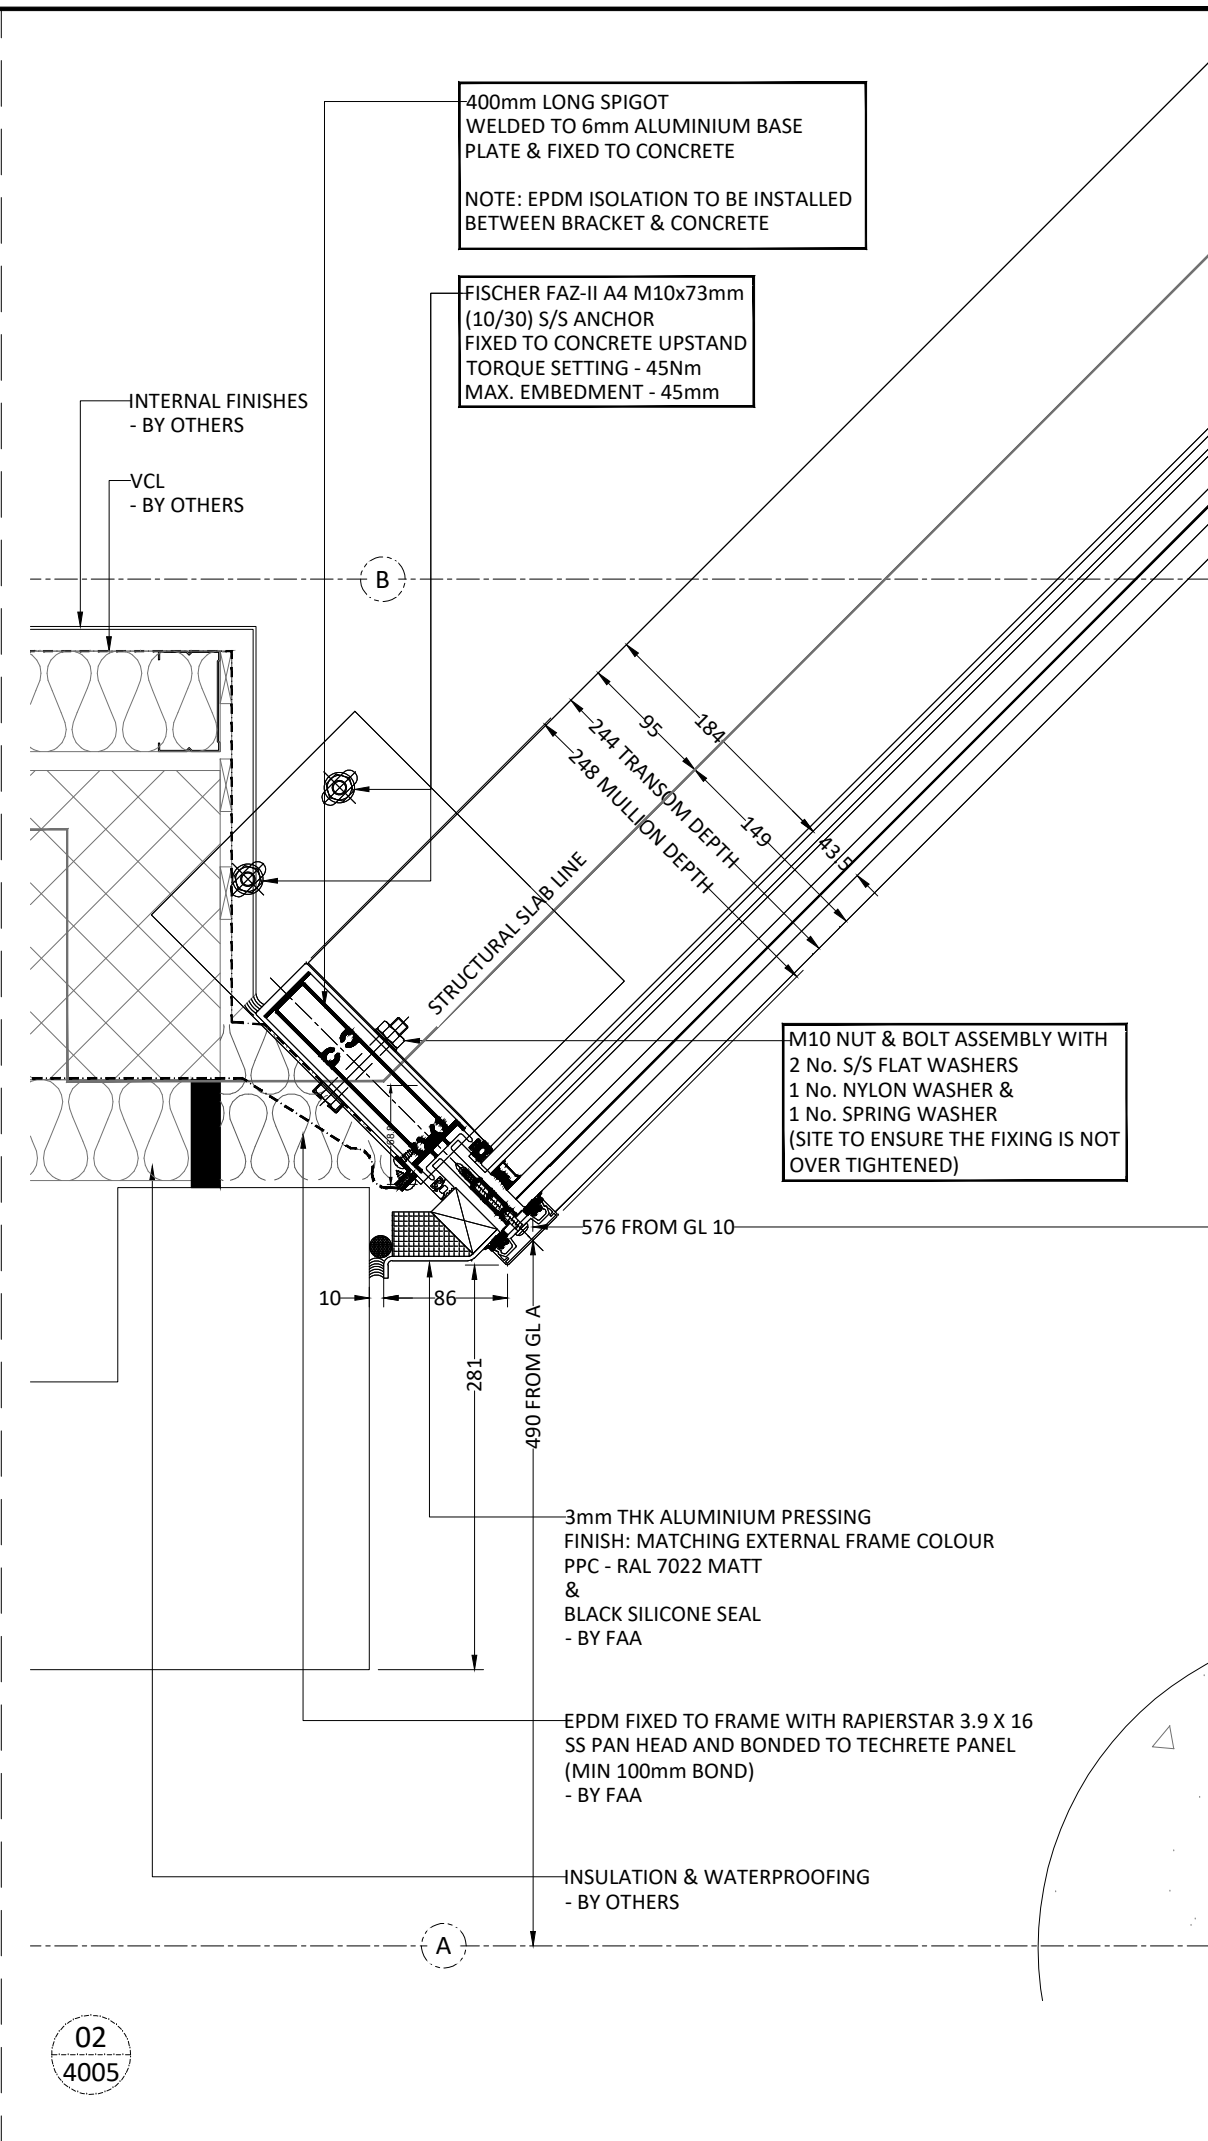

02
4005

DO NOT SCALE - IF IN DOUBT ASK

THIRD ANGLE PROJECTION

SITE PLAN

EWS-110 HUNTLEY STREET	
ELEVATION DRAWING	P5-FAA-001-ZZ-DR-X-2009
ELEVATION DRAWING	P5-FAA-001-ZZ-DR-X-2010
ELEVATION DRAWING	P5-FAA-001-ZZ-DR-X-2011

DRY LINING INTERFACE WITH CURTAIN WALL JAMBS AND HEAD INDICATIVE ONLY.

FOR DETAILED ALIGNMENT, PLEASE REFER TO DRY LINING PACKAGE.

FOR DETAILED CEILING INTERFACES, PLEASE REFER TO CEILING PACKAGE.

REV	DATE	BY	DESCRIPTION
C01	29.05.18	SA	CONSTRUCTION ISSUE
P04	15.03.18	SA	EMENDED TO TECHRETE DRAWING
P03	11.12.17	SB	REVISED & ISSUED FOR CONSTRUCTION
P02	08.11.17	SB	REVISED & ISSUED FOR APPROVAL
P01	09.10.17	SB	ISSUED FOR APPROVAL

ISSUED FOR: - **CONSTRUCTION**

Fleetwood

Architectural
Aluminium

Fleetwood House,
480 Bath Road,
Slough, Berkshire,
SL1 6BB
Tel : 01753-576680
Fax : 01753-463100
info@faa-group.co.uk
www.faa-group.co.uk

DRAWING TITLE: EWS 120 JAMB DETAIL		PROJECT: UCLH PHASE 5	
		MAIN CONTRACTOR: MACE	

DATE: 09.10.17	DRAWN BY: SB	SCALE: 1:5	CHECKED: SV
DRAWING No. P5-FAA-001-00-DR-X-4005			REV: C01