


DO NOT SCALE - IF IN DOUBT ASK

THIRD ANGLE PROJECTION

SITE PLAN

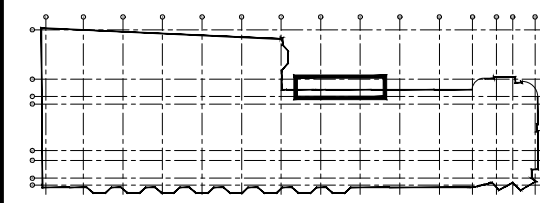

EWS 115

FLOOR	WINDOW TYPE	QTY
Level 4	04-CWA15	1
TOTAL		1



DRY LINING INTERFACE WITH CURTAIN WALL JAMBS AND HEAD INDICATIVE ONLY.

FOR DETAILED ALIGNMENT, PLEASE REFER TO DRY LINING PACKAGE.

FOR DETAILED CEILING INTERFACES, PLEASE REFER TO CEILING PACKAGE.

DRAWING CONTINUED ON 2025

DRAWING CONTINUED ON 2027

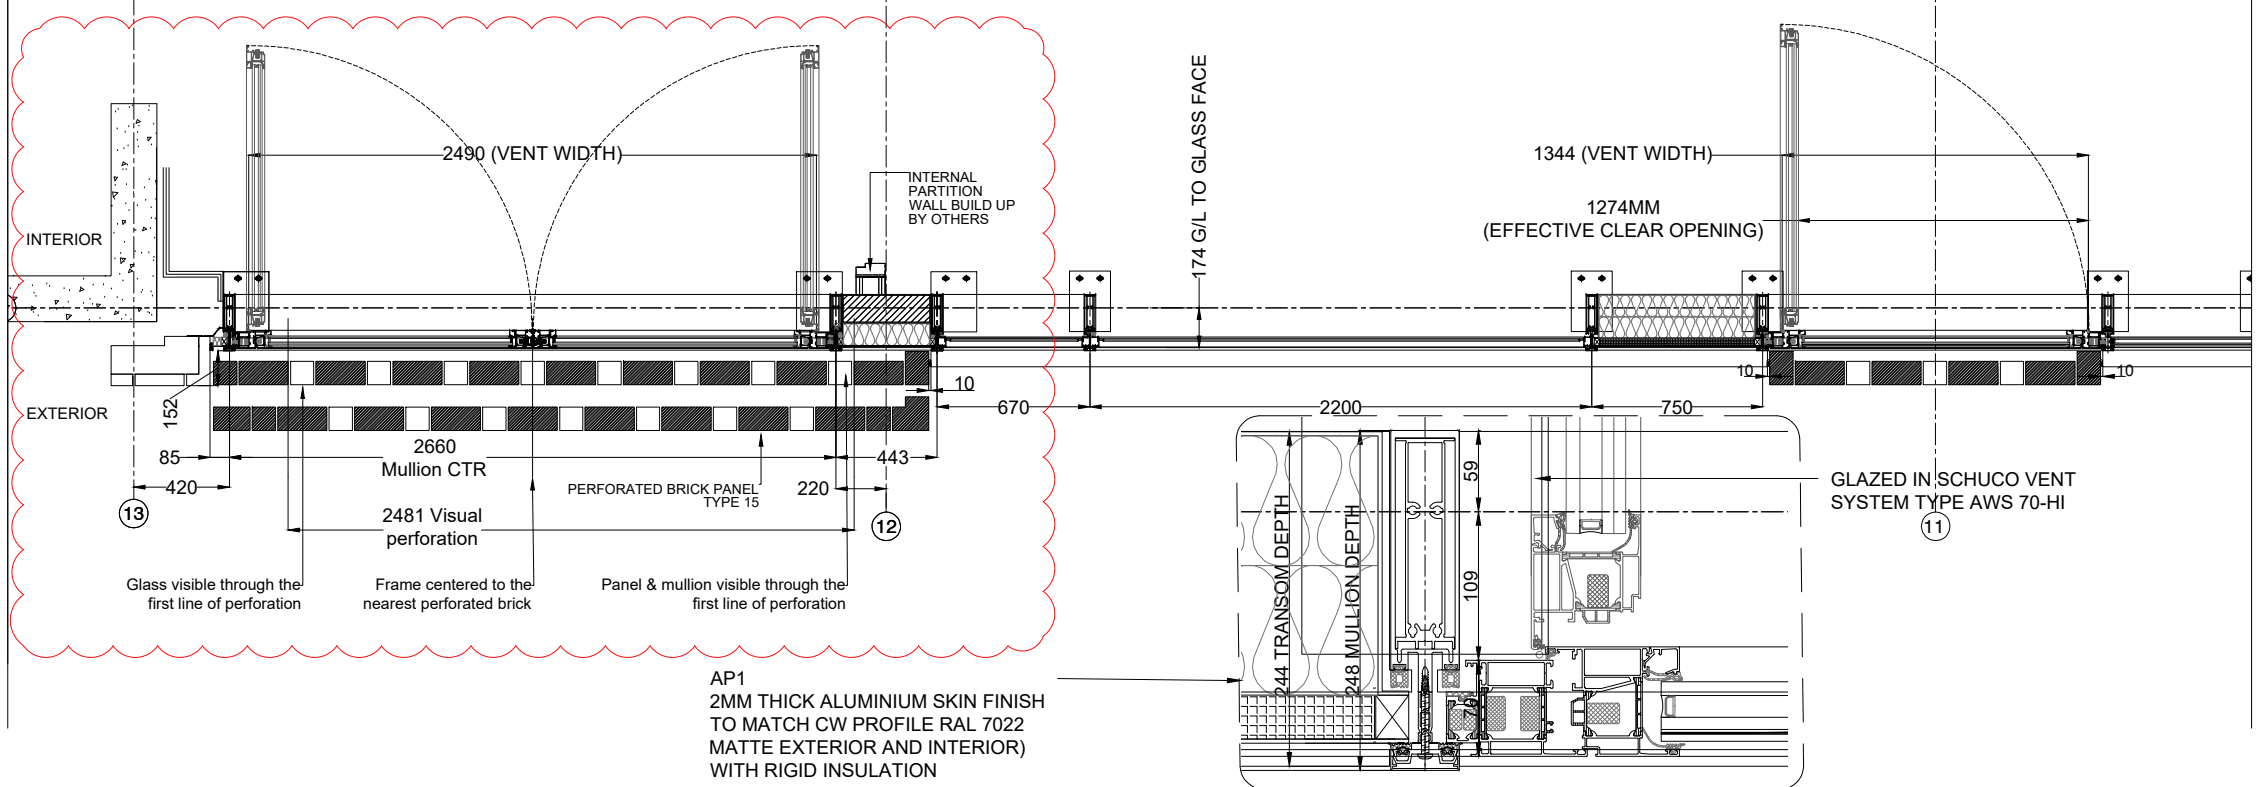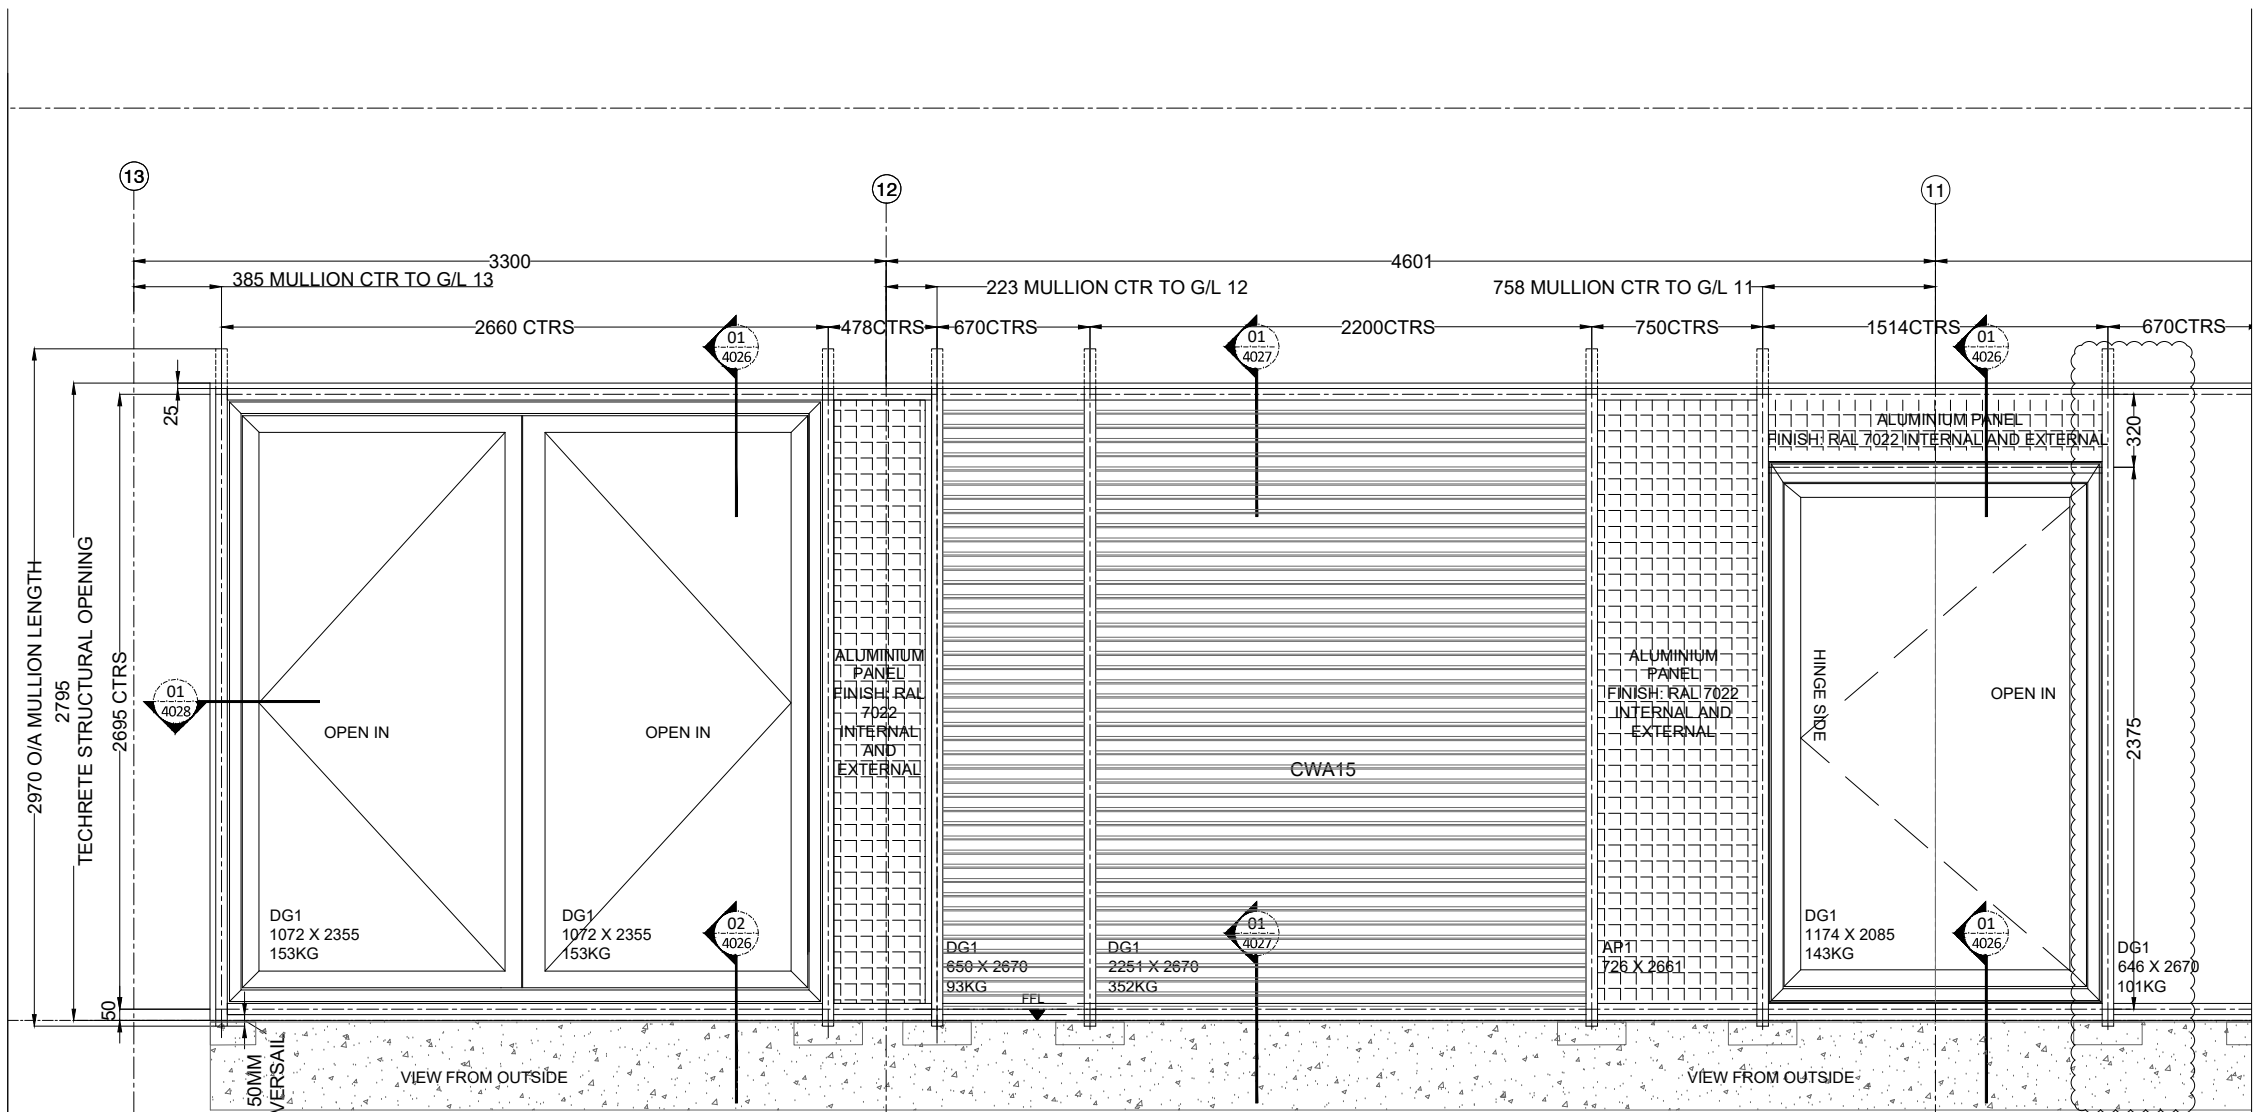

REV	DATE	BY	DESCRIPTION
C02	14.12.18	SA	AMENDED TO SKETCH 7
C01	29.06.18	BD	ALUMINIUM PANEL ADDED
P03	04.06.18	BD	RELATIONSHIP BETWEEN PERF. PANEL AND CILL ADJUSTED TO G/L
P02	30.05.18	BD	SETTING OUT REVISED
P01	30.04.18	BD	ISSUED FOR COMMENTS

ISSUED FOR: - CONSTRUCTION

Fleetwood  Fleetwood House, 480 Bath Road, Slough, Berkshire, SL1 6BB
 Tel : 01753-576680
 Fax : 01753-4631P01
 info@faa-group.co.uk
 www.faa-group.co.uk

Architectural Aluminium

DRAWING TITLE: SHROPSHIRE PLACE CWA15 LEVEL 4 LOUVRE ELEVATION	PROJECT: UCLH - PHASE 5 London, WC1E 6AG MAIN CONTRACTOR: Mace Construction
--	---

DATE: 30.04.18	DRAWN BY: BD	SCALE: 1:30	CHECKED:
DRAWING No. P5-FAA-001-04-DR-X-2045			REV: C02