
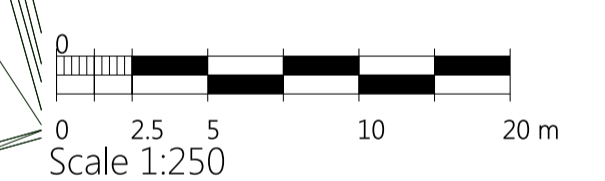


SITE BOUNDARY

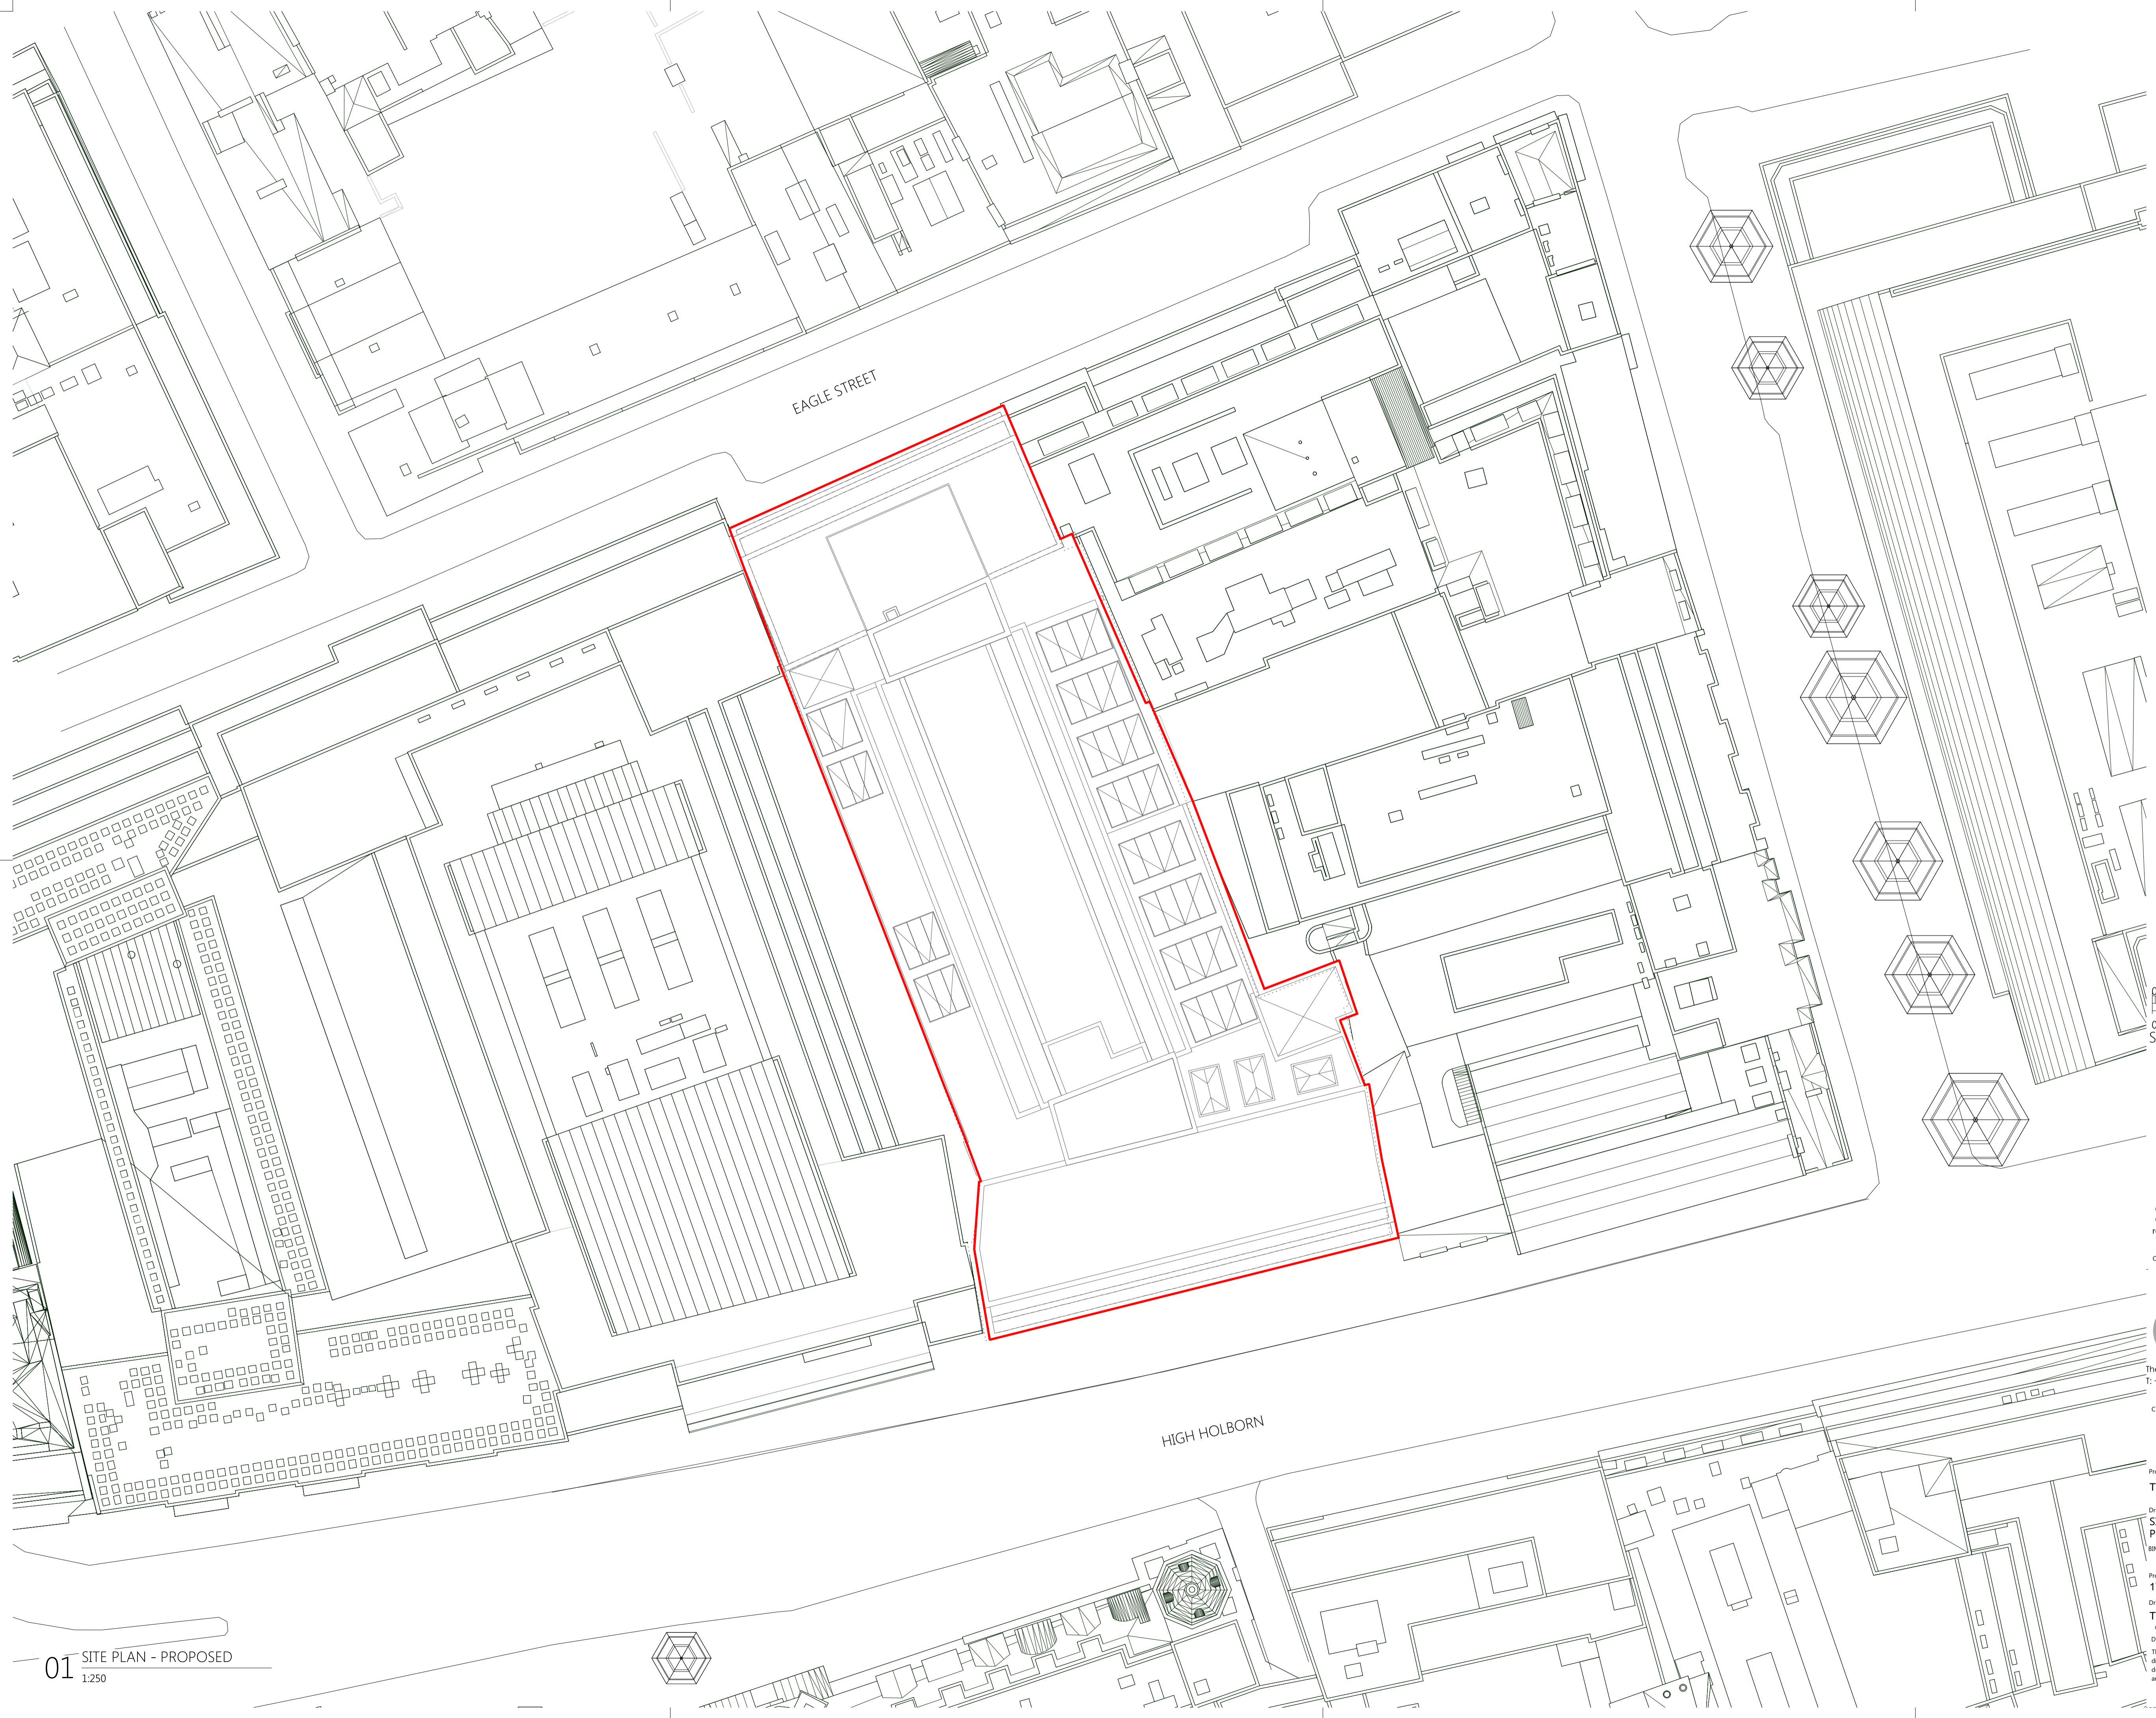

REV 02: TITLEBLOCK AMENDED

rev	description	date	dr	ap
02	PLANNING AMENDMENTS	07/01/2019	AL	NG
01	PLANNING SUBMISSION	23/11/2018	AL	NG

Original by	Designed By	Approved By	Issue Date
- ASTUDIO	AL	NG	23.11.2018

**astudio**  
 The Tower Building, 8th Floor, 11 York Road, London SE1 7NX  
 T: +44(0)207 401 4100 W: www.astudio.co.uk E-mail: info@astudio.co.uk

Client  
**PLATFORM**

Project  
**TEMPLAR HOUSE REFURBISHMENT**

Drawing  
**SITE PLAN PROPOSED**

Scale  
**1:200**

Issue status  
**PLANNING**

Project number  
**17007**

Drawing number  
**THR-AST-00-XX-DR-A-SI-0170**

02

Disclaimer  
 This drawing is to be read in conjunction with all related drawings. Do not scale from this drawing. All dimensions must be checked and verified on site before commencing any work or producing shop drawings. The originator should be notified immediately of any discrepancy. This drawing is copyright and remains the property of and ASTUDIO Architecture.