


EXISTING FLOOR PLANS

7 KYLEMORE ROAD,
WEST HAMPSTEAD

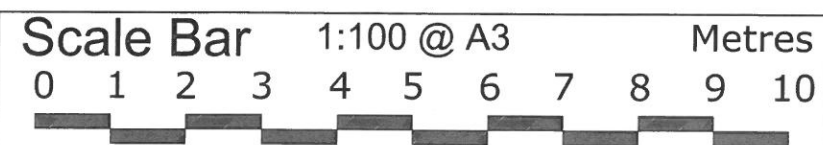


THE GILLETT MACLEOD PARTNERSHIP
Chartered Architects & Town Planning Consultants
1 High Road Old Eastcote Pinner Middlesex HA5 2EW tel. 0208 868 1333


Drg. No. 12/2694/1
Scale 1:100 @ A3
Date 07/11/12
Drawn by A.Smith

REVISION


1	drawn
---	-------

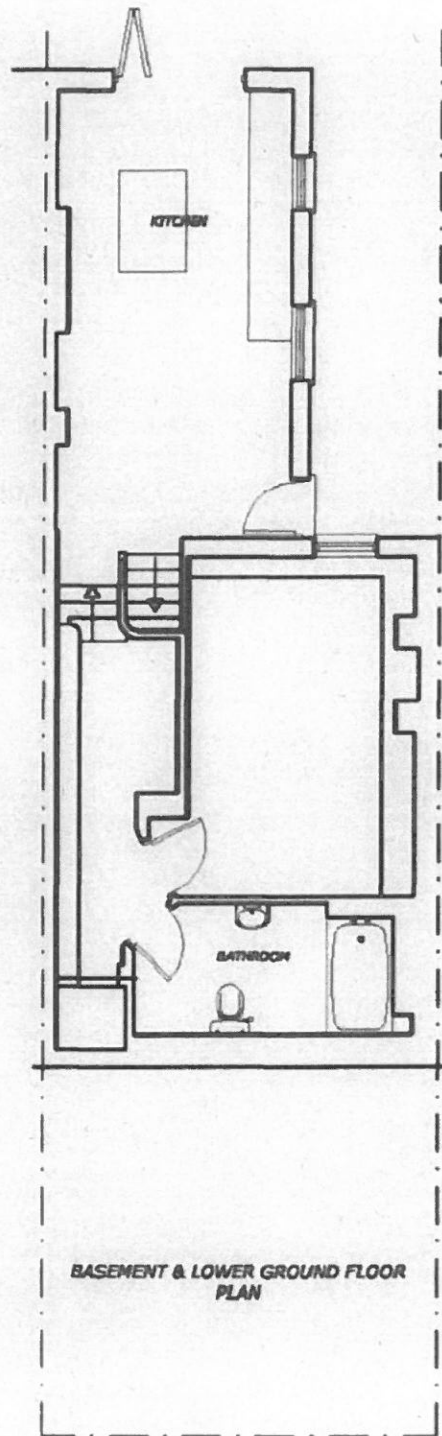


BASEMENT & LOWER GROUND FLOOR PLAN

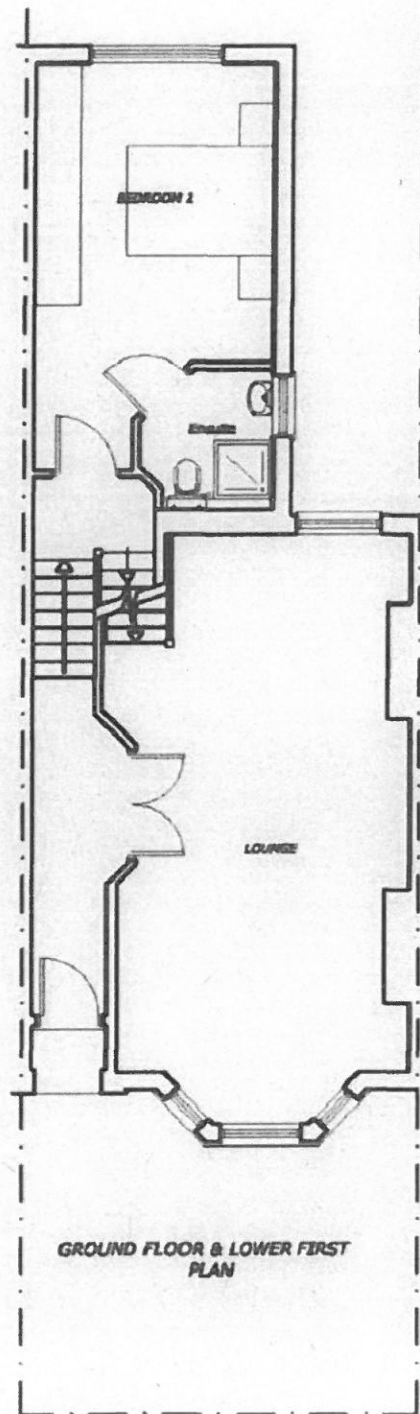


GROUND FLOOR & LOWER FIRST PLAN

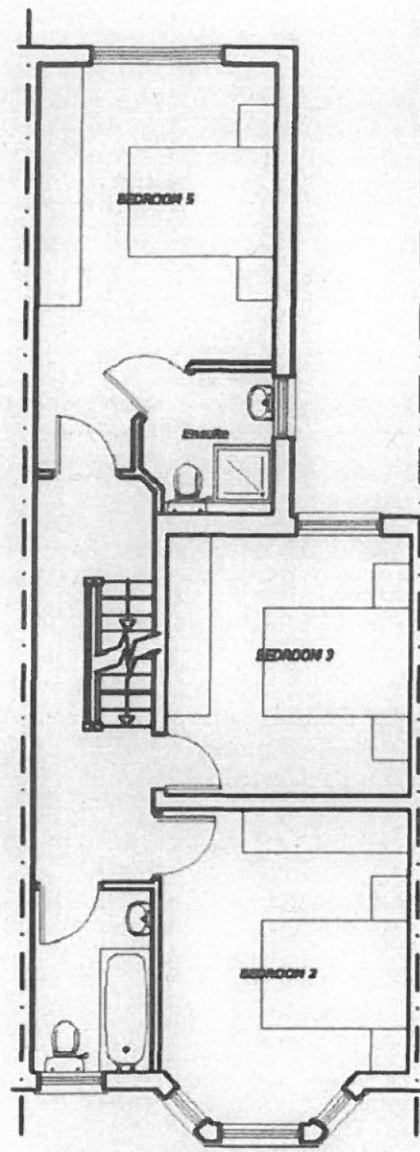

FIRST FLOOR & LOWER SECOND FLOOR PLAN

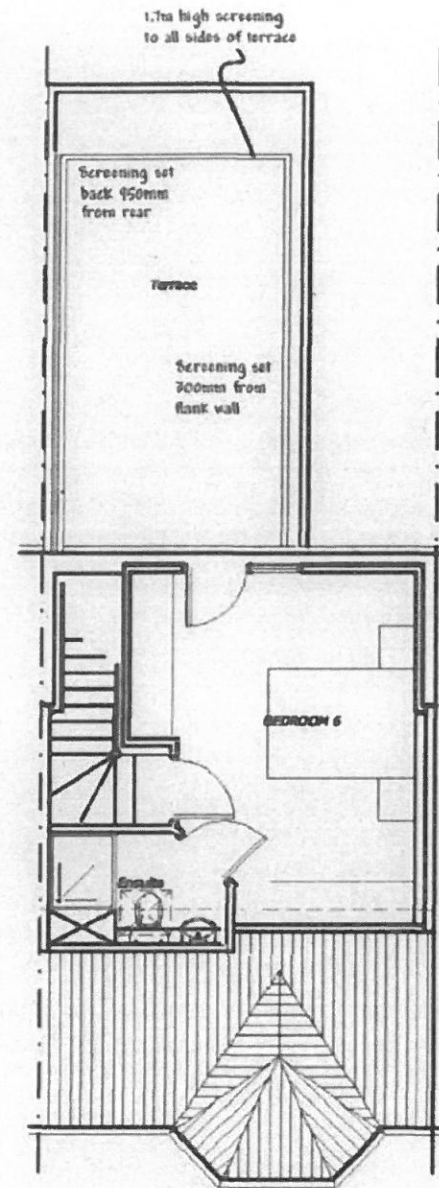


SECOND FLOOR PLAN

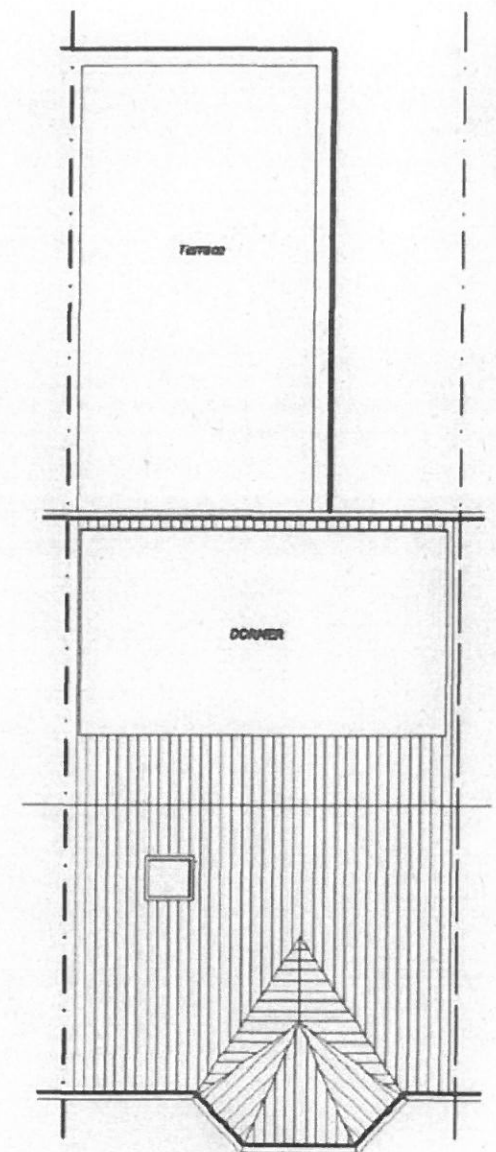

ROOF PLAN

PROPOSED FLOOR PLANS

7 KYLEMORE ROAD,
WEST HAMPSTEAD

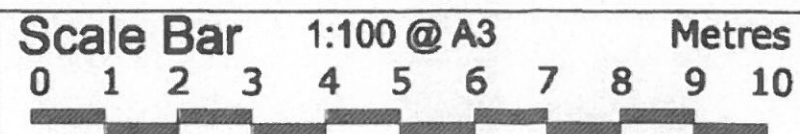

THE GILLETT MACLEOD PARTNERSHIP
Chartered Architects & Town Planning Consultants
1 High Road Old Epsom Surrey Middlesex TW20 2JW tel. 0203 020 1233

Org. No. 12/2694/3
Scale 1:100 @ A3
Date 07/11/12
Drawn by A.Smith


REVISION
A
(C)



WEST ELEVATION




SOUTH ELEVATION

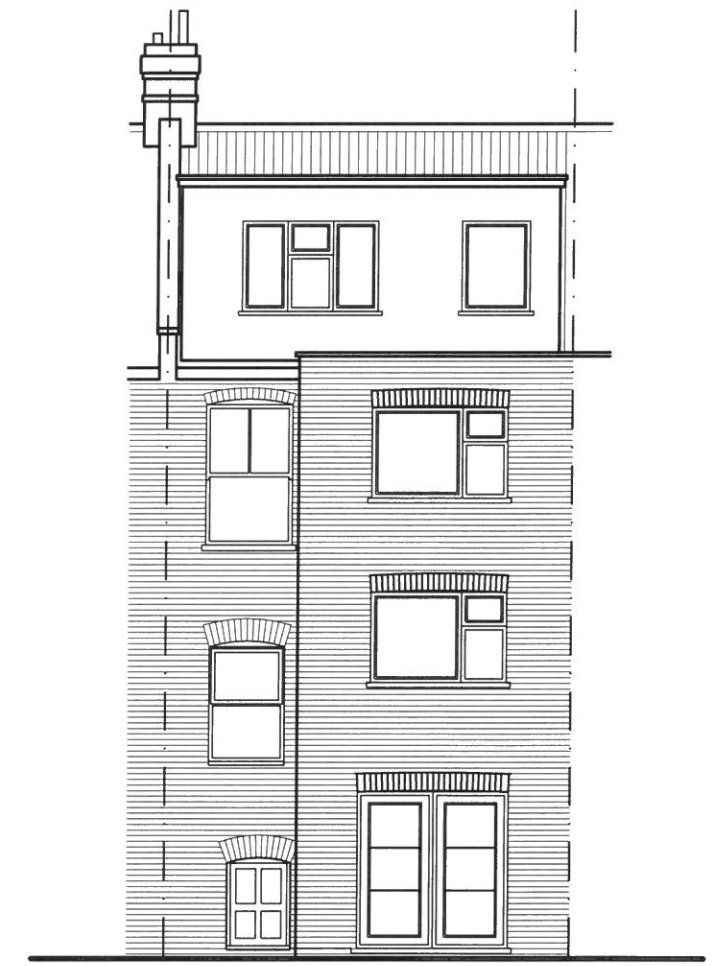

EAST ELEVATION

EXISTING ELEVATIONS


7 KYLEMORE ROAD,
WEST HAMPSTEAD

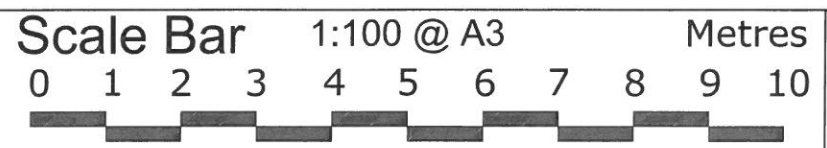

THE GILLETT MACLEOD PARTNERSHIP
Chartered Architects & Town Planning Consultants
1 High Road Old Eastcote Pinner Middlesex HA5 2EW tel. 0208 868 1333

Drg. No. 12/2694/2
Scale 1:100 @ A3
Date 07/11/12
Drawn by A.Smith

REVISION
(C) <small>drawn</small>

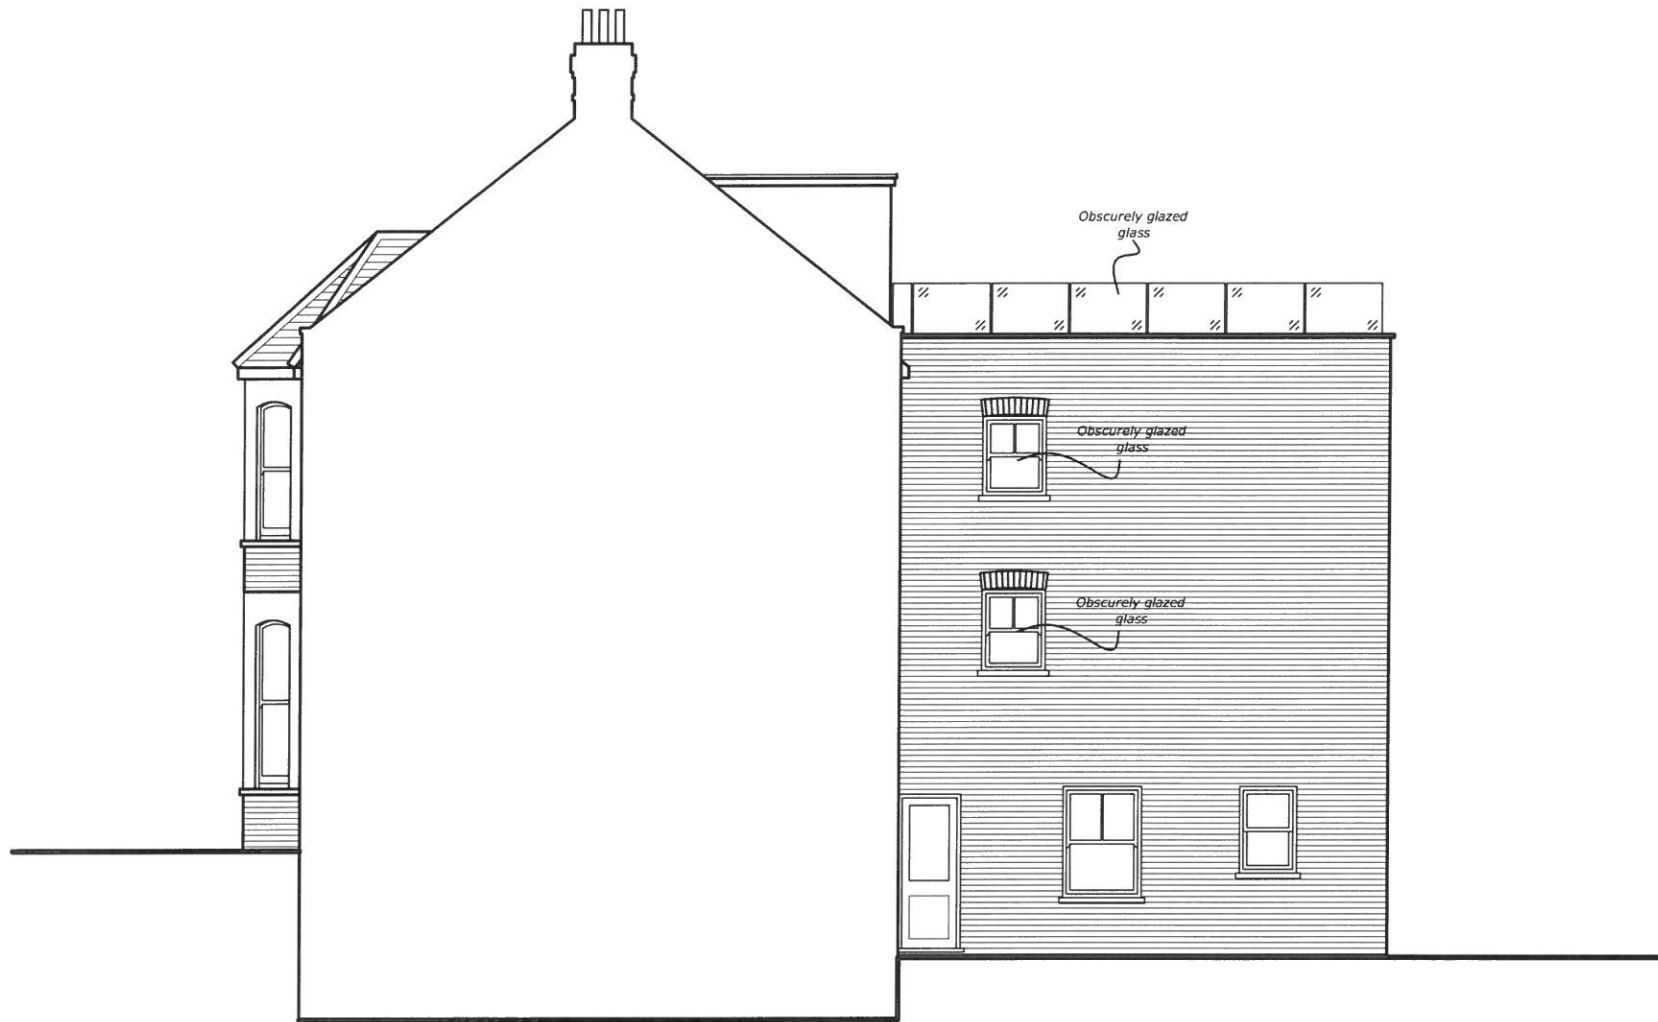


SOUTH ELEVATION



EAST ELEVATION

PROPOSED
~~EXISTING~~ ELEVATIONS 2

7 KYLEMORE ROAD,
 WEST HAMPSTEAD

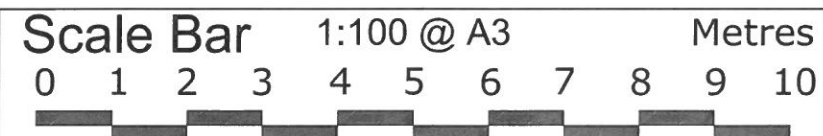


THE GILLETT MACLEOD PARTNERSHIP
 Chartered Architects & Town Planning Consultants
 1 High Road Old Eastcote Pinner Middlesex HA5 2EW tel. 0208 868 1333

Drg. No. 12/2694/5
 Scale 1:100 @ A3
 Date 07/11/12
 Drawn by A.Smith

REVISION
(C) drawer




WEST ELEVATION

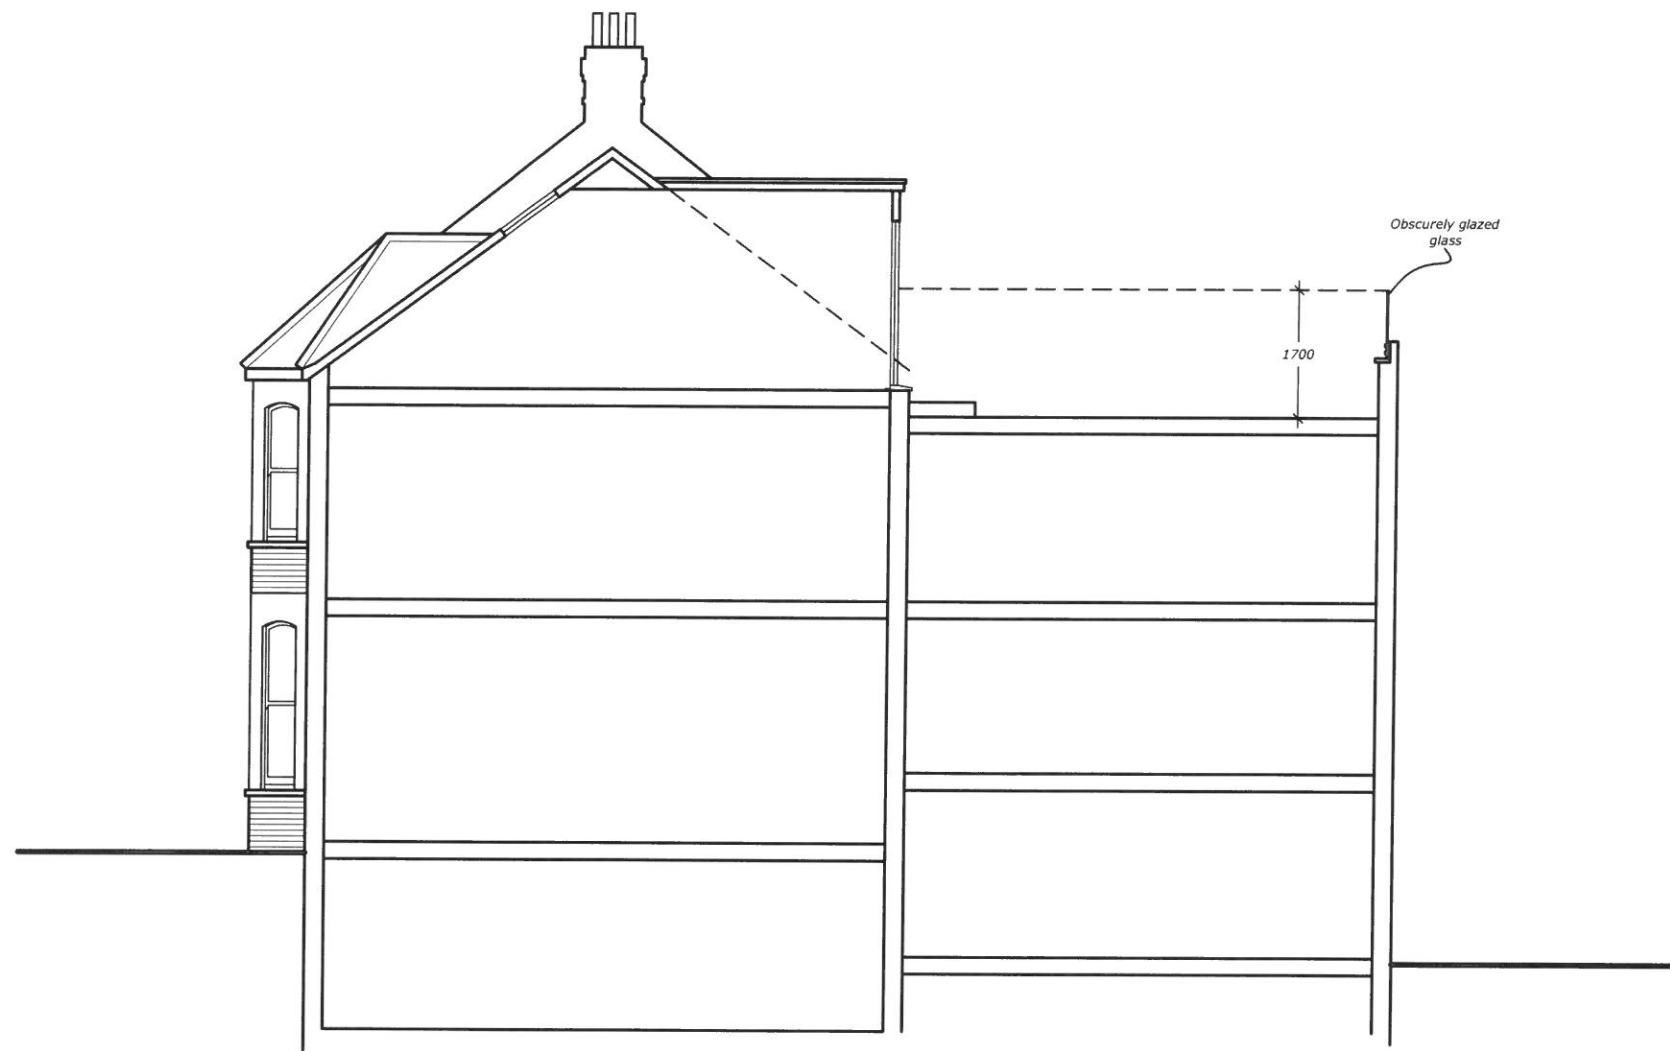

SECTION THROUGH

PROPOSED ELEVATIONS 1

7 KYLEMORE ROAD,
WEST HAMPSTEAD

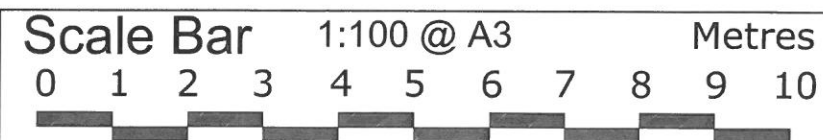

THE GILLETT MACLEOD PARTNERSHIP
Chartered Architects & Town Planning Consultants
1 High Road Old Eastcote Pinner Middlesex HA5 2EW tel. 0208 868 1333

Drg. No. 12/2694/4
Scale 1:100 @ A3
Date 07/11/12
Drawn by A.Smith

REVISION
<div style="border: 1px solid black; border-radius: 50%; width: 15px; height: 15px; display: flex; align-items: center; justify-content: center;"> C </div>