


10b KYLEMORE ROAD, LONDON, NW6 2PT


Proposed Plans - Scale 1:100

Drawing No - 10KR11/03


Roof Plan

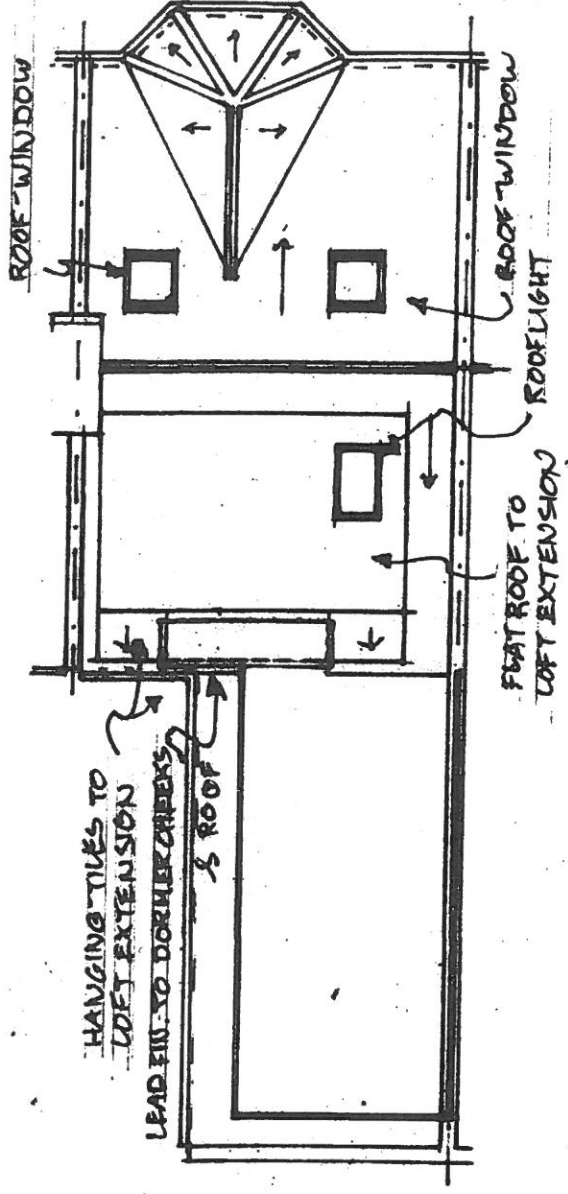

New 2nd Floor Plan

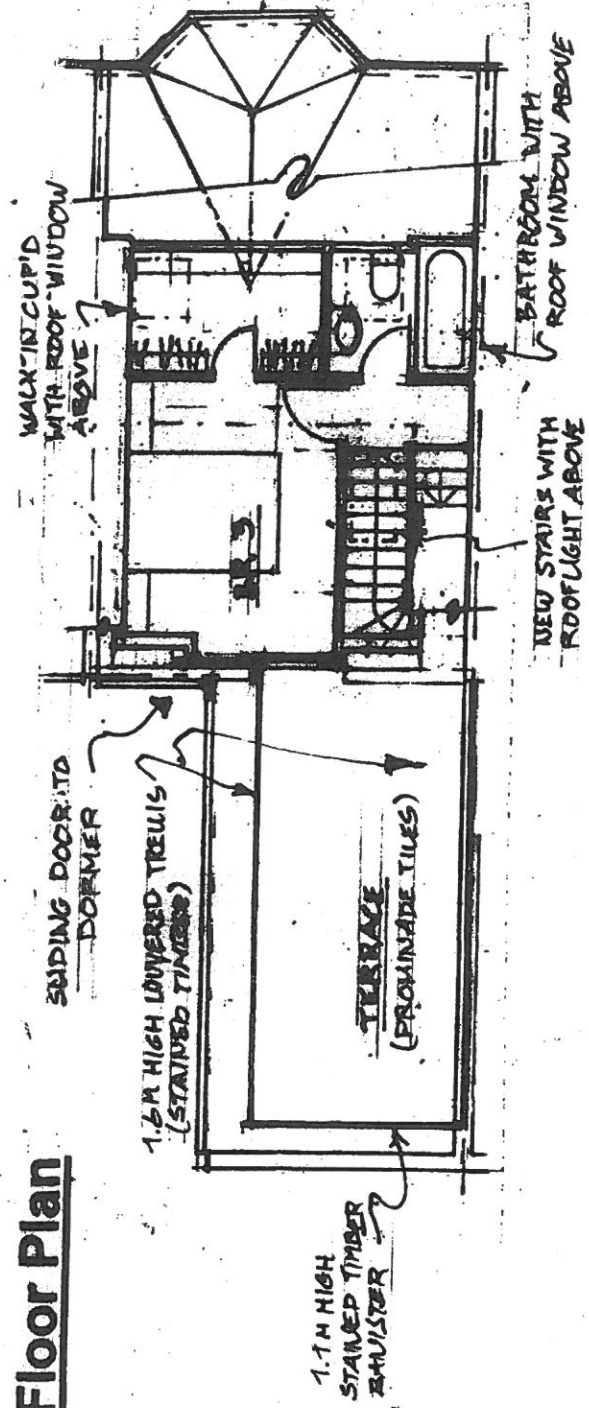


First Floor Plan

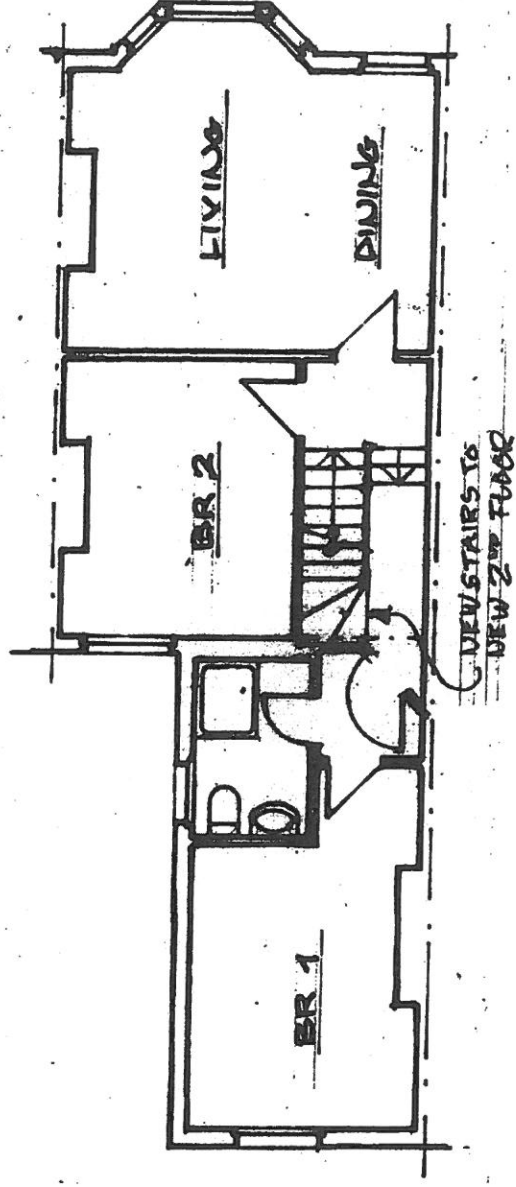


10b KYLEMORE ROAD, LONDON, NW6 2PT

Proposed Elevations - Scale 1:100


Drawing No - 10KR11/04

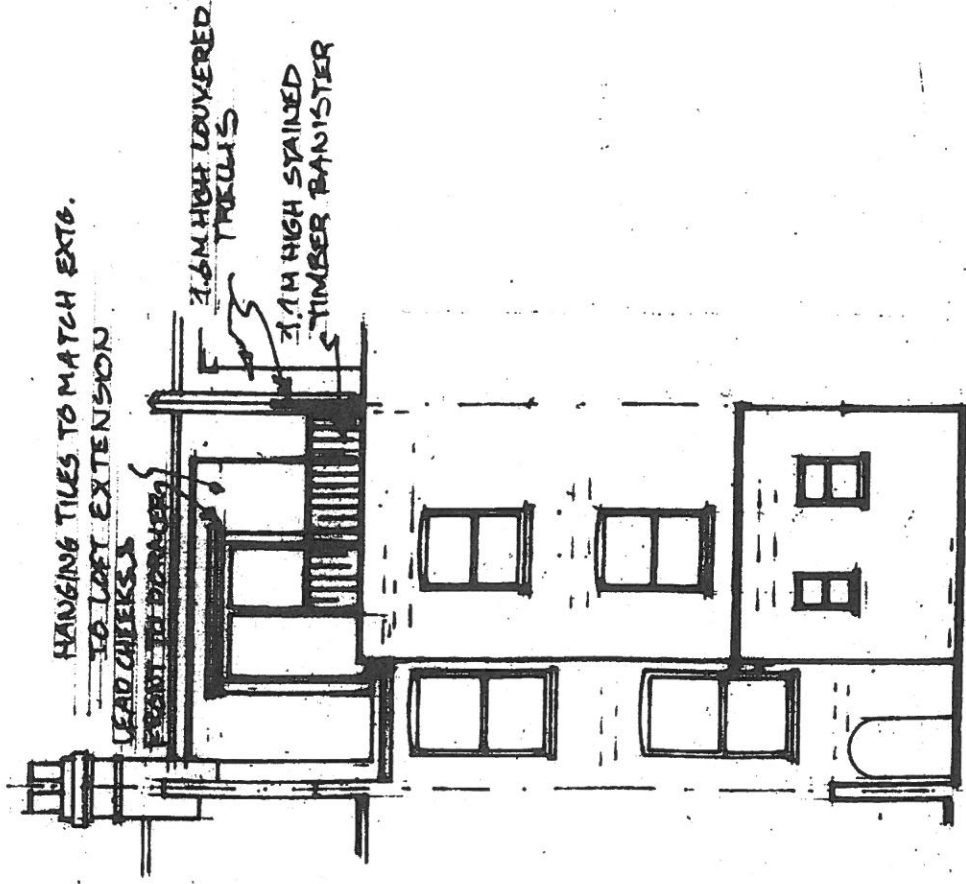

Rear Elevation

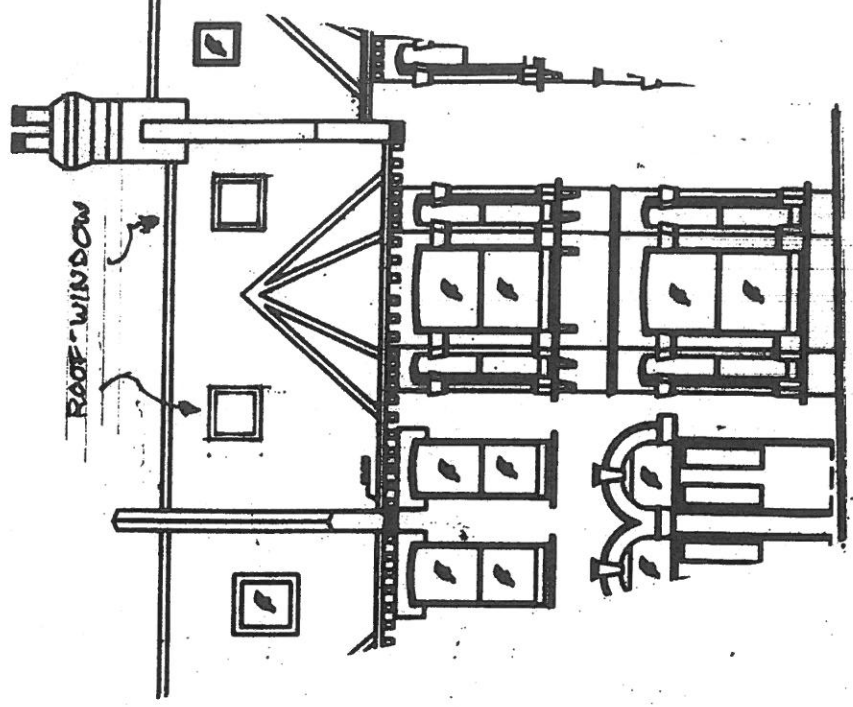

Front Elevation

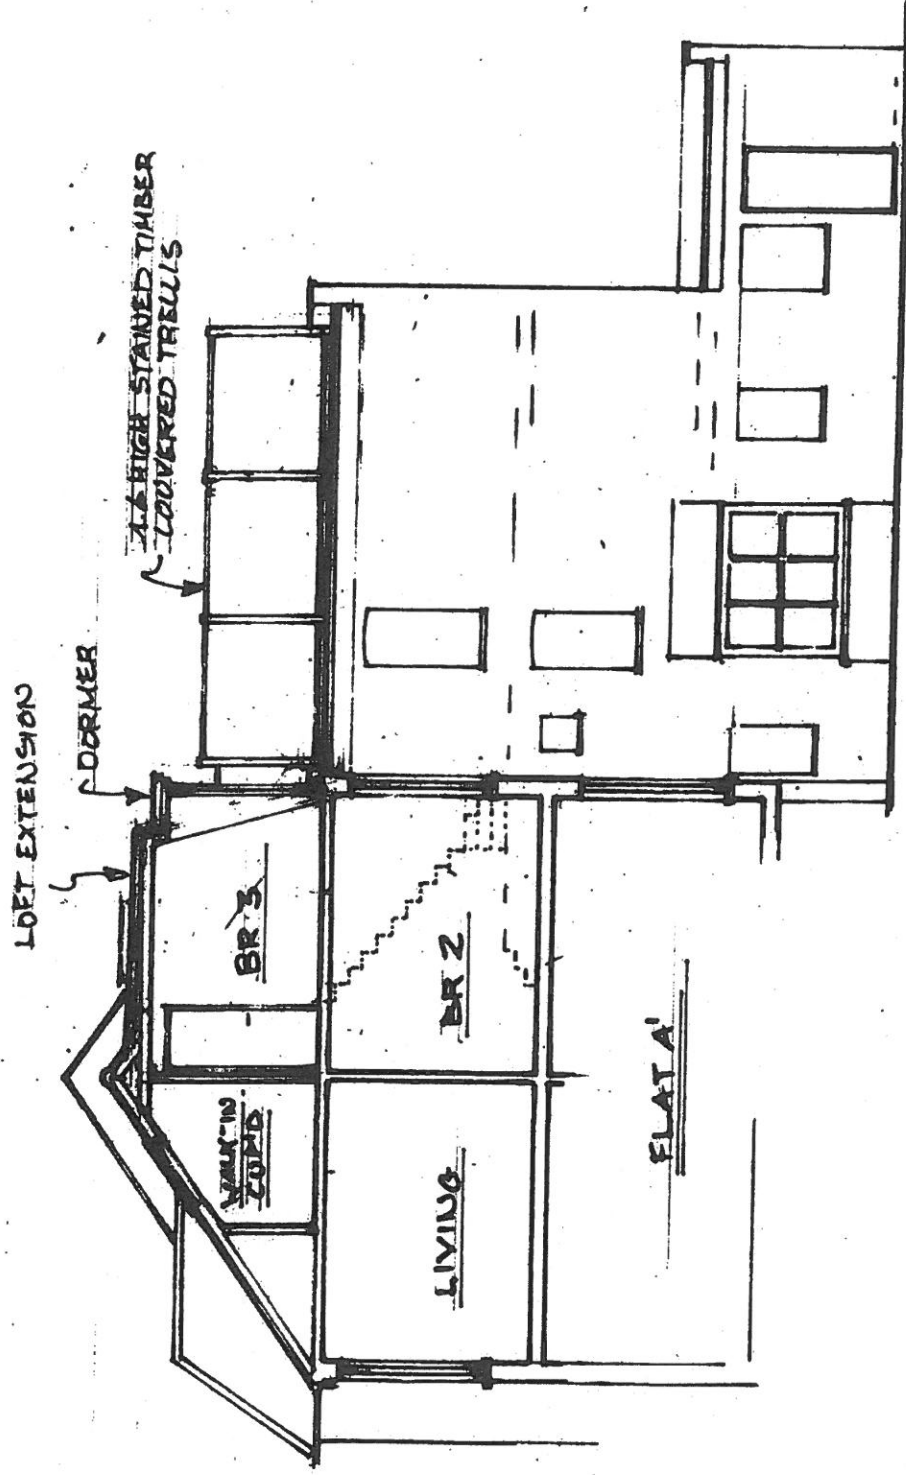

Section - Side Elevation