




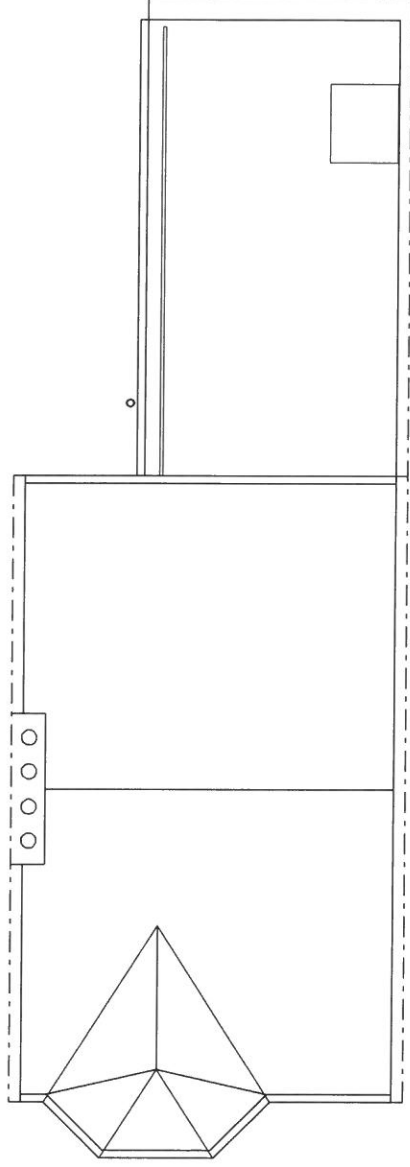


D - ROOF PLAN
1:100

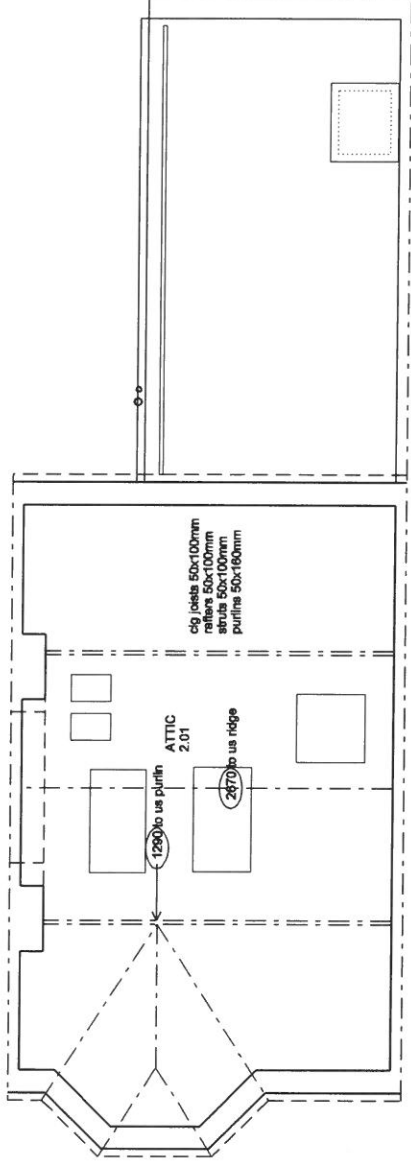

C - SECOND FLOOR PLAN
1:100

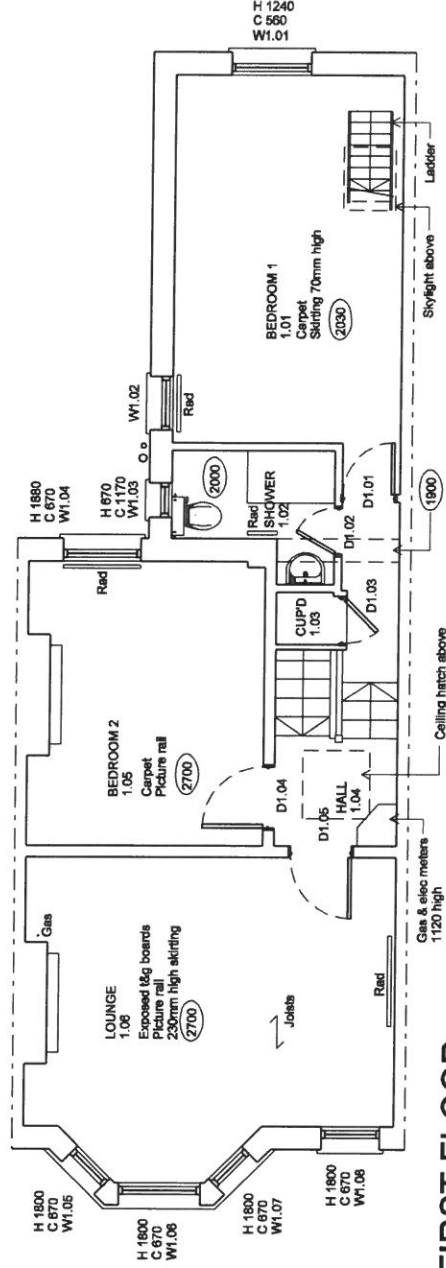

B - FIRST FLOOR PLAN
1:100

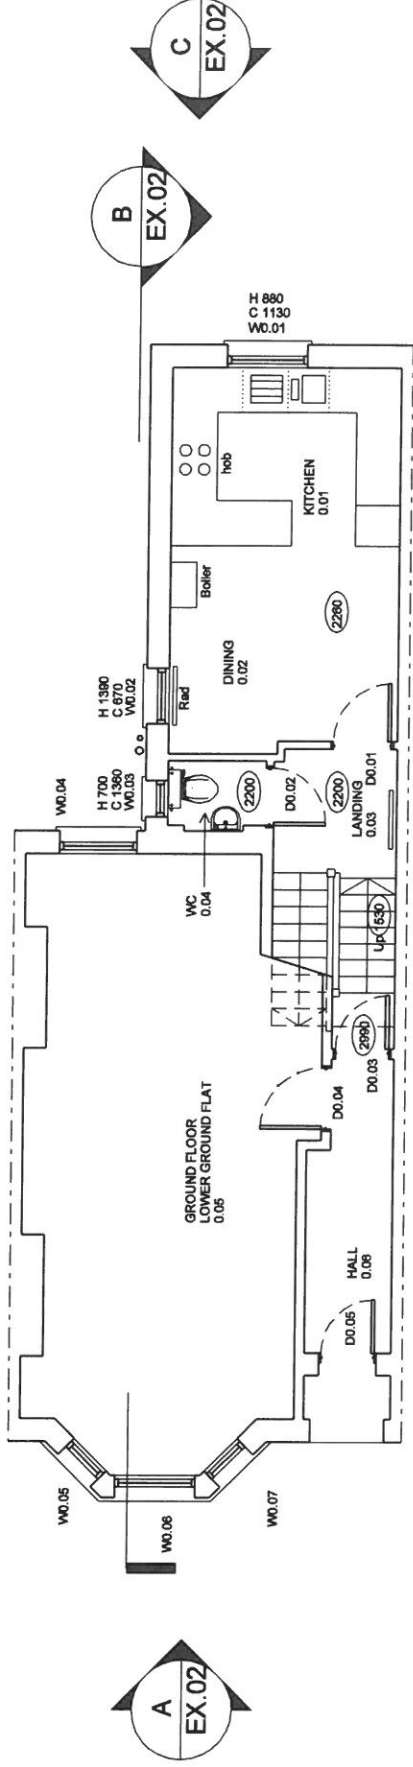

A - GROUND FLOOR PLAN
1:100



Notes
1. This drawing is to be read in conjunction with construction notes and structural engineer's drawings.

Project 16 KYLEMORE ROAD, LONDON FOR MR MASON


Drawing title EXISTING - PLANS

Scale 1:100 Date AUG 2010


Status ☐ Information ☐ Tender ☐ Construction ☐ Dwg. No. 153.EX.01 Rev ☐

Revisions

All dimensions to be confirmed on site. Information contained within this drawing is the sole copyright of the engineer and is not to be reproduced without their express permission. Any discrepancies in this drawing or conflict of information with other drawings to be immediately reported to the client.

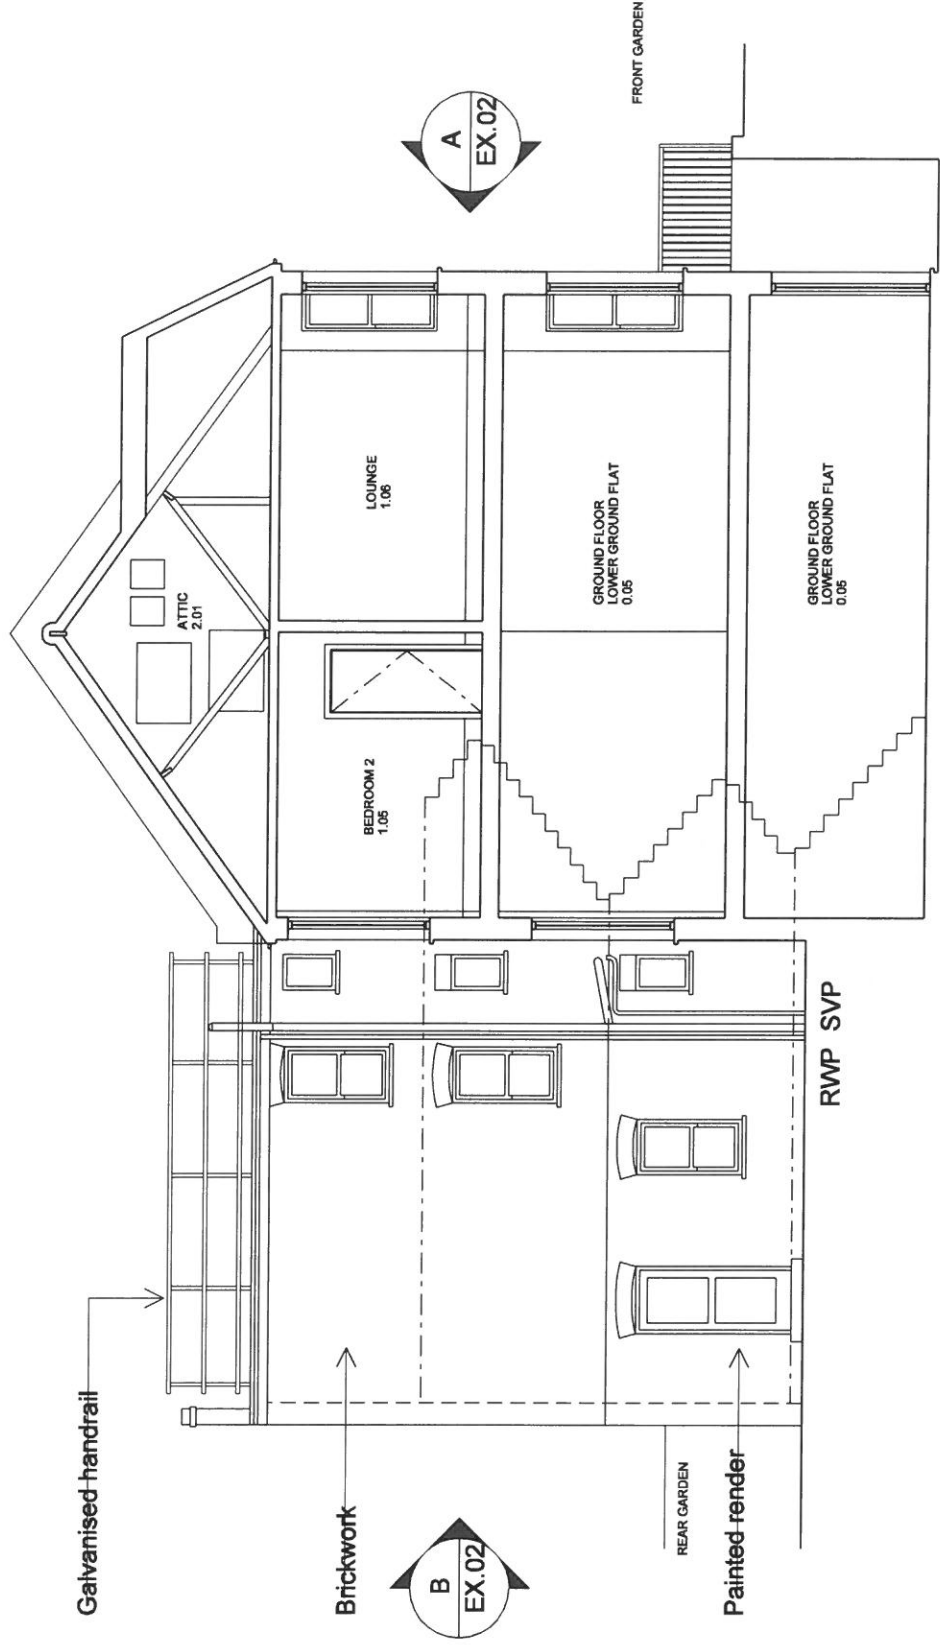

C AA
- SECTION
1:100

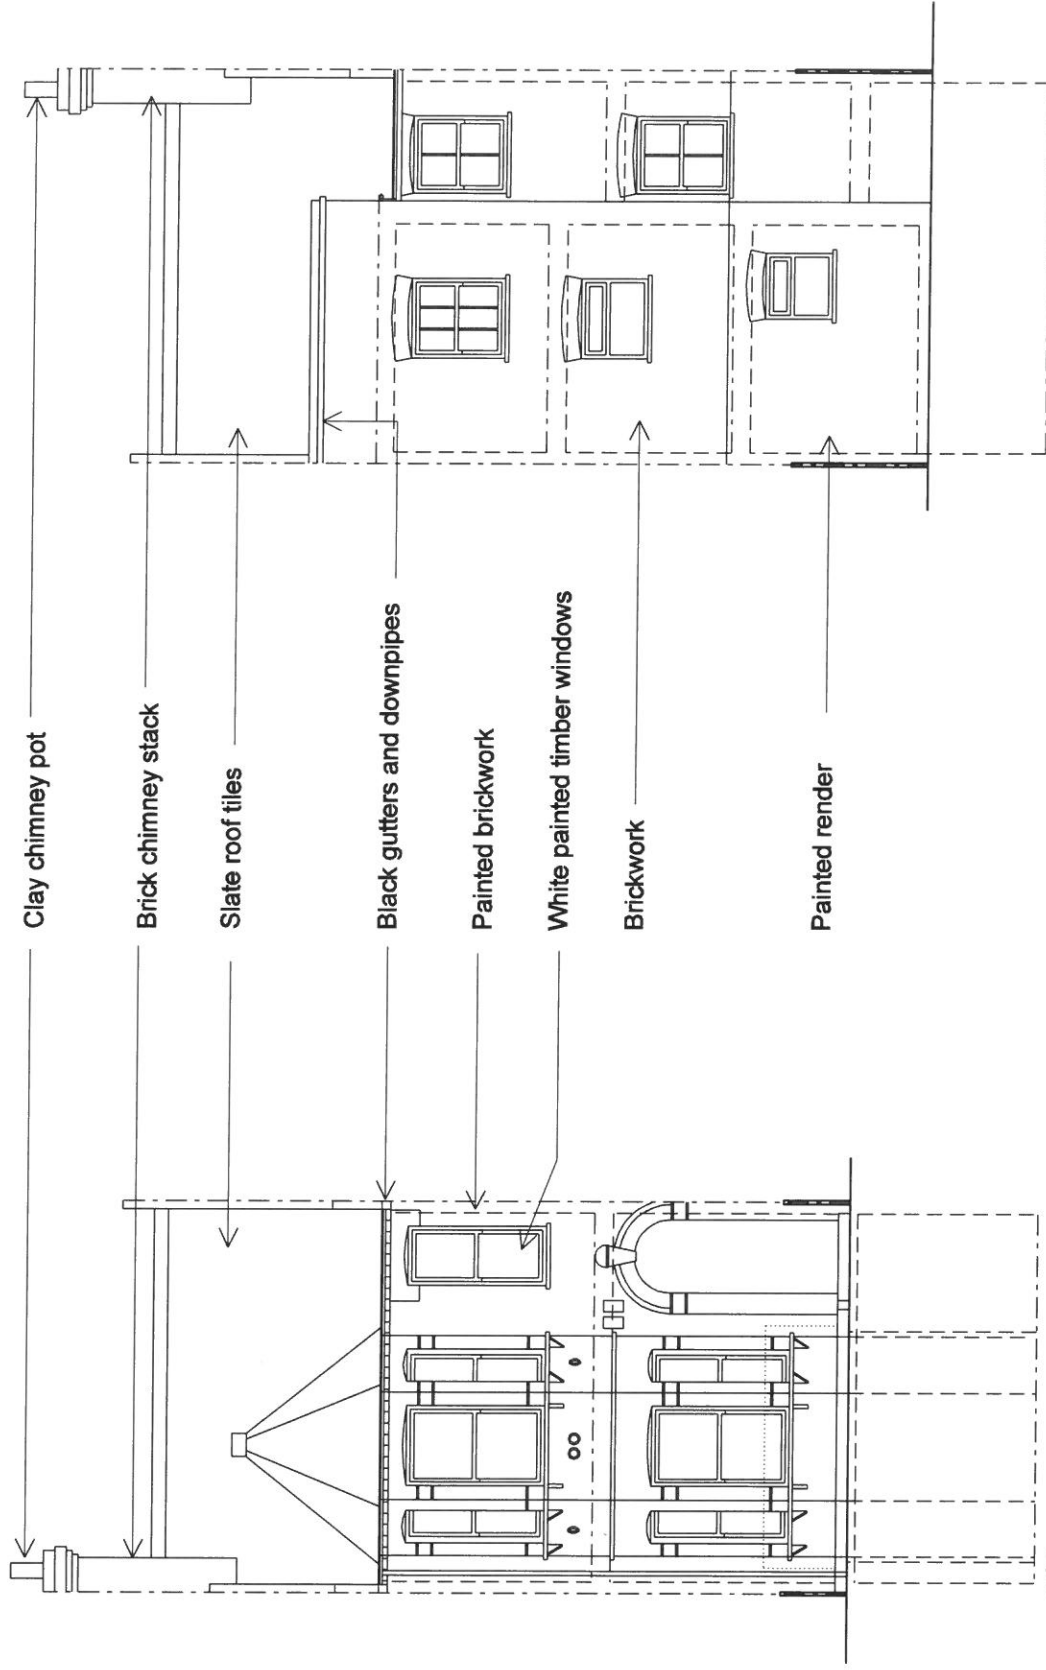

A ELEVATION
- FRONT
1:100

B ELEVATION
- REAR
1:100



Notes

1. This drawing is to be read in conjunction with construction notes and structural engineer's drawings.

Project 16 KYLEMORE ROAD, LONDON FOR MR MASON


Drawing title EXISTING - ELEVATIONS & SECTION AA

Scale 1:100 Date AUG 2010


Status ☐ Information ☐ Tender ☐ Construction ☐ Dwg. No. 153.EX.02 Rev ☐

Revisions

All dimensions to be confirmed on site. Information contained within this drawing is the sole copyright of the originator and is not to be reproduced without their express permission. Any discrepancies in this drawing or conflict of information with other drawings to be immediately reported to the client.

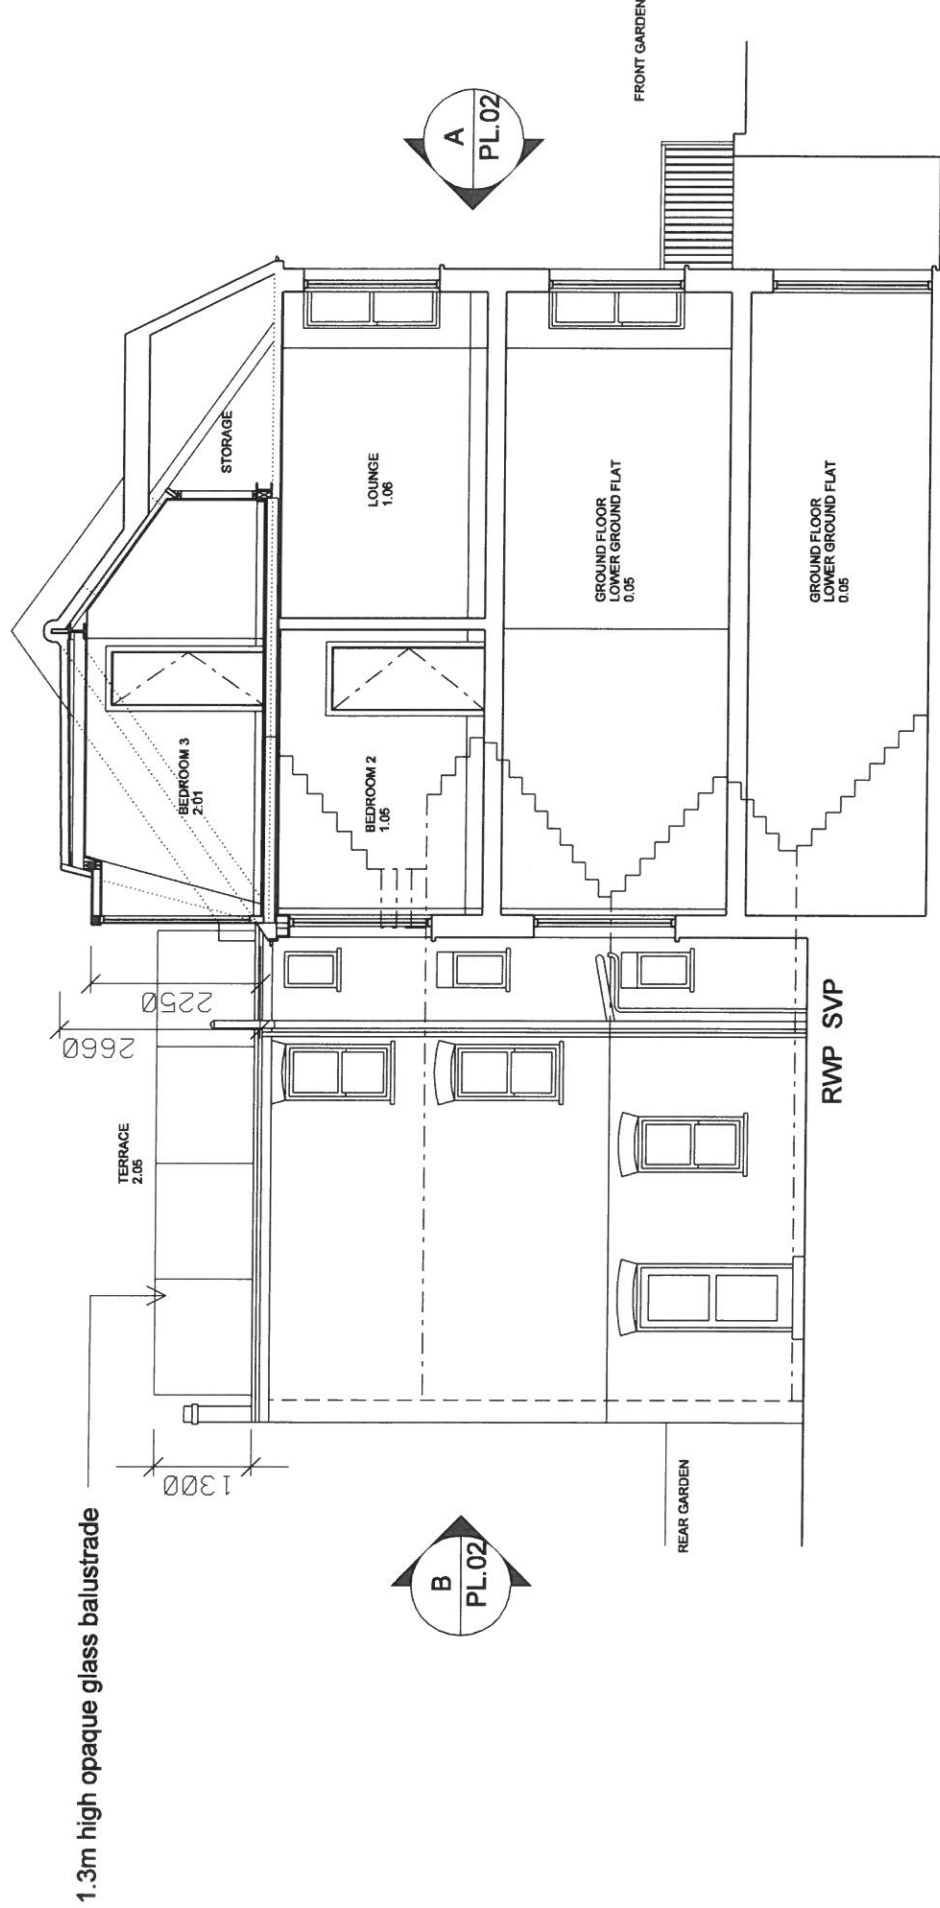

C - AA SECTION 1:100

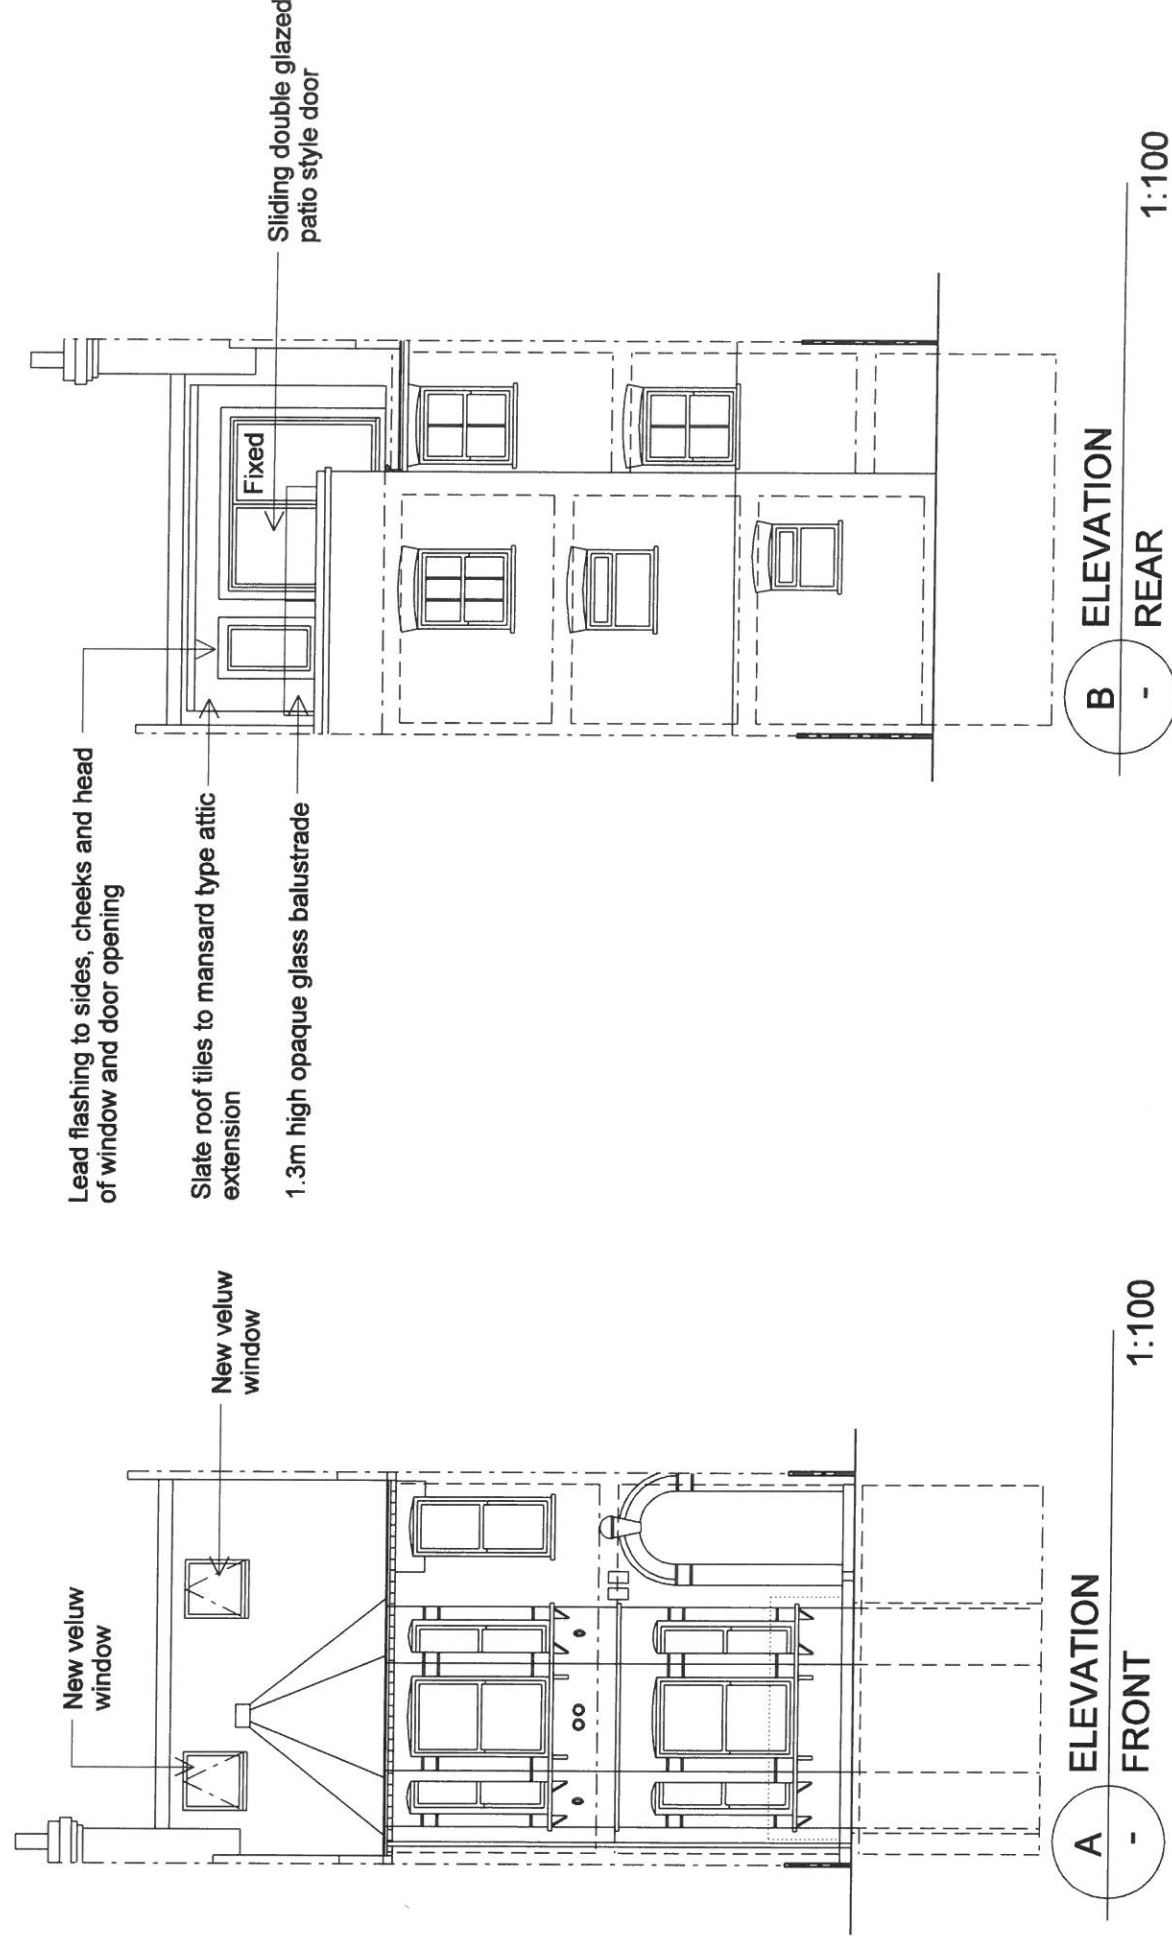

Notes

1. This drawing is to be read in conjunction with construction notes and structural engineer's drawings.

Revisions

Project 16 KYLEMORE ROAD, LONDON FOR MR MASON

Drawing title PLANNING - PROPOSED ELEVATIONS & SECTION

Scale 1:100 Date AUG 2010

Status ☐ Information ☐ Tender ☐ Construction ☐

153.PL.02

Drwg. No. Rev

All dimensions to be confirmed on site. Information contained within this drawing is the sole copyright of the originator and is not to be reproduced without their express permission. Any discrepancies in this drawing or conflict of information with other drawings to be immediately reported to the client.