

81 ST AUG. RD PAVILION

GARDEN PLAN

EXISTING


Project number	Drawing number	Revision
24	001	/

Date: August 2018
Status: Planning

Scale: 1:150 @ A3
Drawn: AB
Checked:

Rev.	Date	Description
/		

Notes

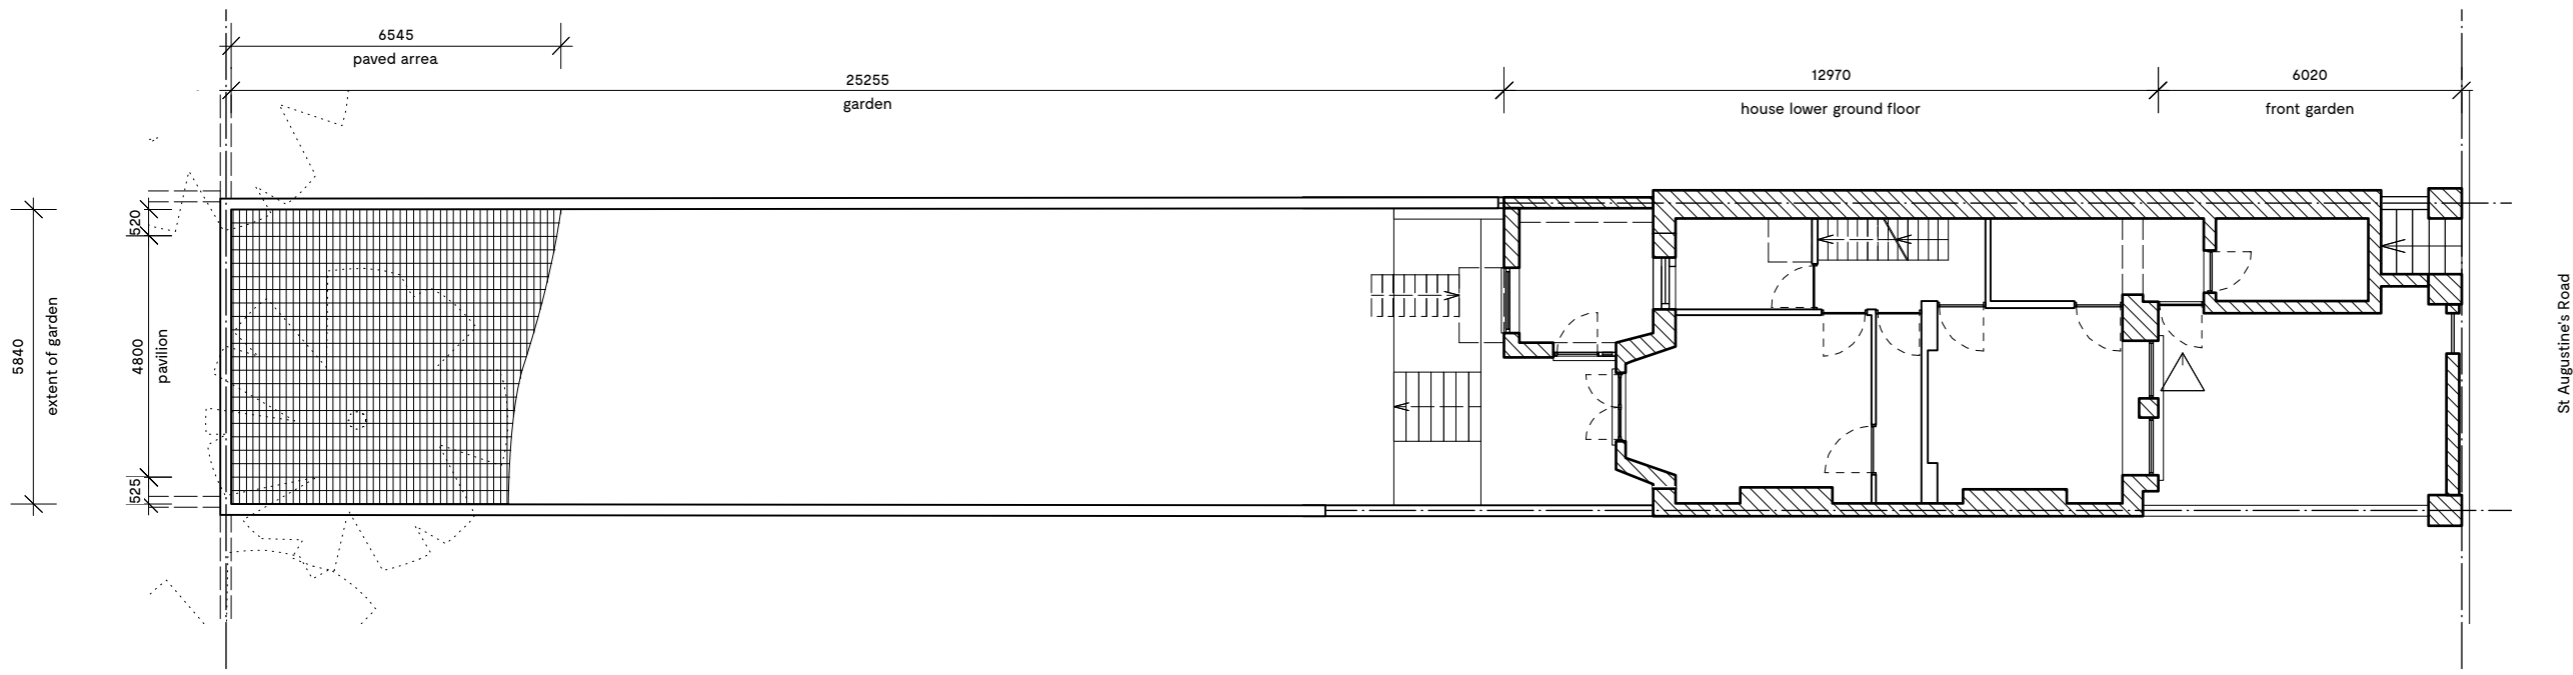

1 EXISTING | GARDEN PLAN
001 SCALE: 1:150

Do not scale from this drawing. All dimensions to be checked on site. ATELIER BAULIER to be notified of any discrepancies between the drawing and site conditions. To be read in conjunction with all relevant specifications, schedules and drawings.
© ATELIER BAULIER 2018



A T E L I E R

Aurore Baulier RIBA

Unit 5E - Stamford Works
Gillett Street
LONDON N16 8JH

+44 (0)75 8284 3659
info@atelierbaulier.com

B A U L I E R

81 ST AUG. RD PAVILION

GARDEN BLOCK PLAN

PROPOSED


Project number	Drawing number	Revision
24	002	C

Date	Status
August 2018	Planning

Scale	Drawn	Checked
1:150 @ A3	AB	

Rev.	Date	Description
A	25.09.2018	Skylight amended.
B	29.10.2018	Pavilion size reduced - roof changed to flat.
C	06.12.2018	Pavilion width reduced.

Notes
NOT FOR CONSTRUCTION

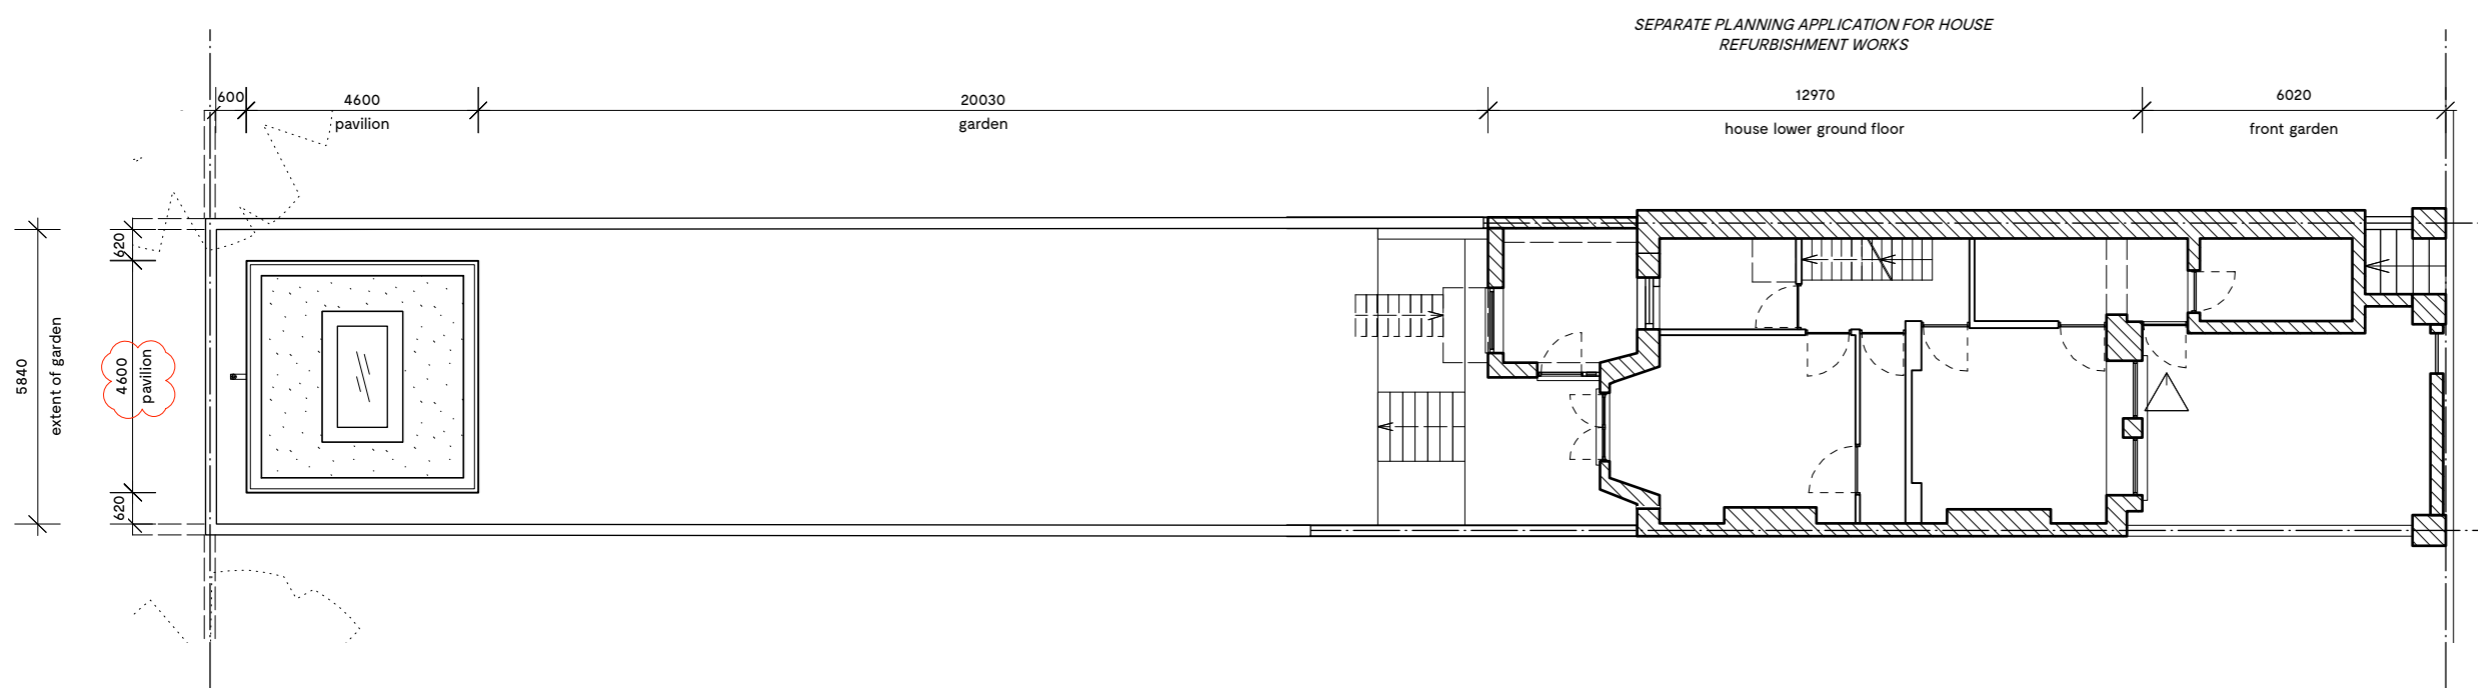

1 PROPOSED | GARDEN BLOCK PLAN
 002 SCALE: 1:150

Do not scale from this drawing. All dimensions to be checked on site. ATELIER BAULIER to be notified of any discrepancies between the drawing and site conditions. To be read in conjunction with all relevant specifications, schedules and drawings.
 © ATELIER BAULIER 2018

ATELIER BAULIER

Aurore Baulier RIBA

The Print House
 18 Ashwin Street
 LONDON E8 3DL

+44 (0)75 8284 3659
 info@atelierbaulier.com

81 ST AUG. RD PAVILION

FLOOR PLAN


PROPOSED

Project number	Drawing number	Revision
24	101	C
Date	Status	
August 2018	Planning	
Scale	Drawn	Checked
1:50 @ A3	AB	

Rev.	Date	Description
A	25.09.2018	Skylight amended.
B	20.10.2018	Pavilion size reduced - roof changed to flat.
C	28.11.2018	Skylight width reduced - Side glazed panels omitted.

Notes
NOT FOR CONSTRUCTION

Do not scale from this drawing. All dimensions to be checked on site. ATELIER BAULIER to be notified of any discrepancies between the drawing and site conditions. To be read in conjunction with all relevant specifications, schedules and drawings.
© ATELIER BAULIER 2018

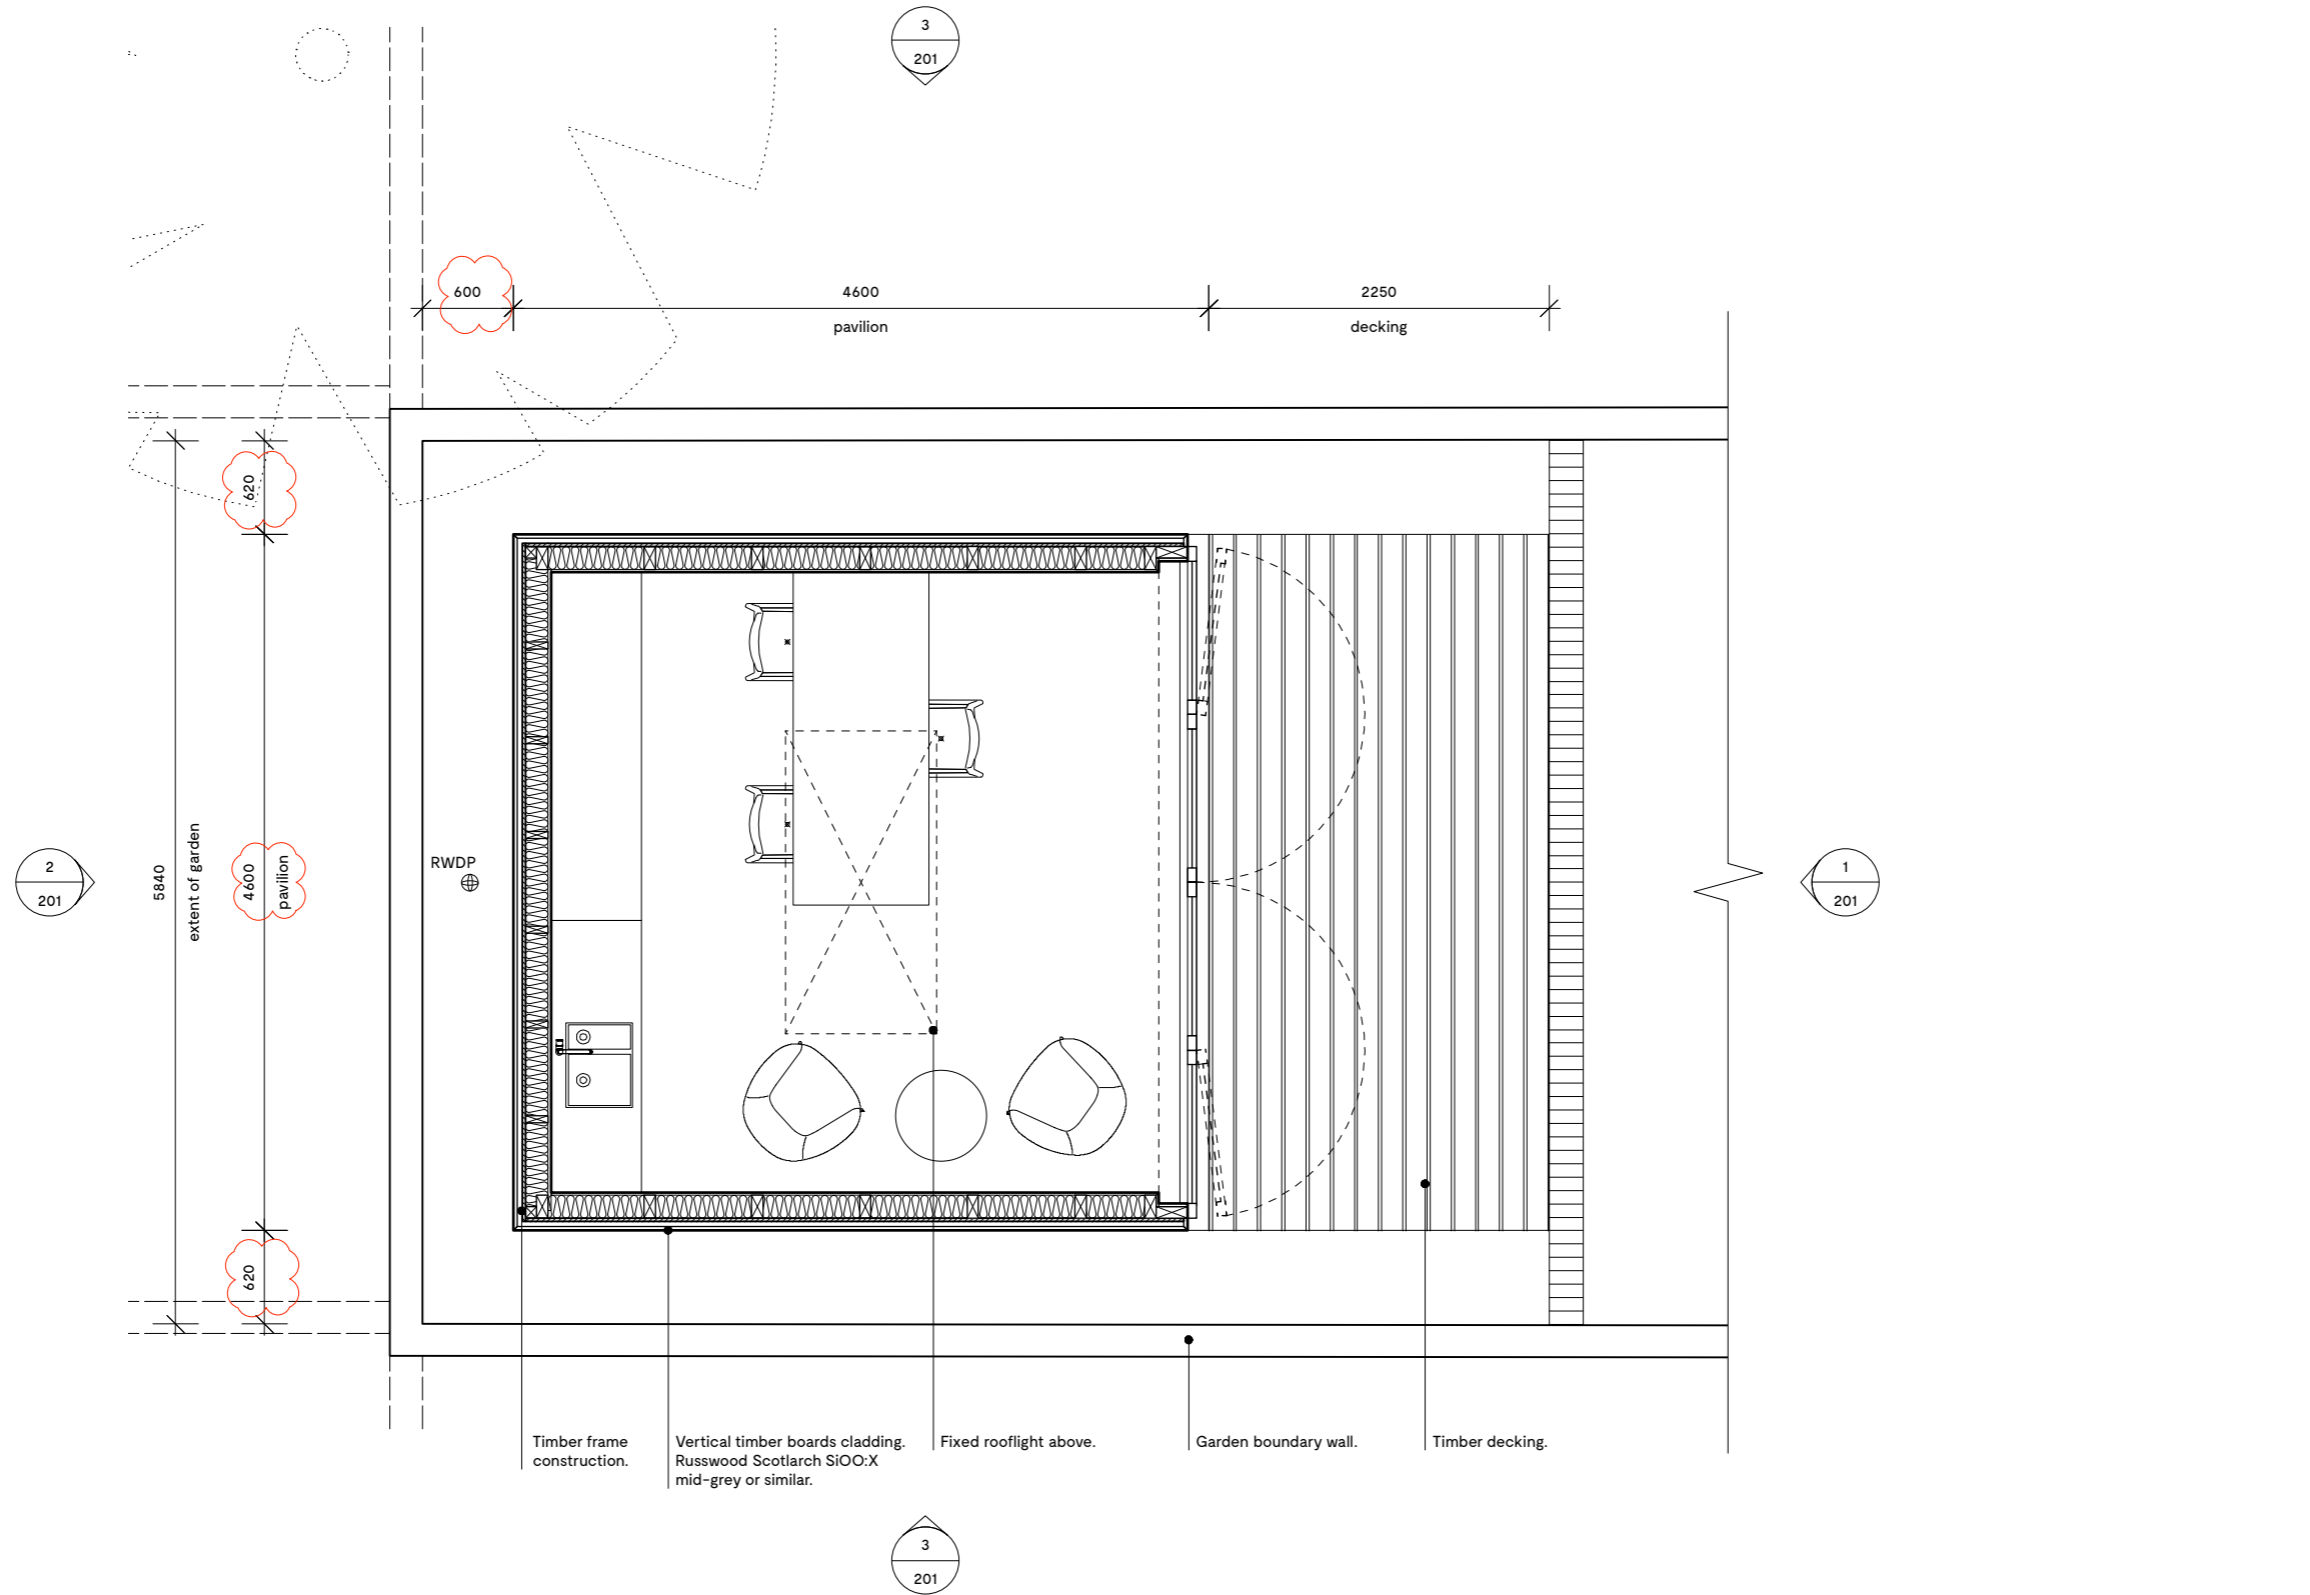

Timber frame construction. Vertical timber boards cladding. Russwood Scotlarch SiOO:X mid-grey or similar. Fixed rooflight above. Garden boundary wall. Timber decking.

1 PAVILION | FLOOR PLAN
101 SCALE: 1:50

A T E L I E R

Aurore Baulier RIBA

The Print House
18 Ashwin Street
LONDON E8 3DL

+44 (0)75 8284 3659
info@atelierbaulier.com

B A U L I E R

81 ST AUG. RD PAVILION


ROOF PLAN

PROPOSED

Project number	Drawing number	Revision
24	102	C
Date	Status	
August 2018	Planning	
Scale	Drawn	Checked
1:50 @ A3	AB	


Rev.	Date	Description
A	25.09.2018	Skylight amended.
B	20.10.2018	Pavilion size reduced - roof changed to flat.
C	06.12.2018	Pavilion width reduced. Skylight width reduced.

Notes
NOT FOR CONSTRUCTION

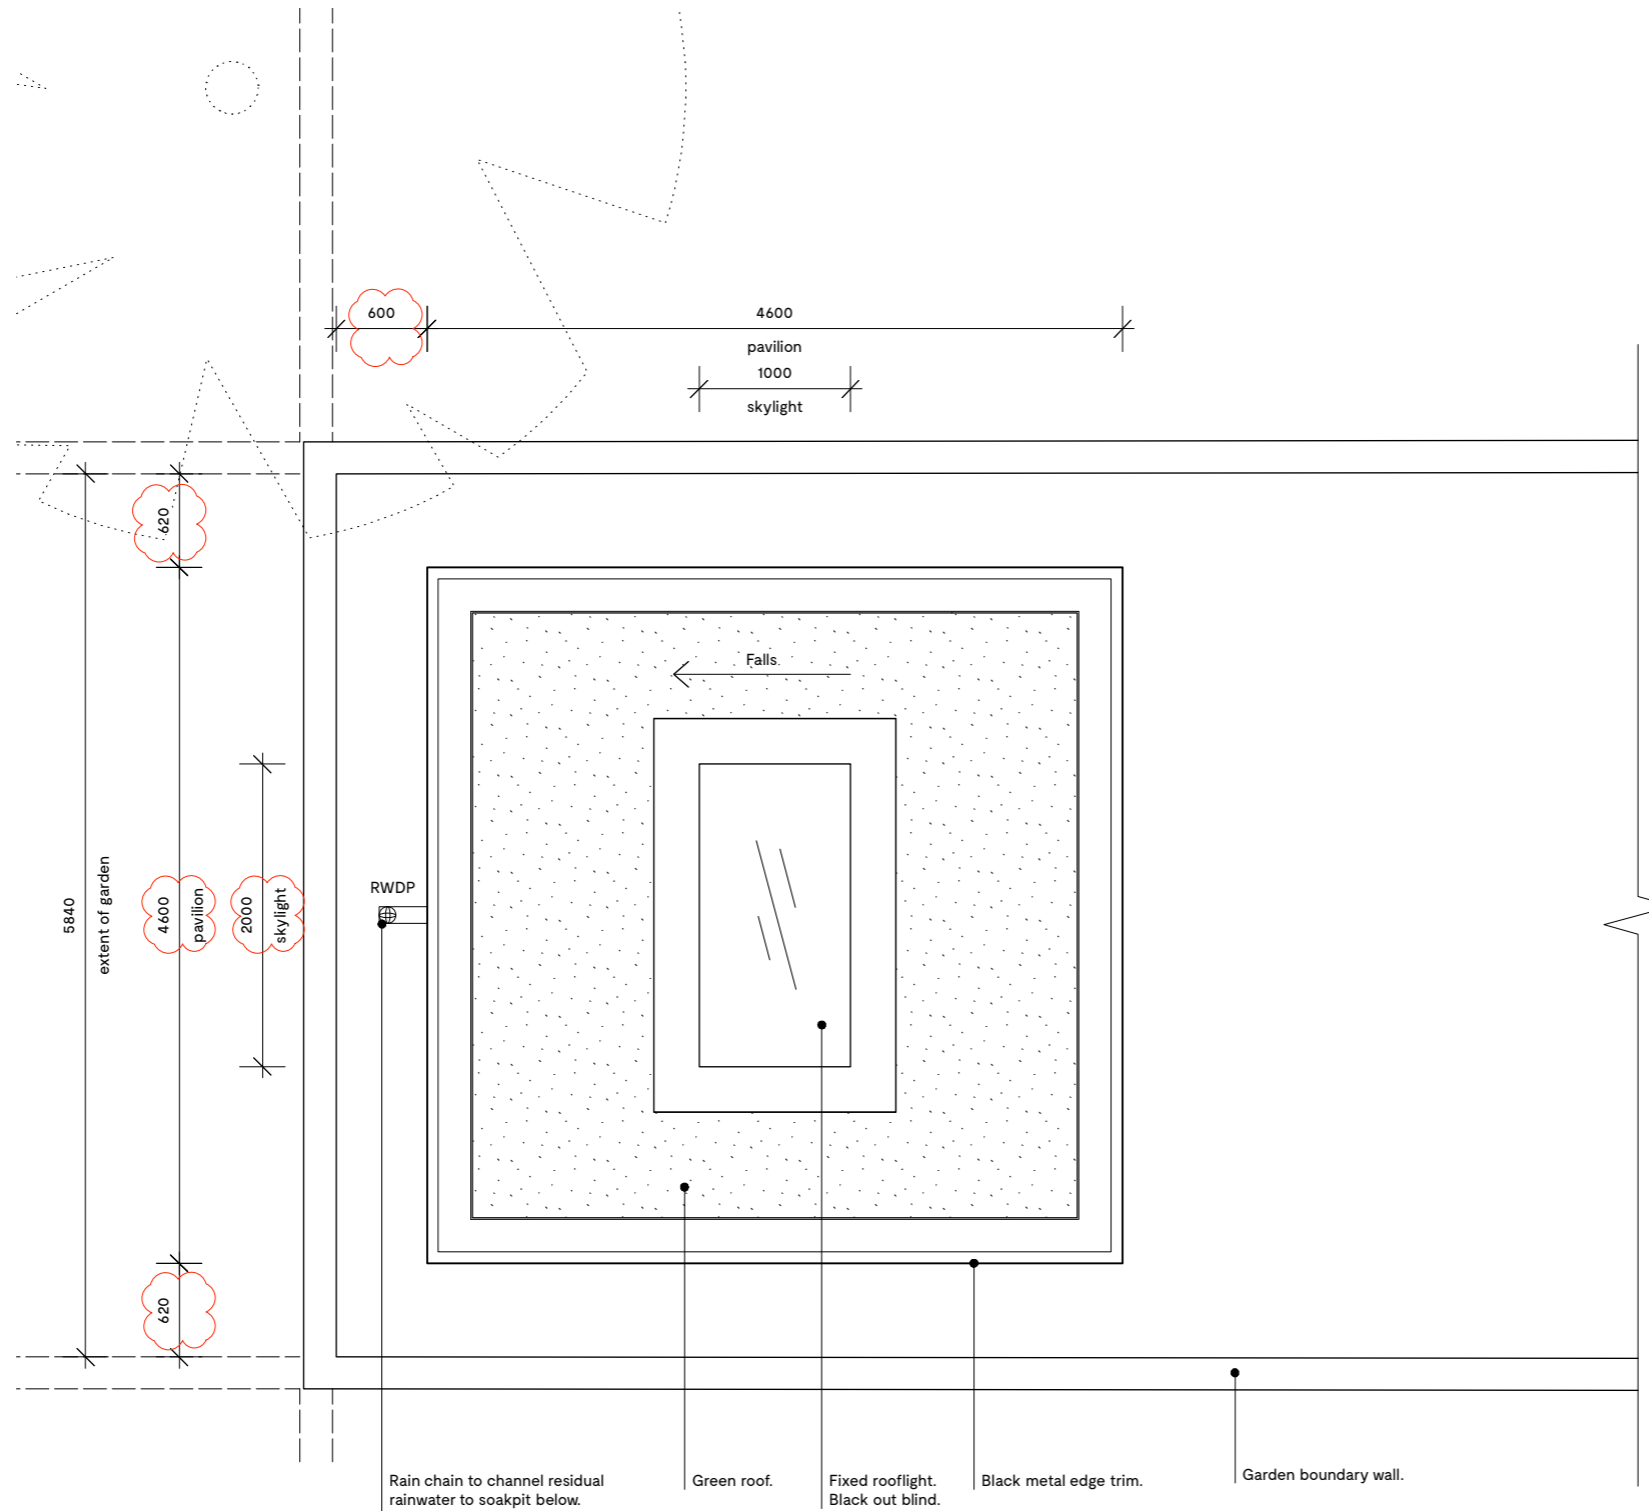

Rain chain to channel residual rainwater to soakpit below. Green roof. Fixed rooflight. Black out blind. Black metal edge trim. Garden boundary wall.

1 PAVILION | ROOF PLAN
102 SCALE: 1:50

 

Do not scale from this drawing. All dimensions to be checked on site. ATELIER BAULIER to be notified of any discrepancies between the drawing and site conditions. To be read in conjunction with all relevant specifications, schedules and drawings.
© ATELIER BAULIER 2018

A T E L I E R
Aurore Baulier RIBA
The Print House
18 Ashwin Street
LONDON E8 3DL
+44 (0)75 8284 3659
info@atelierbaulier.com


B A U L I E R

Project number	Drawing number	Revision
17	201	C

Date	Status	Checked
August 2018	Planning	
Scale 1:50 @ A3	Drawn AB	


Rev.	Date	Description
A	25.09.2018	Skylight amended.
B	20.10.2018	Pavilion size reduced - roof changed to flat.
C	28.11.2018	Pavilion height and width reduced - Skylight width reduced - Side glazed panels omitted.

Notes
NOT FOR CONSTRUCTION

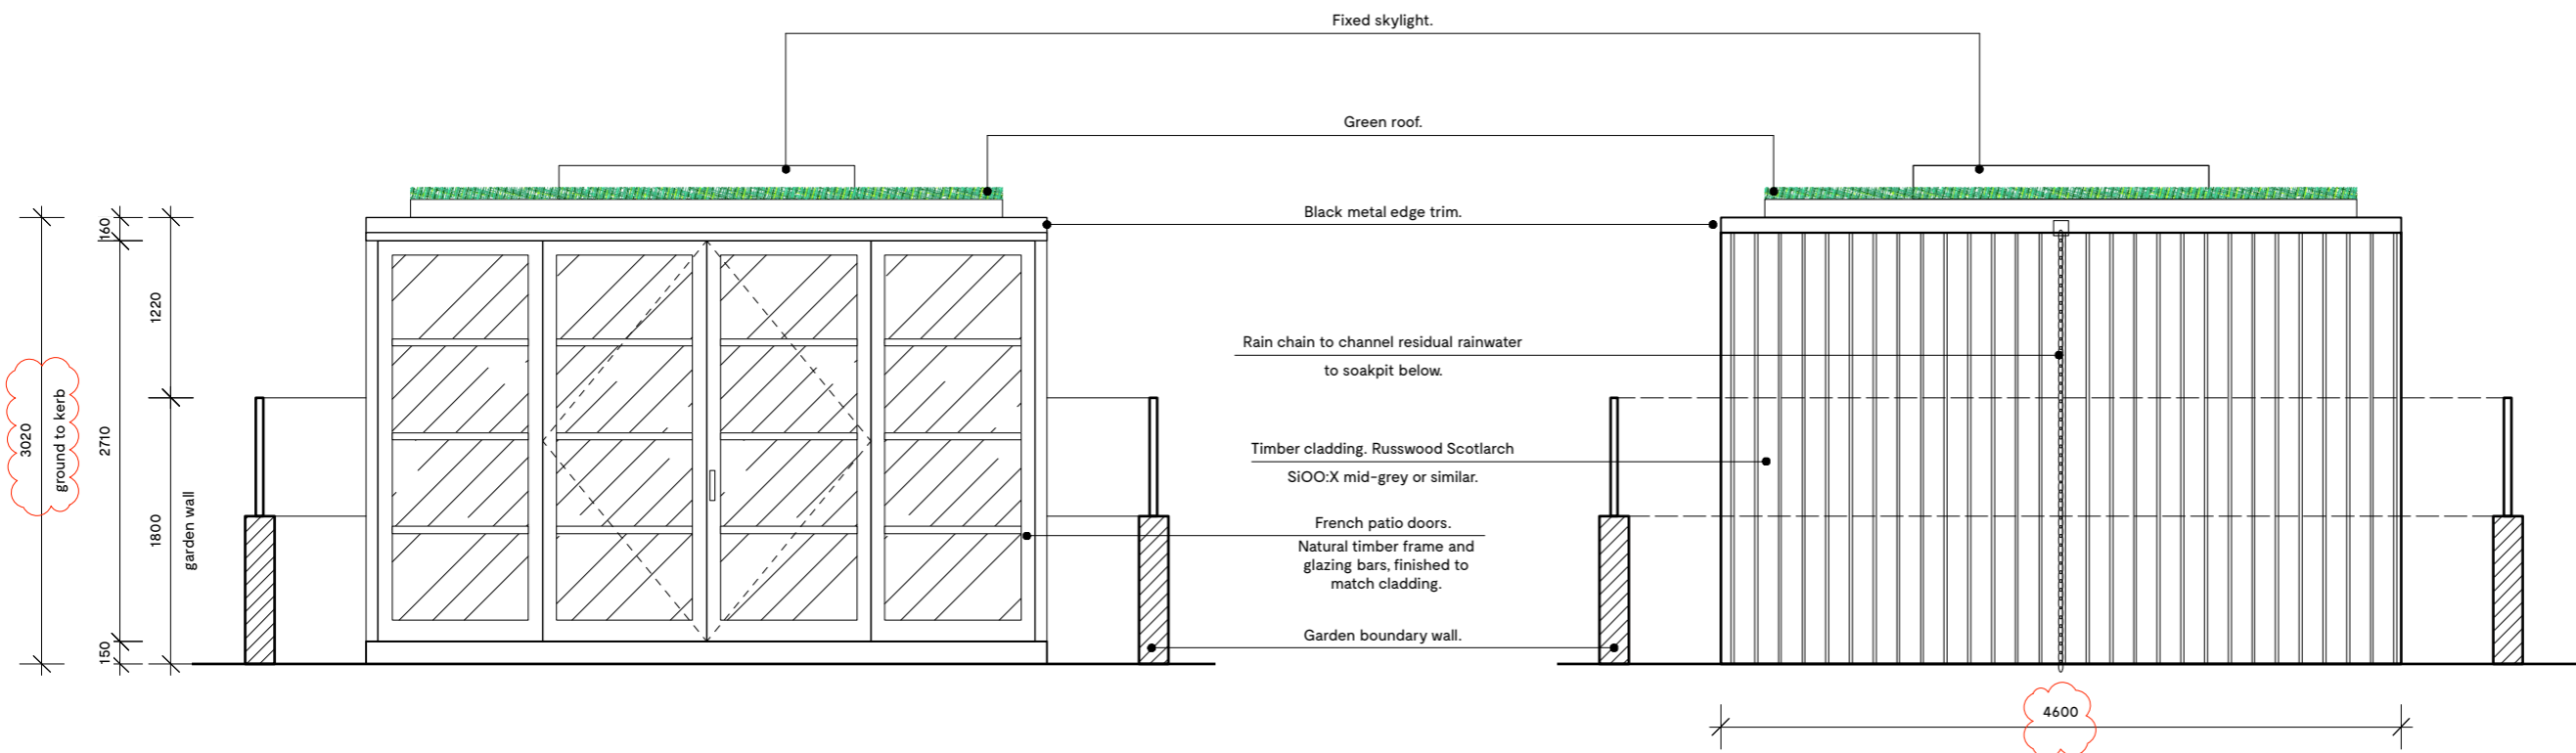

1 PAVILION | FRONT ELEVATION
201 SCALE: 1:50

2 PAVILION | REAR ELEVATION
201 SCALE: 1:50

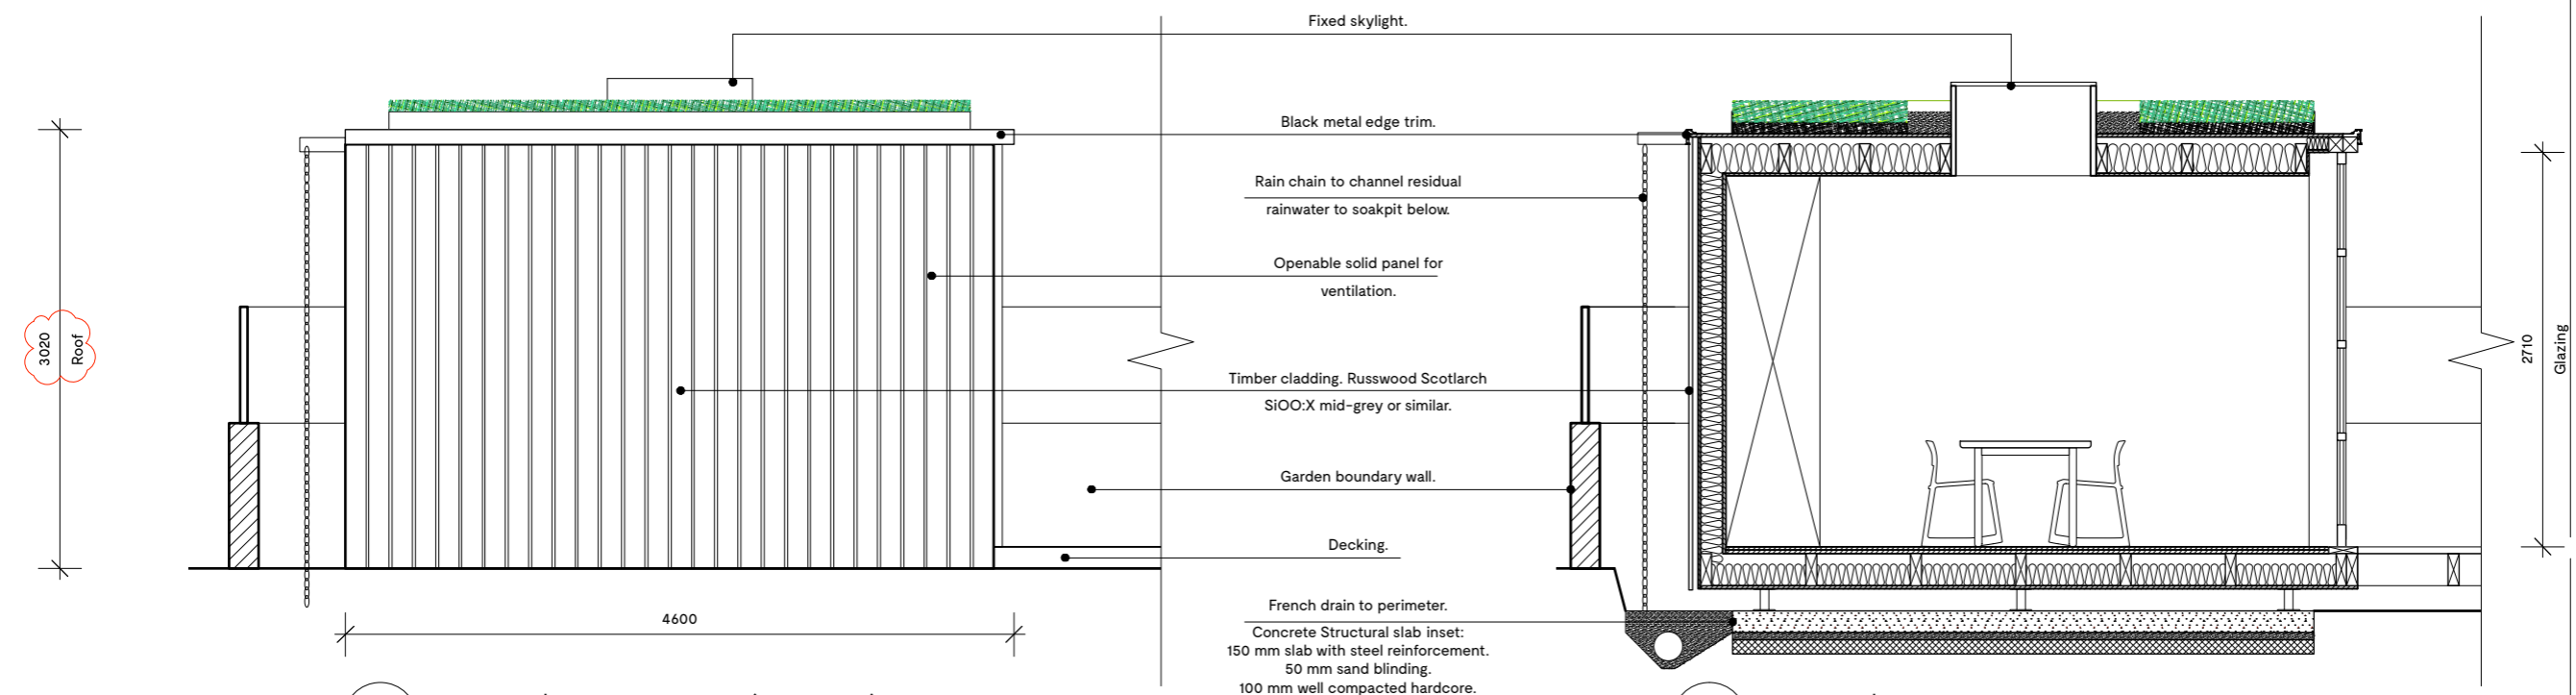

3 PAVILION | SIDE ELEVATIONS (MIRRORED)
201 SCALE: 1:50

4 PAVILION | SECTION
201 SCALE: 1:50

Do not scale from this drawing. All dimensions to be checked on site. ATELIER BAULIER to be notified of any discrepancies between the drawing and site conditions. To be read in conjunction with all relevant specifications, schedules and drawings.
© ATELIER BAULIER 2018

ATELIER

Aurore Baulier RIBA
The Print House
18 Ashwin Street
LONDON E8 3DL
+44 (0)75 8284 3659
info@atelierbaulier.com

ATELIER

BAU

