





Existing Front Street Elevation




Existing Front Elevation

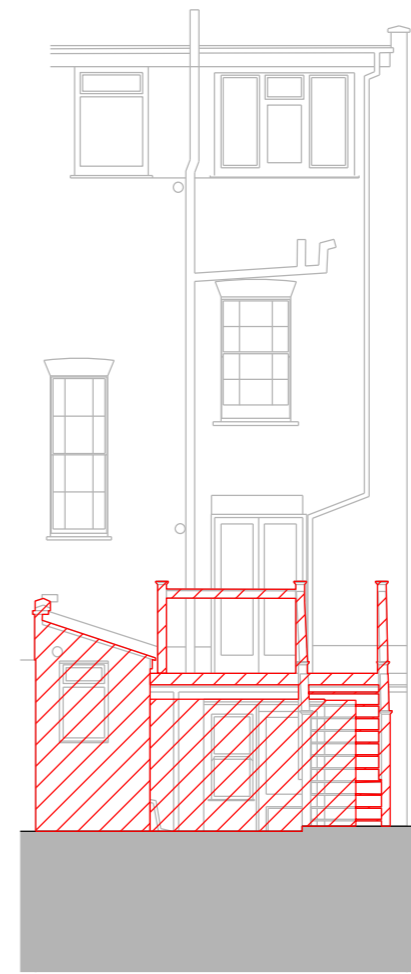

Existing Rear Elevation

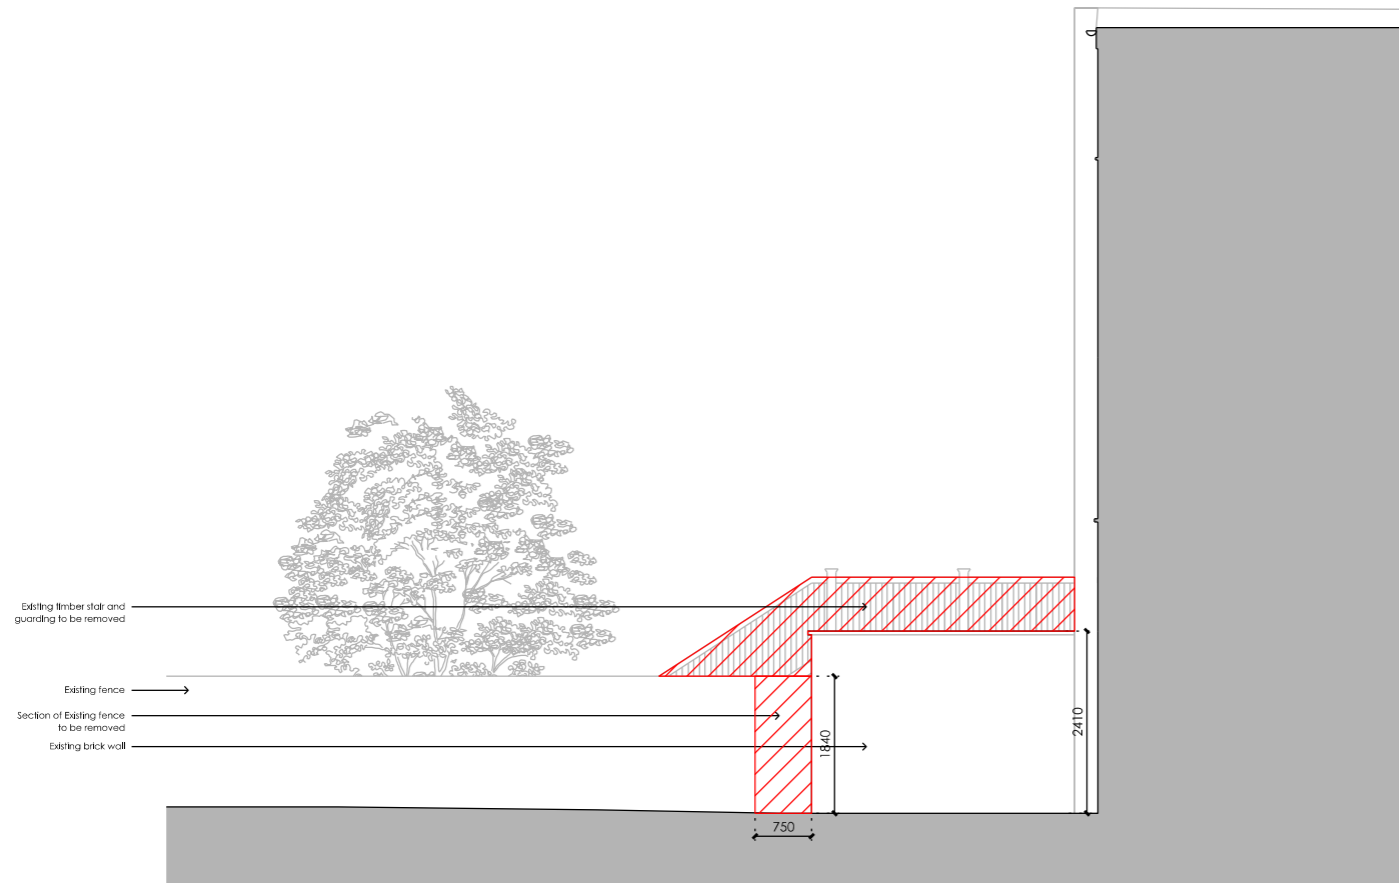

Existing Side Elevation

 

 Areas of demolition

WHITTAKER PARSONS LTD
249 Globe Rd, London, E2 0JD
Tel: 020 3051 3692
Email: studio@whittakerparsons.com

Project 173 Leighton Road
Subject Existing elevations
Scale 1:100
Original Size A3
Date 14.11.2018

Drawing No. 1842 E050

Issue/Revision	Date	Rev
Side elevation added	09.01.19	A

INFORMATION

Unless indicated, this drawing is for information only. Do not scale.
Use figured dimensions only. All dimensions to be checked on site.