





Proposed Front Street Elevation



Proposed Front Elevation

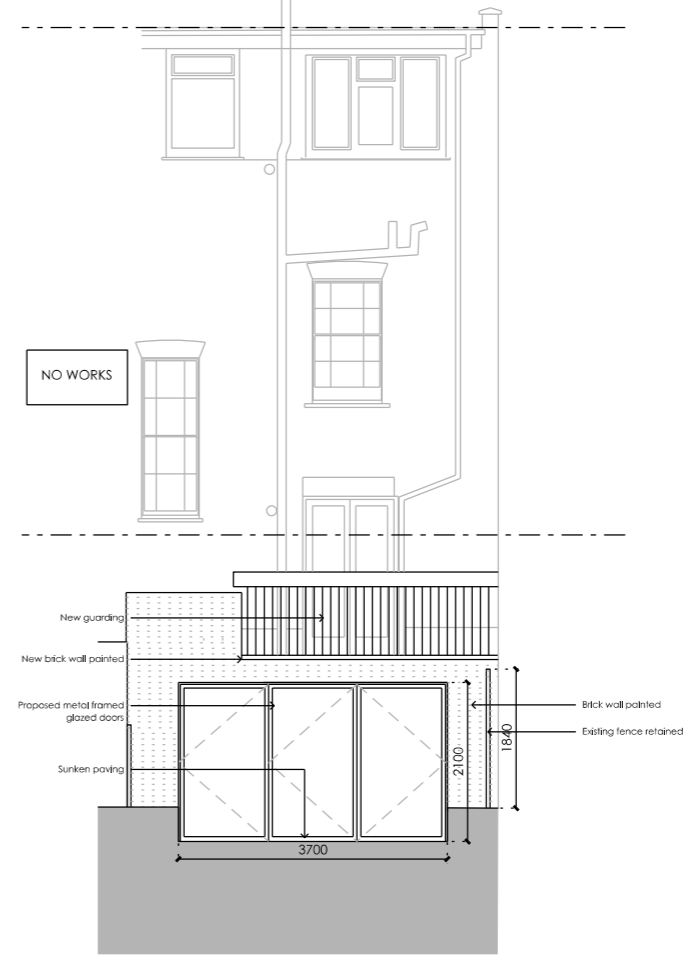

Proposed Rear Elevation

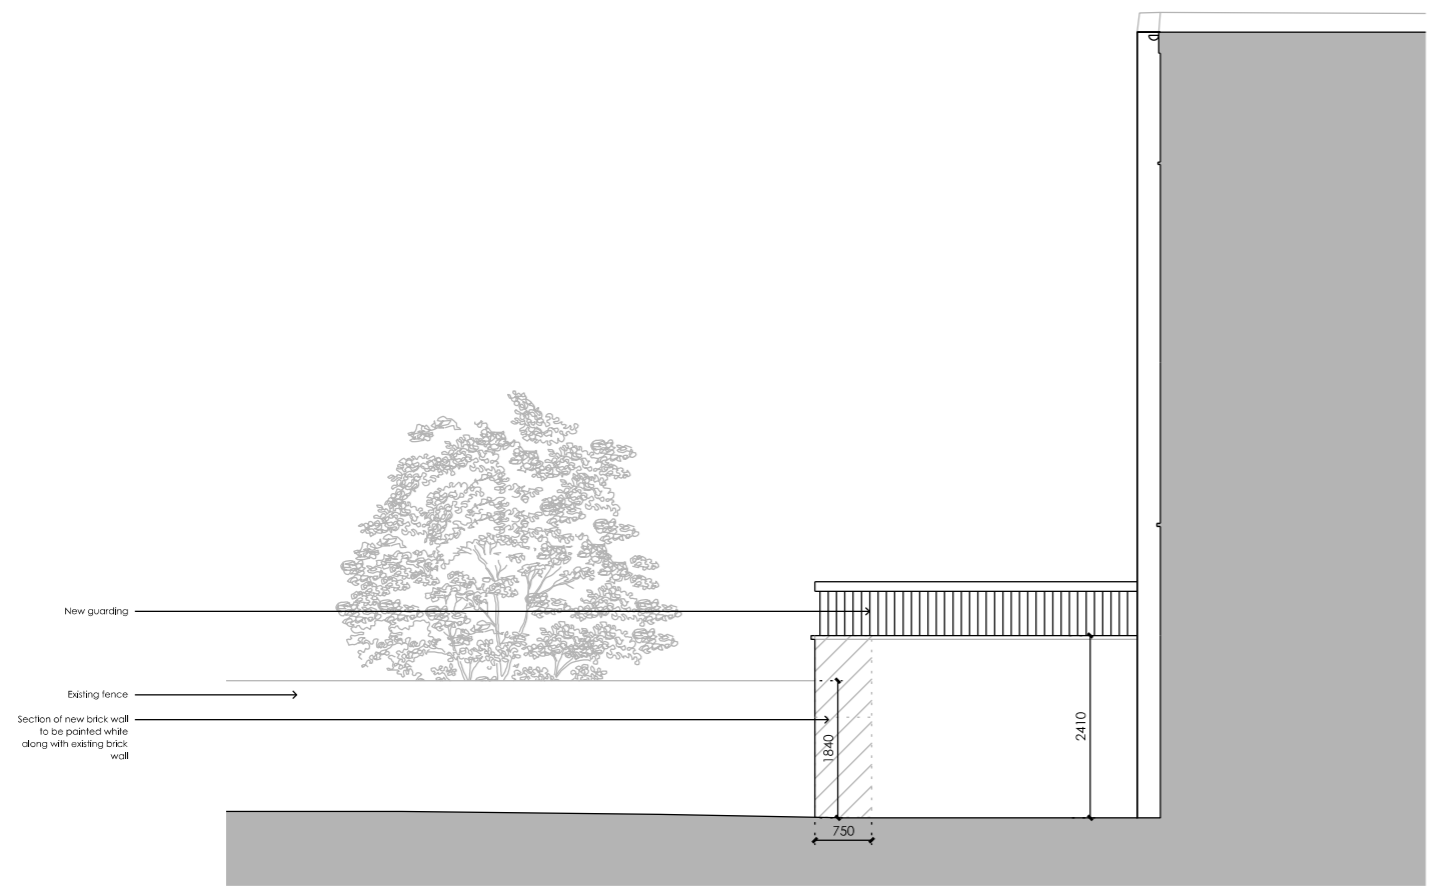

Proposed Side Elevation

Notes:  
 Previously proposed timber screen removed  
 Side elevation added



WHITTAKER PARSONS LTD  
 249 Globe Rd, London, E2 0JD  
 Tel: 020 3051 3692  
 Email: studio@whittakerparsons.com

Project	173 Leighton Road	
Subject	Proposed elevations	
Scale	1:100	
Original Size	A3	
Date	14.11.2018	

Drawing No.	1842 P150	
Issue/Revision	Date	Rev
See Notes above	09.01.19	A

### INFORMATION

Unless indicated, this drawing is for information only. Do not scale.  
 Use figured dimensions only. All dimensions to be checked on site.