


FIRST FLOOR PLAN

NOTES

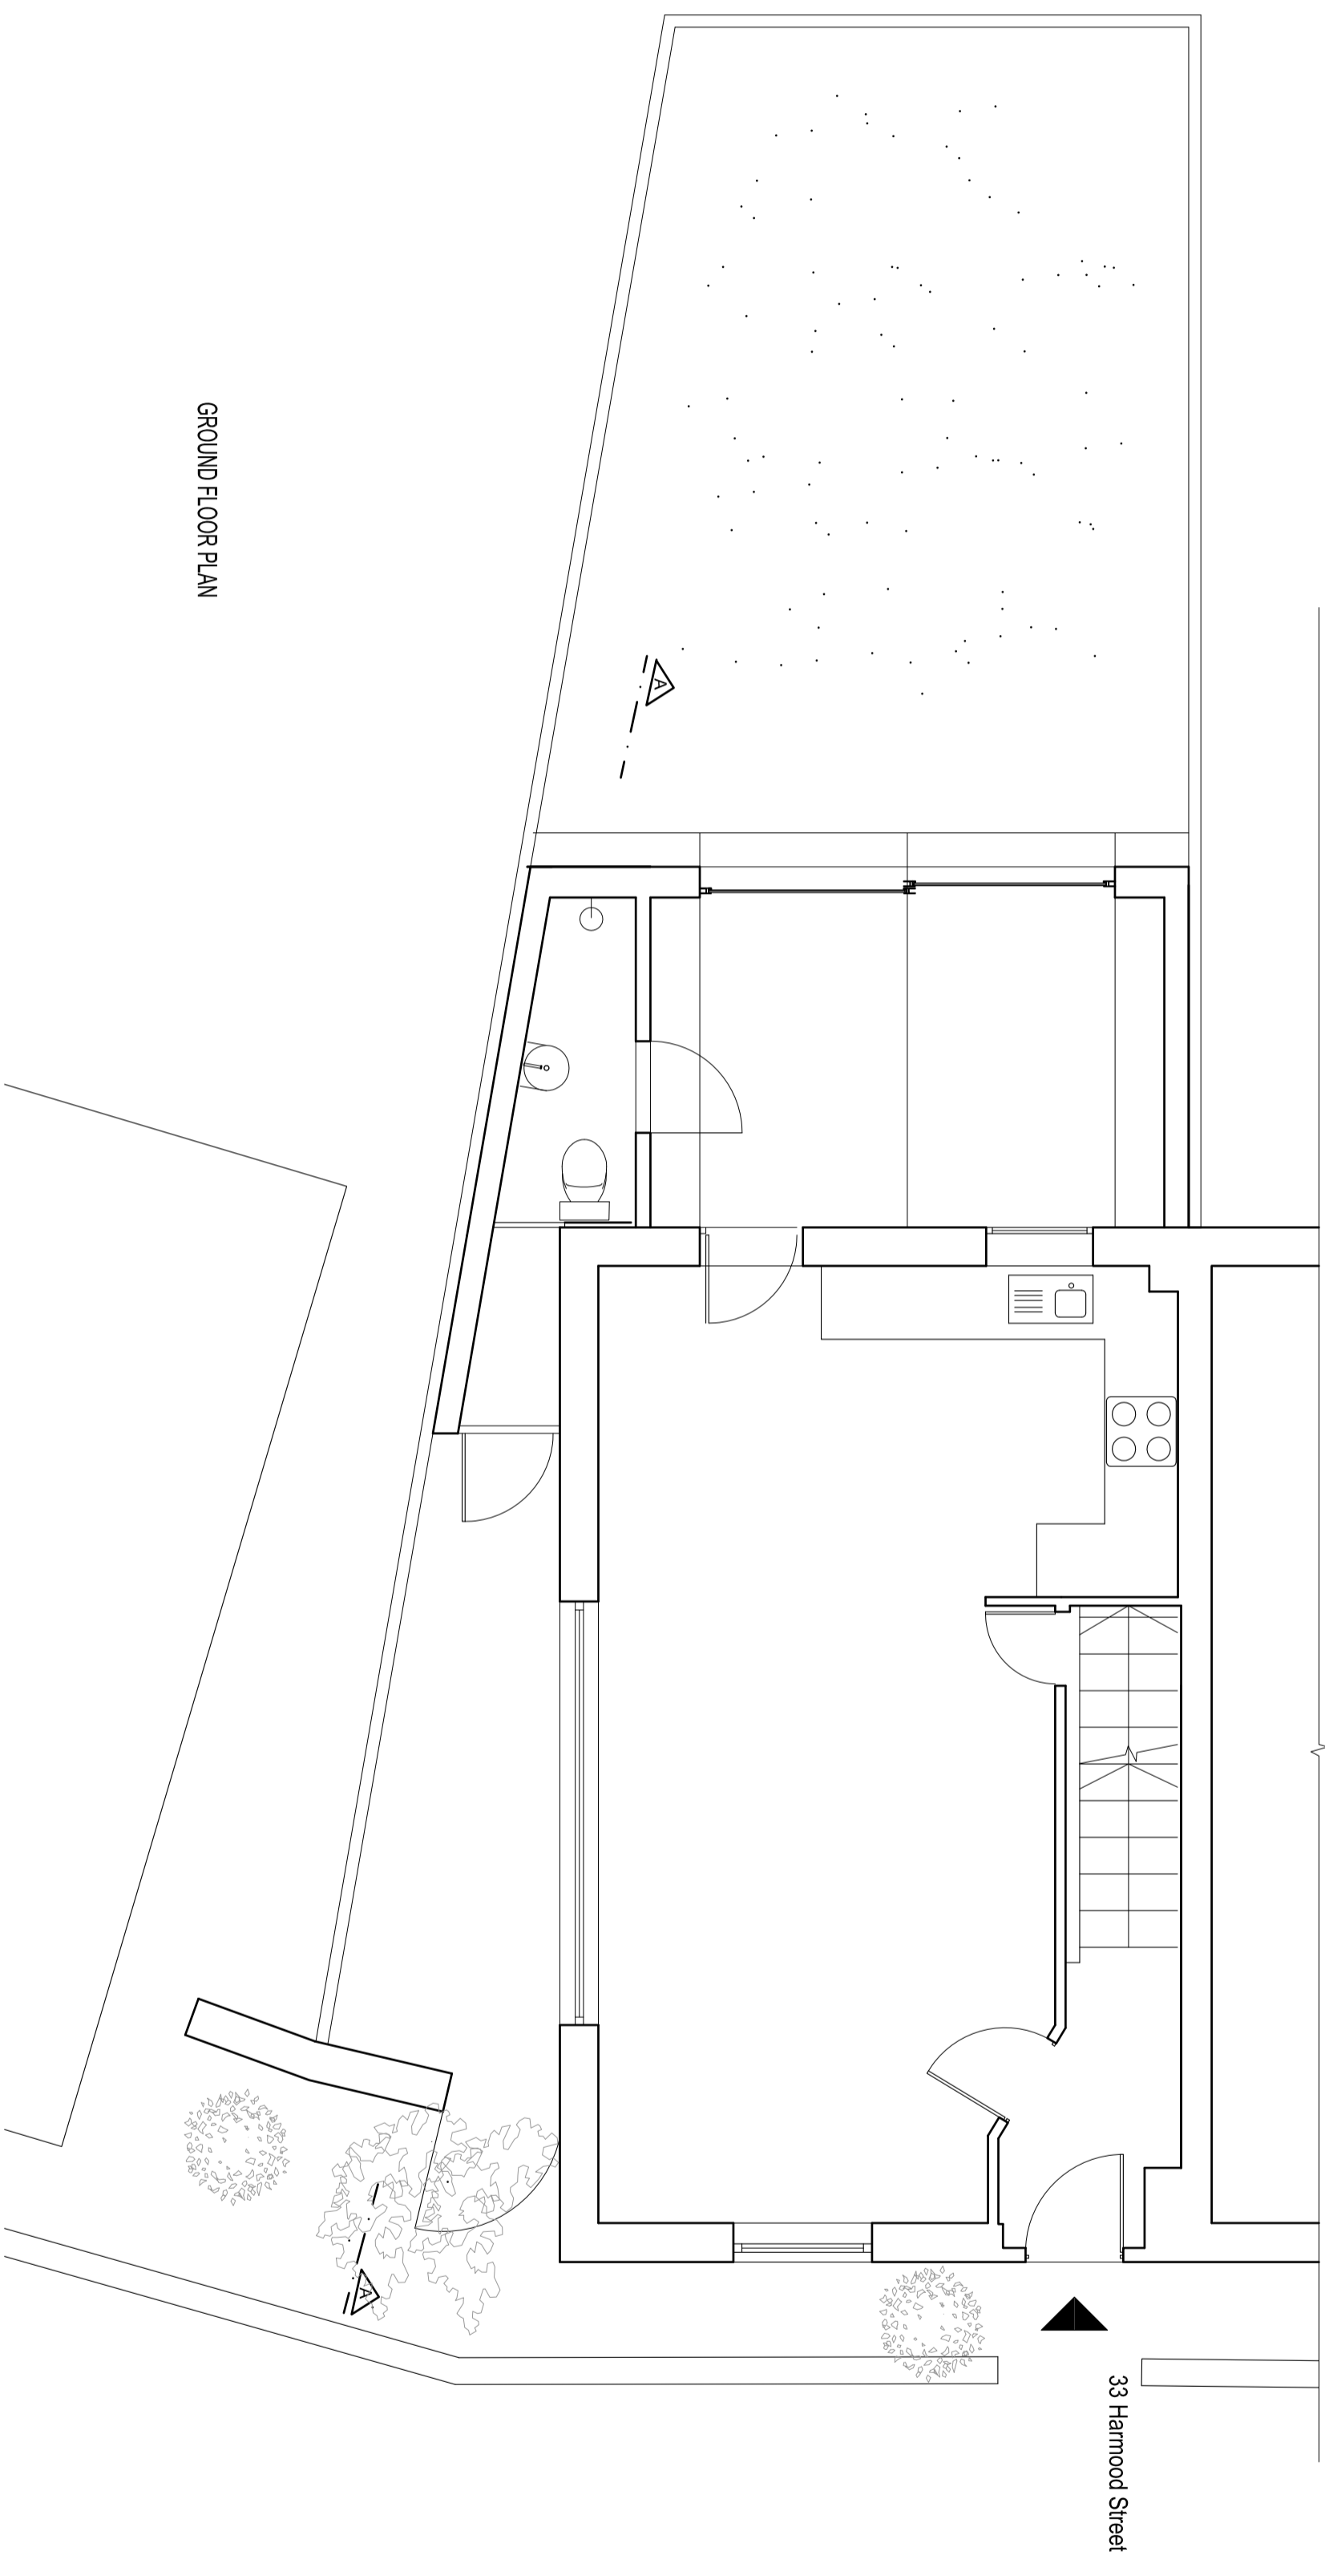

33 Harwood Street

GROUND FLOOR PLAN

33 HARMOOD STREET

EXISTING GROUND FLOOR AND FIRST FLOOR PLANS

DWG No: 33HSS101

SCALE: 1:30 @ A2

DATE: JANUARY 2019



48 PARKHILL ROAD, LONDON NW13 2YP  
TEL 020 7482 4420 - FAX 020 7482 4188  
MAIL@BELSZEKARCHITECTS.COM

© COPYRIGHT  
NOT TO BE REPRODUCED OR USED  
WITHOUT PERMISSION