


SIDE ELEVATION

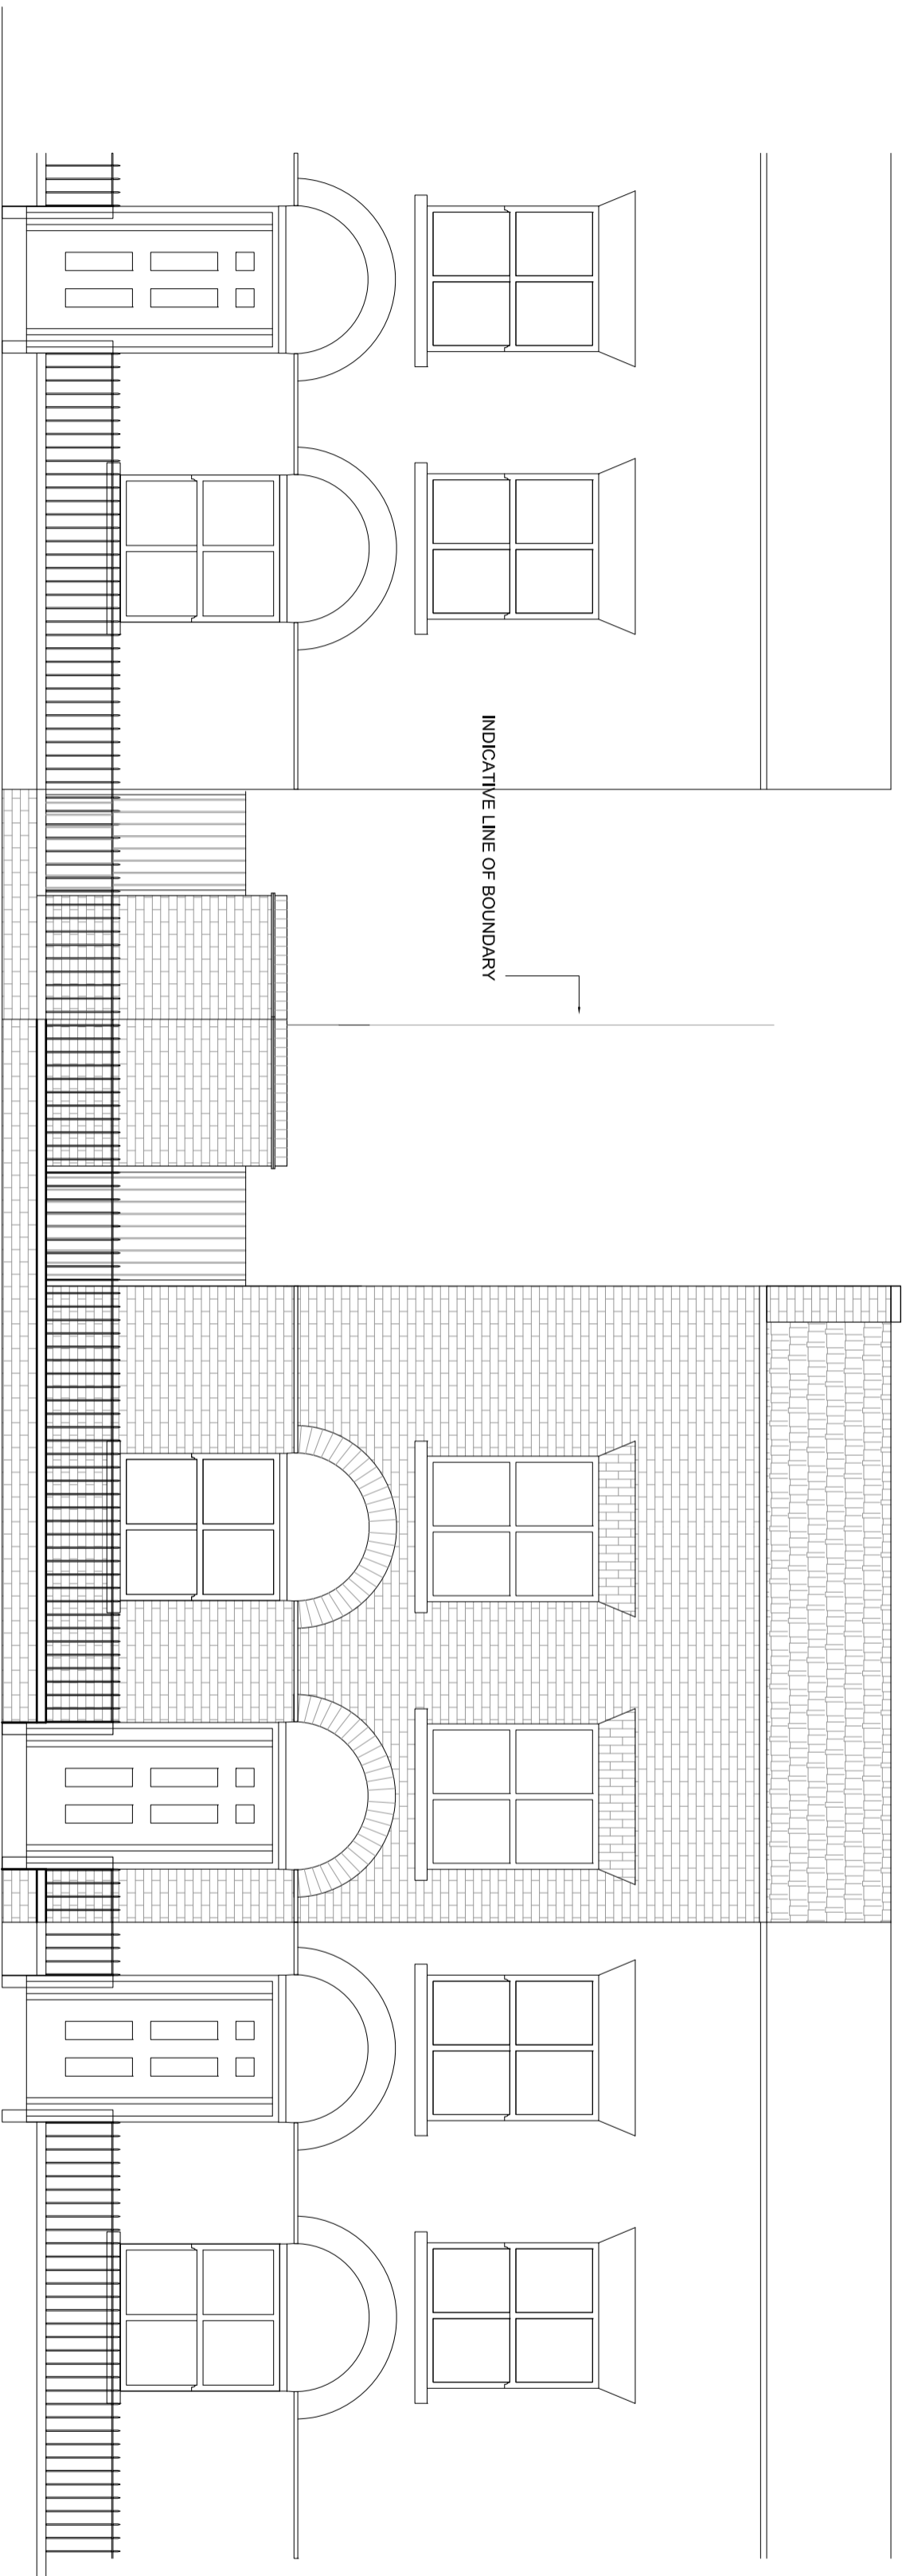

FRONT ELEVATION

31 Harwood Street

33 Harwood Street

35 Harwood Street

NOTES

33 HARWOOD STREET
EXISTING FRONT AND SIDE
ELEVATION

DWG No: 33HS/201

SCALE: 1:50 @ A2

DATE: JANUARY 2019

palsize
architects

48 PARKHILL ROAD, LONDON NW3 2YP
TEL 020 7482 4420 - FAX 020 7482 4188
MAIL@BELSZEKARCHITECTS.COM

© COPYRIGHT
NOT TO BE REPRODUCED OR USED
WITHOUT PERMISSION