


EXISTING ELEVATONS

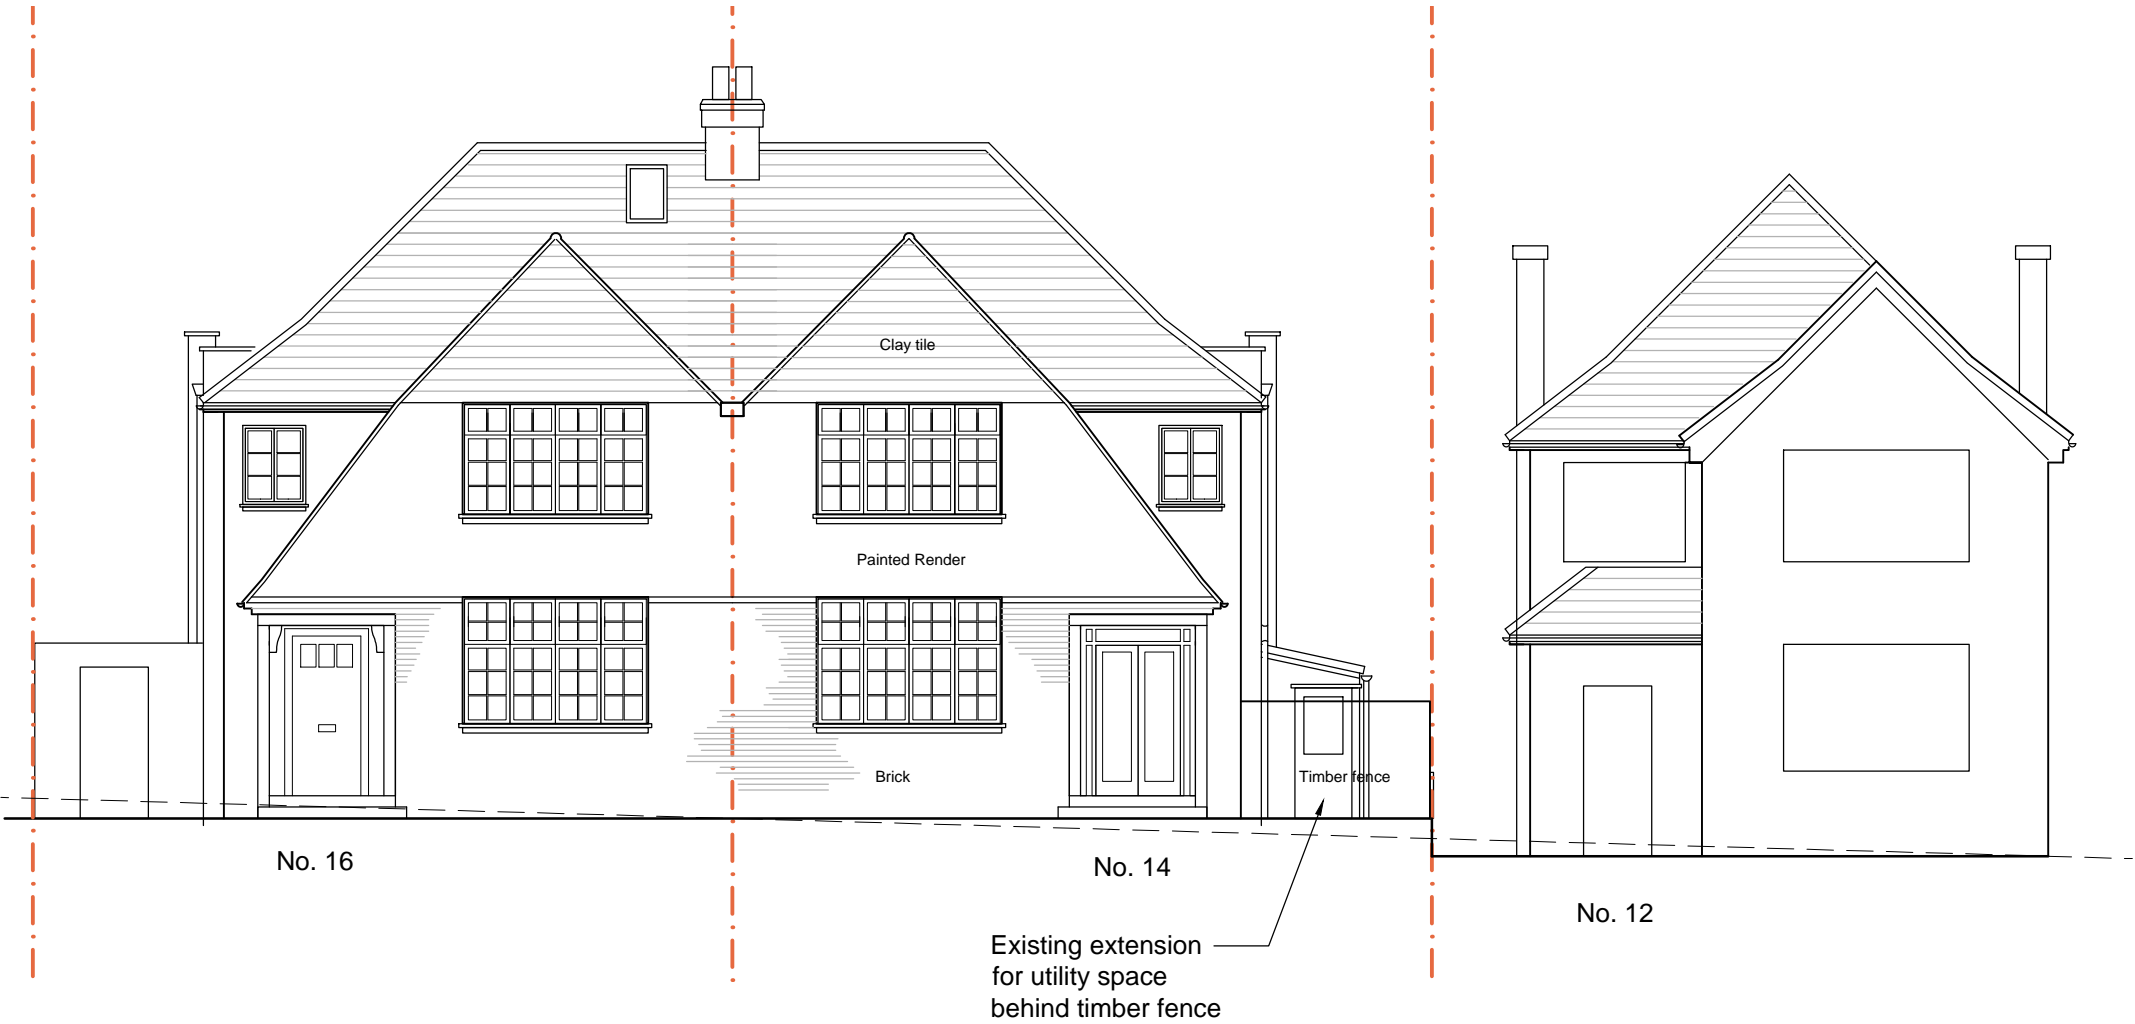

Scale line@ 1:100



Revisions	Project		Drawing	
	14 Makepeace Avenue Holly Lodge Estate		EXISTING ELEVATIONS FRONT ELEVATION	
	Scale	Date	Drawing No	Revision
	1:100@A3	Dec 2018	226_EX-05	-

1. This drawing and all the designs herein are the sole property of HAT and may not be used without written authorisation.

2. These drawings are not for construction and the contractor must verify all site dimensions and must notify h&dd of any discrepancies.

3. Do not scale from this drawing all dimensions shown to be confirmed on site prior to construction

4. All measurements in metric

HNT
ARCHITECTURE / INTERIORS

22A Iliffe Yard
London SE17 3QA
tel: +44(0)207 703 2270
info@hatarch.co.uk
www.hatarch.co.uk