




1 Basement Floor Plan
1 : 100

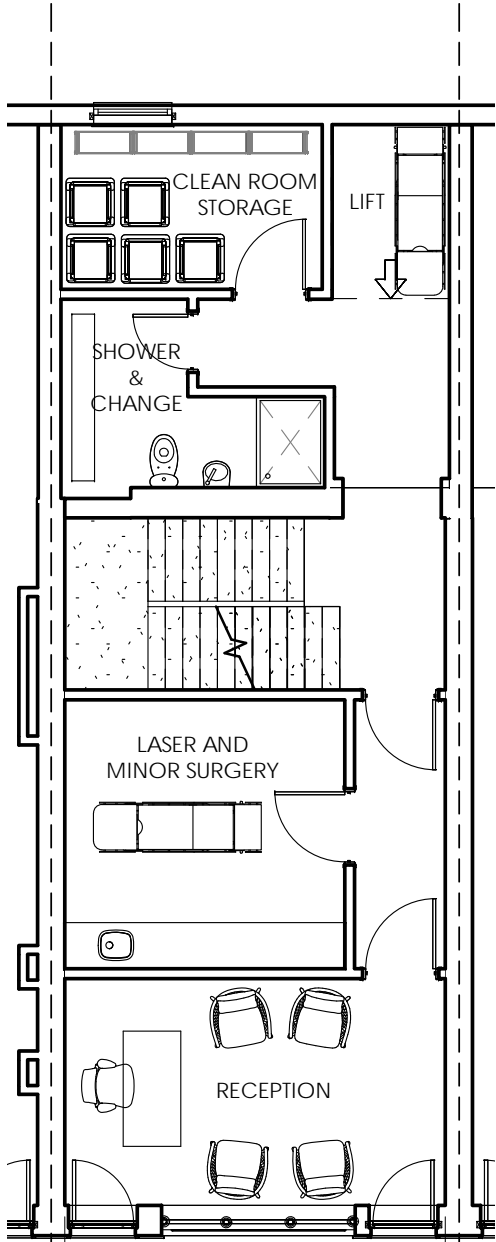


2 Ground Floor Plan
1 : 100

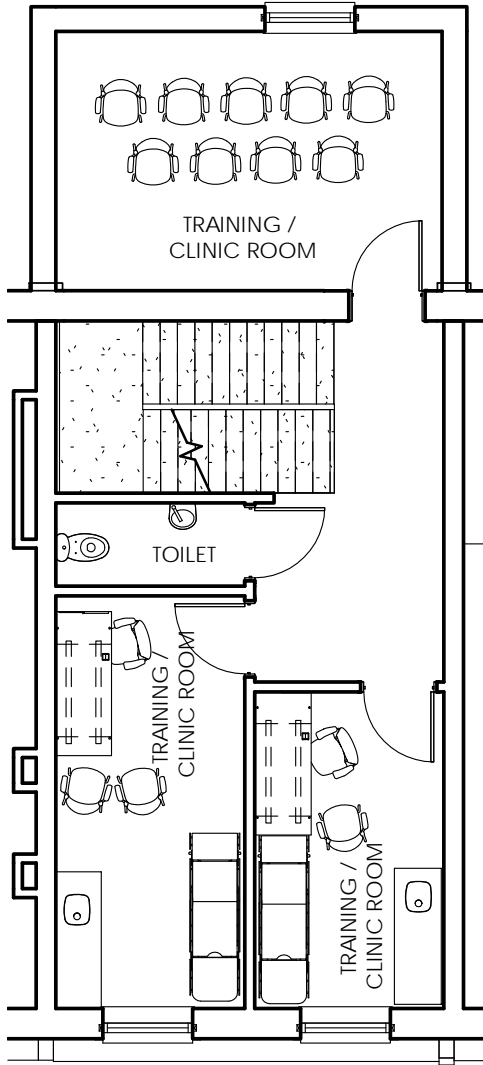

3 First Floor Plan
1 : 100

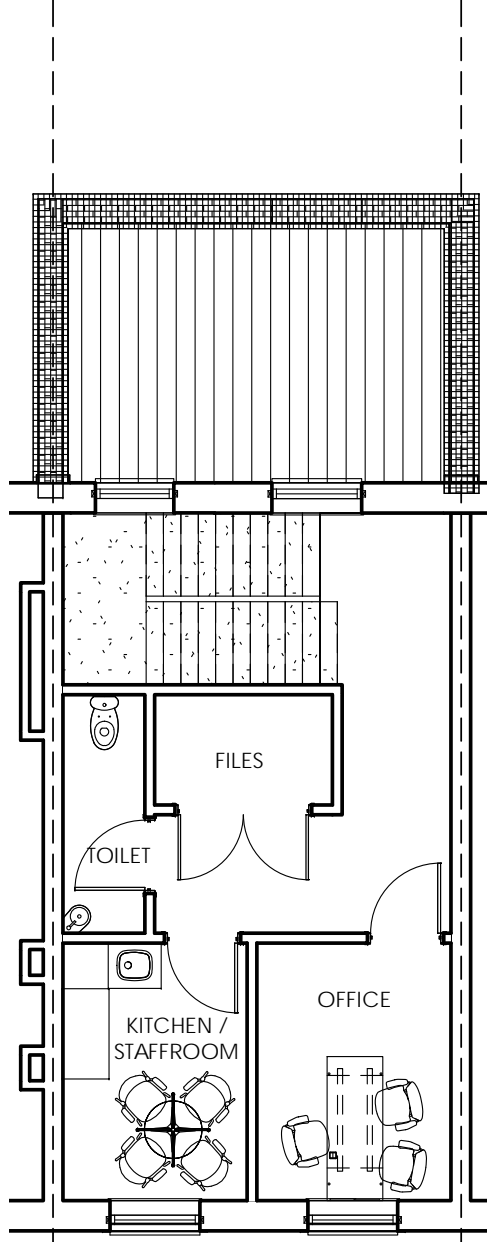

4 Second Floor Plan
1 : 100

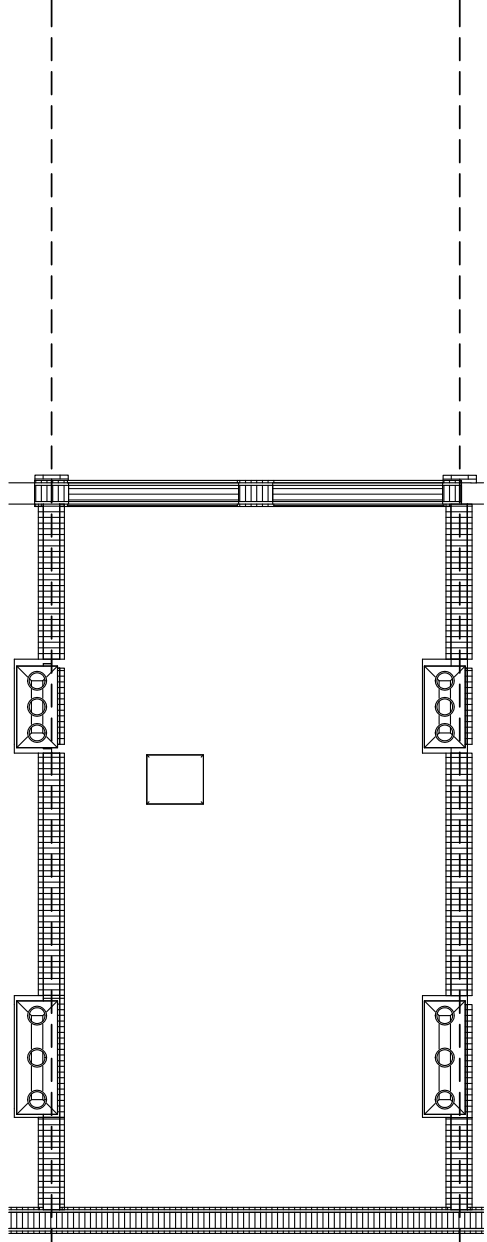

5 Roofplan
1 : 100





Paper Project architecture and design ltd
The Sawmills
Duntshill Road
London
SW18 4QL

t: 020 8947 0420
e: office@paperproject.co.uk
www.paperproject.co.uk

Revisions:		
Date	Rev:	Revision Description

GENERAL NOTES:

  

Job: 126 Boundary Road NW8 0RH
Job No: 18491
Date: 10/24/18
Scale: 1 : 100
Sheet Size: A3
Status: Planning Application
Dwg Name: App C Proposed Plans
Dwg No: 18491_PA_C_012