


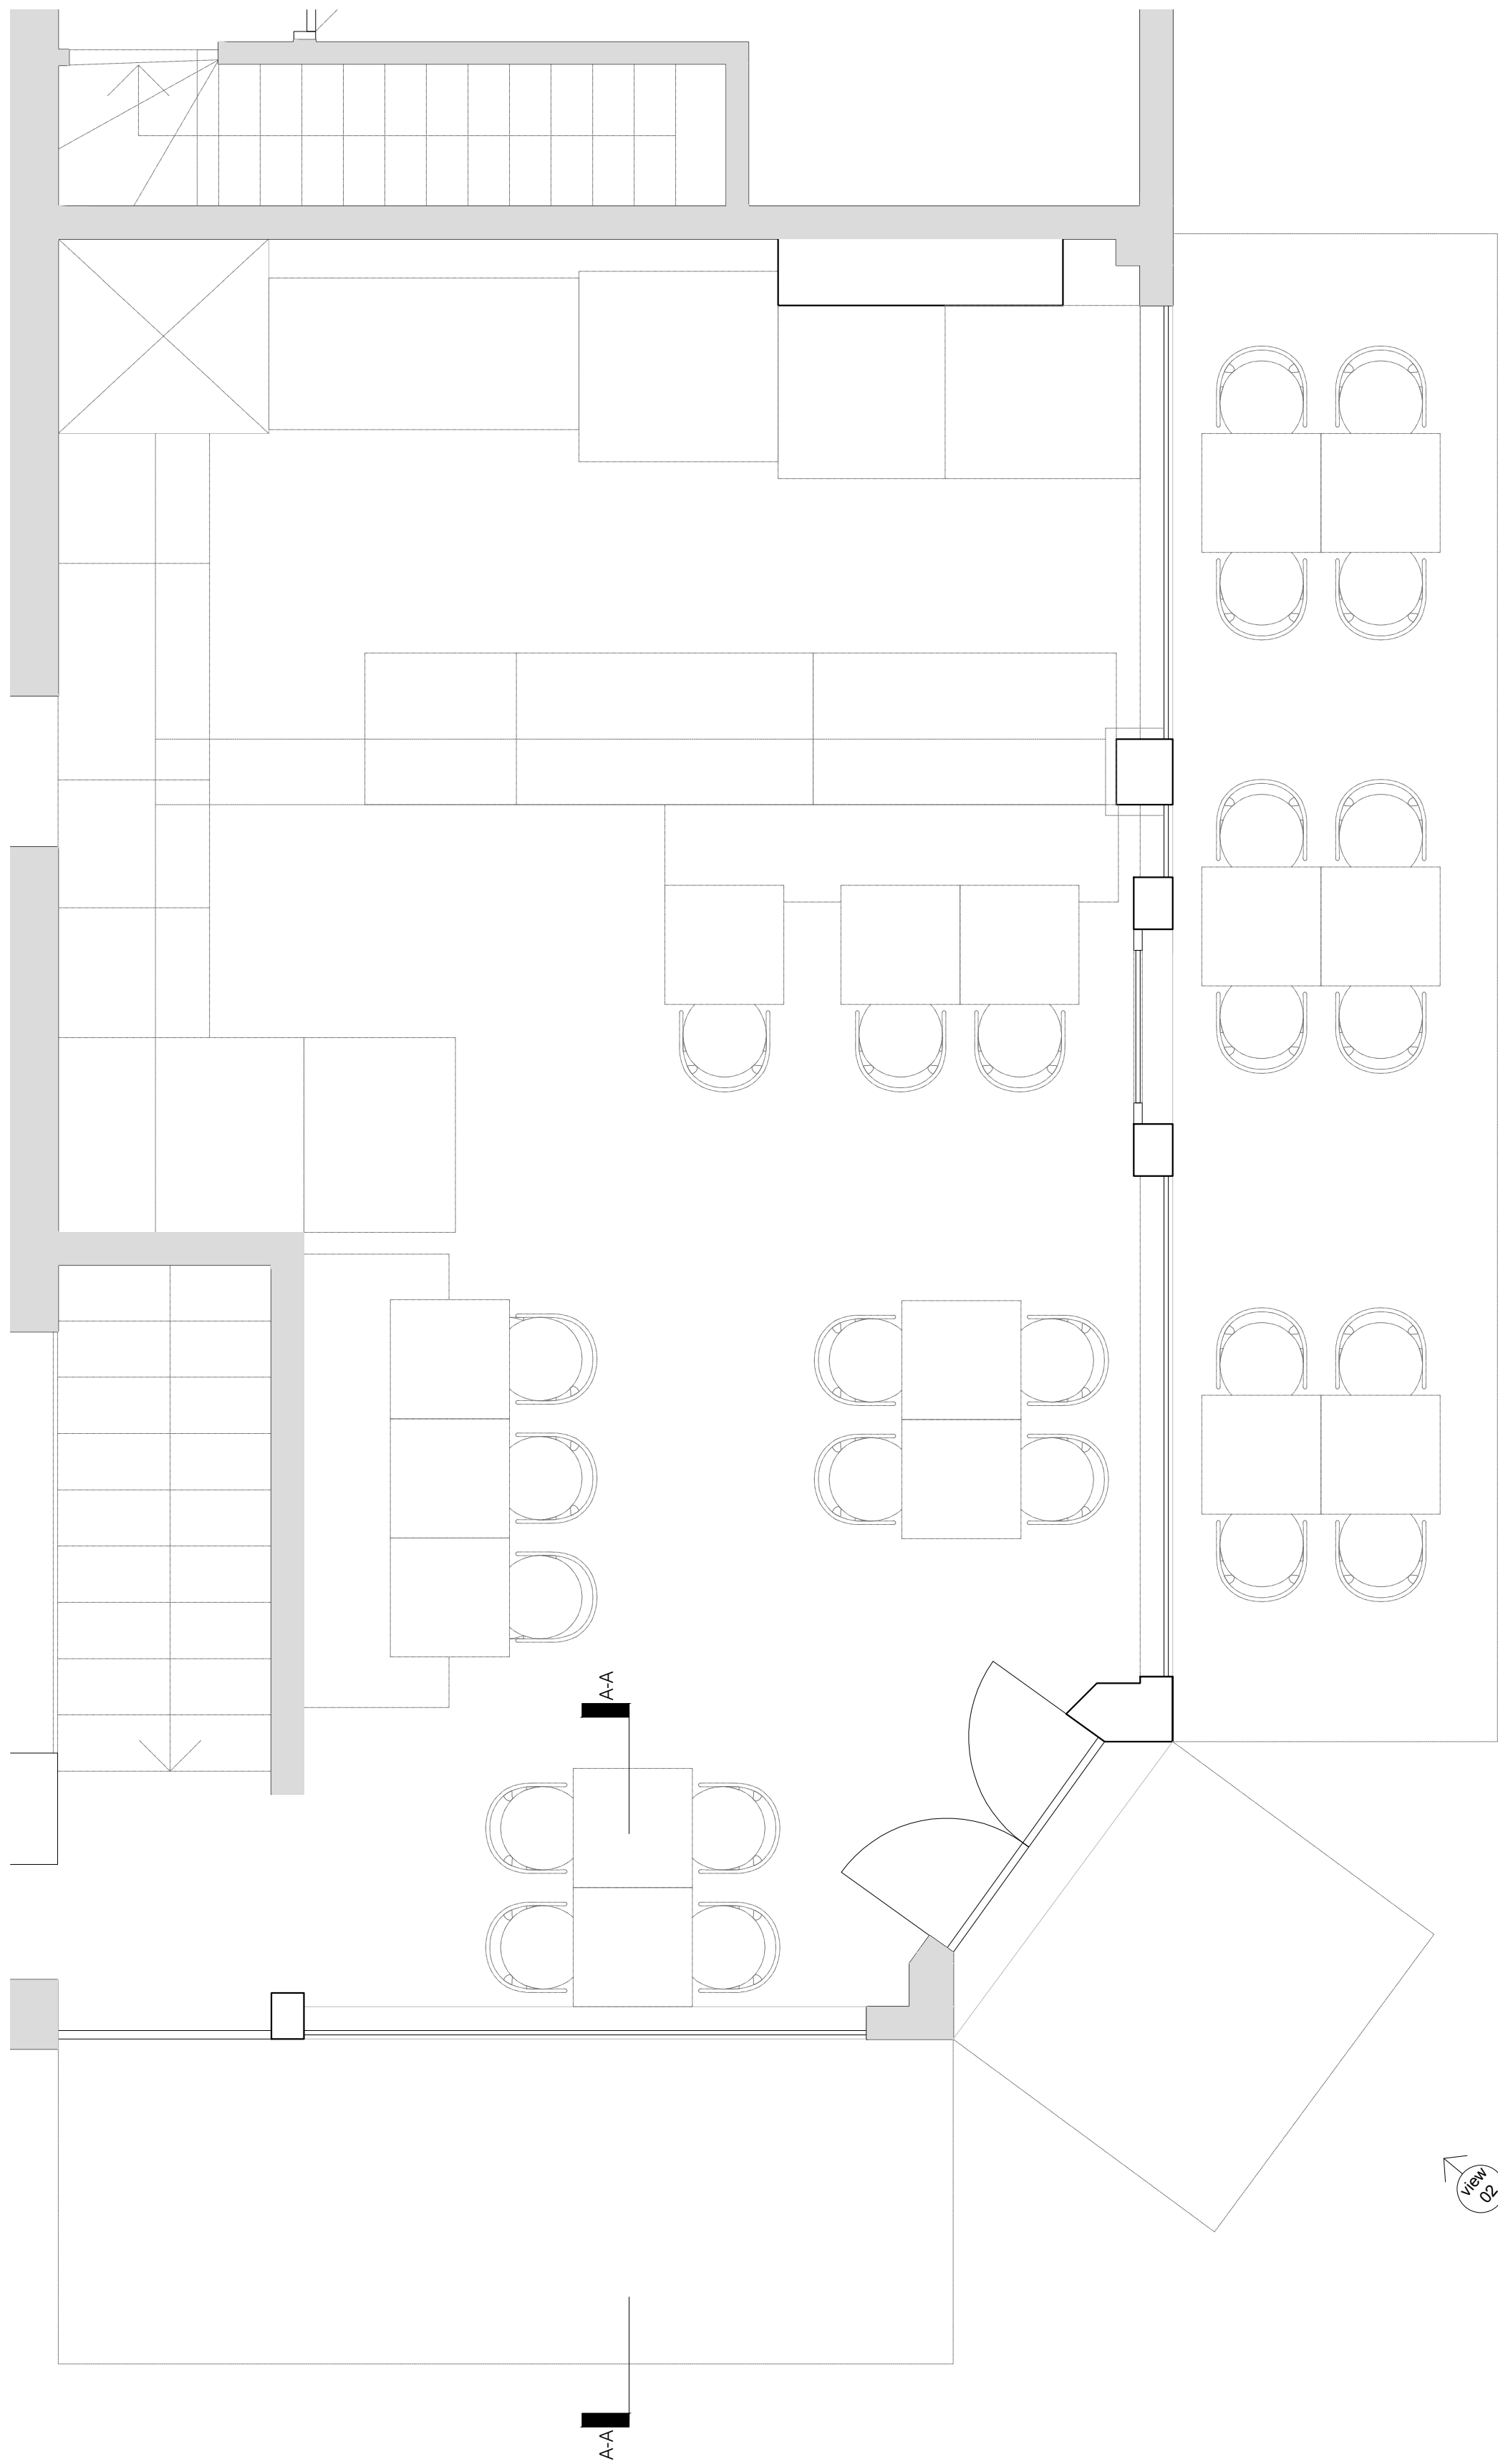

01 EXISTING GROUND FLOOR PLAN
scale 1:25


VIEW 03

VIEW 02

view 01




02 EXISTING SECTION A-A
scale 1:25

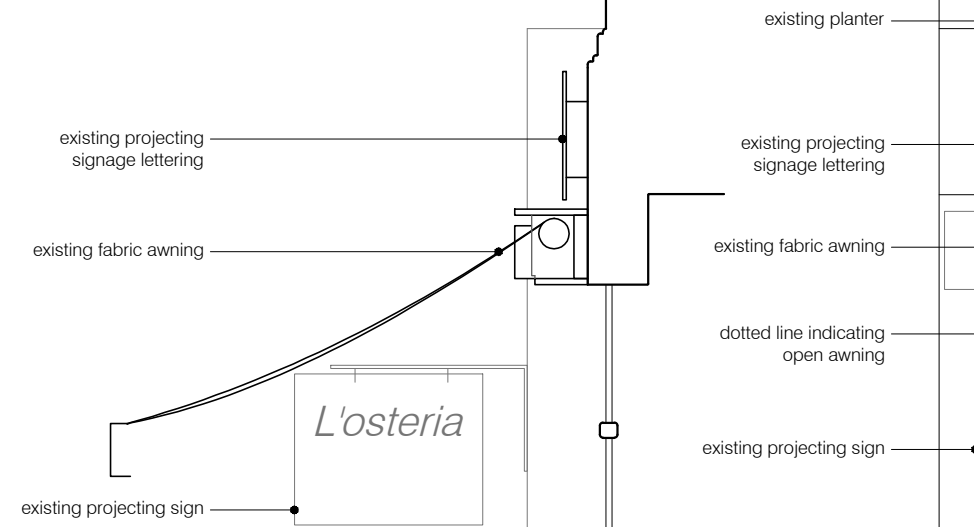

05 EXISTING ELEVATION 03
scale 1:25



03 EXISTING ELEVATION 01
scale 1:25

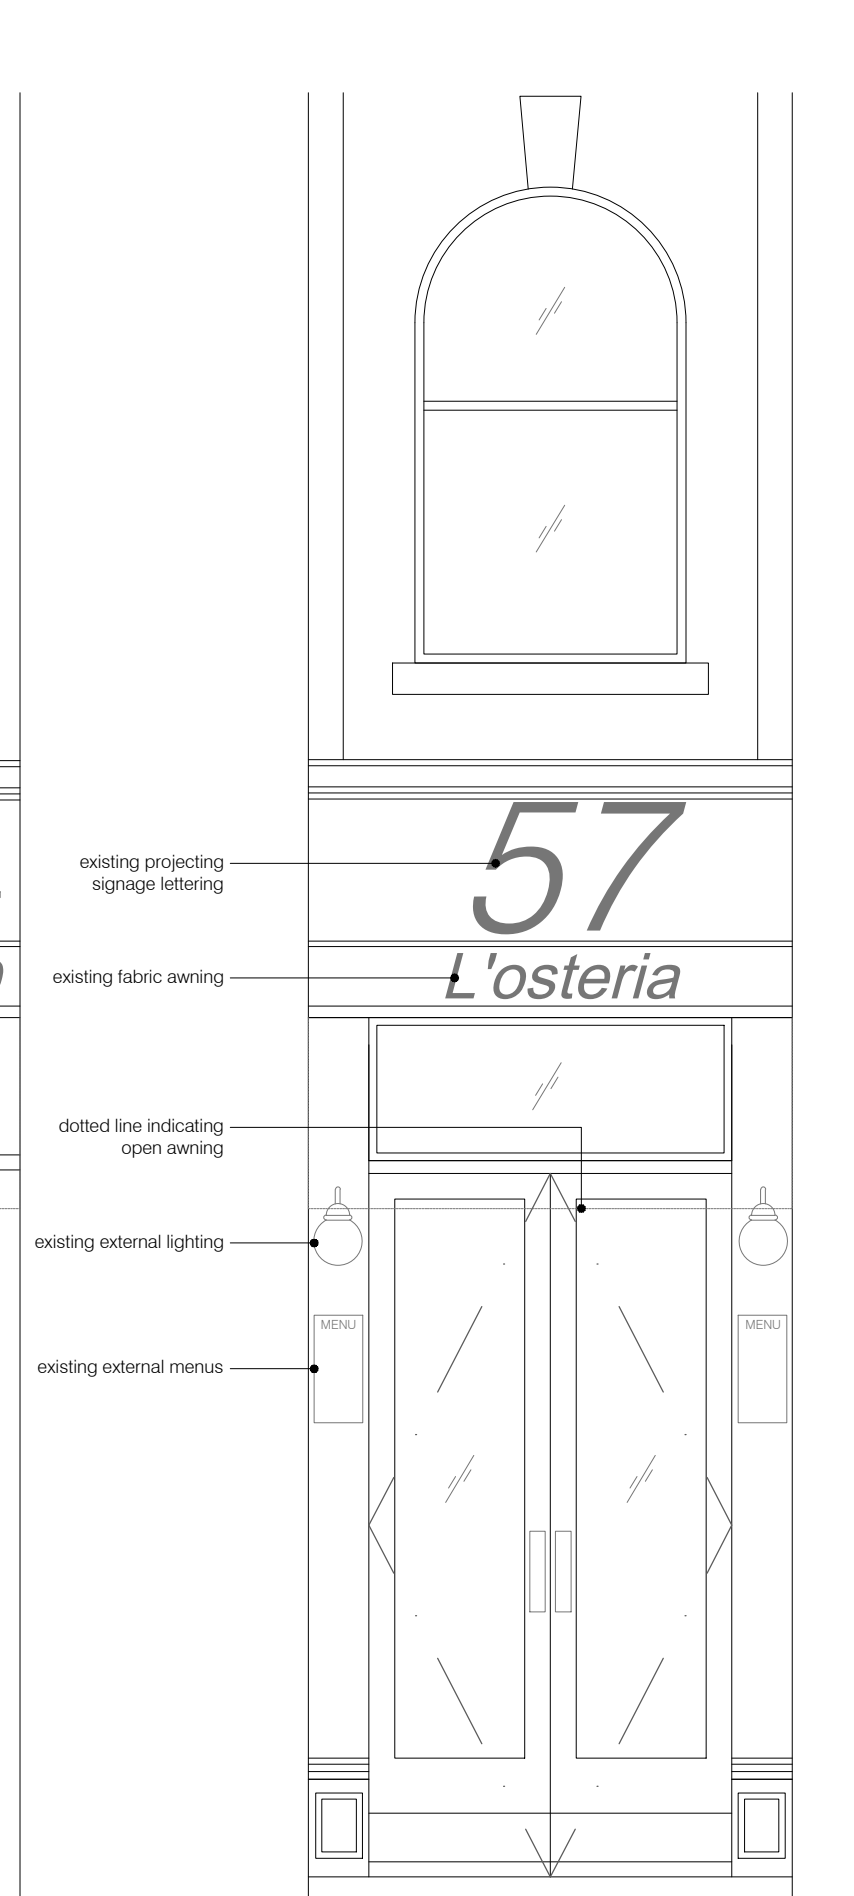

04 EXISTING ELEVATION 02
scale 1:25