

 
 



01 PROPOSED GROUND FLOOR PLAN  
scale 1:25

 


0 1 2 5m

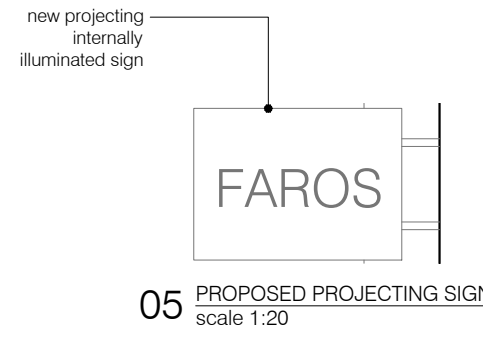

05 PROPOSED PROJECTING SIGN  
scale 1:20

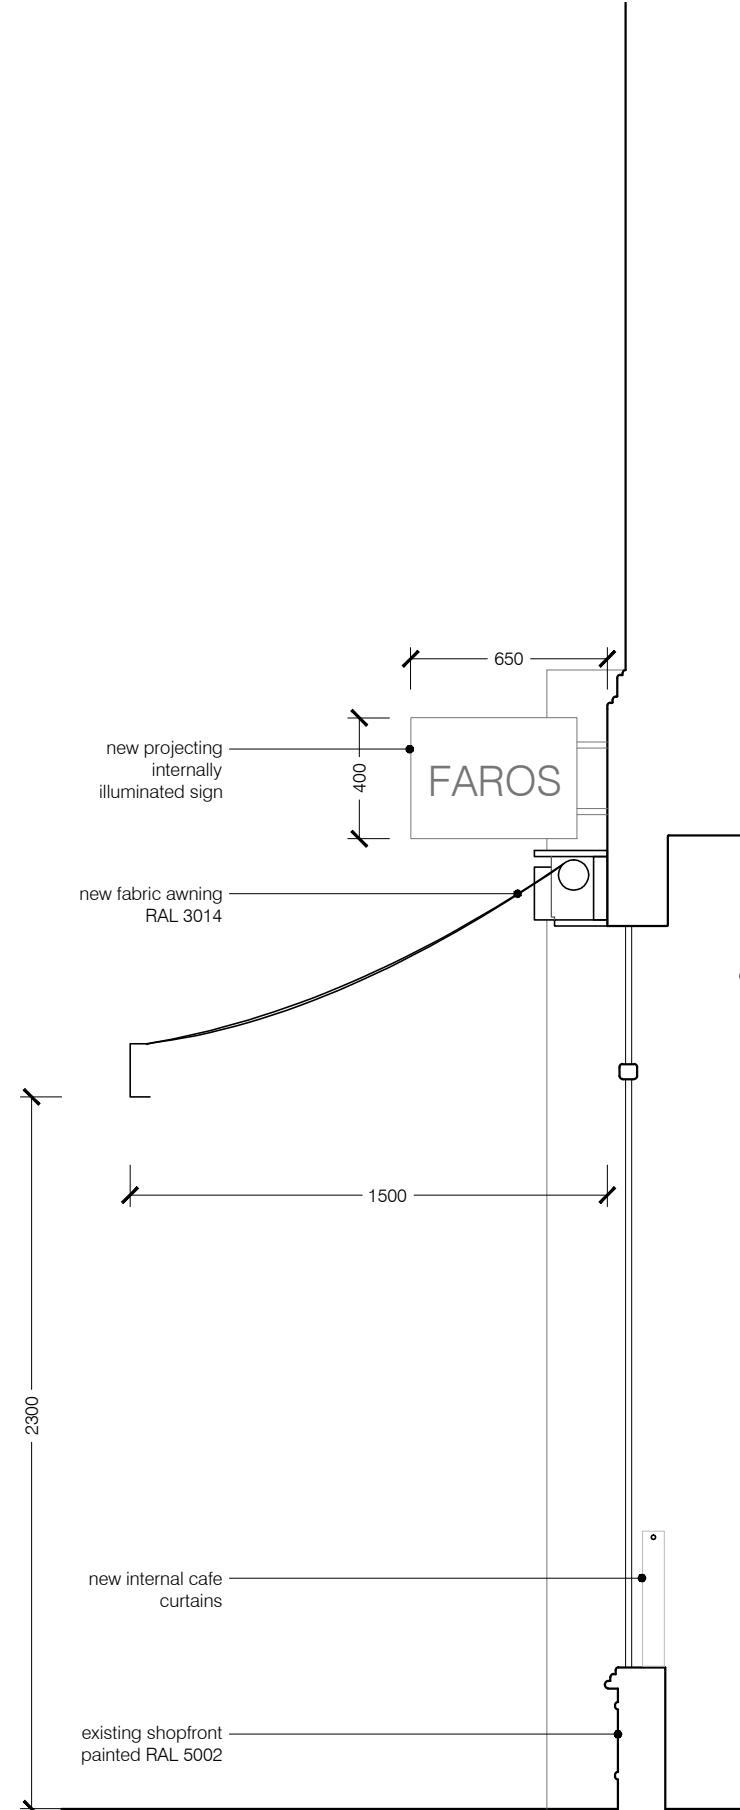


02 EXISTING SECTION A-A  
scale 1:25

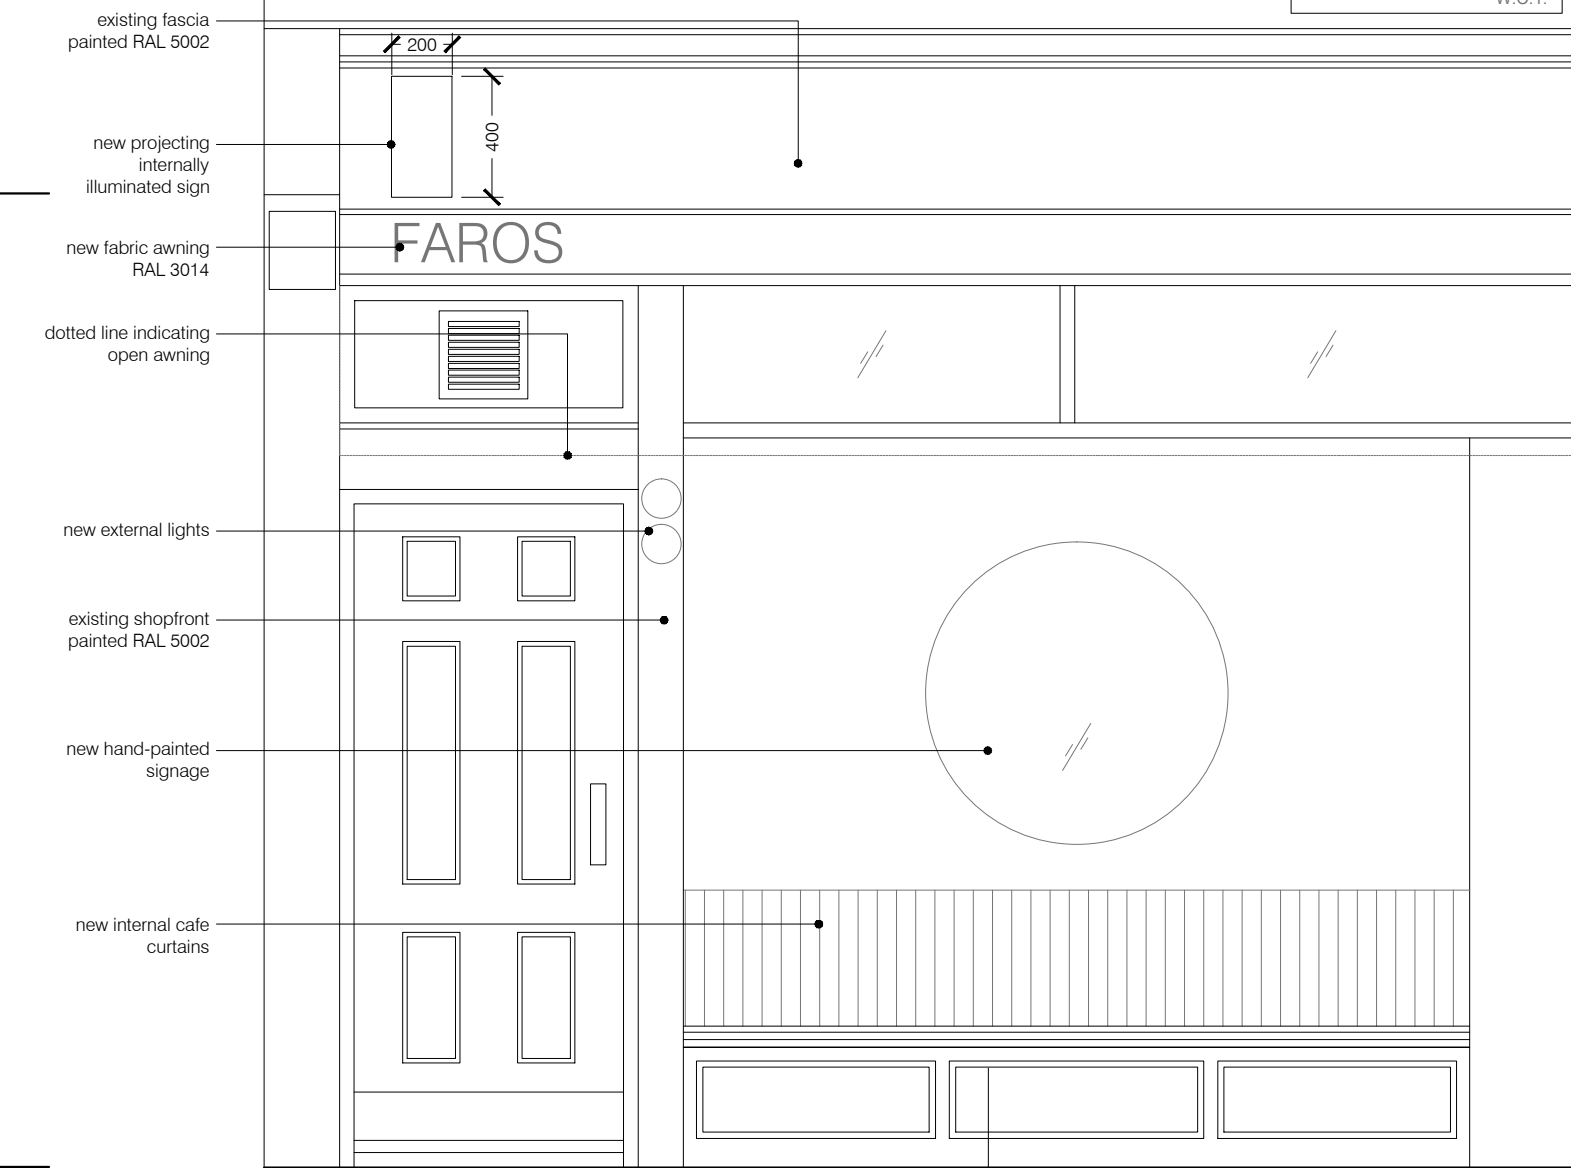

03 PROPOSED ELEVATION 01  
scale 1:25



06 PROPOSED ELEVATION 03  
scale 1:25

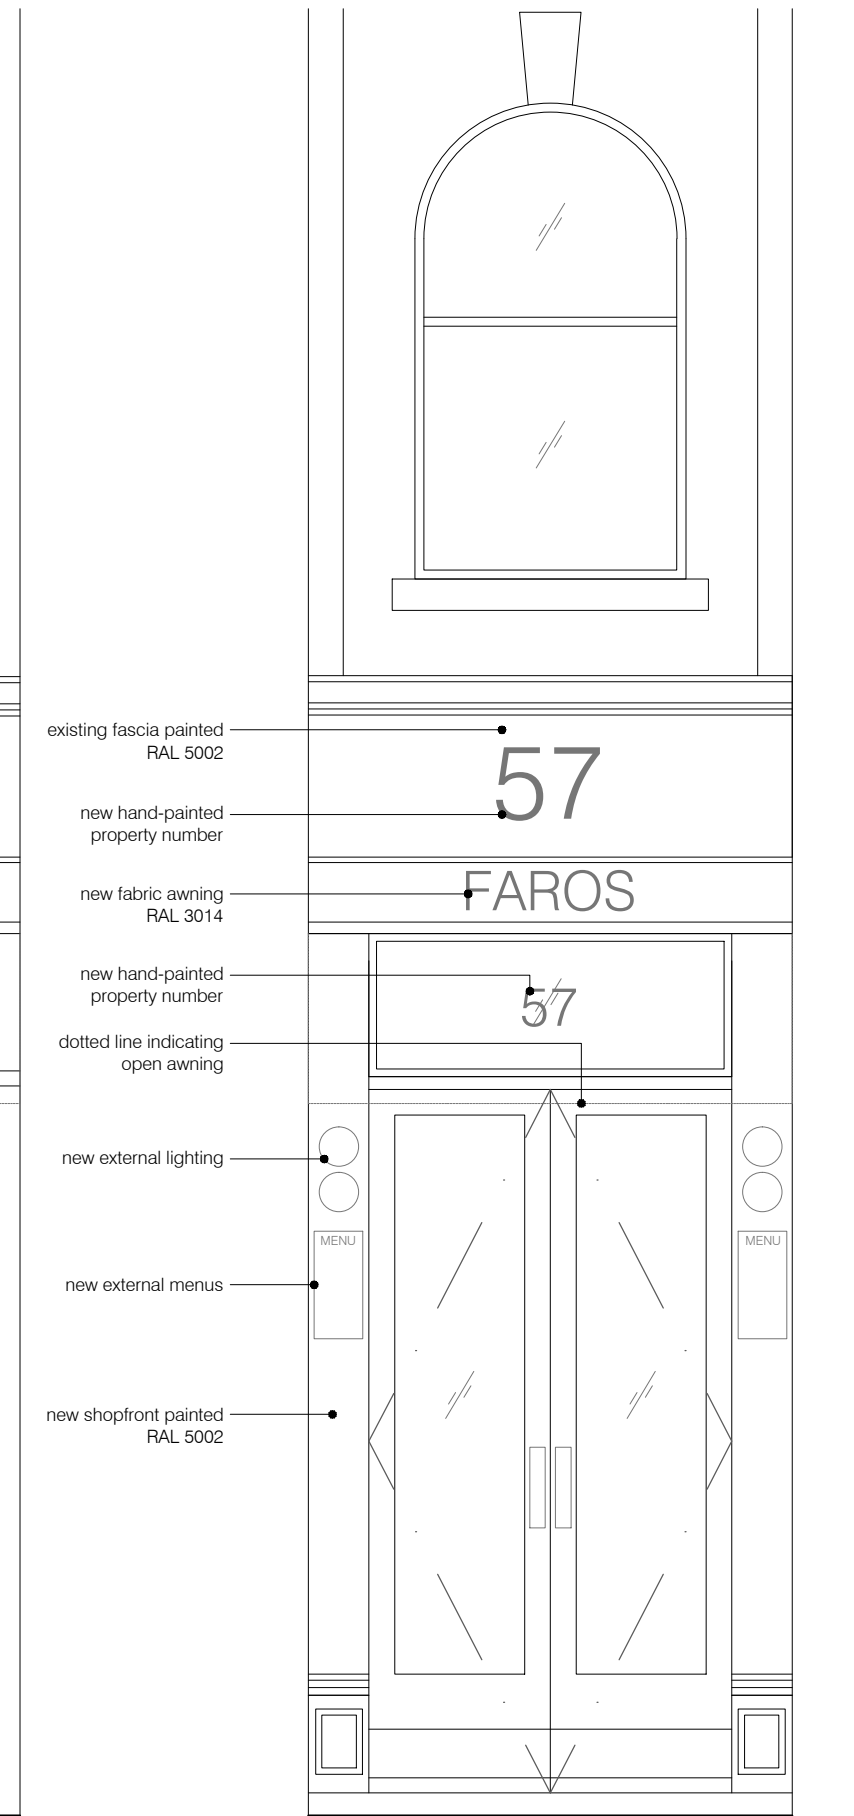

04 PROPOSED ELEVATION 02  
scale 1:25