
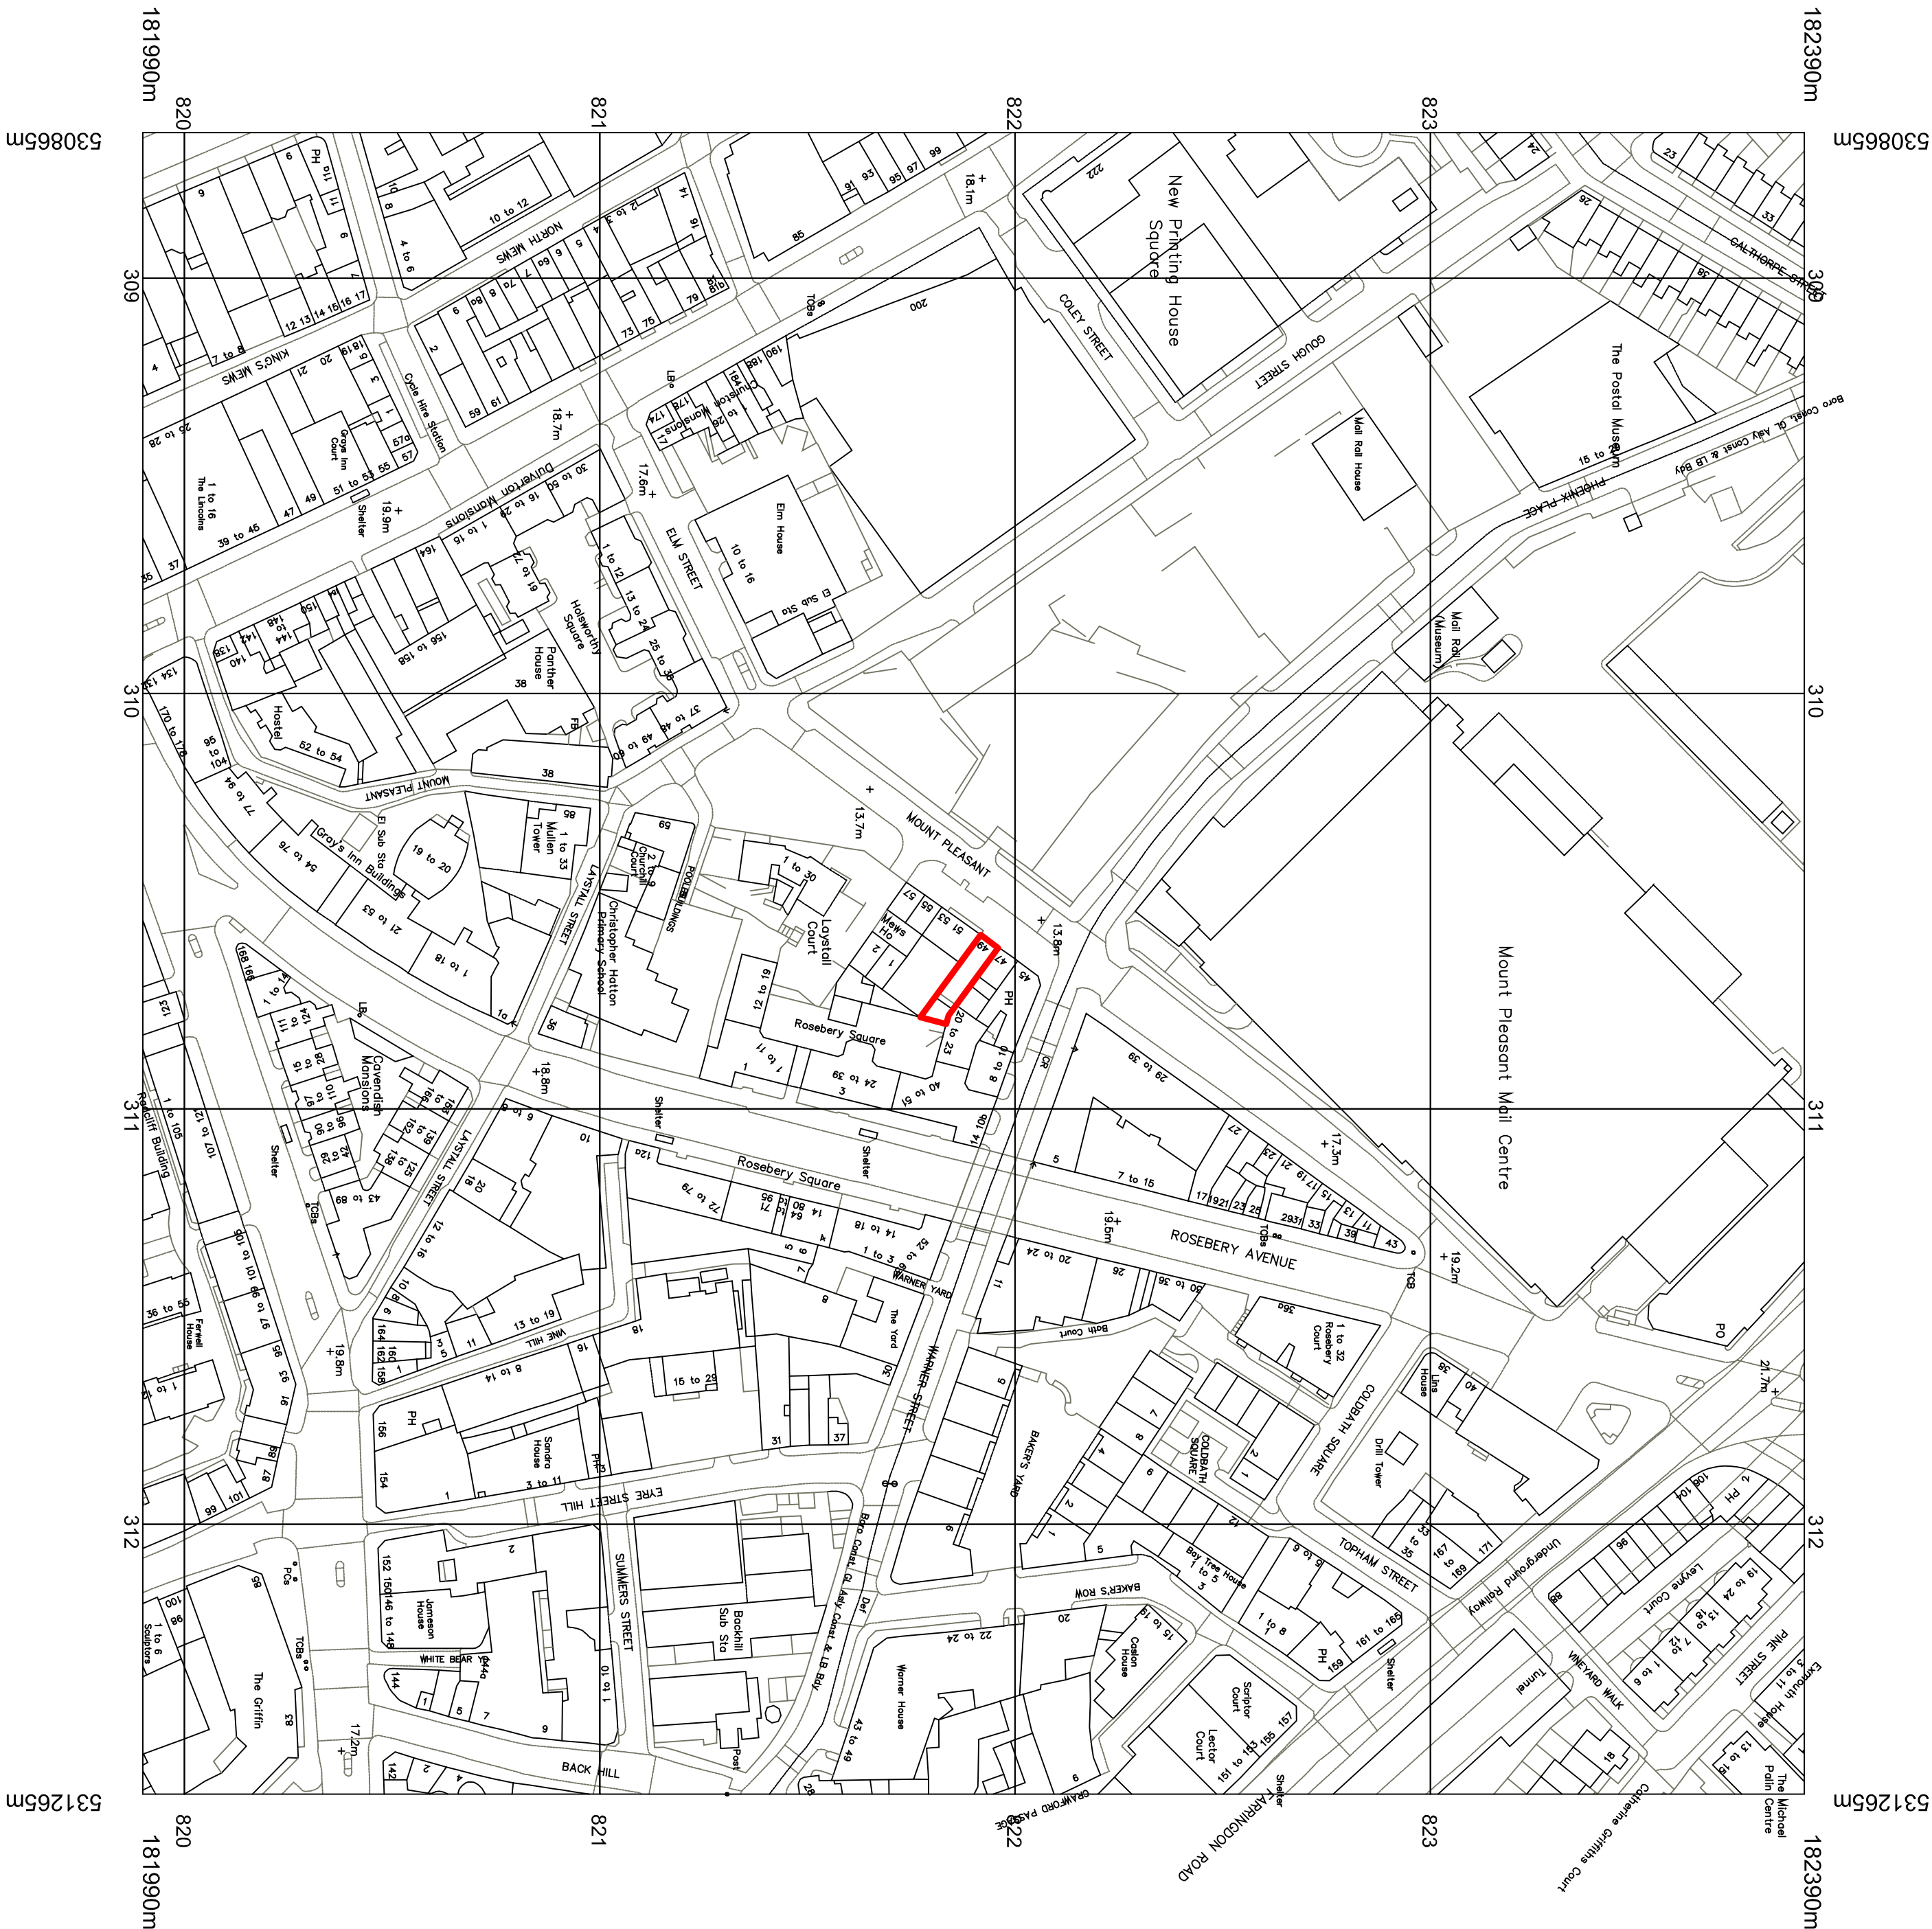


© Crown copyright and database rights 2019 OS 100035409
Reproduction in whole or in part is prohibited
without the permission of Ordnance Survey.

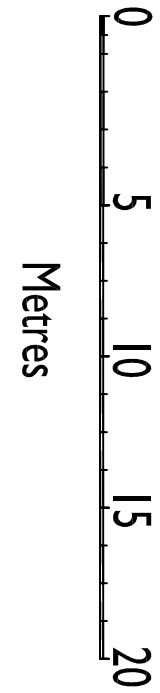

Revisions

KHHC
KRYPTON HEALTHCARE CONSULTING

UNIT 25, M11 BUSINESS LINK, PARSONAGE LANE
STANSTED, ESSEX, CM24 8GF

TEL: 01273 757835

EMAIL: info@kryptonhc.co.uk

Contract:
COSMETIC COURSES
49, MOUNT PLEASANT

Title

BUILDING SITE PLAN &
LOCATION PLAN

Date: JANUARY 2019 Scale: VARIES

Drawing No

Q2700 - 100