


Revisions					Revisions						
Rev	Date	By	Description	Checked	Approved	Rev	Date	By	Description	Checked	Approved
P1	21.12.18	TS	For NMA issue	JM	RM						

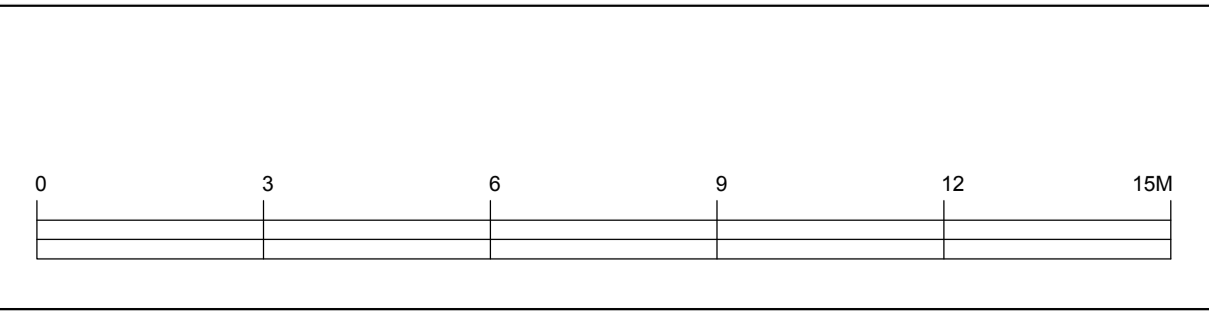

**KEY**

- Existing Retained Walls
- Proposed Walls
- BT Balustrade Type
- DT Dormer Type
- D Internal Door Reference
- EXD External Door Reference
- W External Window Reference

North ↑	Architect/Originator: Forse Hamlet	Unit 1182, Stamford Works, 3 Gillet Street, London N16 8JH	Do not scale. All dimensions to be checked on site. This drawing is copyright.
	Client: Platinum Land	8 Overgate House, 1 Duke of York Square, Kings Road, London, SW3 4LY	Date of Origin: 28.11.17
	Project: Belsize Park Firestation		Drawn By: ABF
	Drawing Title: Proposed Roof Plan		Scale: 1:100 @ A1
Client Sign Off	Drawing Number: <b>BFS THA PR PA 140 P1</b>	Revision	Drawing Status: Planning

**A1**