


PROPOSED WEST ELEVATION

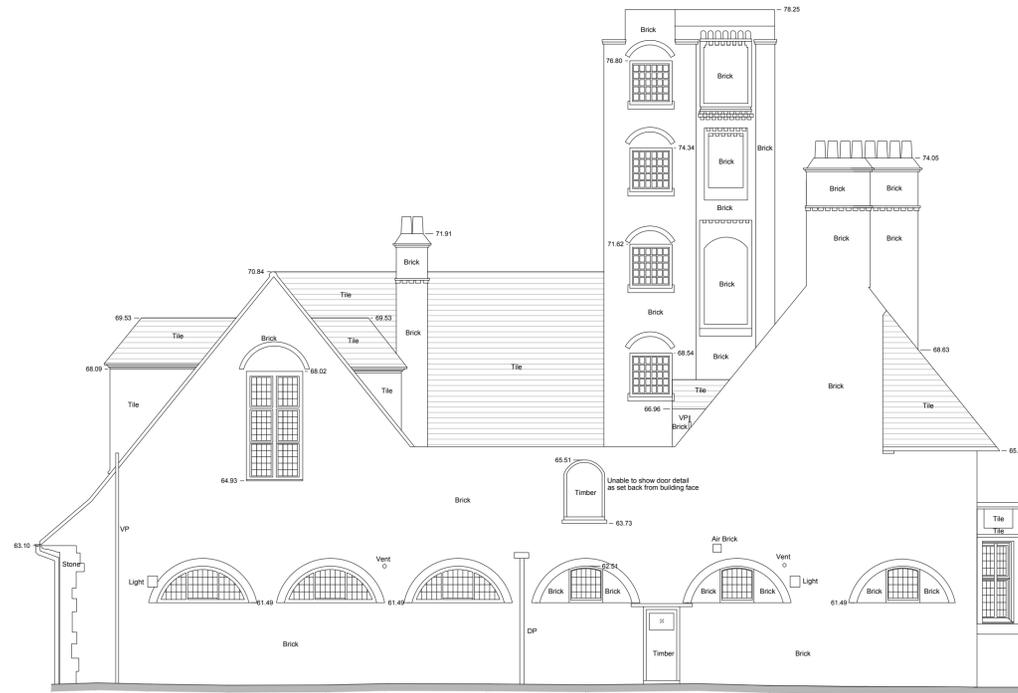

EXISTING WEST ELEVATION

Revisions					Revisions						
Rev	Date	By	Description	Checked	Approved	Rev	Date	By	Description	Checked	Approved
P1	21.12.18	TS	For NMA issue	JM	RH						



For electrical services (inc. lighting and cctv) refer to MEP engineer drawings
 For finishes refer to 289_1_2_Planning Facing Materials_1128L
 For bat and bird box specifications refer to 289_1_2_Planning Bird and Bat Boxes



Client Sign Off	Architect/Originator: Forse Hammett	Unit 6182, Stamford Works, 3 Gillet Street, London N16 8JH	Do not scale. All dimensions to be checked on site. This drawing is copyright.
	Client: Platinum Land	8 Querpel House, 1 Duke of York Square, Kings Road, London, SW3 4LY	Date of Origin: 28.11.17
	Project: Belsize Park Firestation		Drawn By: ABF
	Drawing Title: Proposed and Existing West Elevation		Scale: 1:100 @ A1
	Drawing Number: BFS THA PR PA 320 P1		Revision: Planning

A1
A3