



2 - FIRST FLOOR PLAN

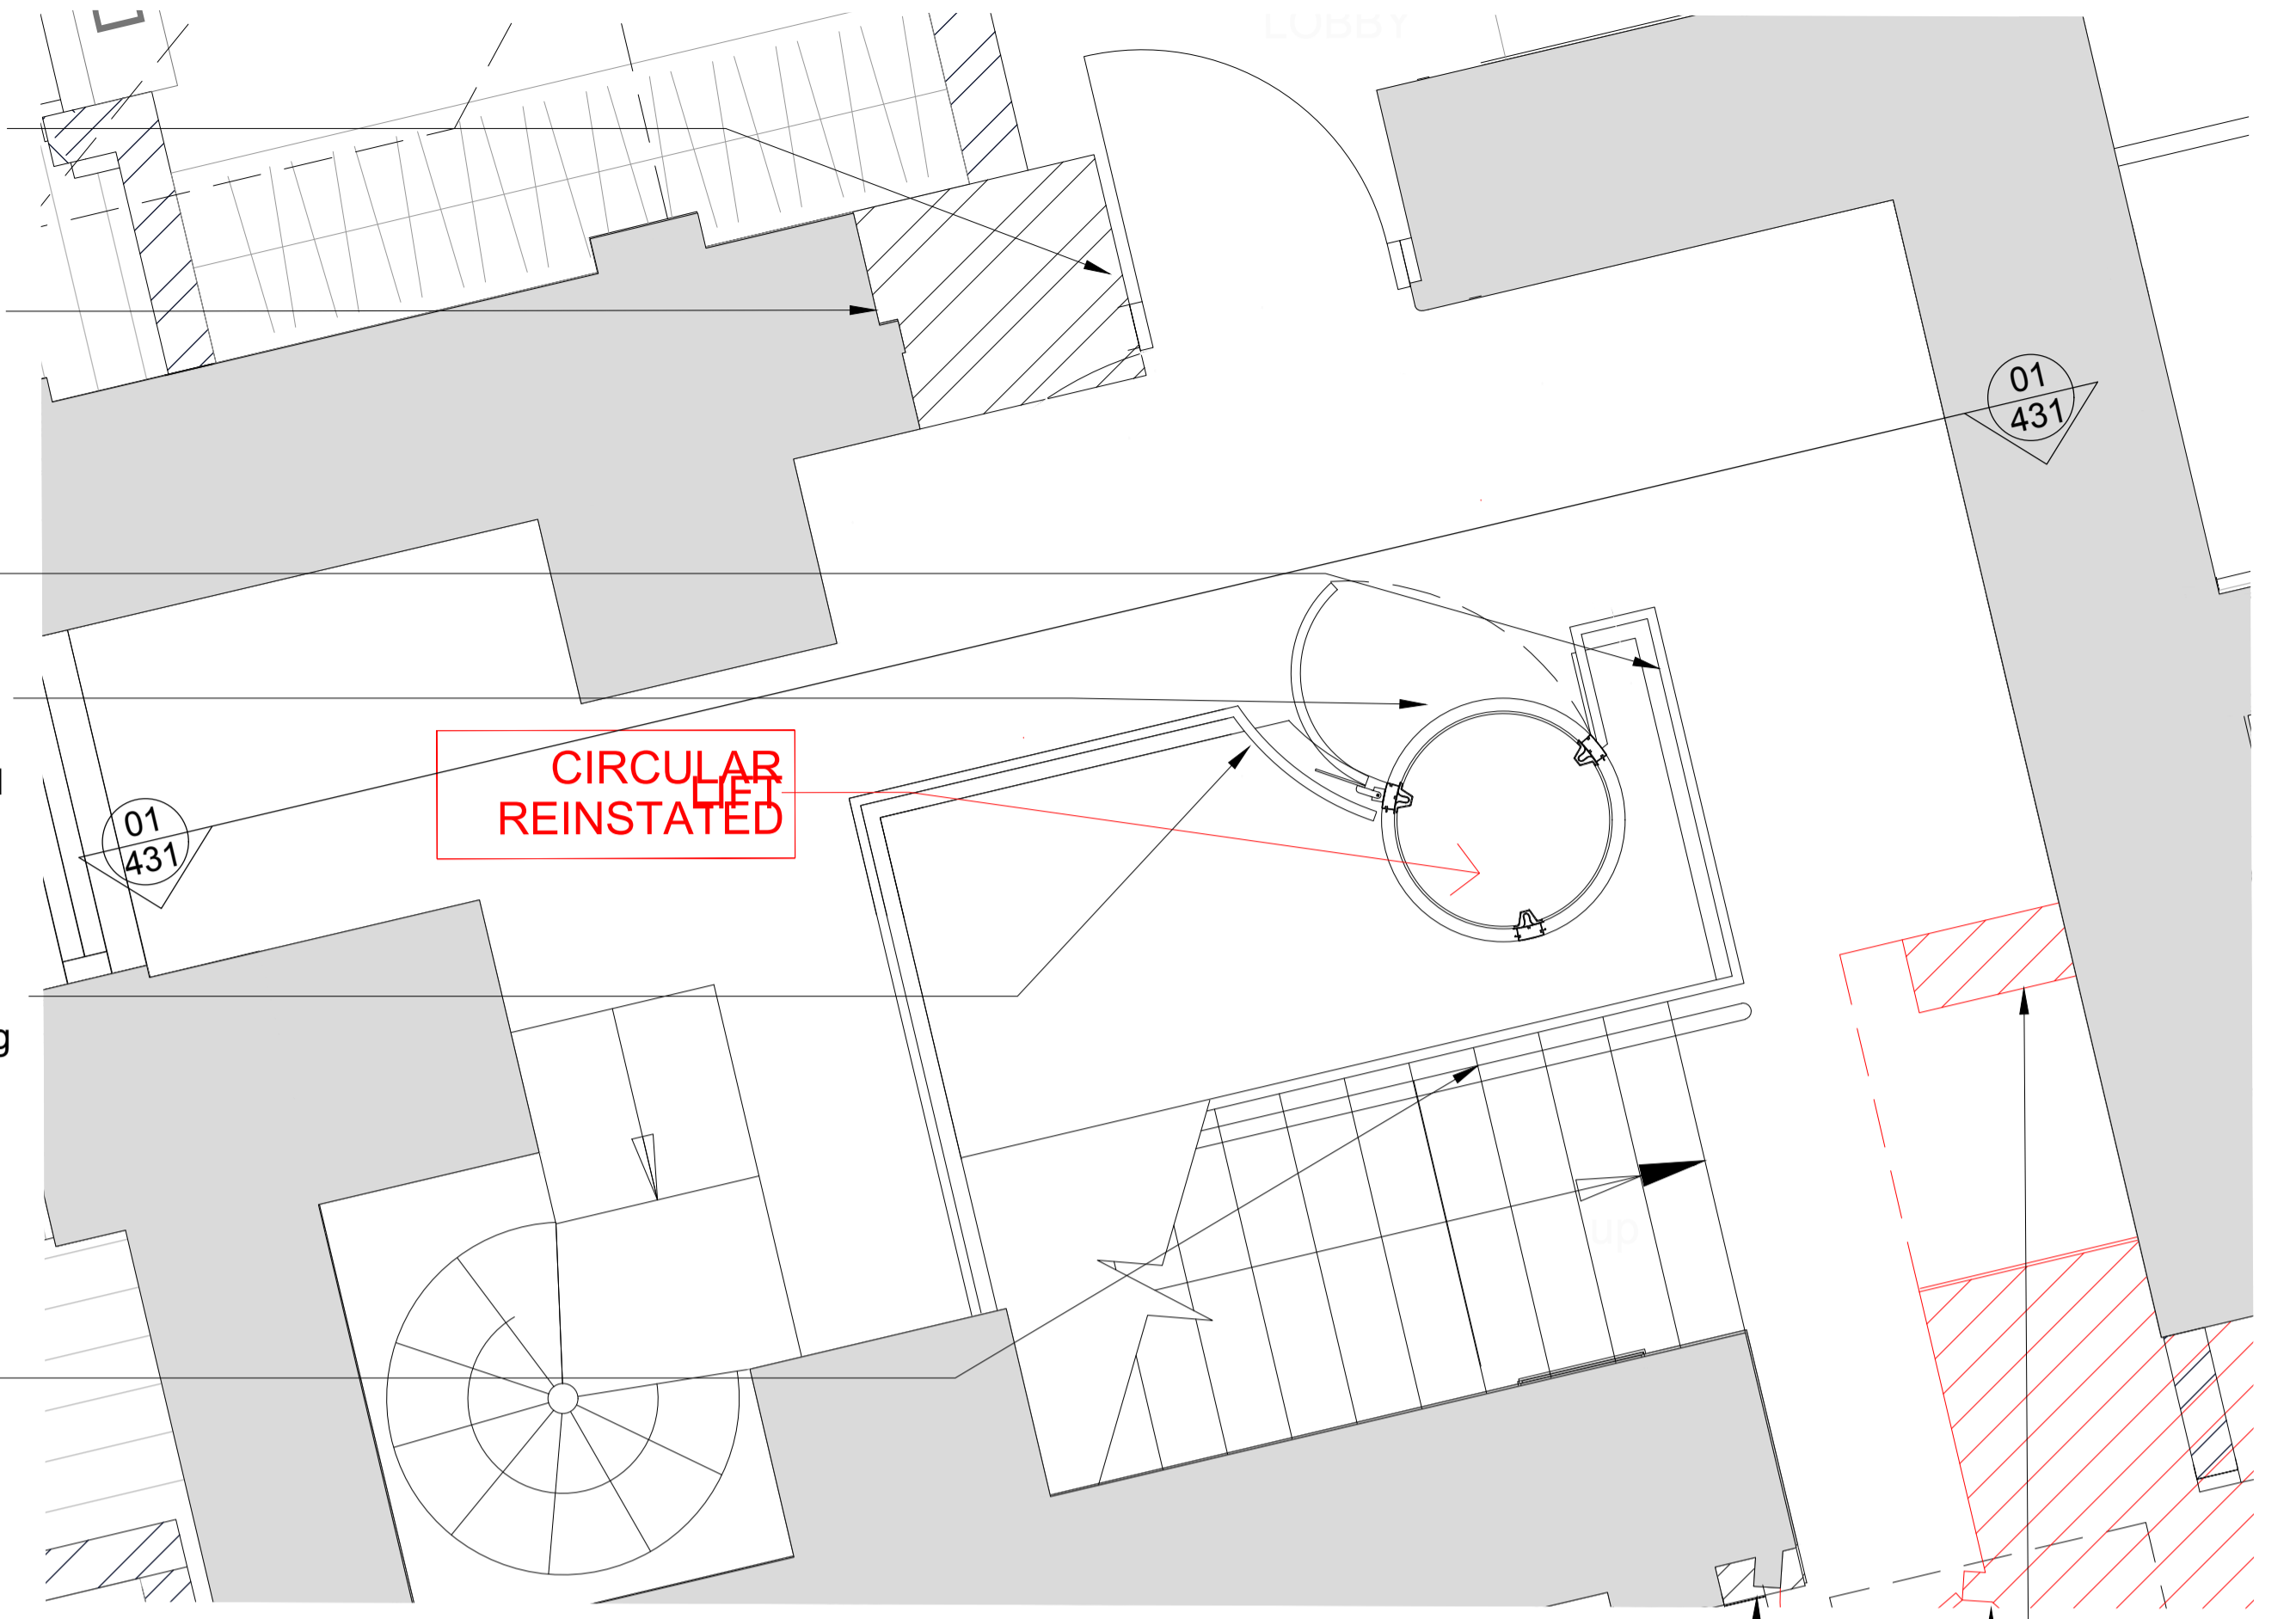

3 - SECOND FLOOR PLAN

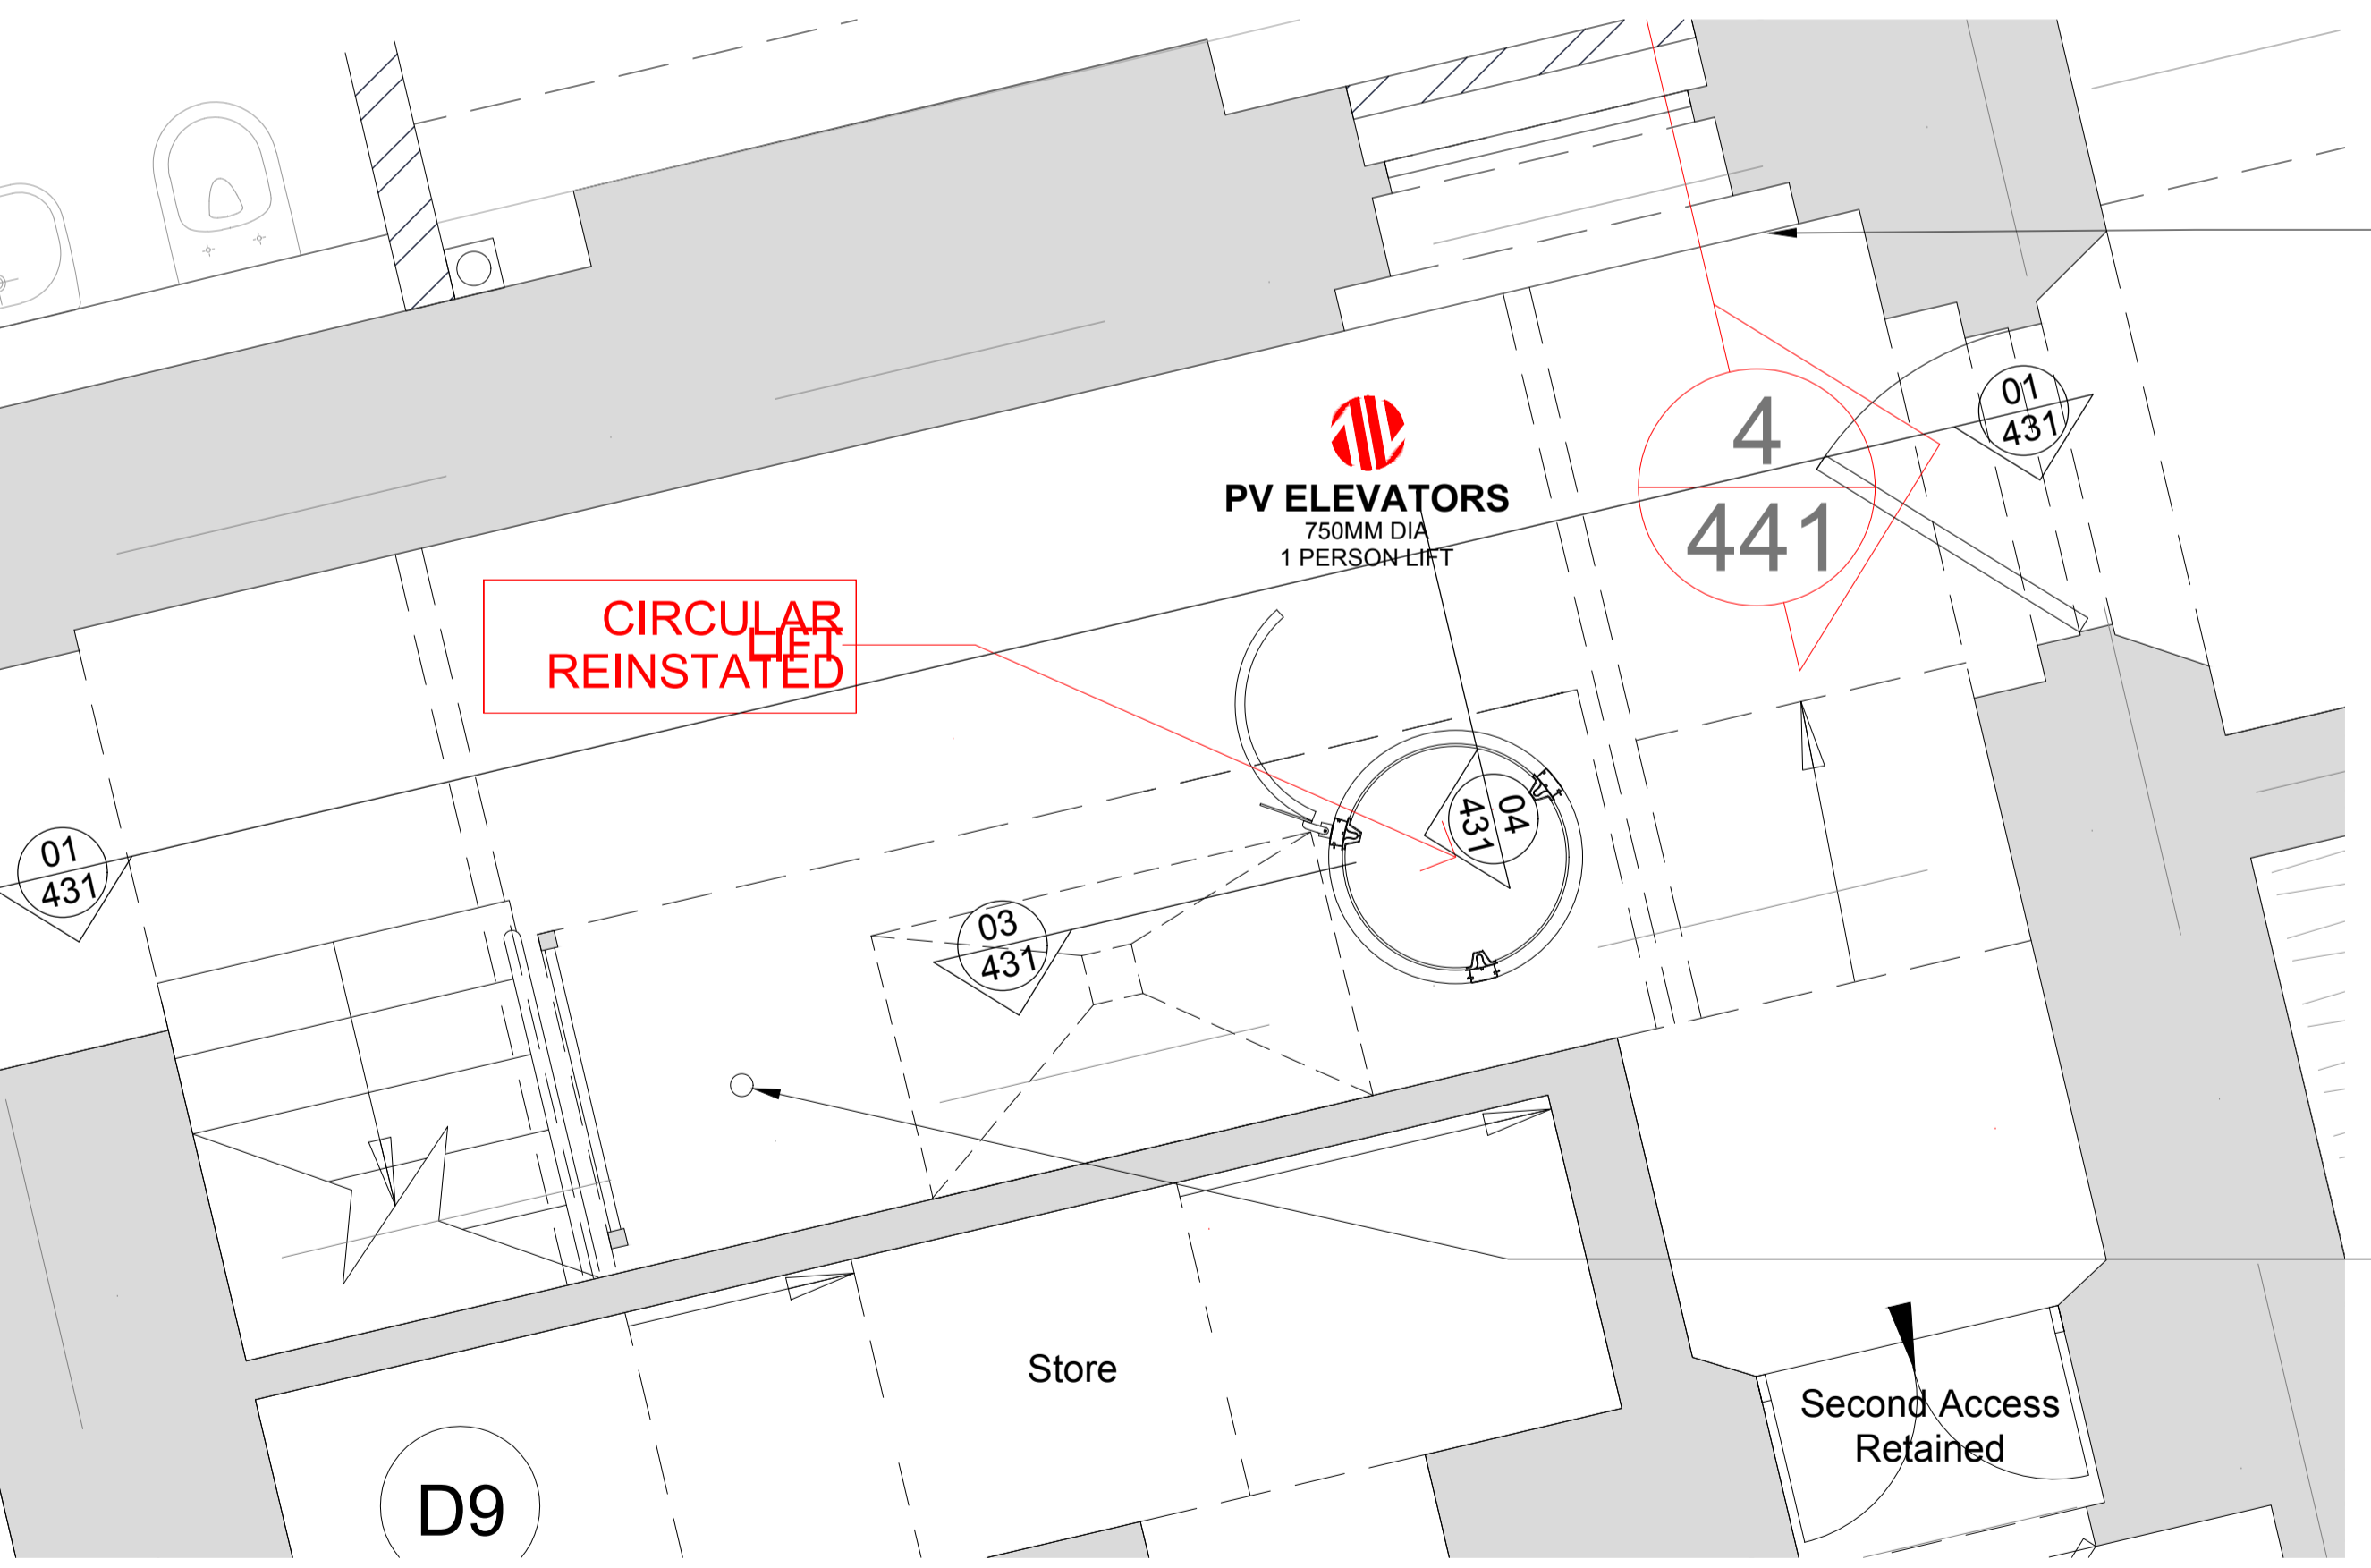

1 - GROUND FLOOR PLAN

Remove nib and brickwork over  
New partition and entrance door  
Infill corner

Note: All doors retained and refurbished, or replaced with facsimile if fire requirements are not met.

Revisions					Revisions						
Rev	Date	By	Description	Checked	Approved	Rev	Date	By	Description	Checked	Approved
P1	21.12.18	TJ	For NMA issue	JH	RE						

A1  
A3

North	Architect/Originator:	Unit 1182, Stamford Works, 3 Gillet Street, London N16 8JH	Do not scale. All dimensions to be checked on site. This drawing is copyright.
	Client:	Platinum Land	
	Project:	Belsize Park Firestation	Date of Origin: 28.11.17
	Drawing Title:	Proposed Lift Plan	Scale: 1:20
Client Sign Off	Drawing Number:	BFS THA PR PA 430 P1	Revision: Planning