


2 - Recycling Store Front Elevation

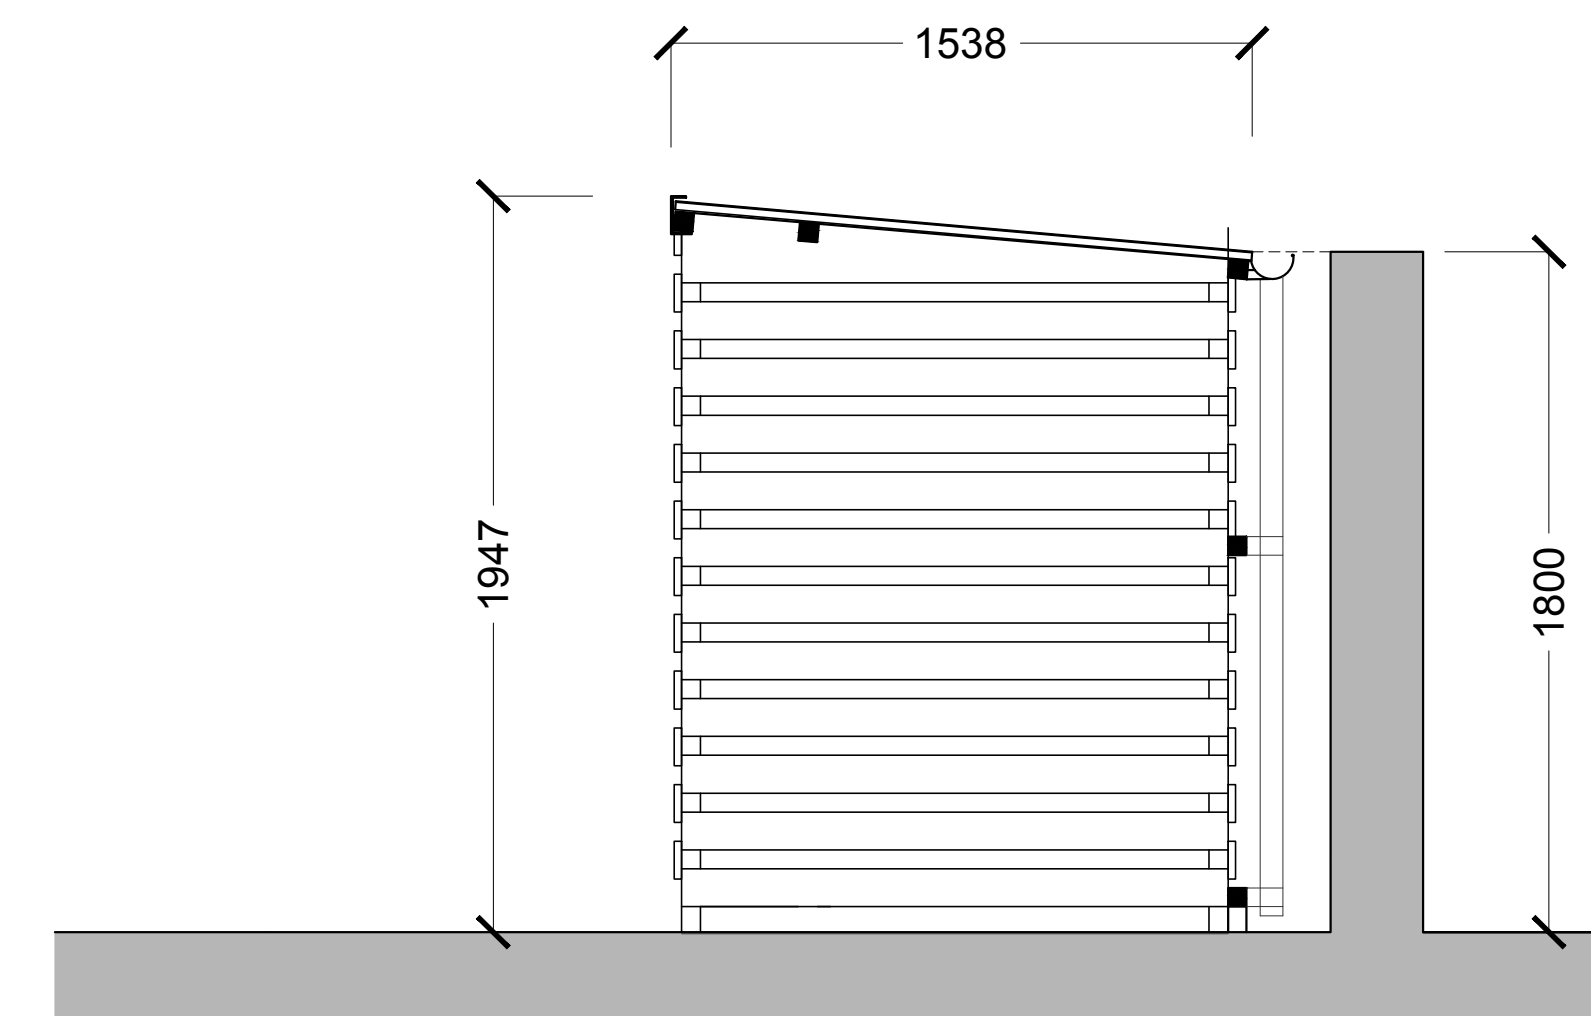


3 - Recycling Store Side Elevation

Dimensions - Weights - Standards

- Nominal volume: 1100 litres
- Net weight: approx. 65 kg
- Max. load: 440 kg
- Permitted total weight: 510 kg

Measurements to be used as a guide only - variations will occur

1100 LITRE SPECIFICATION

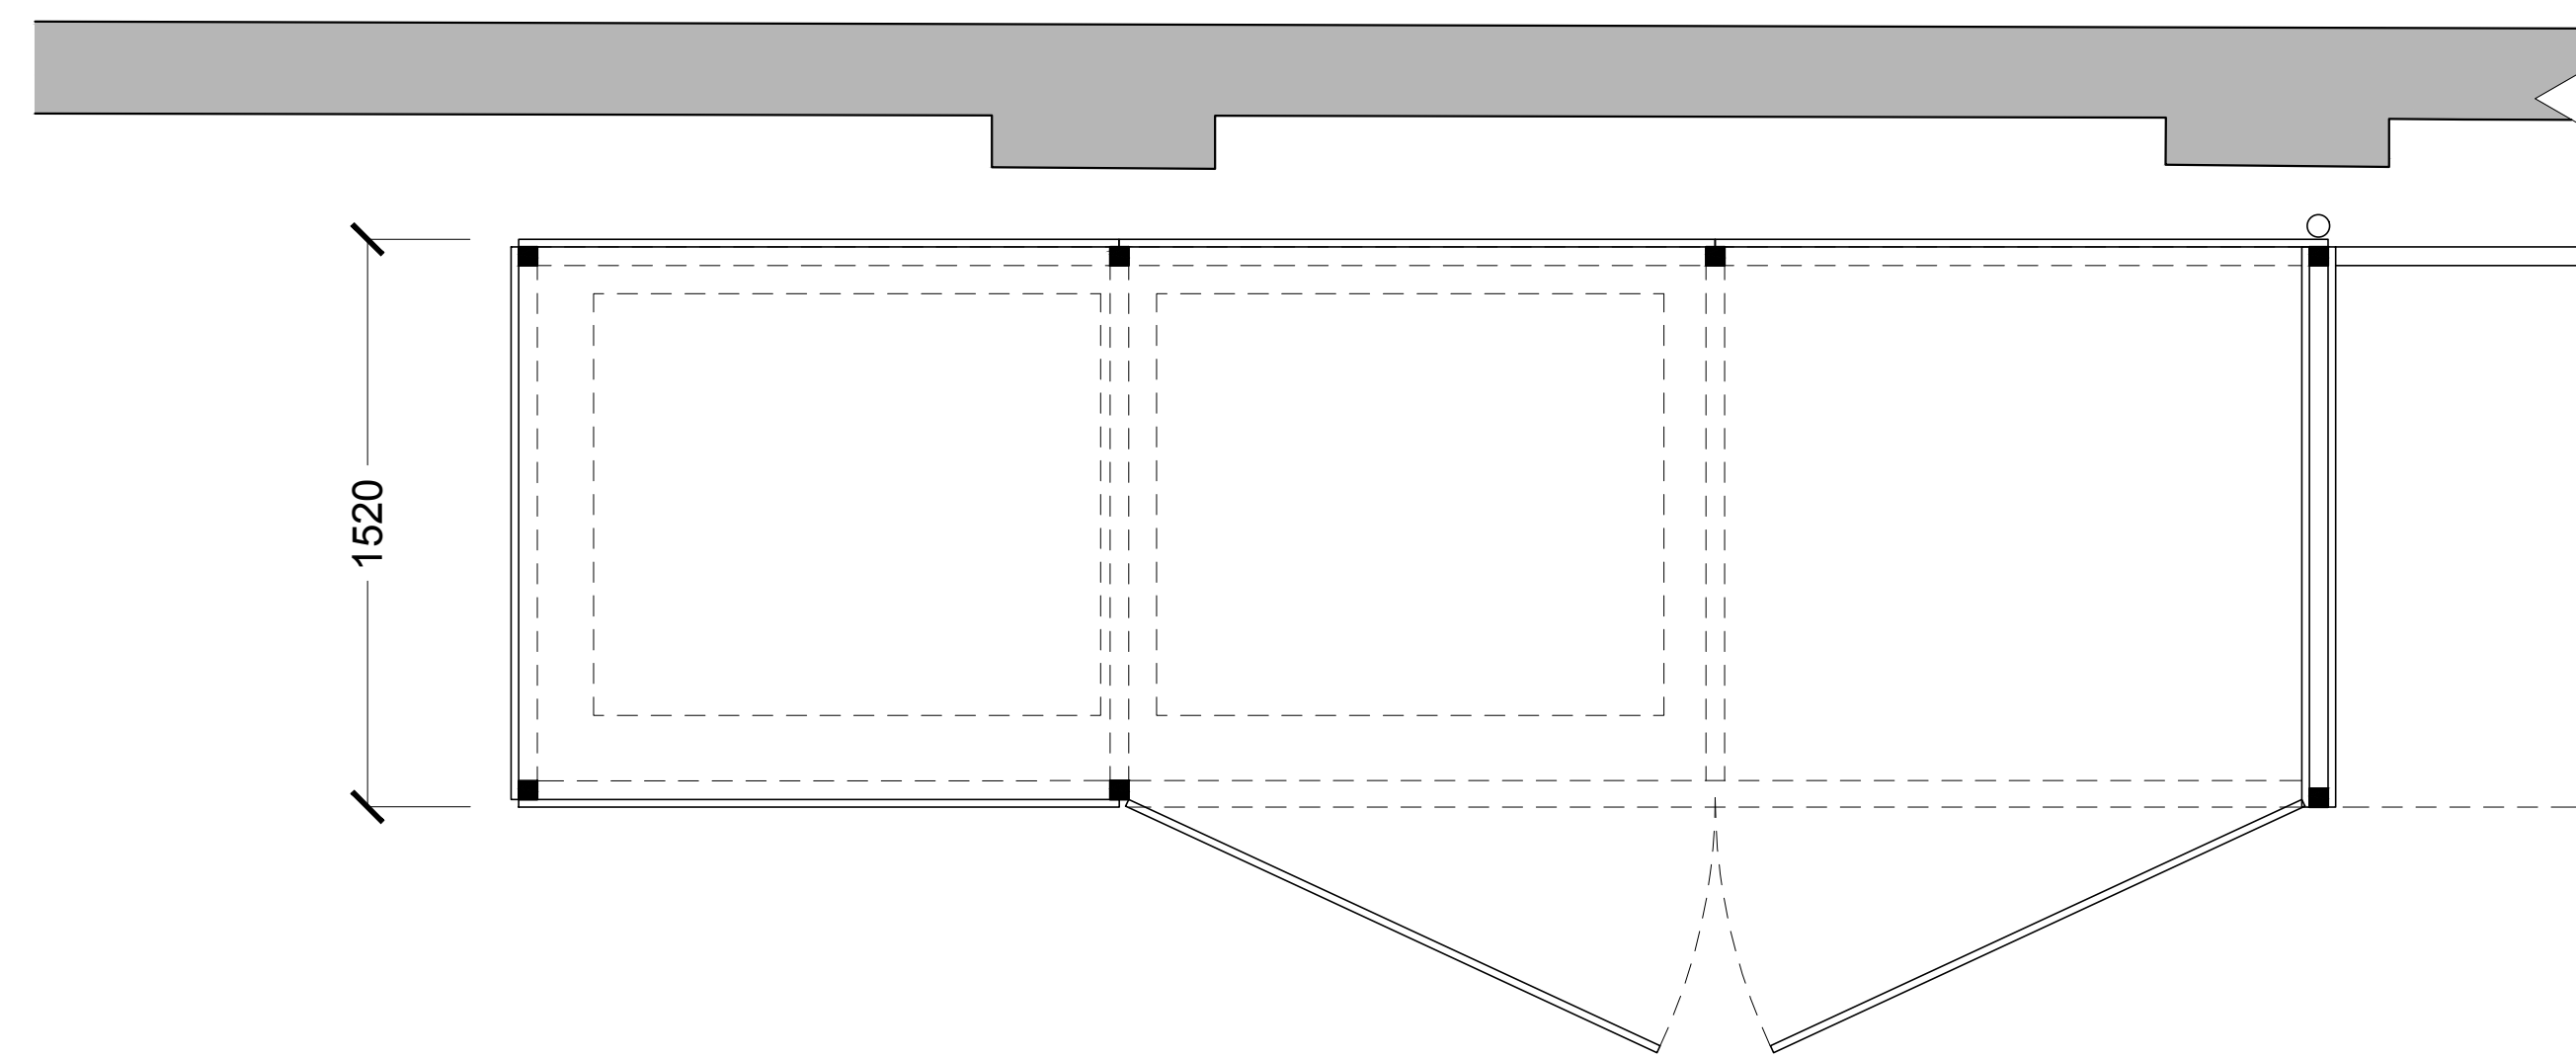

1 - Recycling Store Plan

MATERIALS

- FRAME OAK
- SIDING OAK BOARDING
- JOINERY OAK
- RAFTERS SHAPED OAK
- ROOF GRP TRAY
- OAK TRIM

Revisions		Revisions	
Rev	Date	By	Description
P1	21.12.18	TS	For NMA issue

A1
A3

Client Sign Off	Architect / Original:	Unit 1182, Stamford Works, 3, Gillet Street, London N16 8JH	Do not scale. All dimensions to be checked on site. This drawing is copyright.
	Client:	Platinum Land	
	Project:	Belsize Park Firestation	Date of Origin: 28.11.17
	Project Title:	Proposed Recycling Store	Drawn By: ABF
	Scale:	1:20 @ A1	Revision
	Drawing Number:	BFS THA PR PA 452 P1	Revision