






Hatching indicates area to be demolished

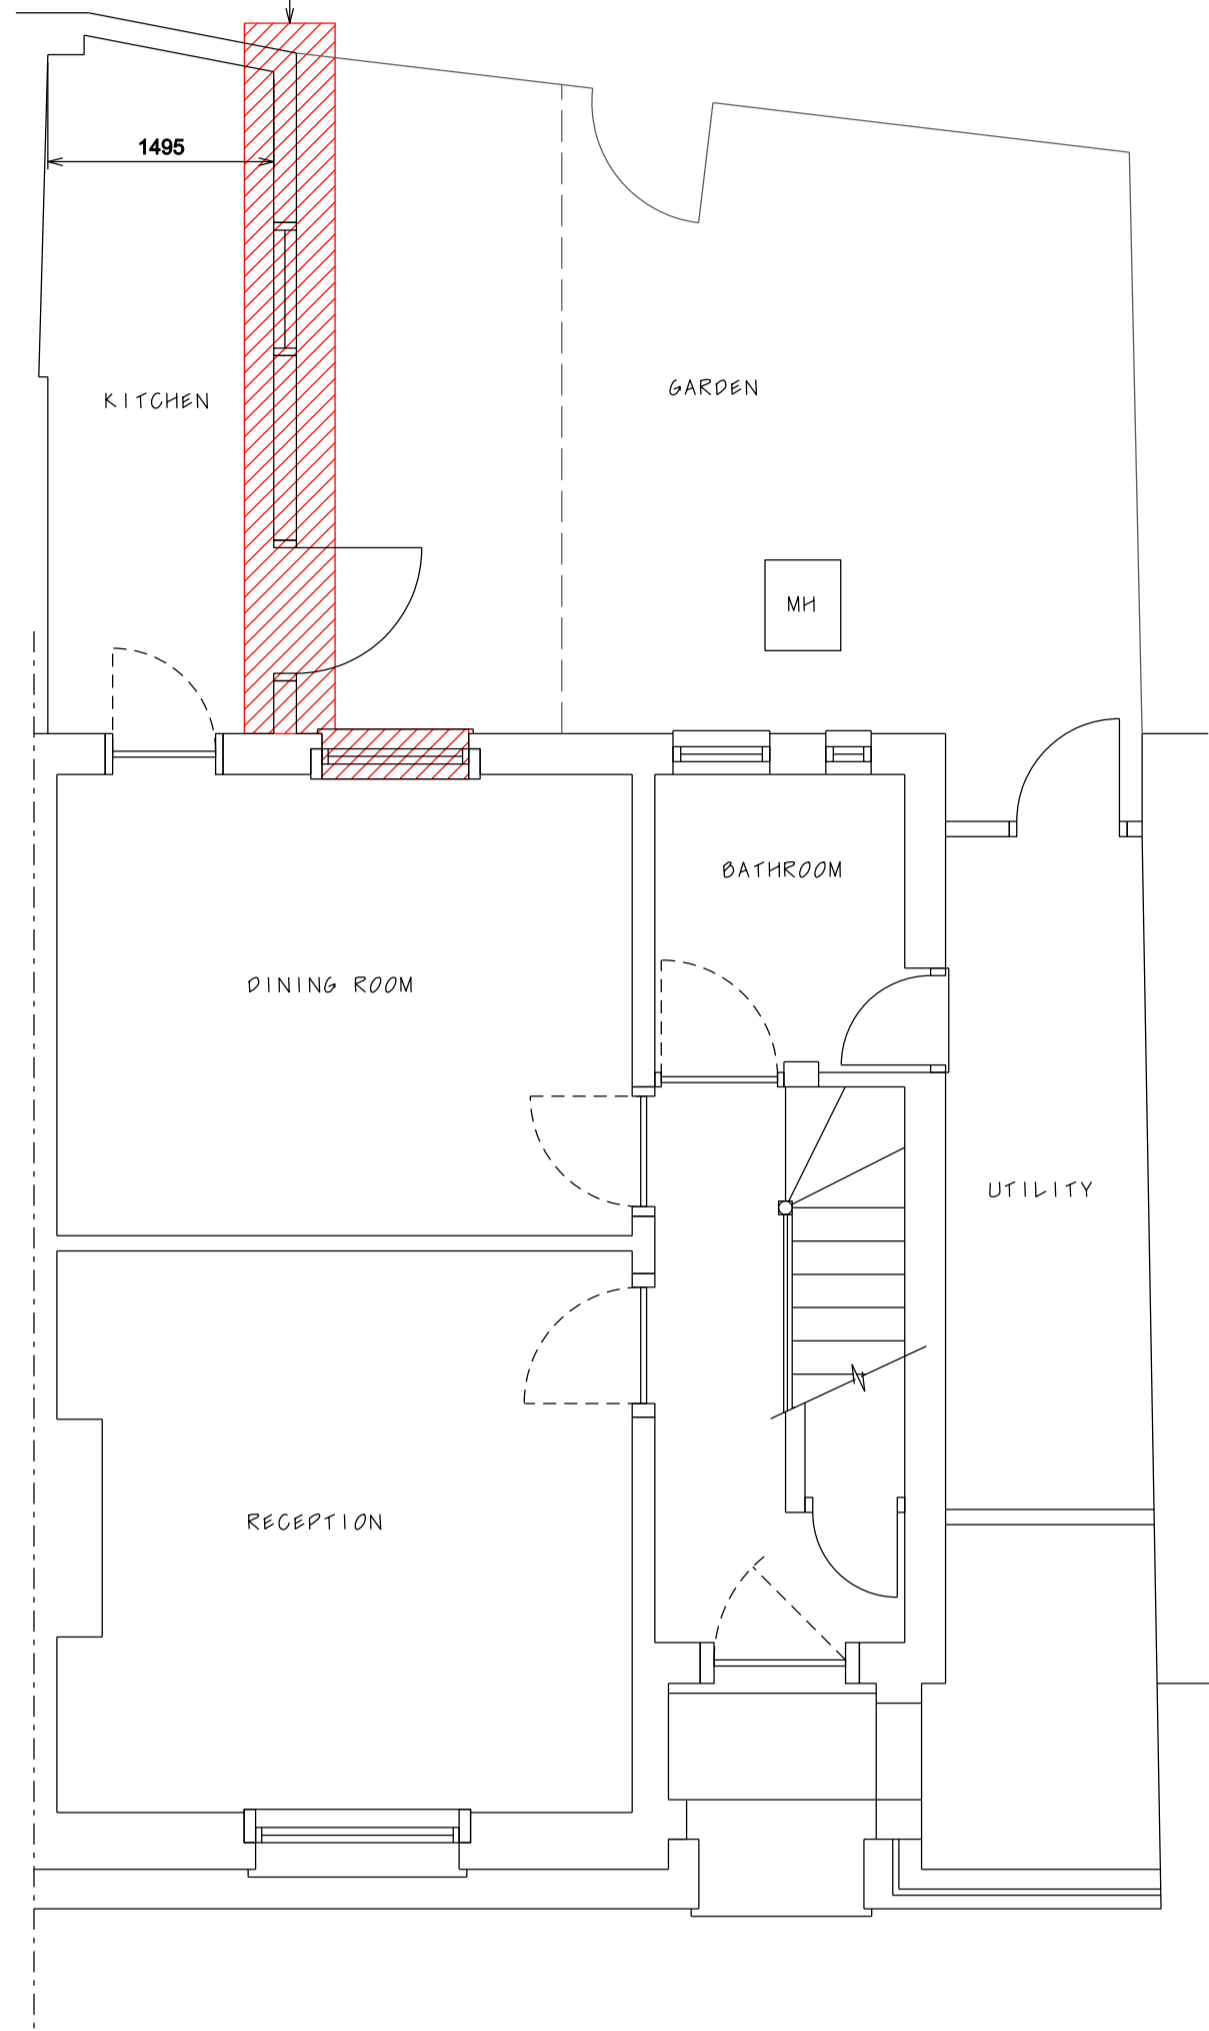


Existing Ground Floor Plan

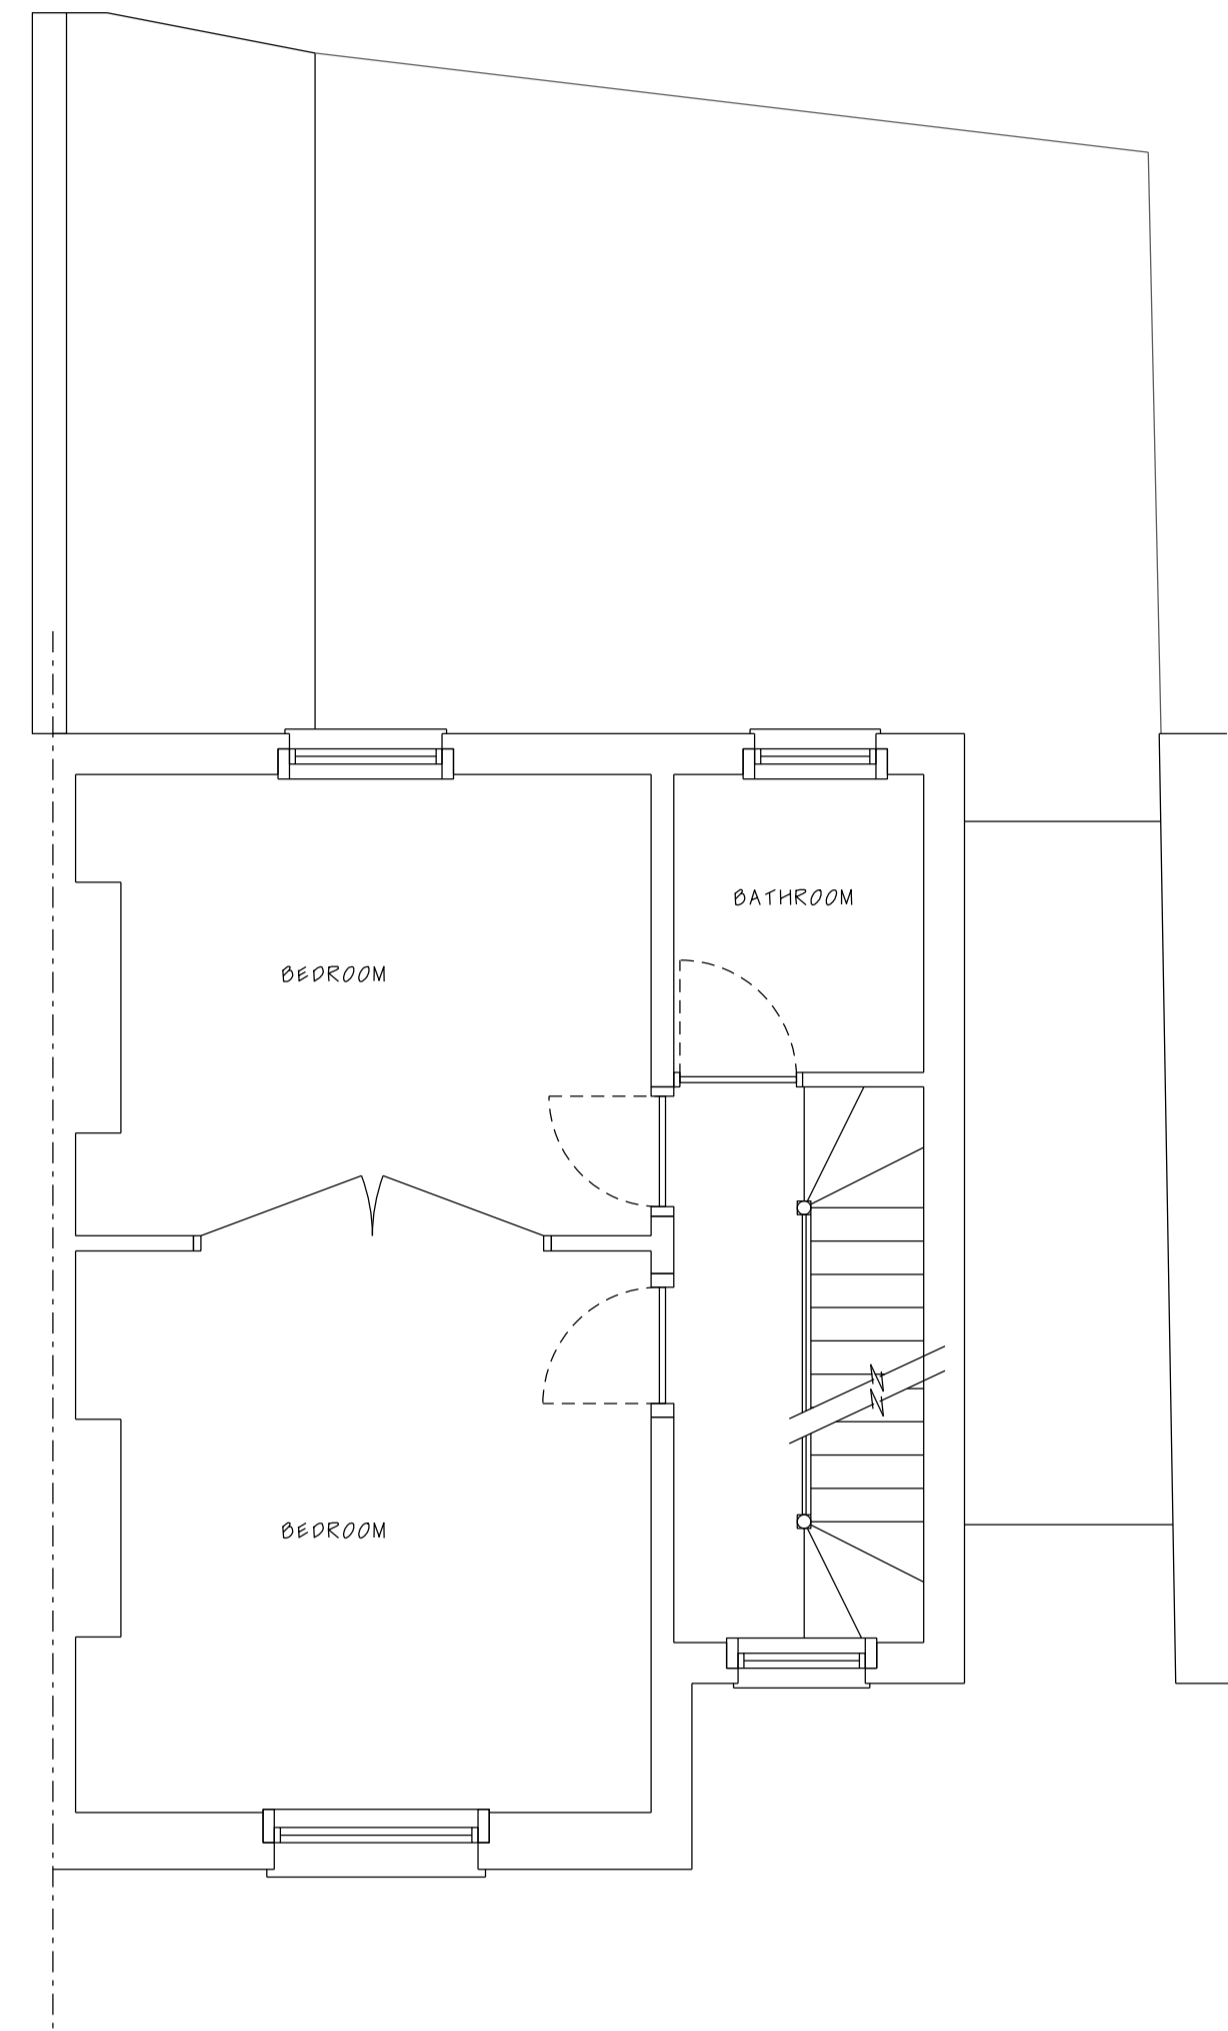

Existing First Floor Plan

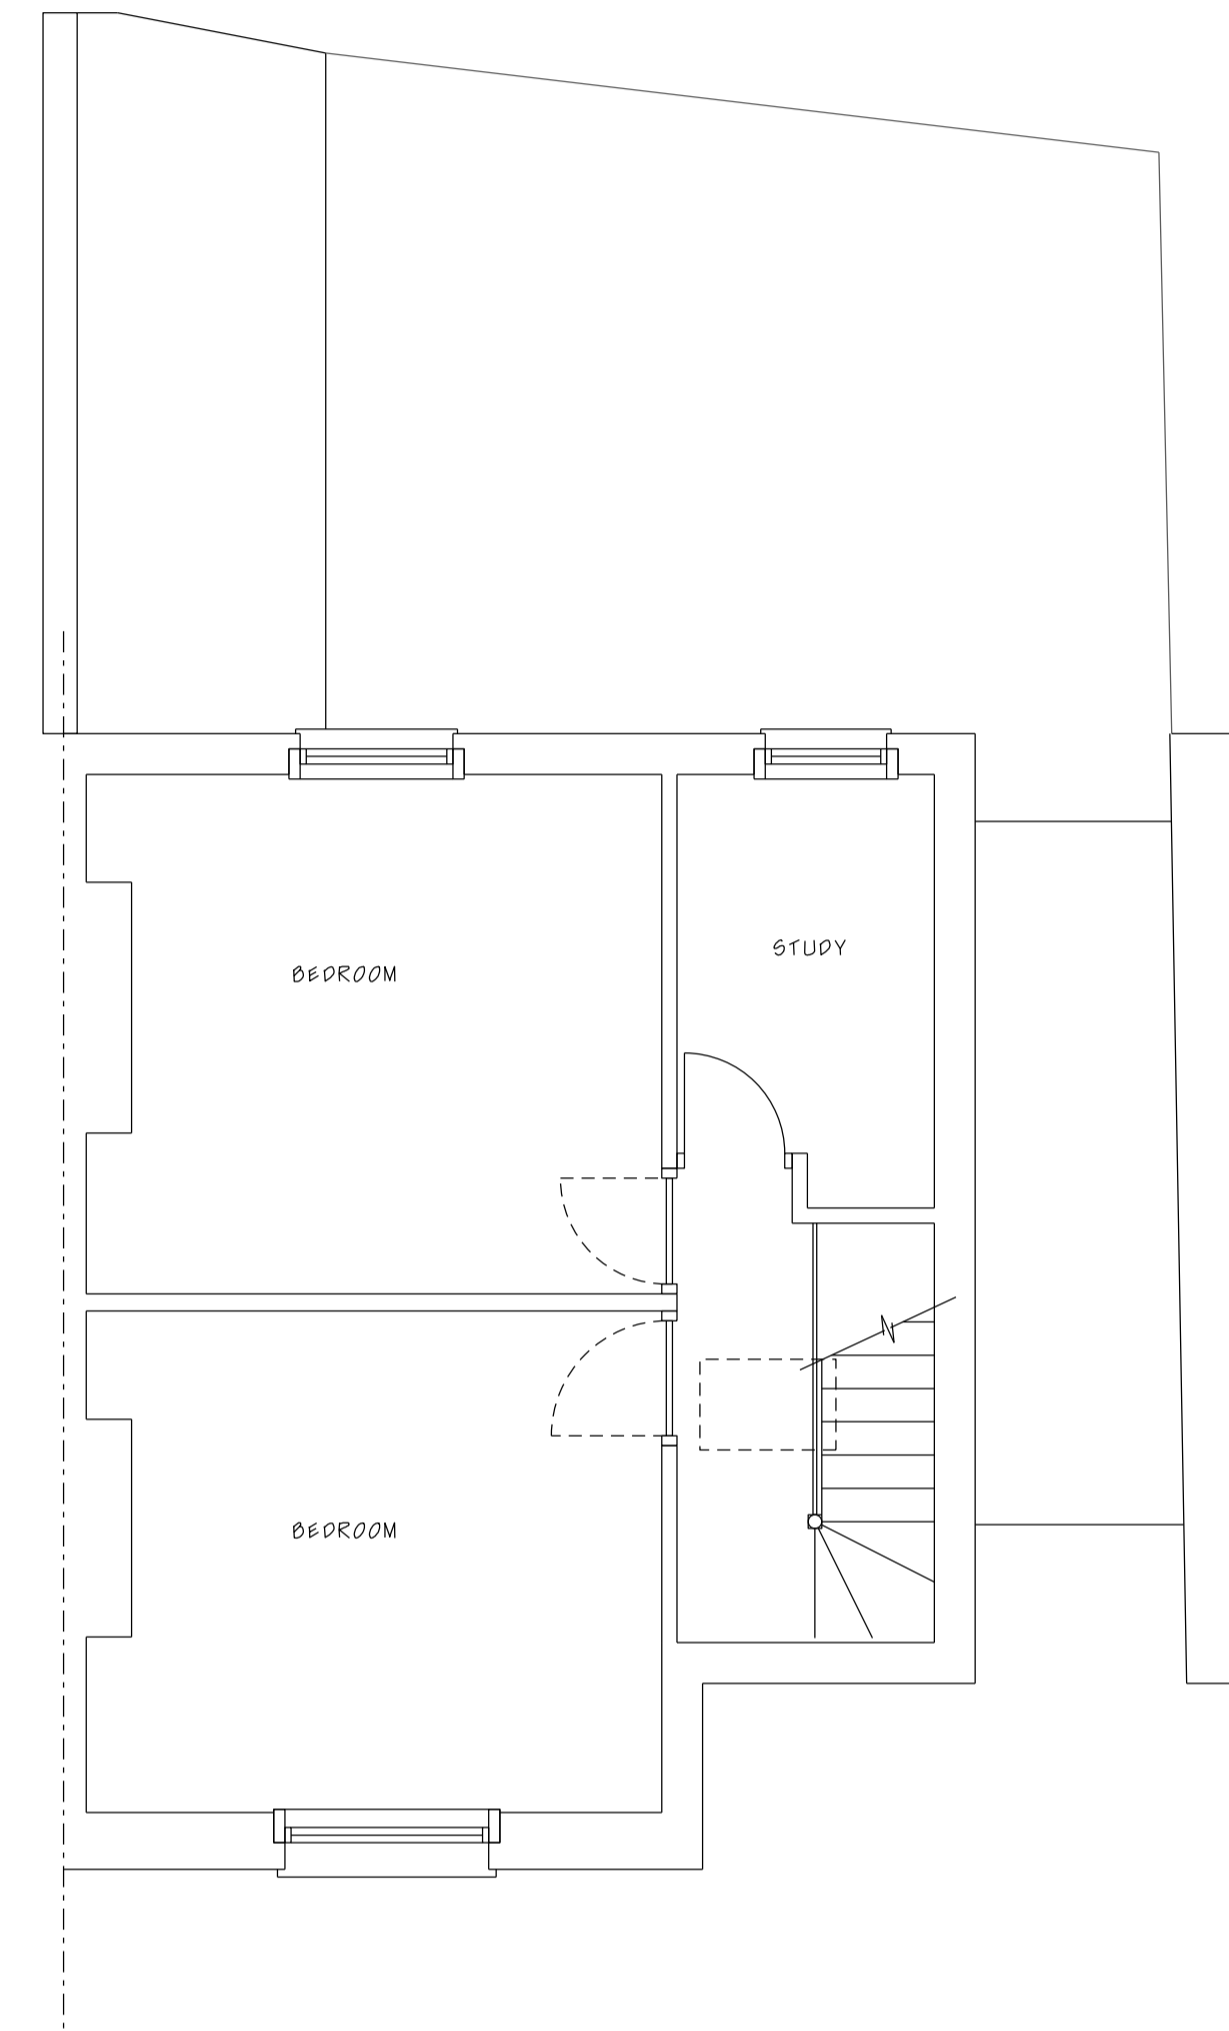

Existing Second Floor Plan

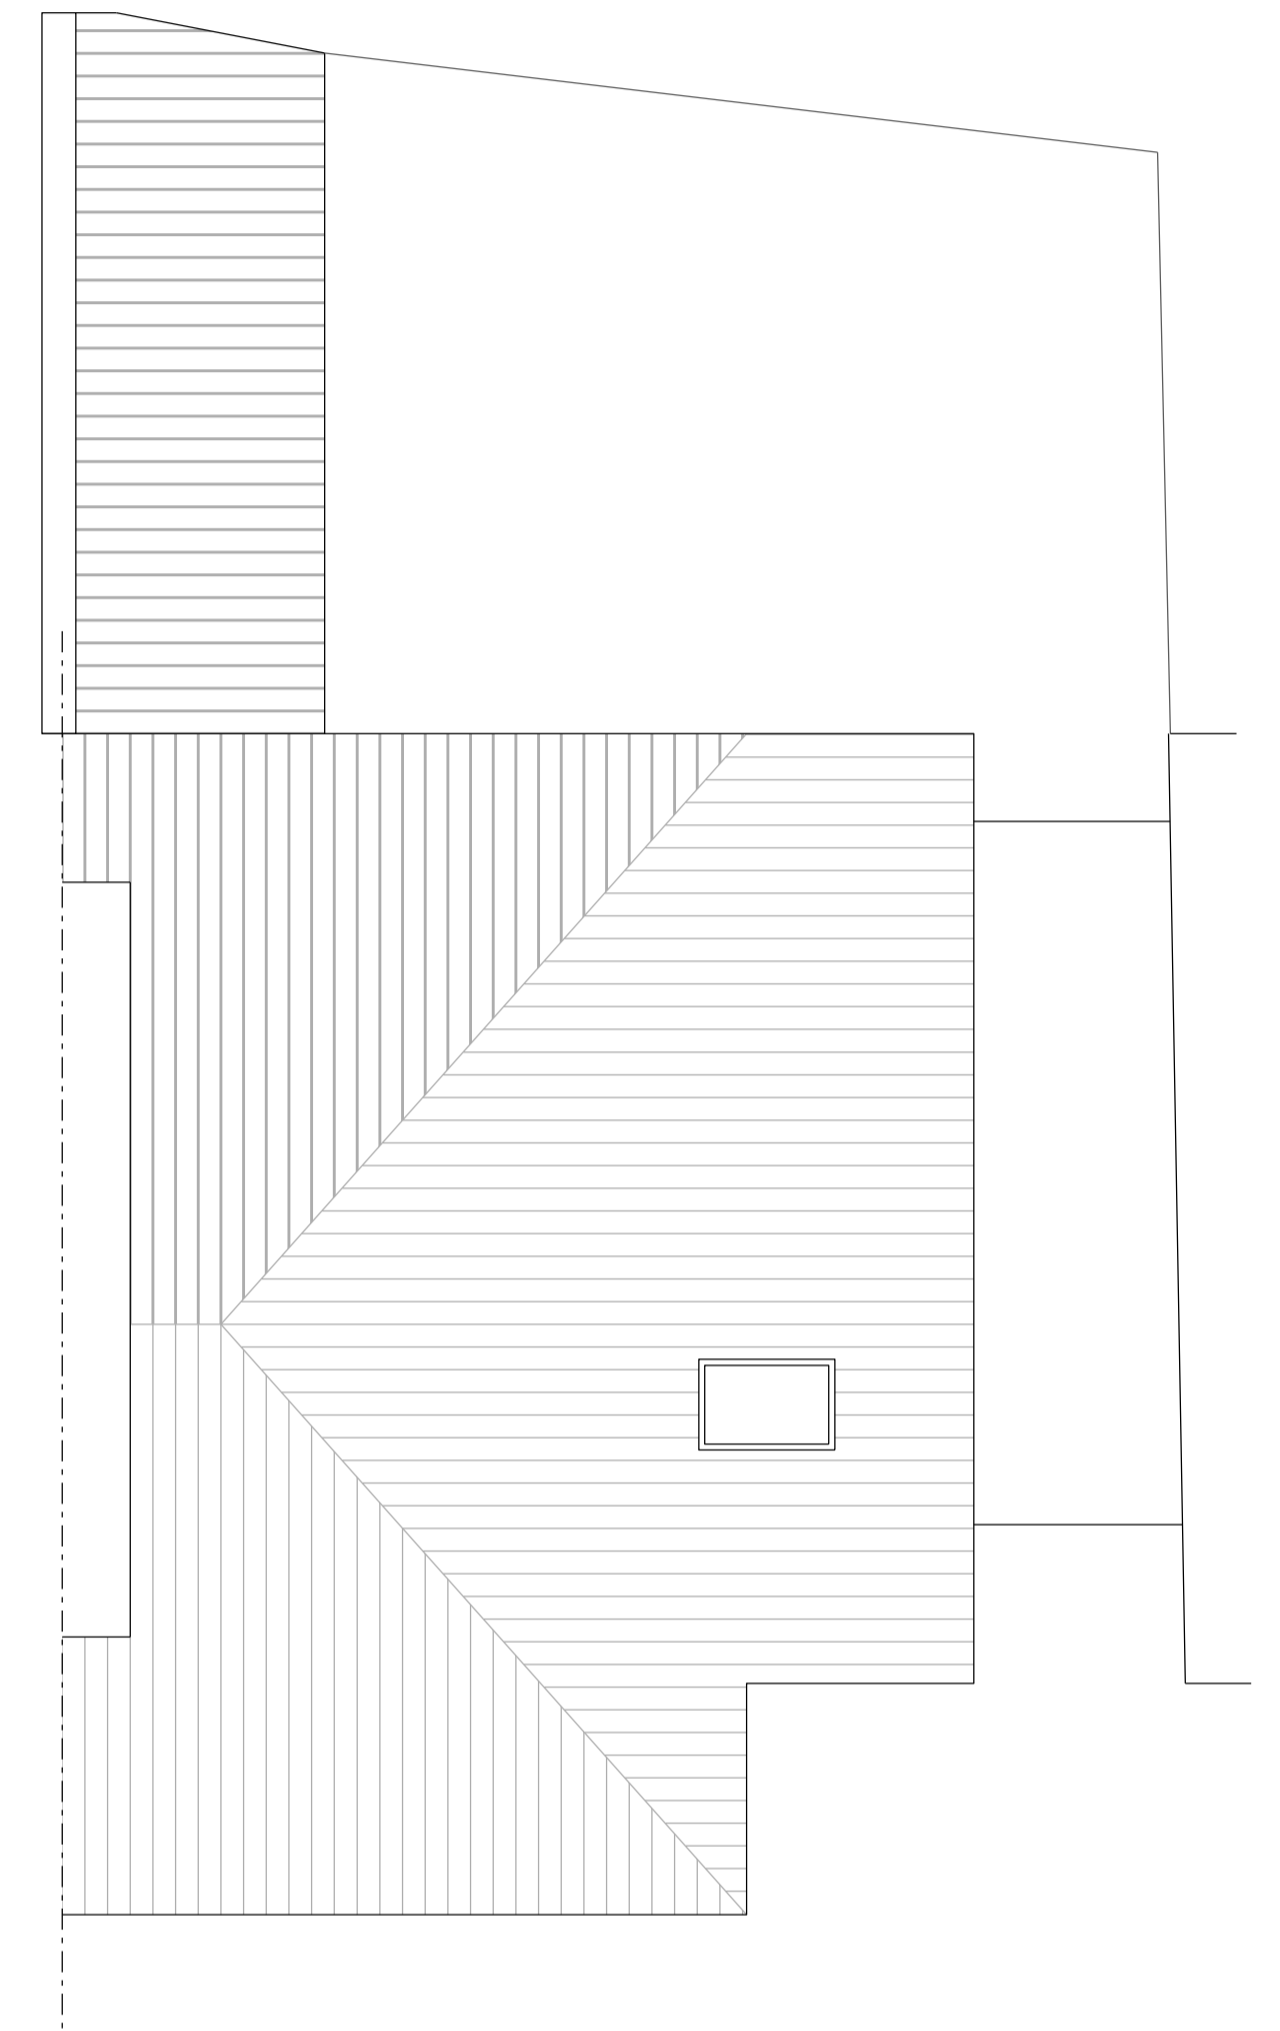

Existing Roof Plan

All planning drawings to be read in conjunction with Heritage Statement by Fuller Long.

pa d

Independent architectural services
52 Bailey Road Leigh on Sea Essex SS9 3PJ M:07790 069188

Project: 68 Highgate Road London NW5 1PA

Client: Duah & Watson

Drawing title: Proposed Single Storey Rear Extension

Existing Floor Plans & Roof Plan

Scale 1: 50@A1

Drawn by PSA

Project number 18 301 Drawing number P1 03 A

Status: Planning & Listed Buildings Approval

All dimensions must be checked on site and not scaled from this drawing.

Pre Existing