

Notes

THIS DRAWING IS COPYRIGHT OF FORM.


DO NOT SCALE FROM THIS DRAWING WORK ONLY TO FIGURED DIMENSIONS.

THE CONTRACTOR IS TO VERIFY ALL DIMENSIONS ON SITE BEFORE COMMENCING WORK. ALL ERRORS AND OMISSIONS ARE TO BE REPORTED TO THE ENGINEER.

THIS DRAWING IS TO BE READ IN CONJUNCTION WITH ALL RELEVANT ARCHITECTS, SERVICES ENGINEERS AND ENGINEERS DRAWINGS AND SPECIFICATIONS.

INFORMATION ONLY

THIS DRAWING IS FOR INFORMATION PURPOSES ONLY AND MUST NOT BE READ AS A CONSTRUCTION ISSUE. IT INDICATES DESIGN INTENT ONLY AND IS SUBJECT TO AMENDMENT DURING FINAL DESIGN DEVELOPMENT.

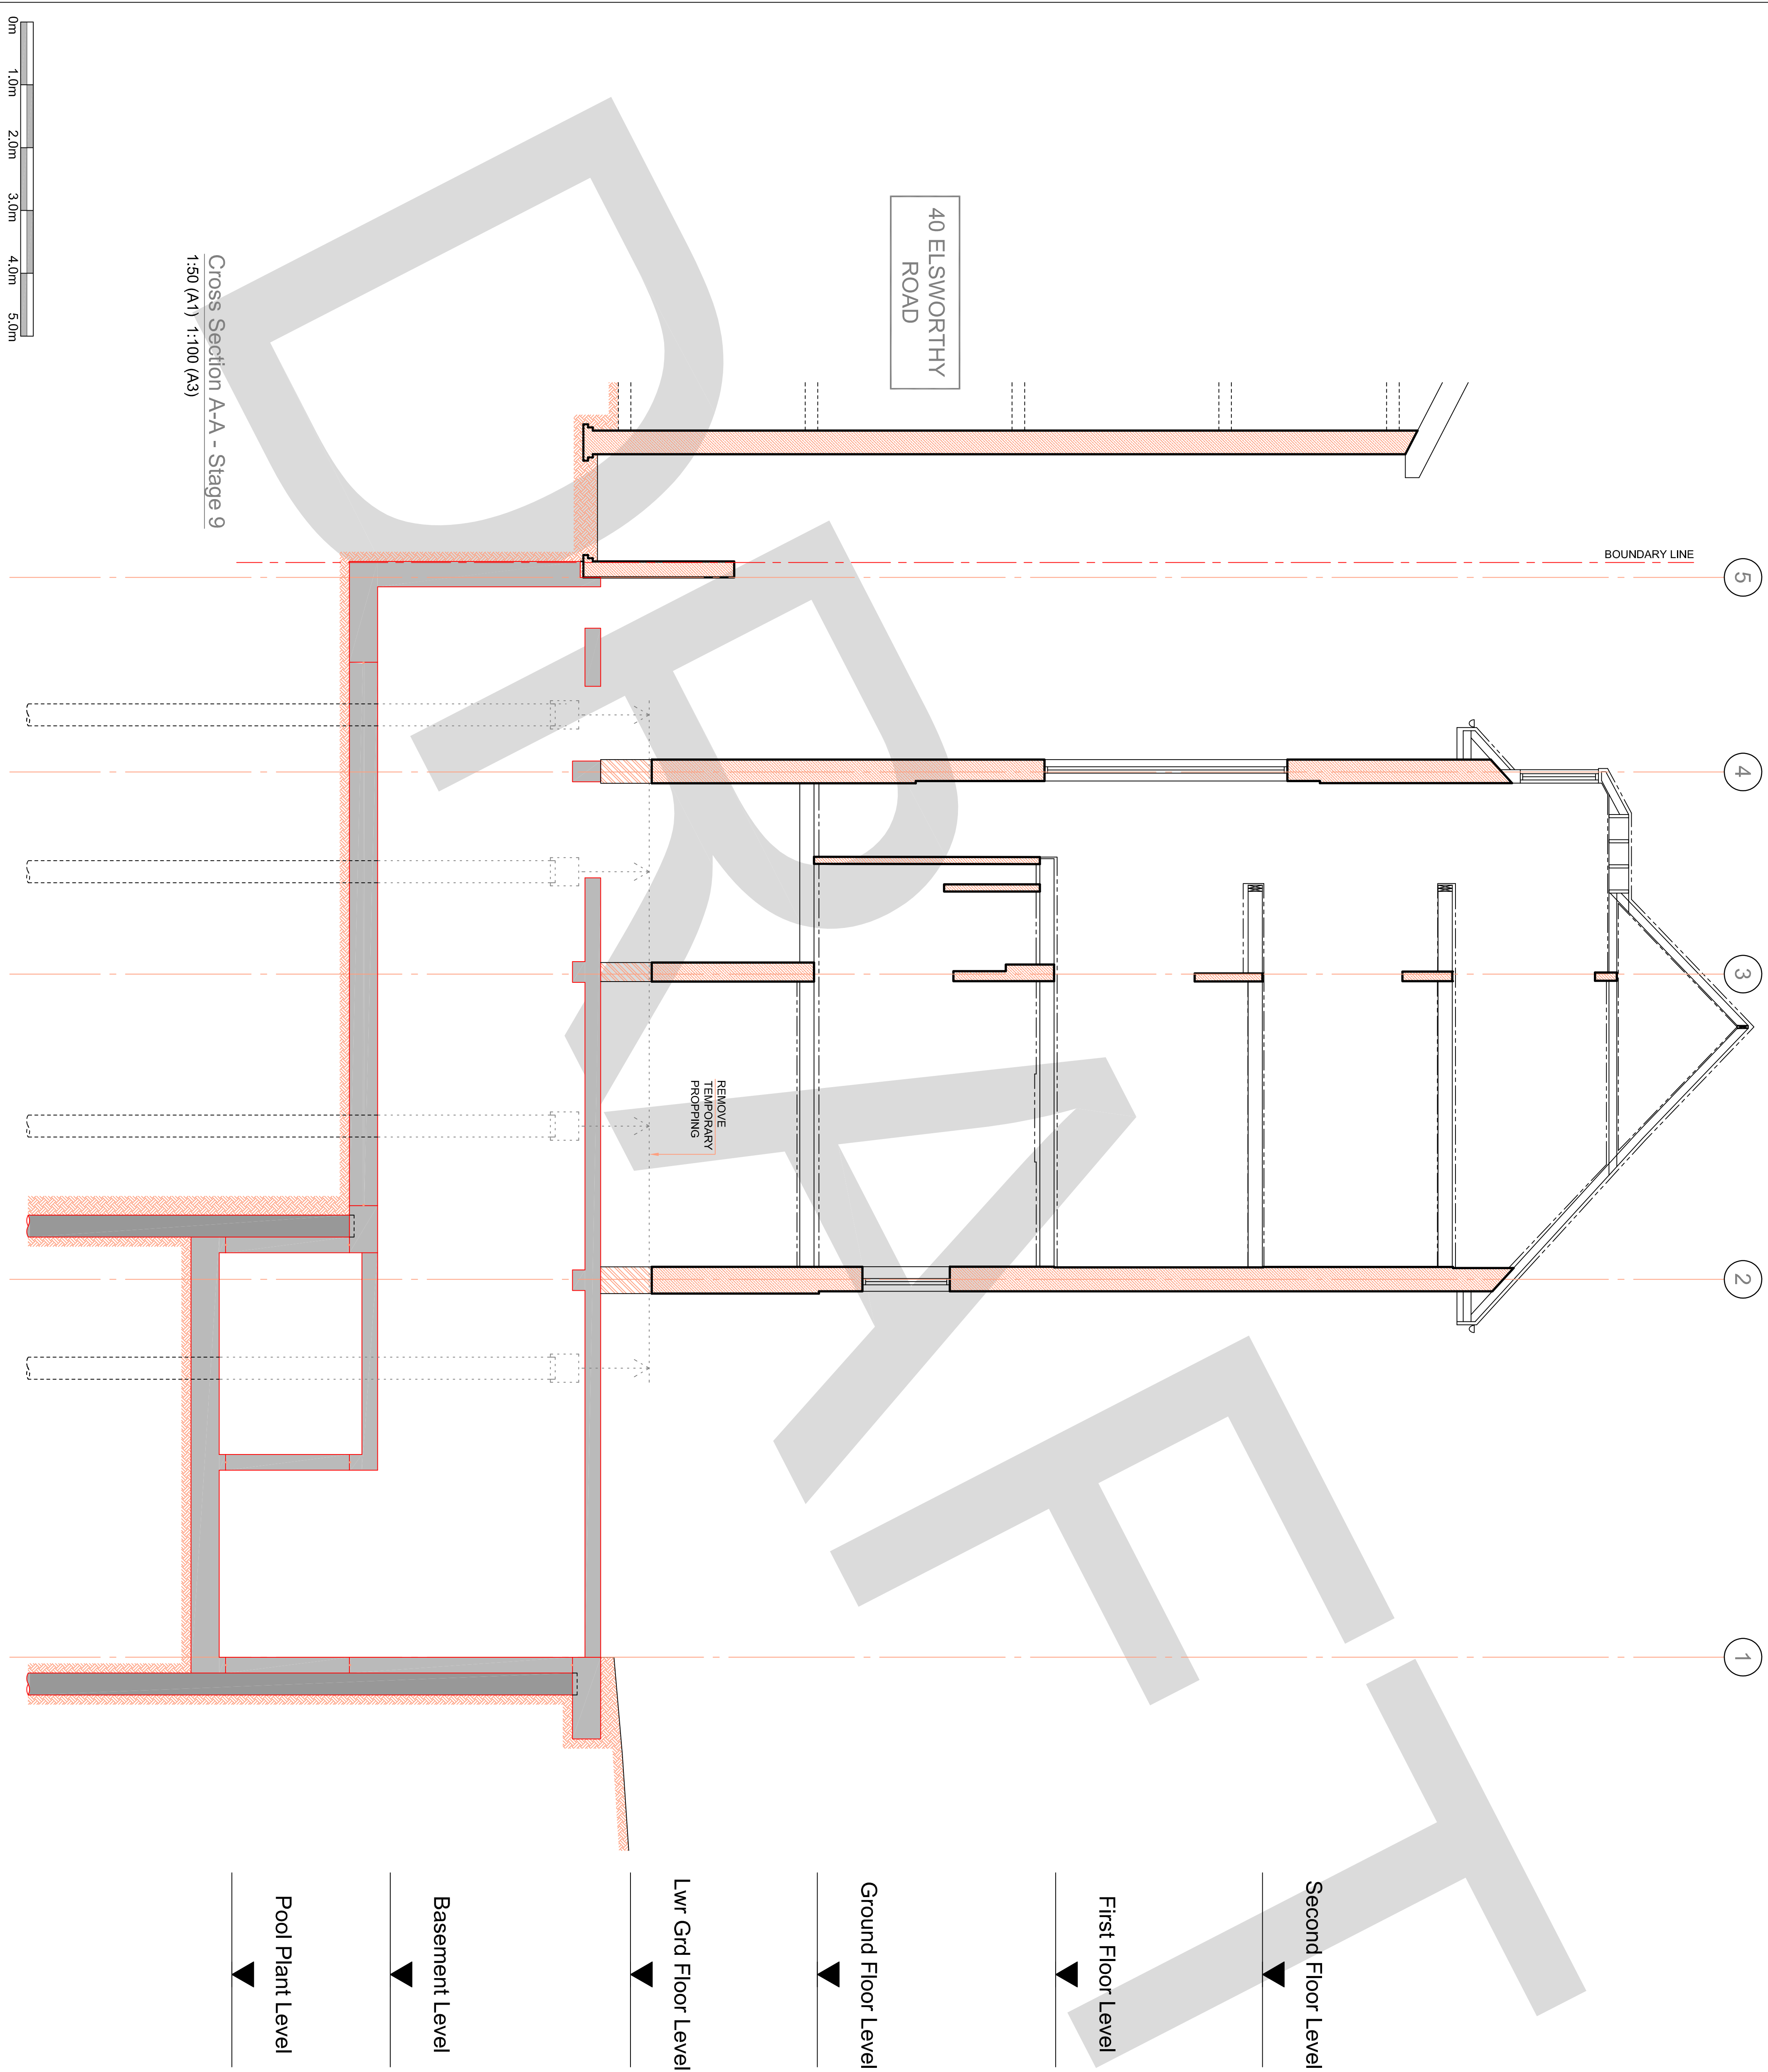

NOT FOR CONSTRUCTION			
Pl	17.07.18	PRELIMINARY ISSUE	SMR P.G
Rev.	Date	Amendment	Drawn Chkd
Drawing Status			
PRELIMINARY			
Job Title			
42 ELSWORTHY ROAD			
LONDON			
NW3 3DL			
Drawing Title			
OUTLINE CONSTRUCTION			
SEQUENCE - CROSS SECTION A-A			
STAGE 9			
Form Structural Design Ltd			
77 St John Street		London	
EC1M 4NN		www.form-sd.com	
T:020 7253 2893		E:studio@form-sd.com	
Date	Scale	Drawn	Checked
June 18	1:50 (A1)	SMR	PG
Job No.	Drawing No.	Revision	
172843	A(30)09	P1	



APPENDIX K

EXISTING AND PROPOSED ENGINEERING DRAWINGS

(FORM S-D)

(Continued)

Notes

THIS DRAWING IS COPYRIGHT OF FORM.


DO NOT SCALE FROM THIS DRAWING WORK ONLY TO FIGURED DIMENSIONS.

THE CONTRACTOR IS TO VERIFY ALL DIMENSIONS ON SITE BEFORE COMMENCING WORK. ALL ERRORS AND OMISSIONS ARE TO BE REPORTED TO THE ENGINEER.

THIS DRAWING IS TO BE READ IN CONJUNCTION WITH ALL RELEVANT ARCHITECTS, SERVICES ENGINEERS AND ENGINEERS DRAWINGS AND SPECIFICATIONS.

INFORMATION ONLY

THIS DRAWING IS FOR INFORMATION PURPOSES ONLY AND MUST NOT BE READ AS A CONSTRUCTION ISSUE. IT INDICATES DESIGN INTENT ONLY AND IS SUBJECT TO AMENDMENT DURING FINAL DESIGN DEVELOPMENT.

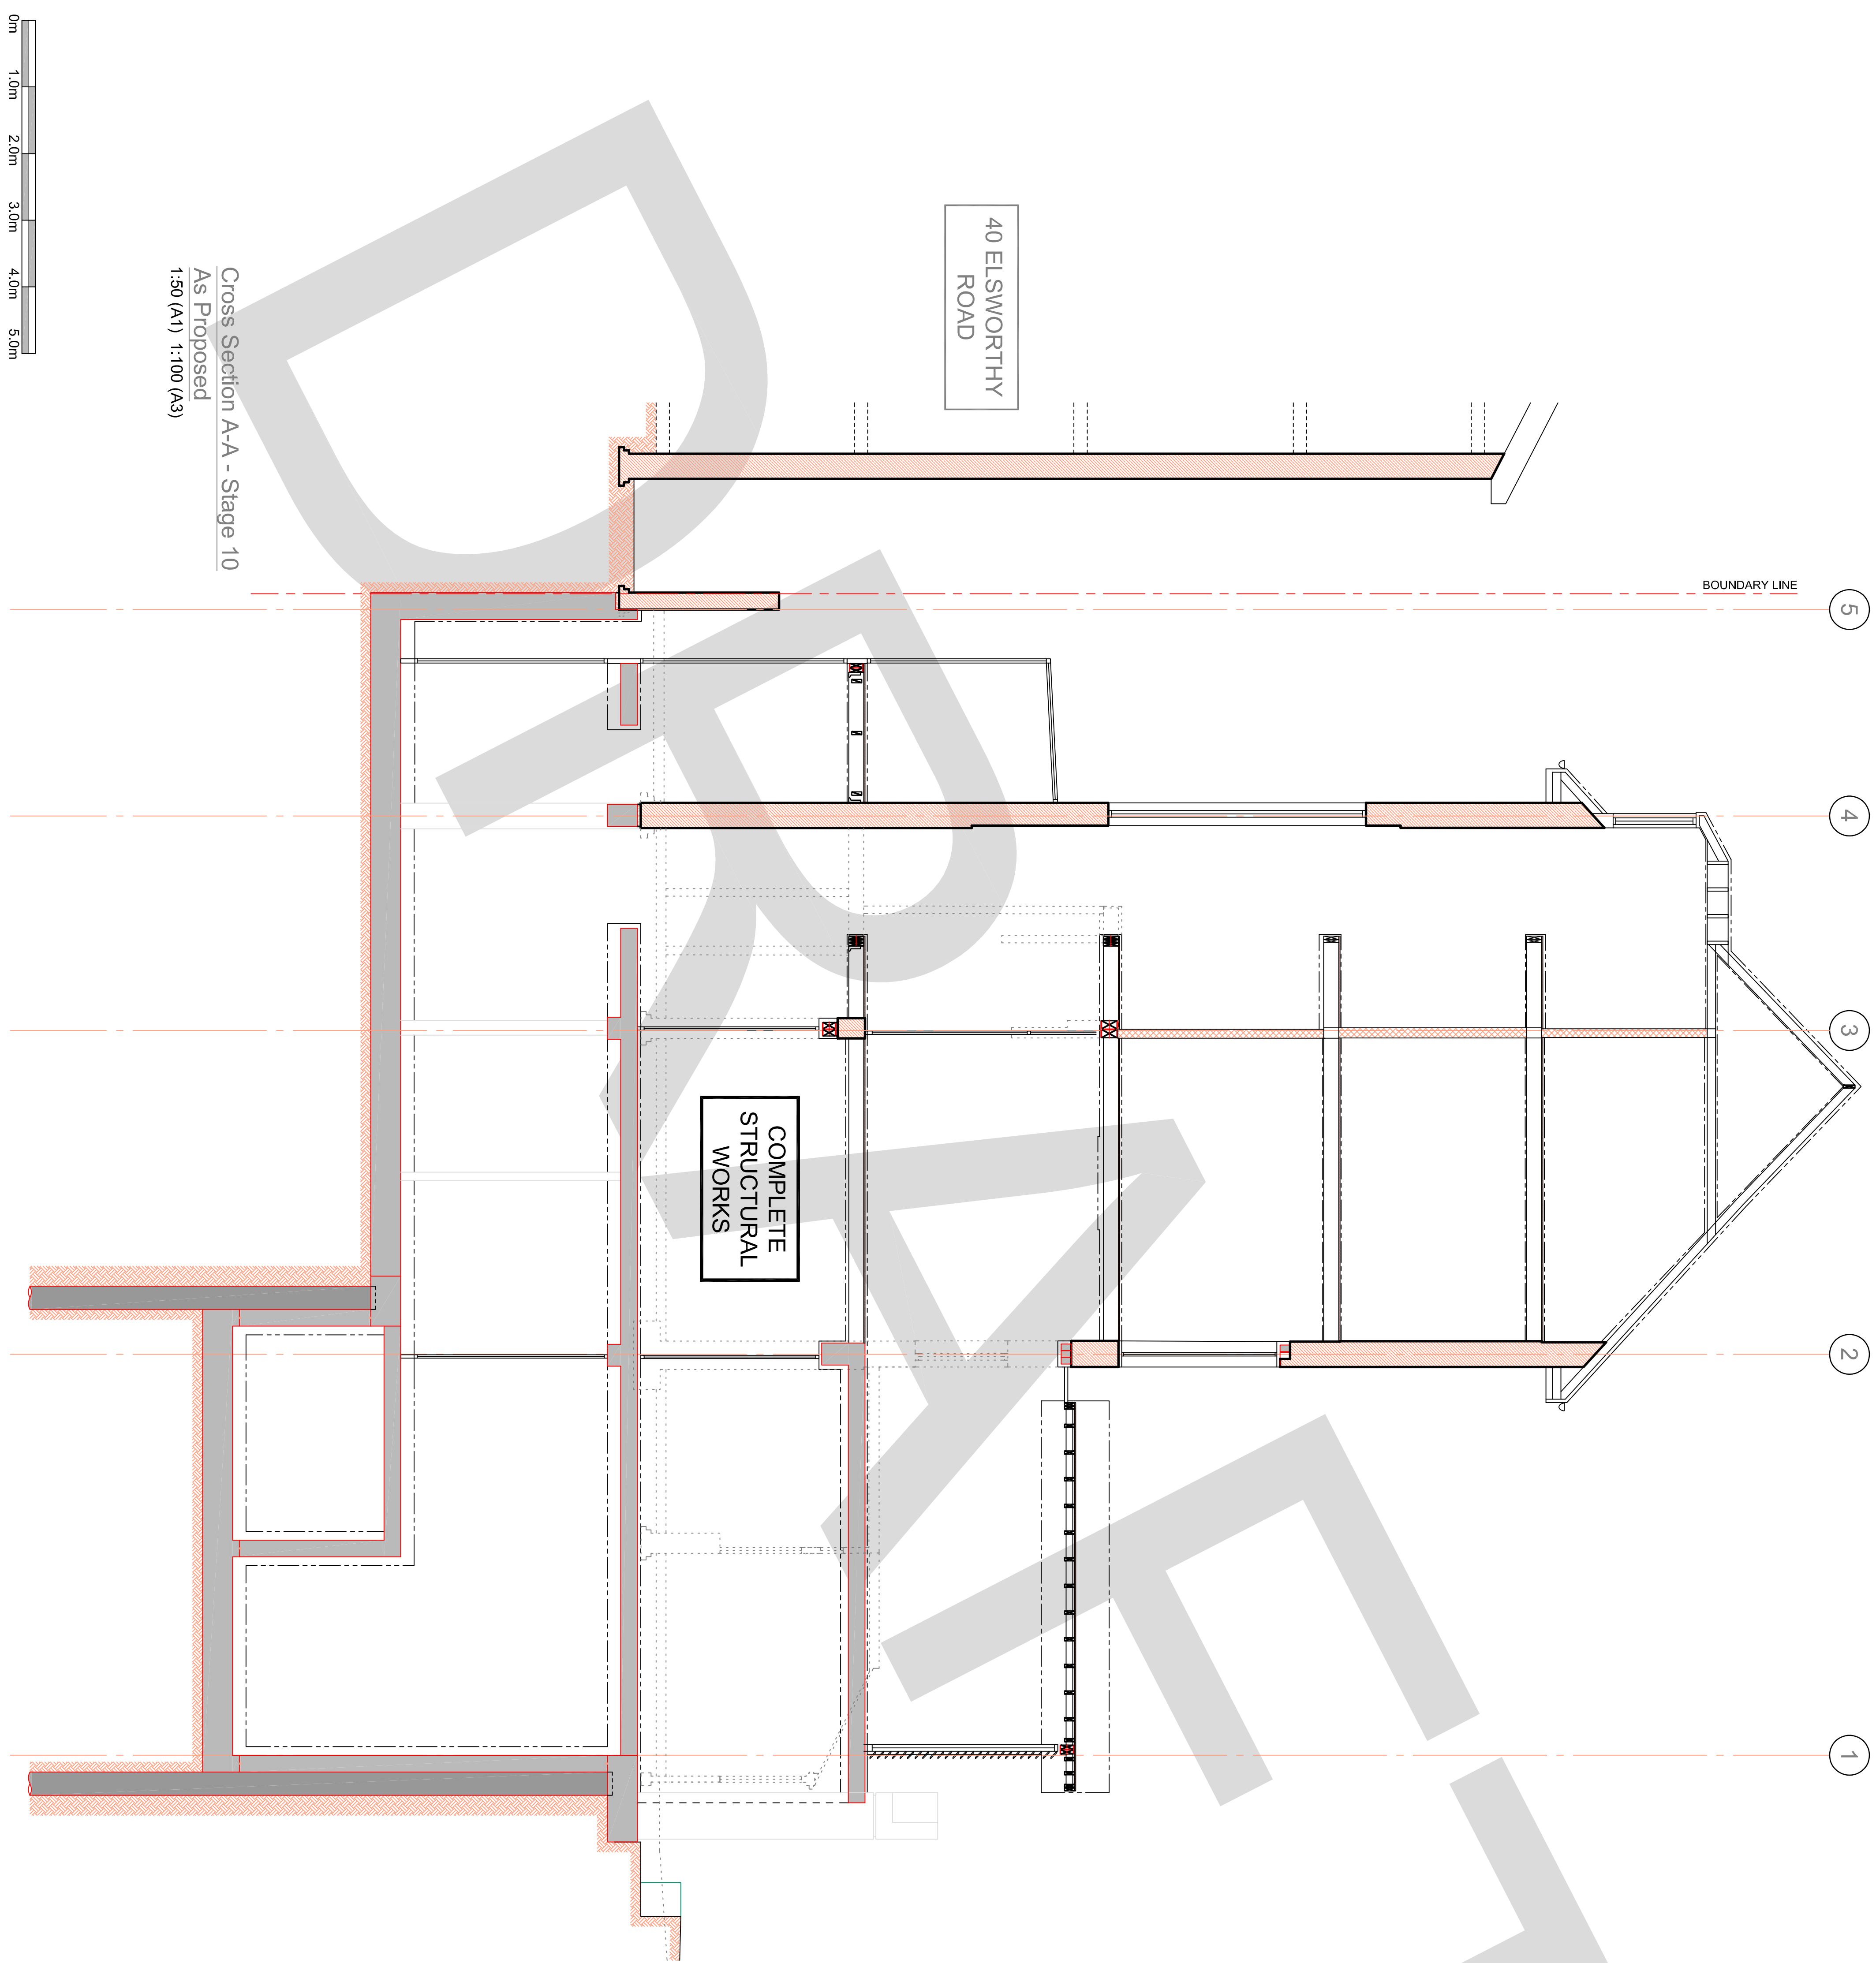

Third Floor Level

Second Floor Level

First Floor Level

Ground Floor Level

Lwr Grd Floor Level

Basement Level

Pool Plant Level

NOT FOR CONSTRUCTION			
Rev.	Date	Amendment	SMR P.G. Drawn Chkd
P1	17/07/18	PRELIMINARY ISSUE	
Drawing Status			
PRELIMINARY			
Job Title			
42 ELSWORTHY ROAD			
LONDON			
NW3 3DL			
Drawing Title			
OUTLINE CONSTRUCTION			
SEQUENCE - CROSS SECTION A-A			
STAGE 10 - AS PROPOSED			
Form			
Form Structural Design Ltd 77 St John Street London EC1M 4NN T:020 7253 2893 E:studio@form-sd.com W:www.form-sd.com			
Date	Scale	Drawn	Checked
June 18	1:50 (A1)	SMR	PG
172843	A(30)10		P1

Notes

THIS DRAWING IS COPYRIGHT OF FORM.

DO NOT SCALE FROM THIS DRAWING WORK ONLY TO FIGURED DIMENSIONS.

THE CONTRACTOR IS TO VERIFY ALL DIMENSIONS ON SITE BEFORE COMMENCING WORK. ALL ERRORS AND OMISSIONS ARE TO BE REPORTED TO THE ENGINEER.

THIS DRAWING IS TO BE READ IN CONJUNCTION WITH ALL RELEVANT ARCHITECTS, SERVICES ENGINEERS AND ENGINEERS DRAWINGS AND SPECIFICATIONS.


KEY

WALL TYPES


- EXISTING WALL.
- EXISTING WALL TO BE REMOVED.
- NEW 200mm² BRICKWORK IN DESIGNATION (iii) MORTAR U.N.O.
- NEW 75mm² MEDIUM DENSE BLOCKWORK IN DESIGNATION (iii) MORTAR U.N.O.
- NEW LOADBEARING TIMBER STUD PARTITION, 75mm² C24 STUDS AT 400c/c WITH 12mm WBP PLY BOTH SIDES U.N.O.
- NEW NON LOAD BEARING PARTITION.
- LOAD BEARING WALL UNDER.
- NEW BRICKWORK TO BE FULLY TOOTHED IN AND PACKED UP TO EXISTING BRICKWORK.
- W STAINLESS STEEL WALL EXTENSION PROFILES.
- ALL MASONRY BELOW DPC LEVEL TO BE FROST RESISTANT AND IN DESIGNATION (ii) MORTAR.

LEGEND


- EXISTING BEAM UNDER.
- NEW BEAM UNDER.
- DENOTES ASSUMED SPAN OF EXISTING TIMBER JOISTS T.B.C. ON SITE.
- DENOTES SPAN OF EXISTING TIMBER RAFTERS T.B.C. ON SITE.
- DENOTES SPAN OF NEW 50x225 C24 TIMBER JOISTS AT 400c/c WITH 18mm WBP PLY FULLY SCREWED AND GLUED TO TOP U.N.O.
- DENOTES SPAN OF NEW 50x150 C24 TIMBER RAFTERS AT 400c/c U.N.O.

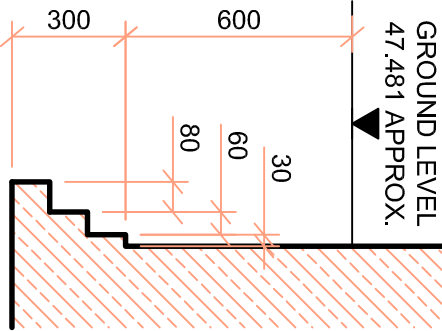


TP1 & TP2 - Section X
1:20 (A1) 1:40 (A3)

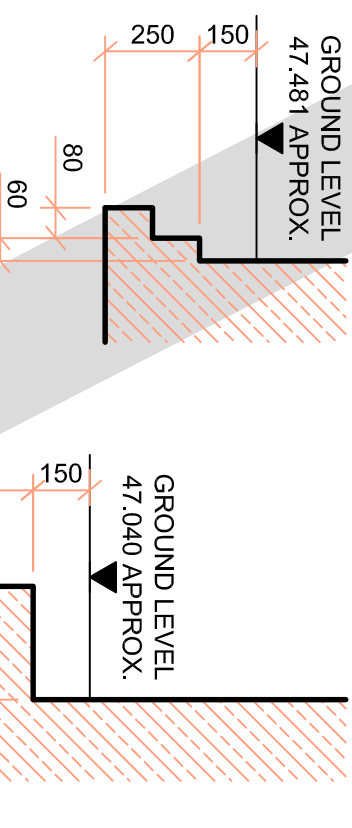


TP4 - Section X
1:20 (A1) 1:40 (A3)

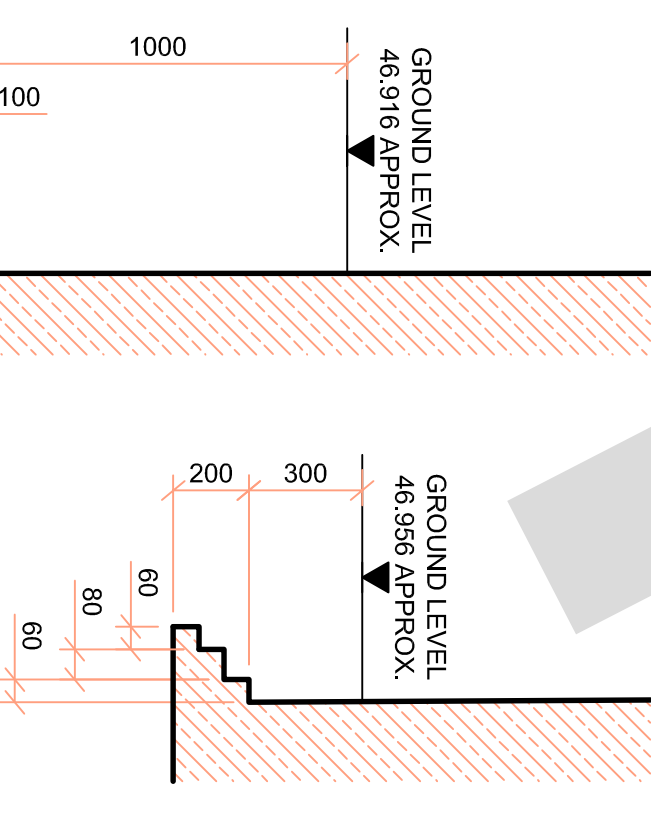



TP6 - Section X
1:20 (A1) 1:40 (A3)

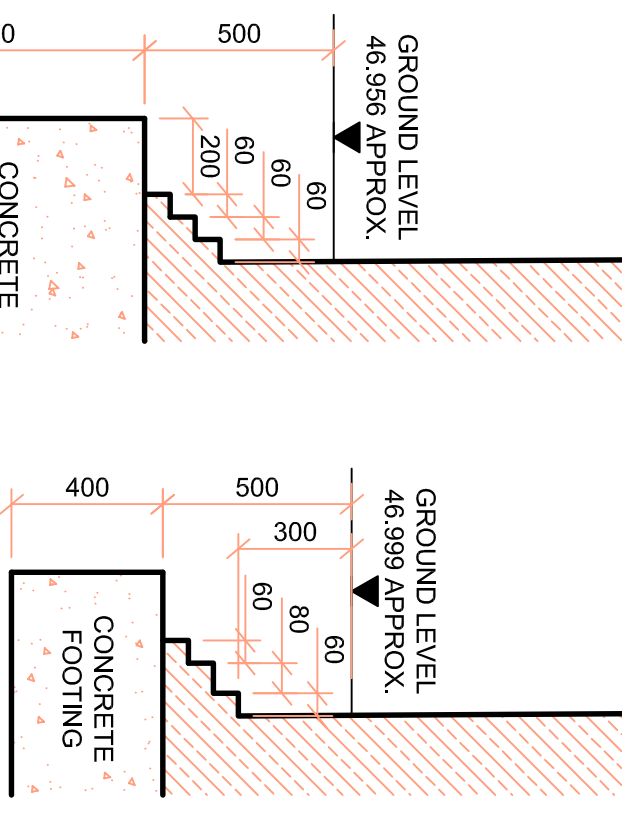

TP7 - Section Y
1:20 (A1) 1:40 (A3)

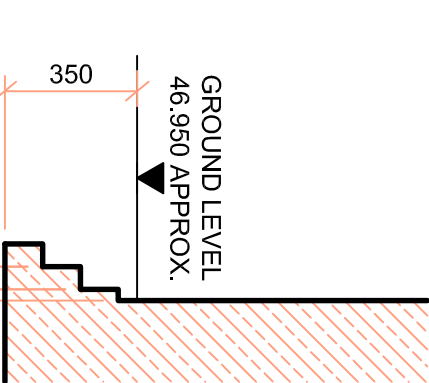

TP9 & TP10 - Section X
1:20 (A1) 1:40 (A3)

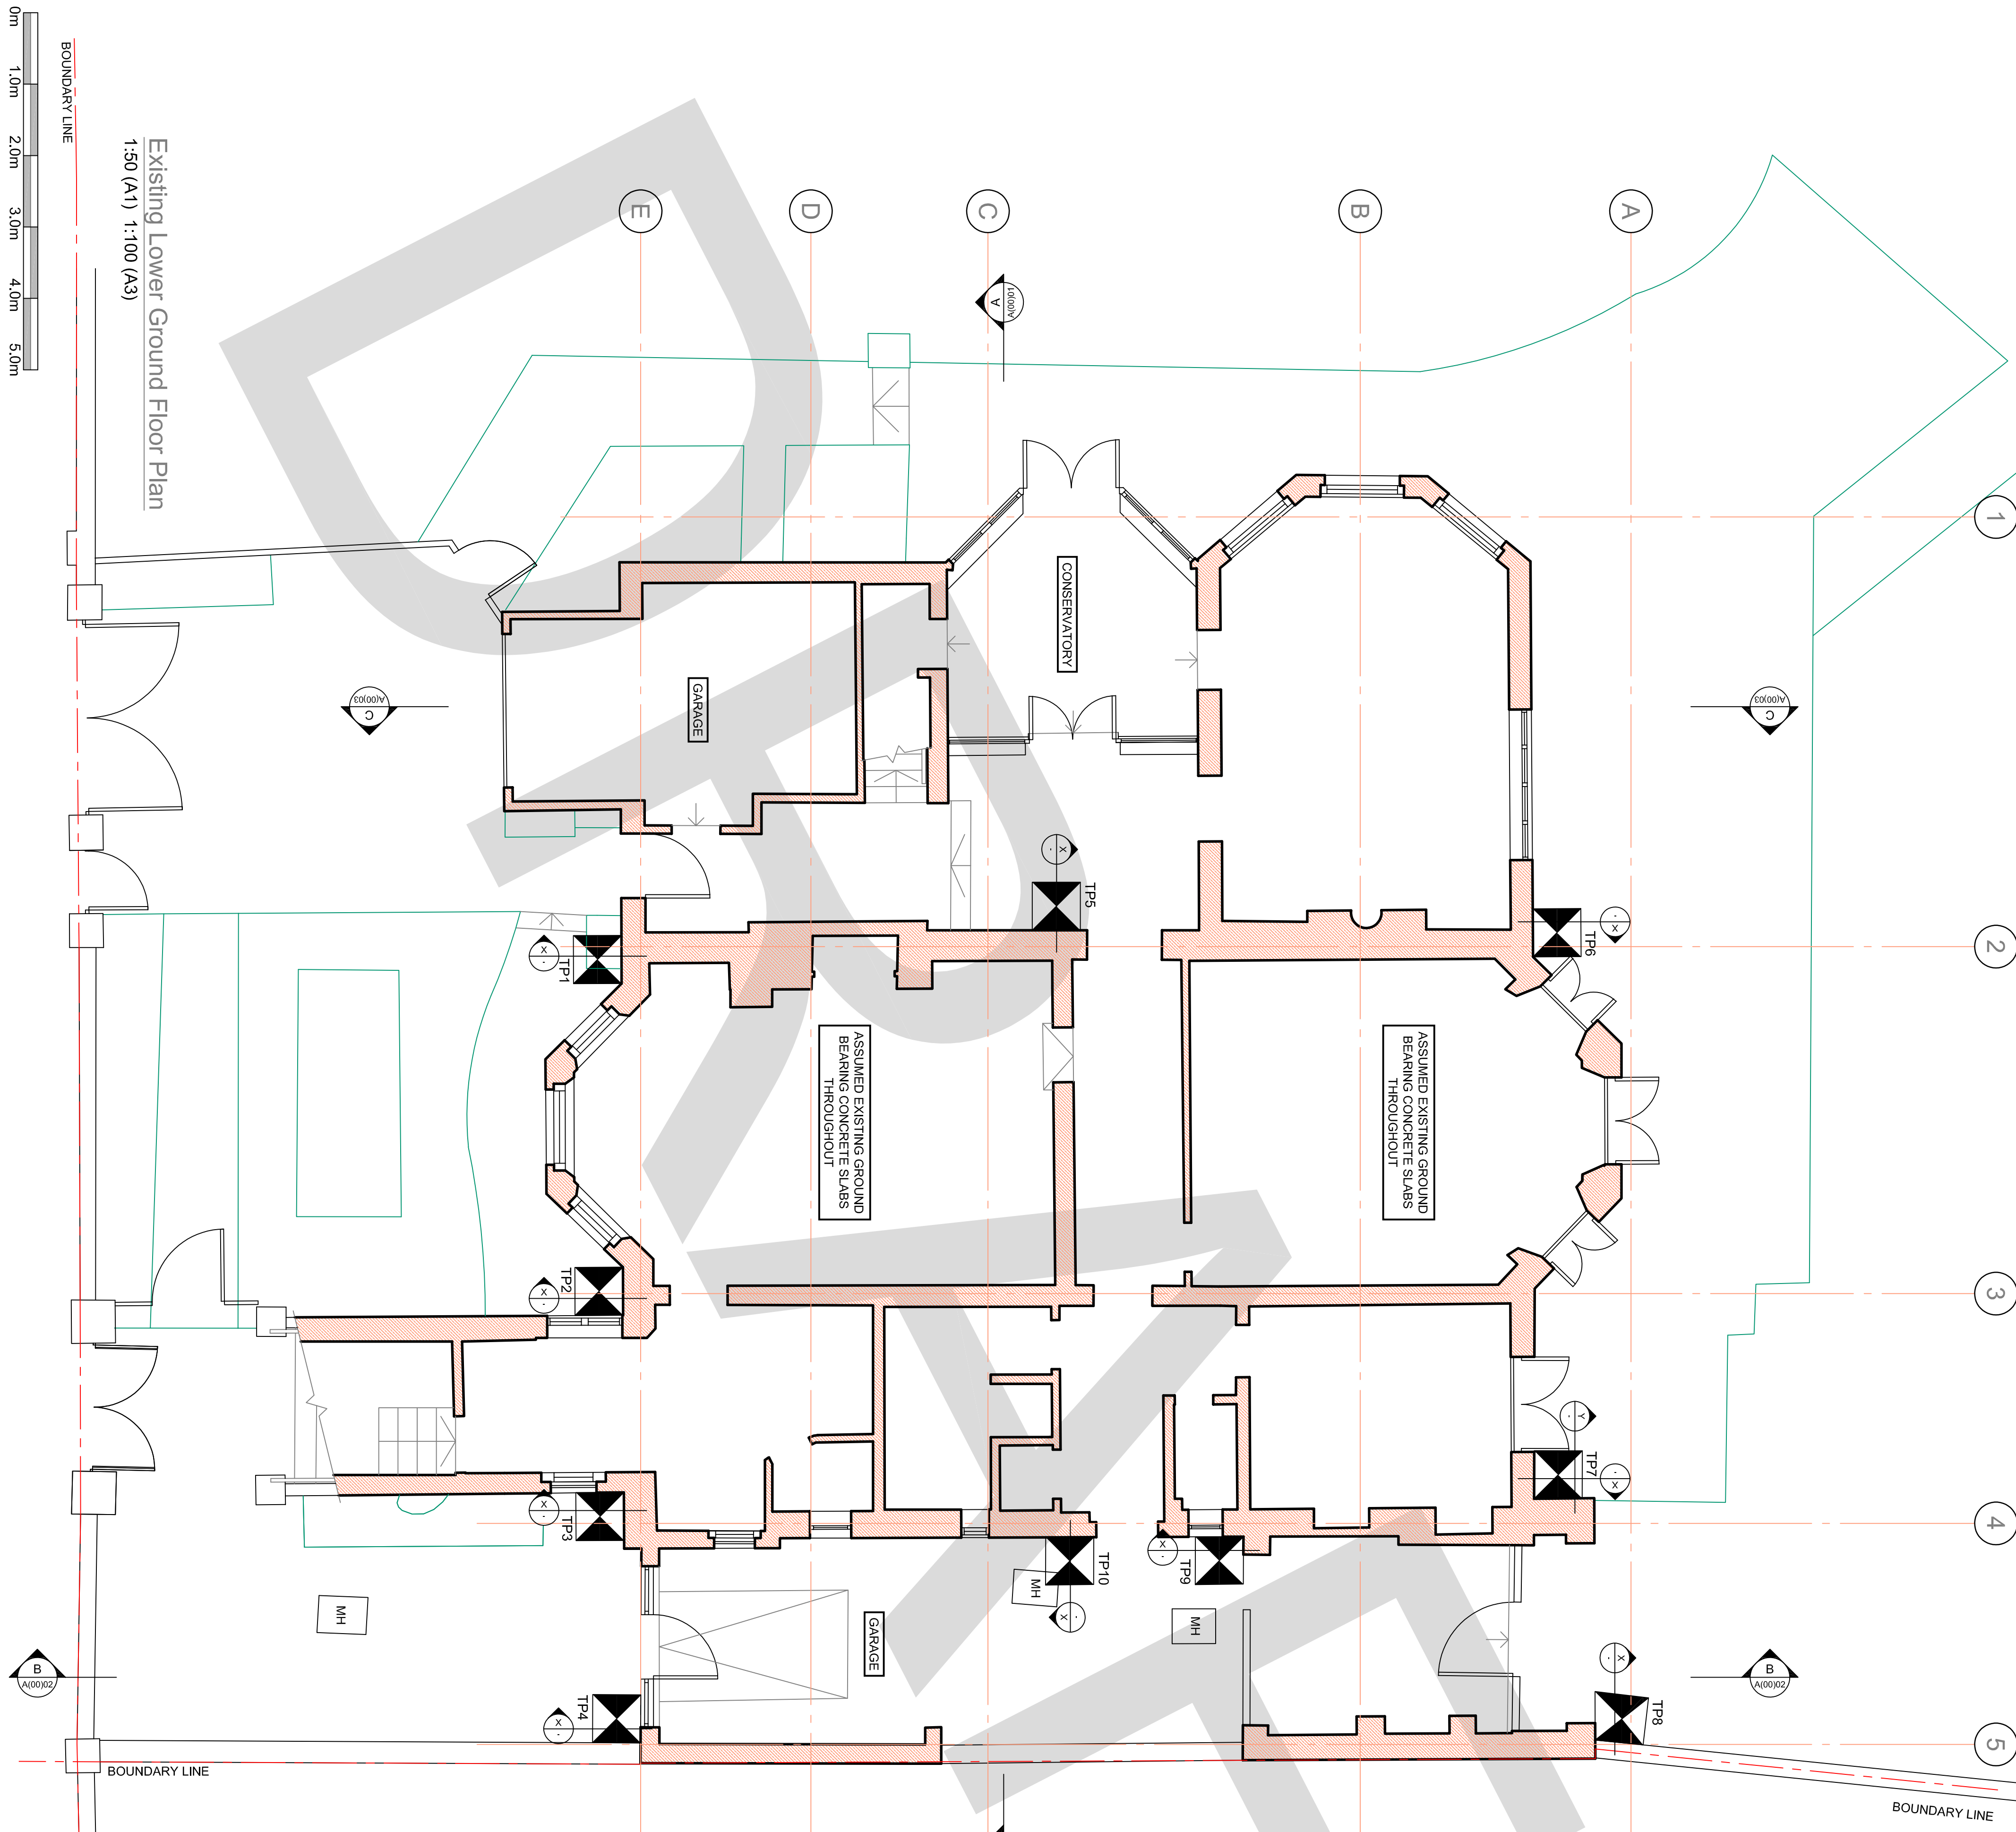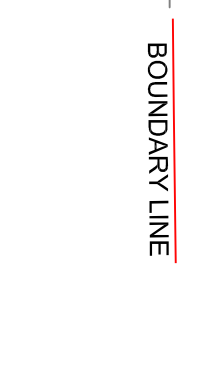

Job Title
42 ELSWORTHY ROAD
LONDON
NW3 3DL

Drawing Title
EXISTING LOWER GROUND
FLOOR PLAN

Form

NOT FOR CONSTRUCTION

Rev.	Date	Amendment	SMR	P.G
P1	17/07/18	PRELIMINARY ISSUE		

Drawing Status
PRELIMINARY

Date	Scale	Drawn	Checked
June 18	1:50 (A1)	SMR	PG

Job No.
172843

Drawing No.
L(00)01

Revision
P1

Form Structural Design Ltd
77 St John Street
London
EC1M 4NN
T:020 7253 2893
Estudio@form-sd.com
www.form-sd.com

Notes

THIS DRAWING IS COPYRIGHT OF FORM.

DO NOT SCALE FROM THIS DRAWING WORK ONLY TO FIGURED DIMENSIONS.

THE CONTRACTOR IS TO VERIFY ALL DIMENSIONS ON SITE BEFORE COMMENCING WORK. ALL ERRORS AND OMISSIONS ARE TO BE REPORTED TO THE ENGINEER.

THIS DRAWING IS TO BE READ IN CONJUNCTION WITH ALL RELEVANT ARCHITECTS, SERVICES ENGINEERS AND ENGINEERS DRAWINGS AND SPECIFICATIONS.

KEY

WALL TYPES

- EXISTING WALL.
- EXISTING WALL TO BE REMOVED.
- NEW 200mm² BRICKWORK IN DESIGNATION (iii) MORTAR U.N.O.
- NEW 75mm² MEDIUM DENSE BLOCKWORK IN DESIGNATION (iii) MORTAR U.N.O.
- NEW LOADBEARING TIMBER STUD PARTITION, 75mm² C24 STUDS AT 400c/c WITH 12mm WBP PLY BOTH SIDES U.N.O.
- NEW NON LOAD BEARING PARTITION.
- LOAD BEARING WALL UNDER.
- NEW BRICKWORK TO BE FULLY TOOTHED IN AND PACKED UP TO EXISTING BRICKWORK.
- W STAINLESS STEEL WALL EXTENSION PROFILES.
- ALL MASONRY BELOW DPC LEVEL TO BE FROST RESISTANT AND IN DESIGNATION (i) MORTAR.

LEGEND

- EXISTING BEAM UNDER.
- NEW BEAM UNDER.
- DENOTES ASSUMED SPAN OF EXISTING TIMBER JOISTS T.B.C. ON SITE.
- DENOTES SPAN OF EXISTING TIMBER RAFTERS T.B.C. ON SITE.
- DENOTES SPAN OF NEW 50x225 C24 TIMBER JOISTS AT 400c/c WITH 18mm WBP PLY FULLY SCREWED AND GLUED TO TOP U.N.O.
- DENOTES SPAN OF NEW 50x150 C24 TIMBER RAFTERS AT 400c/c U.N.O.

NOT FOR CONSTRUCTION

Rev.	Date	Amendment	SMR	P.G
P1	17.07.18	PRELIMINARY ISSUE		
Drawing Status				
PRELIMINARY				


Job Title
42 ELSWORTHY ROAD
LONDON
NW3 3DL

Drawing Title
EXISTING GROUND
FLOOR PLAN


Form


Form Structural Design Ltd 77 St John Street London EC1M 4NN
T:020 7253 2893 E:studio@form-sd.com W:www.form-sd.com

Date	Scale	Drawn	Checked
June 18	1:50 (A1)	SMR	PG
Job No.	Drawing No.	Revision	
172843	L(00)02	P1	

 


Existing Ground Floor Plan
1:50 (A1) 1:100 (A3)

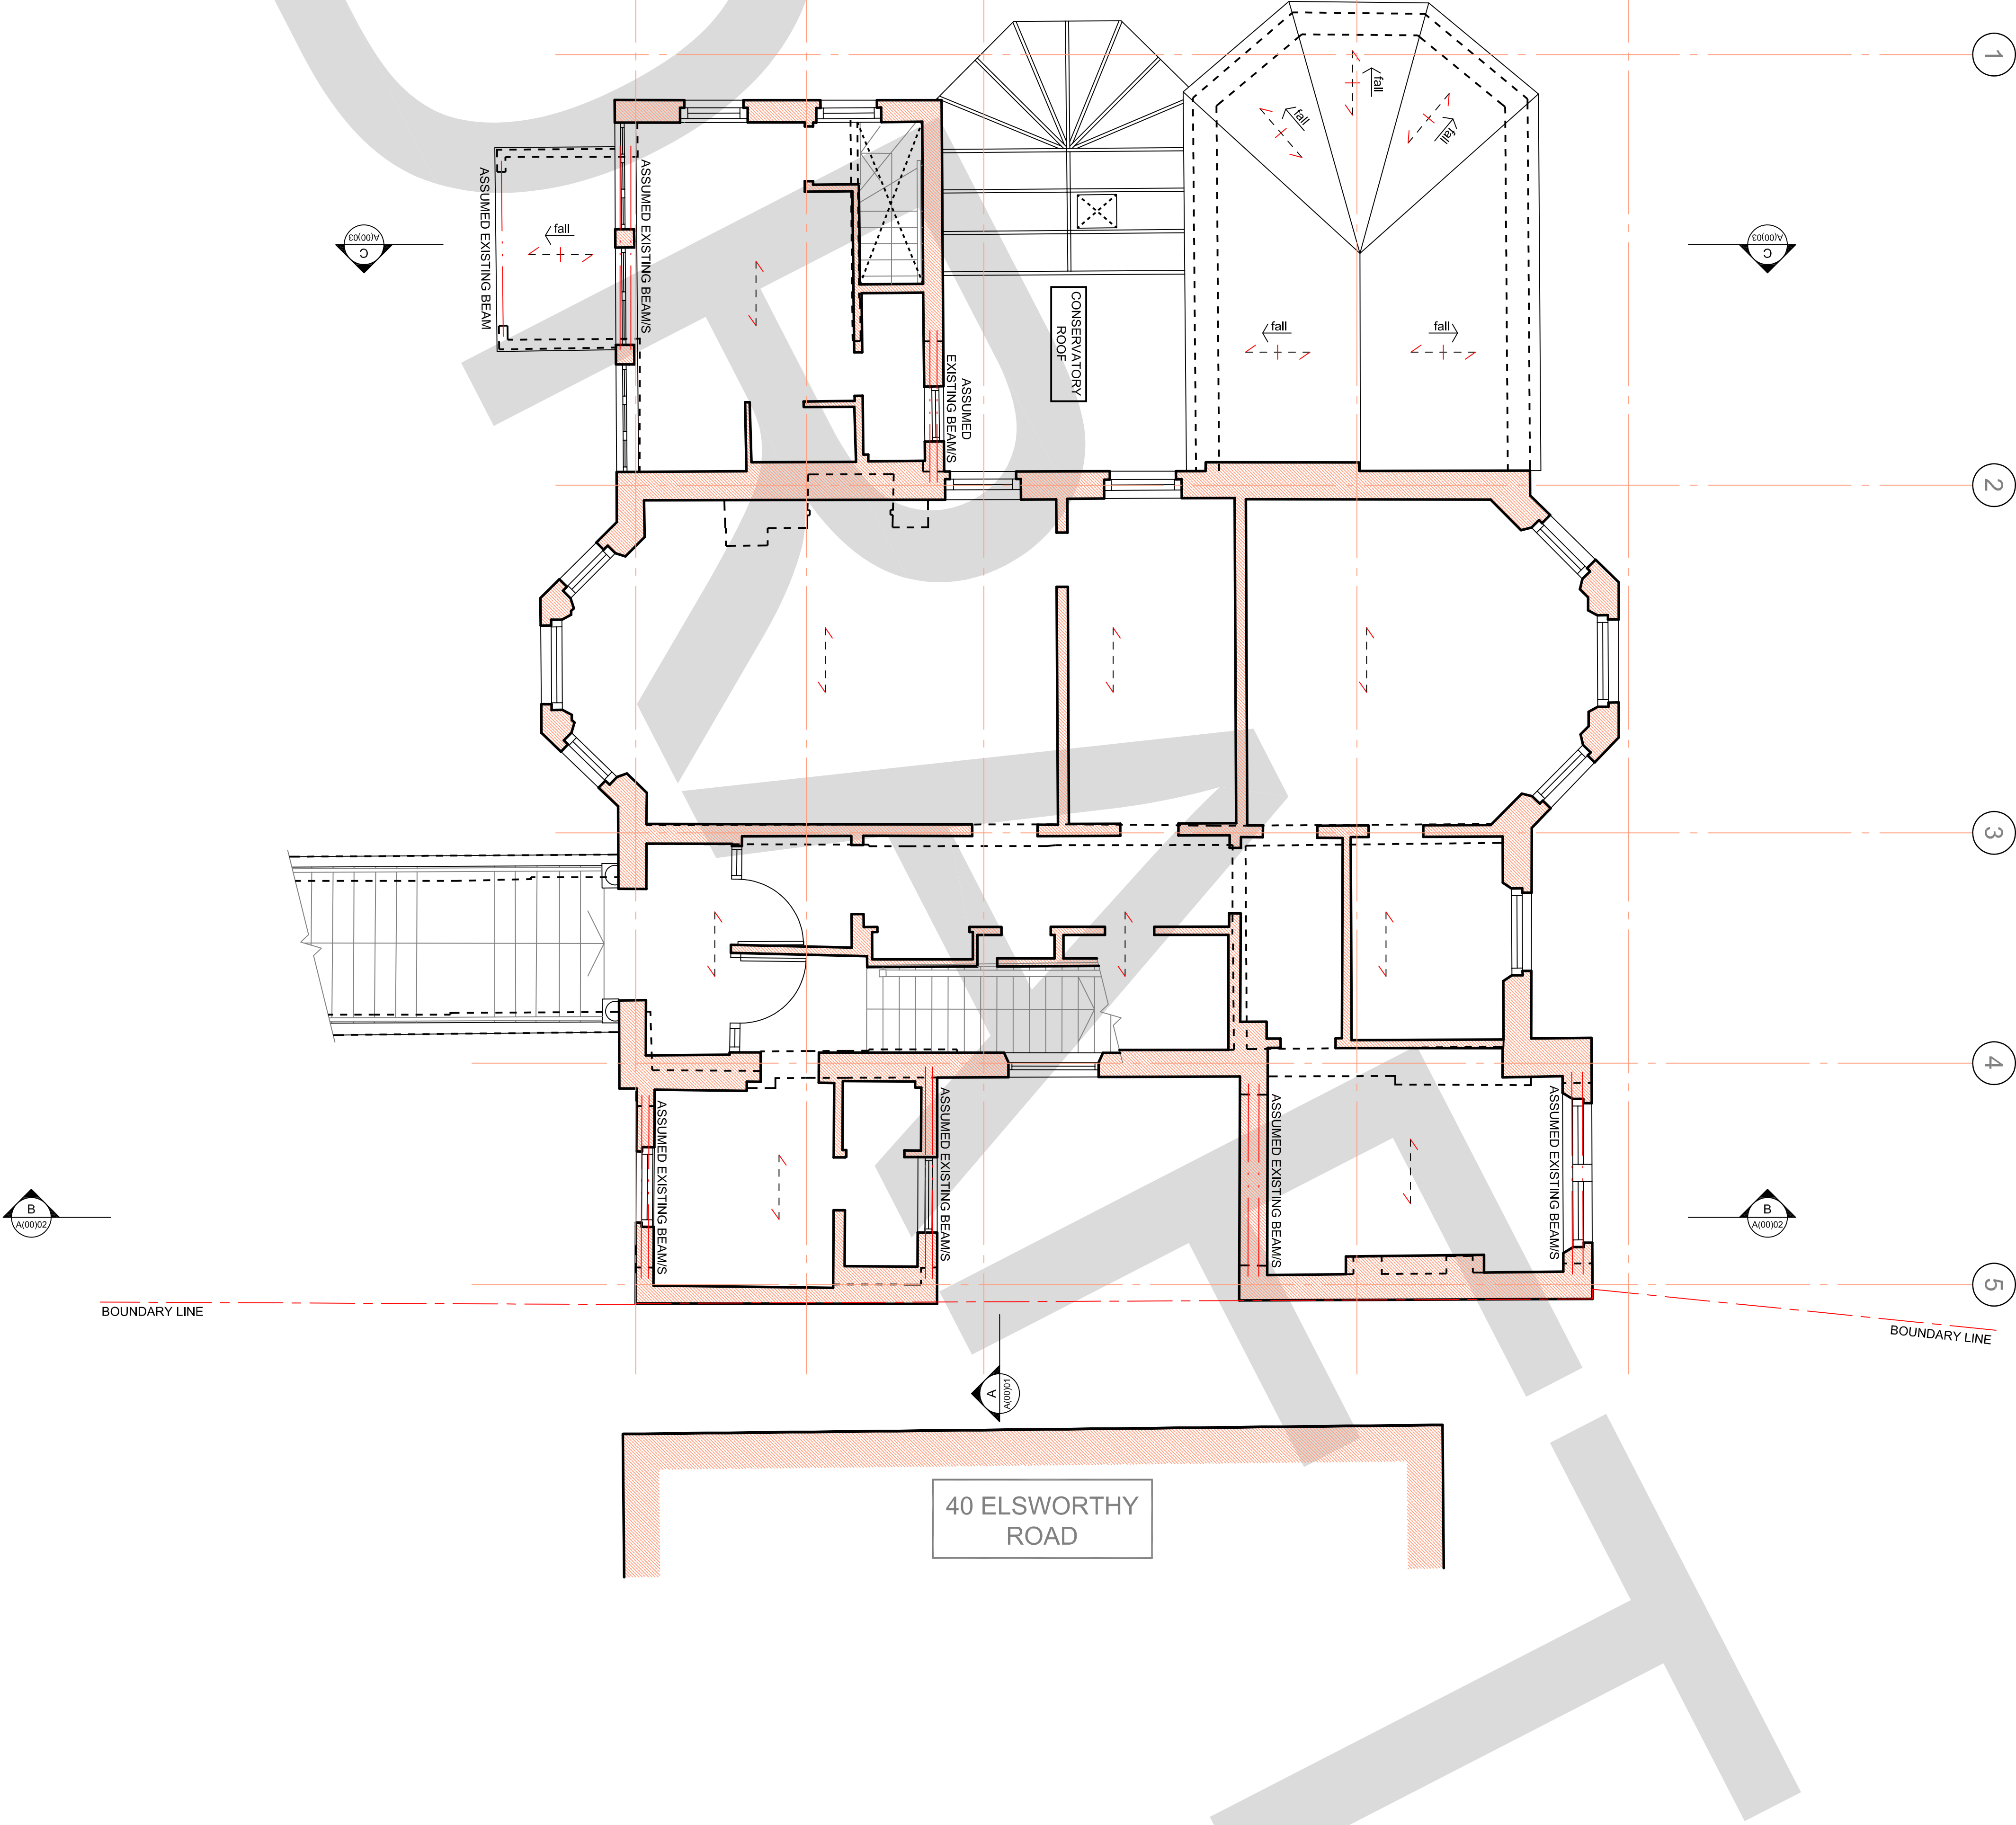

 

Existing First Floor Plan
1:50 (A1) 1:100 (A3)

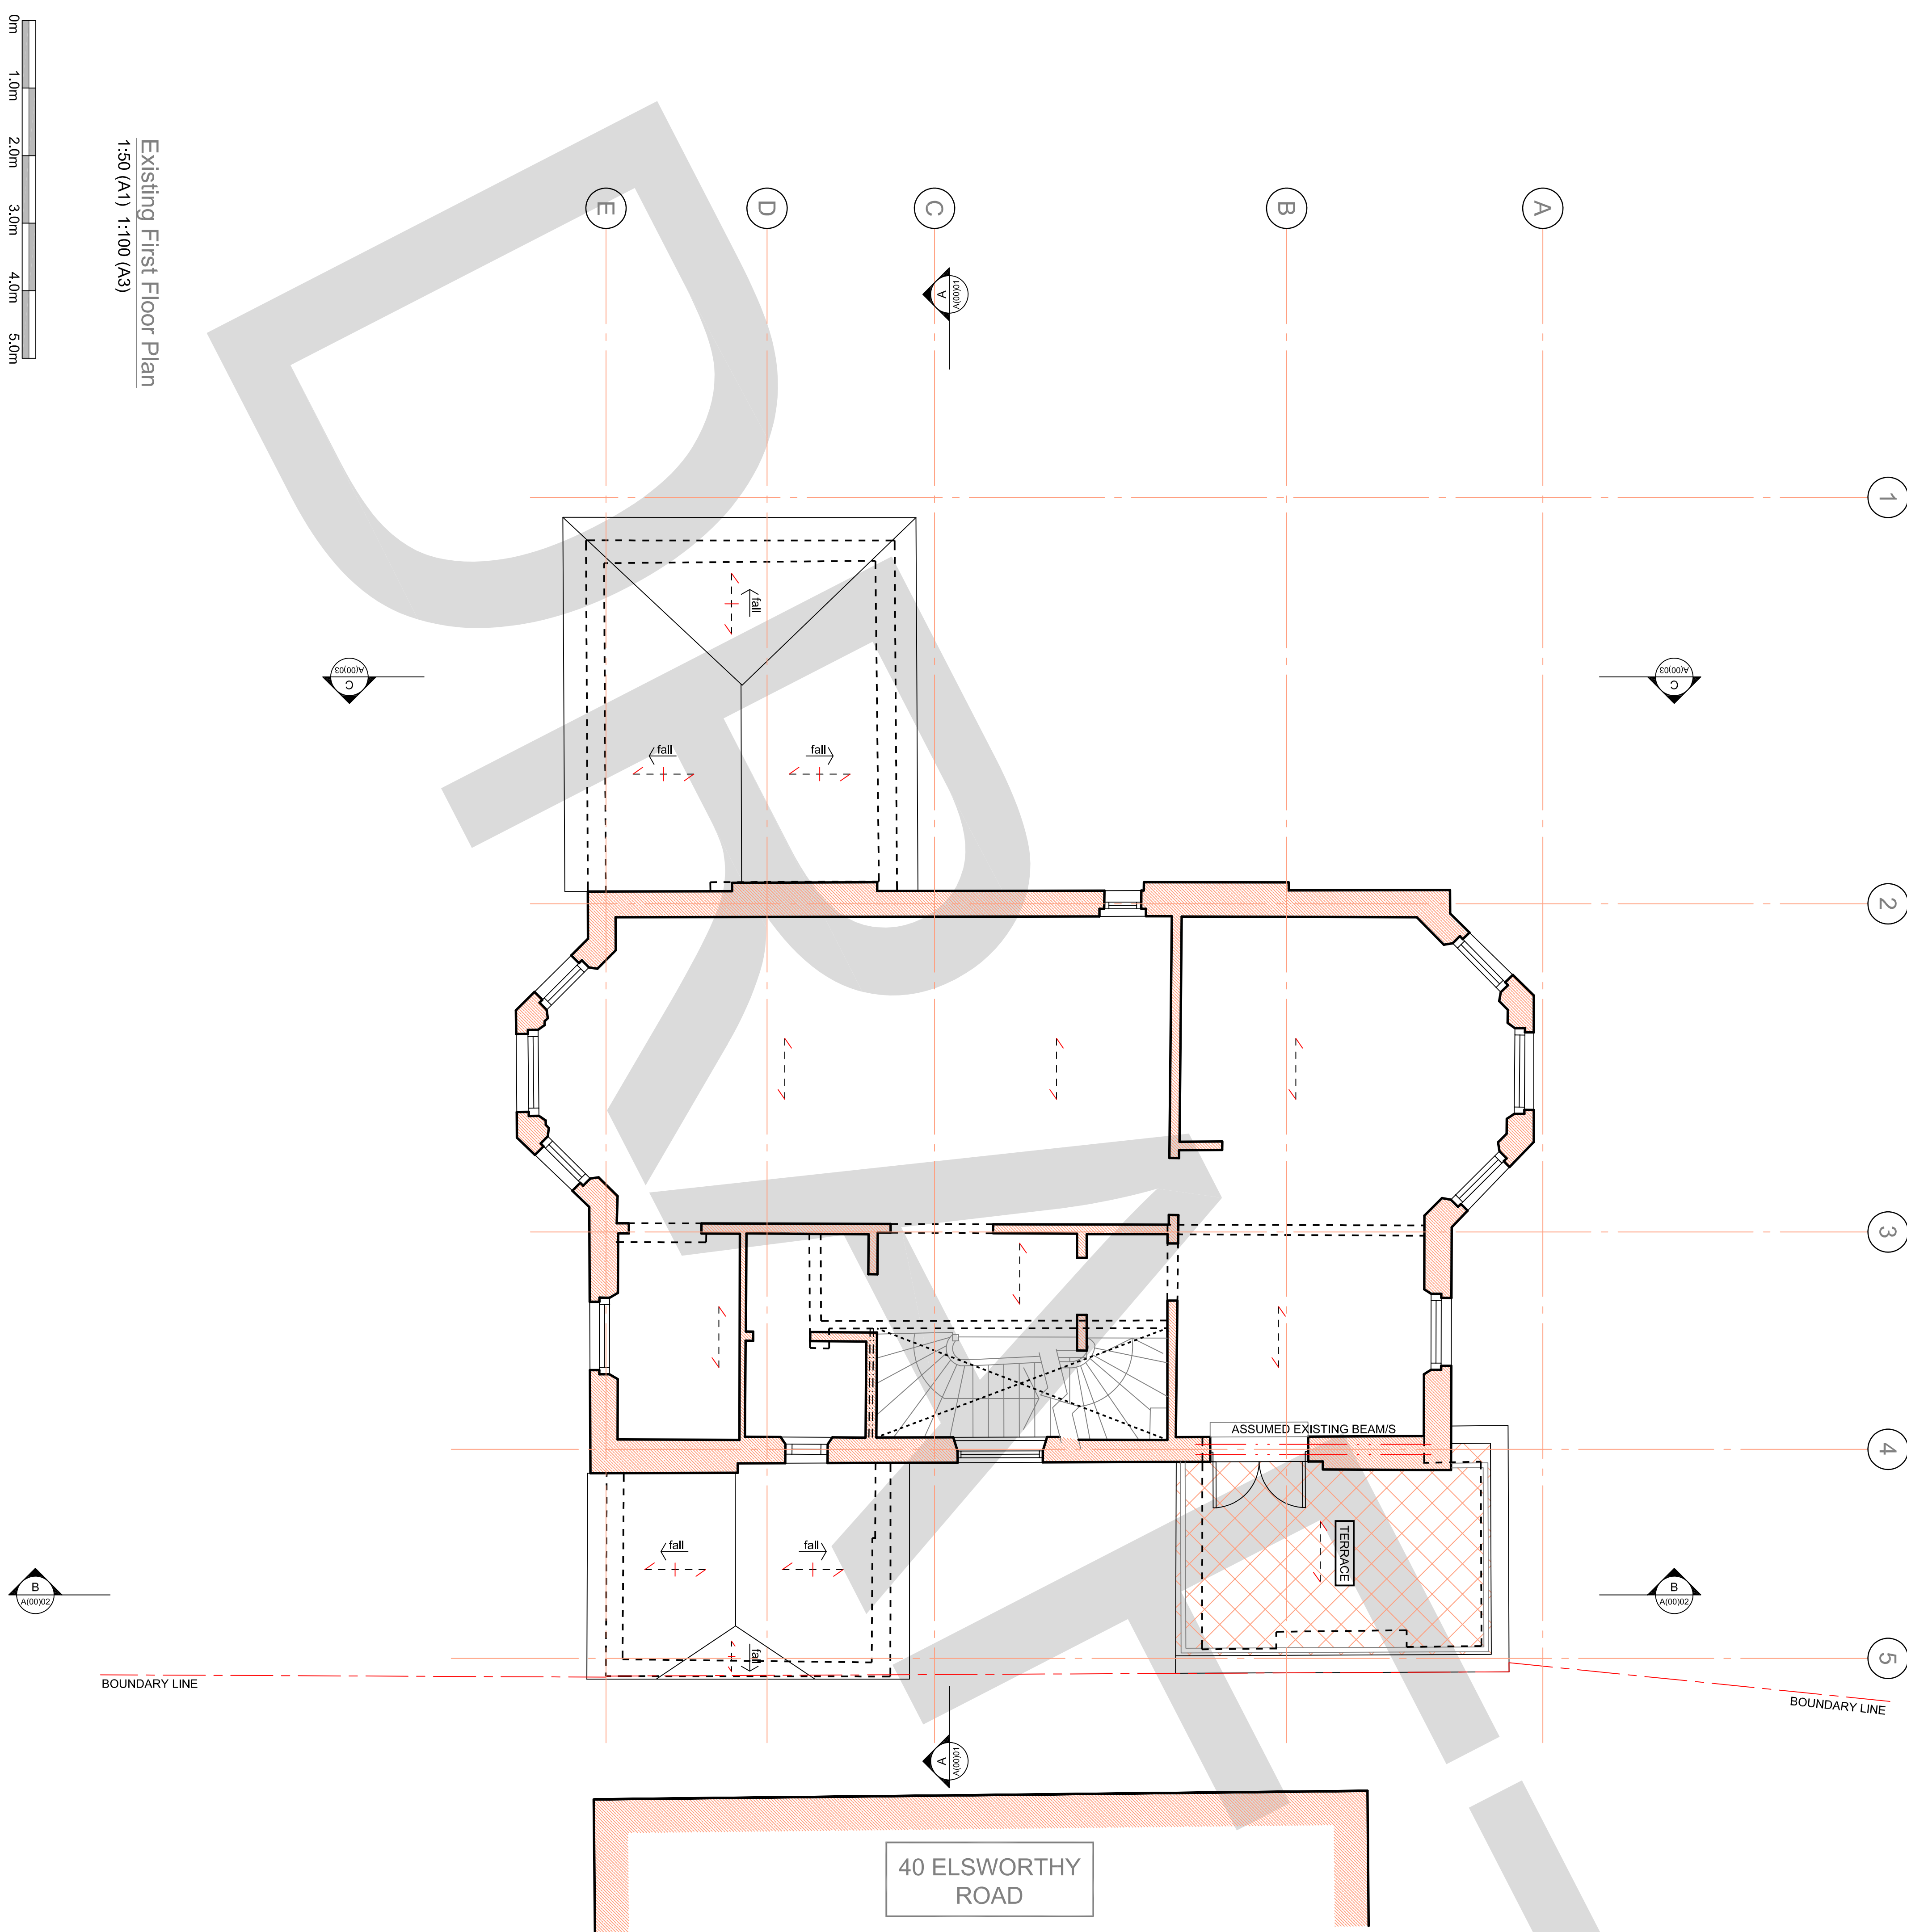

Notes

THIS DRAWING IS COPYRIGHT OF FORM.

DO NOT SCALE FROM THIS DRAWING WORK ONLY TO FIGURED DIMENSIONS.

THE CONTRACTOR IS TO VERIFY ALL DIMENSIONS ON SITE BEFORE COMMENCING WORK. ALL ERRORS AND OMISSIONS ARE TO BE REPORTED TO THE ENGINEER.

THIS DRAWING IS TO BE READ IN CONJUNCTION WITH ALL RELEVANT ARCHITECTS, SERVICES ENGINEERS AND ENGINEERS DRAWINGS AND SPECIFICATIONS.

KEY

WALL TYPES

- EXISTING WALL.
- EXISTING WALL TO BE REMOVED.
- NEW 200mm² BRICKWORK IN DESIGNATION (iii) MORTAR U.N.O.
- NEW 75mm² MEDIUM DENSE BLOCKWORK IN DESIGNATION (iii) MORTAR U.N.O.
- NEW LOADBEARING TIMBER STUD PARTITION, 75mm² C24 STUDS AT 400c/c WITH 12mm WBP PLY BOTH SIDES U.N.O.
- NEW NON LOAD BEARING PARTITION.
- LOAD BEARING WALL UNDER.
- NEW BRICKWORK TO BE FULLY TOOTHED IN AND PACKED UP TO EXISTING BRICKWORK.
- W STAINLESS STEEL WALL EXTENSION PROFILES.
- ALL MASONRY BELOW DPC LEVEL TO BE FROST RESISTANT AND IN DESIGNATION (i) MORTAR.

LEGEND

- EXISTING BEAM UNDER.
- NEW BEAM UNDER.
- DENOTES ASSUMED SPAN OF EXISTING TIMBER JOISTS T.B.C. ON SITE.
- DENOTES SPAN OF EXISTING TIMBER RAFTERS T.B.C. ON SITE.
- DENOTES SPAN OF NEW 50x225 C24 TIMBER JOISTS AT 400c/c WITH 18mm WBP PLY FULLY SCREWED AND GLUED TO TOP U.N.O.
- DENOTES SPAN OF NEW 50x150 C24 TIMBER RAFTERS AT 400c/c U.N.O.

NOT FOR CONSTRUCTION

Rev.	Date	Amendment	SMR	P.G
P1	17.07.18	PRELIMINARY ISSUE		

Drawing Status

PRELIMINARY

Job Title
42 ELSWORTHY ROAD
LONDON
NW3 3DL

Drawing Title
EXISTING FIRST
FLOOR PLAN

Form

Form Structural Design Ltd 77 St John Street London EC1M 4NN
T:020 7253 2893 E:studio@form-sd.com W:www.form-sd.com

Date	Scale	Drawn	Checked
June 18	1:50 (A1)	SMR	PG
Job No.	Drawing No.	Revision	
172843	L(00)03	P1	

Notes

THIS DRAWING IS COPYRIGHT OF FORM.

DO NOT SCALE FROM THIS DRAWING WORK ONLY TO FIGURED DIMENSIONS.

THE CONTRACTOR IS TO VERIFY ALL DIMENSIONS ON SITE BEFORE COMMENCING WORK. ALL ERRORS AND OMISSIONS ARE TO BE REPORTED TO THE ENGINEER.

THIS DRAWING IS TO BE READ IN CONJUNCTION WITH ALL RELEVANT ARCHITECTS, SERVICES ENGINEERS AND ENGINEERS DRAWINGS AND SPECIFICATIONS.

KEY

WALL TYPES

- EXISTING WALL.
- EXISTING WALL TO BE REMOVED.
- NEW 200mm² BRICKWORK IN DESIGNATION (iii) MORTAR U.N.O.
- NEW 75mm² MEDIUM DENSE BLOCKWORK IN DESIGNATION (iii) MORTAR U.N.O.
- NEW LOADBEARING TIMBER STUD PARTITION, RAFTERS C24 STUDS AT 400c/c WITH 12mm WBP PLY BOTH SIDES U.N.O.
- NEW NON LOAD BEARING PARTITION.
- LOAD BEARING WALL UNDER.
- NEW BRICKWORK TO BE FULLY TOOTHED IN AND PACKED UP TO EXISTING BRICKWORK.
- W STAINLESS STEEL WALL EXTENSION PROFILES.
- ALL MASONRY BELOW DPC LEVEL TO BE FROST RESISTANT AND IN DESIGNATION (i) MORTAR.

LEGEND

- EXISTING BEAM UNDER.
- NEW BEAM UNDER.
- DENOTES ASSUMED SPAN OF EXISTING TIMBER JOISTS T.B.C. ON SITE.
- DENOTES SPAN OF EXISTING TIMBER RAFTERS T.B.C. ON SITE.
- DENOTES SPAN OF NEW 50x225 C24 TIMBER JOISTS AT 400c/c WITH 18mm WBP PLY FULLY SCREWED AND GLUED TO TOP U.N.O.
- DENOTES SPAN OF NEW 50x150 C24 TIMBER RAFTERS AT 400c/c U.N.O.

NOT FOR CONSTRUCTION

Rev.	Date	Amendment	SMR	P.G
P1	17/07/18	PRELIMINARY ISSUE		

Drawing Status

PRELIMINARY

Job Title

42 ELSWORTHY ROAD

LONDON

NW3 3DL

Drawing Title

EXISTING SECOND FLOOR PLAN



Form

Form Structural Design Ltd 77 St John Street London EC1M 4NN
T:020 7253 2893 E:studio@form-sd.com W:www.form-sd.com

Date	Scale	Drawn	Checked
June 18	1:50 (A1)	SMR	PG
172843	L(00)04		P1

Existing Second Floor Plan

1:50 (A1) 1:100 (A3)

  

Notes

THIS DRAWING IS COPYRIGHT OF FORM.

DO NOT SCALE FROM THIS DRAWING WORK ONLY TO FIGURED DIMENSIONS.

THE CONTRACTOR IS TO VERIFY ALL DIMENSIONS ON SITE BEFORE COMMENCING WORK. ALL ERRORS AND OMISSIONS ARE TO BE REPORTED TO THE ENGINEER.

THIS DRAWING IS TO BE READ IN CONJUNCTION WITH ALL RELEVANT ARCHITECTS, SERVICES ENGINEERS AND ENGINEERS DRAWINGS AND SPECIFICATIONS.

KEY

WALL TYPES

- EXISTING WALL.
- EXISTING WALL TO BE REMOVED.
- NEW 200mm² BRICKWORK IN DESIGNATION (iii) MORTAR U.N.O.
- NEW 75mm² MEDIUM DENSE BLOCKWORK IN DESIGNATION (iii) MORTAR U.N.O.
- NEW LOADBEARING TIMBER STUD PARTITION, 75mm² C24 STUDS AT 400c/c WITH 12mm WBP PLY BOTH SIDES U.N.O.
- NEW NON LOAD BEARING PARTITION.
- LOAD BEARING WALL UNDER.
- NEW BRICKWORK TO BE FULLY TOOTHED IN AND PACKED UP TO EXISTING BRICKWORK.
- W STAINLESS STEEL WALL EXTENSION PROFILES.
- ALL MASONRY BELOW DPC LEVEL TO BE FROST RESISTANT AND IN DESIGNATION (i) MORTAR.

LEGEND

- EXISTING BEAM UNDER.
- NEW BEAM UNDER.
- DENOTES ASSUMED SPAN OF EXISTING TIMBER JOISTS T.B.C. ON SITE.
- DENOTES SPAN OF EXISTING TIMBER RAFTERS T.B.C. ON SITE.
- DENOTES SPAN OF NEW 50x225 C24 TIMBER JOISTS AT 400c/c WITH 18mm WBP PLY FULLY SCREWED AND GLUED TO TOP U.N.O.
- DENOTES SPAN OF NEW 50x150 C24 TIMBER RAFTERS AT 400c/c U.N.O.

NOT FOR CONSTRUCTION

Rev.	Date	Amendment	SMR	P.G
P1	17.07.18	PRELIMINARY ISSUE		
Drawing Status				
PRELIMINARY				

Job Title
42 ELSWORTHY ROAD
LONDON
NW3 3DL

Drawing Title
EXISTING THIRD
FLOOR PLAN



Form

Form Structural Design Ltd 77 St John Street London EC1M 4NN
T:020 7253 2893 E:studio@form-sd.com W:www.form-sd.com

Date	Scale	Drawn	Checked
June 18	1:50 (A1)	SMR	PG
172843	L(00)05		P1

Existing Third Floor Plan

1:50 (A1) 1:100 (A3)

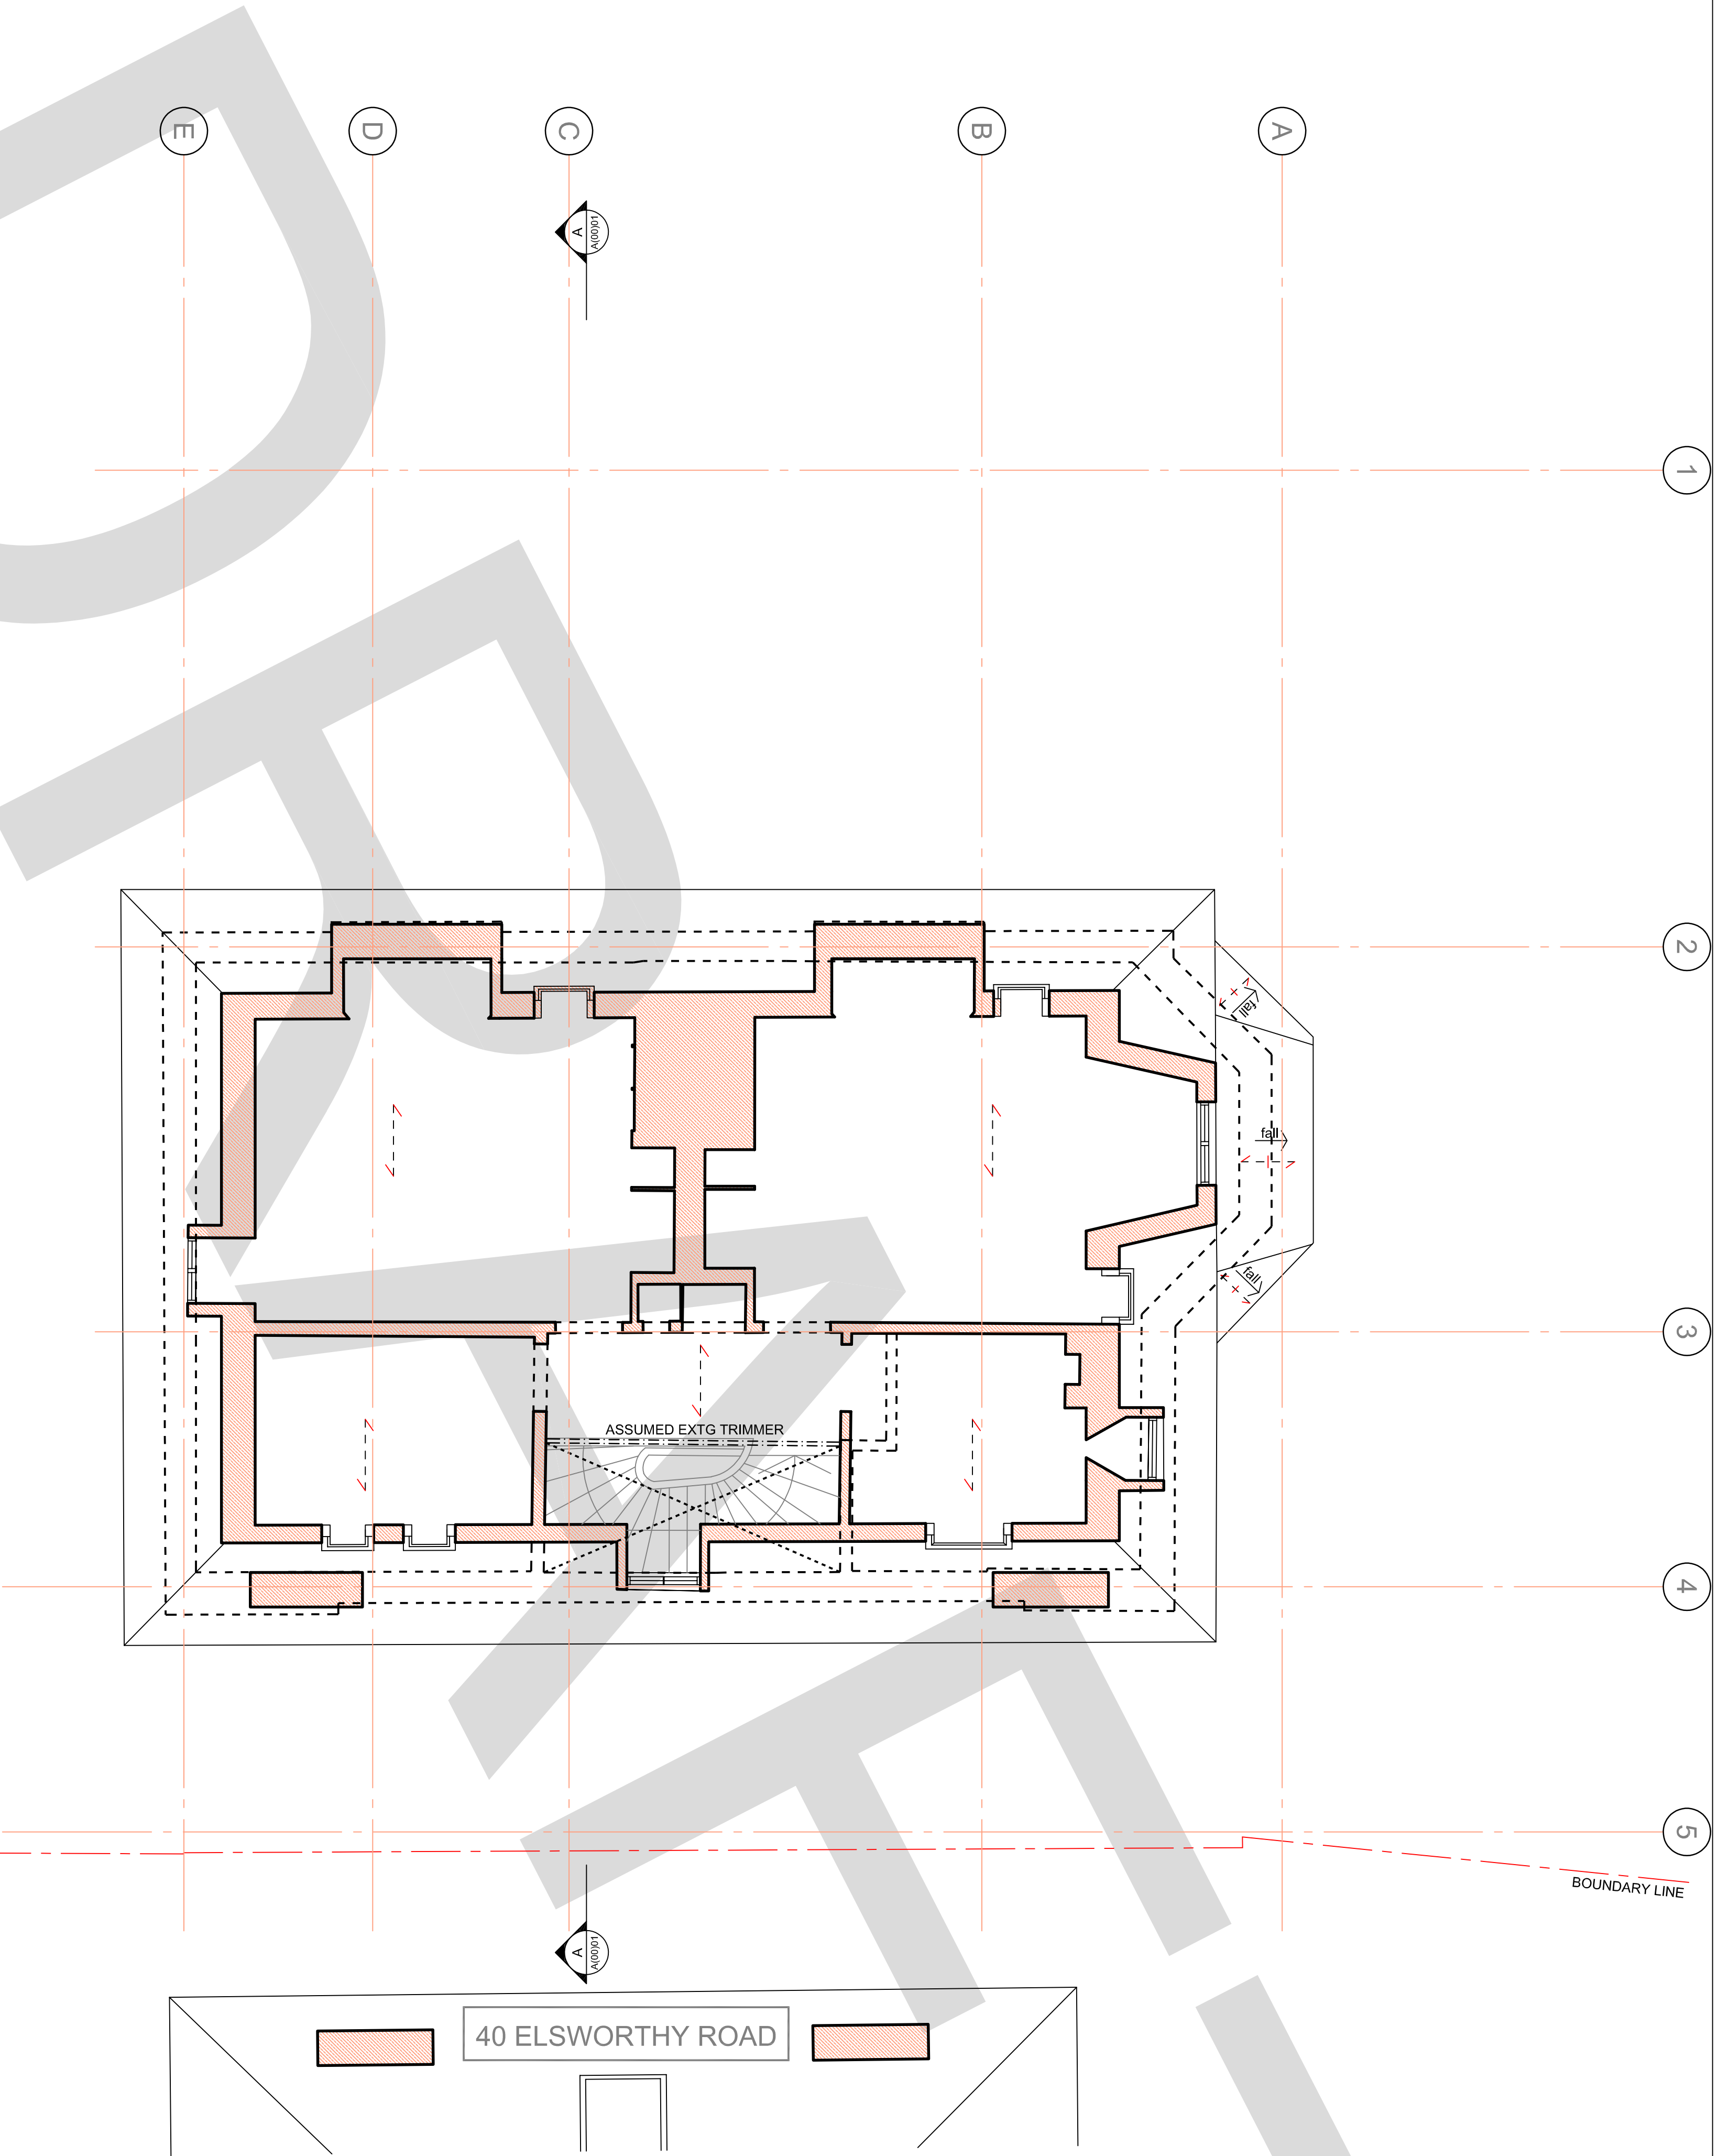 

Notes

THIS DRAWING IS COPYRIGHT OF FORM.

DO NOT SCALE FROM THIS DRAWING WORK ONLY TO FIGURED DIMENSIONS.

THE CONTRACTOR IS TO VERIFY ALL DIMENSIONS ON SITE BEFORE COMMENCING WORK. ALL ERRORS AND OMISSIONS ARE TO BE REPORTED TO THE ENGINEER.

THIS DRAWING IS TO BE READ IN CONJUNCTION WITH ALL RELEVANT ARCHITECTS, SERVICES ENGINEERS AND ENGINEERS DRAWINGS AND SPECIFICATIONS.

KEY

WALL TYPES

- EXISTING WALL.
- EXISTING WALL TO BE REMOVED.
- NEW 200mm² BRICKWORK IN DESIGNATION (iii) MORTAR U.N.O.
- NEW 75mm² MEDIUM DENSE BLOCKWORK IN DESIGNATION (iii) MORTAR U.N.O.
- NEW LOADBEARING TIMBER STUD PARTITION, 75mm² C24 STUDS AT 400c/c WITH 12mm WBP PLY BOTH SIDES U.N.O.
- NEW NON LOAD BEARING PARTITION.
- LOAD BEARING WALL UNDER.
- NEW BRICKWORK TO BE FULLY TOOTHED IN AND PACKED UP TO EXISTING BRICKWORK.
- STAINLESS STEEL WALL EXTENSION PROFILES.
- ALL MASONRY BELOW DPC LEVEL TO BE FROST RESISTANT AND IN DESIGNATION (i) MORTAR.

LEGEND

- EXISTING BEAM UNDER.
- NEW BEAM UNDER.
- DENOTES ASSUMED SPAN OF EXISTING TIMBER JOISTS T.B.C. ON SITE.
- DENOTES SPAN OF EXISTING TIMBER RAFTERS T.B.C. ON SITE.
- DENOTES SPAN OF NEW 50x225 C24 TIMBER JOISTS AT 400c/c WITH 18mm WBP PLY FULLY SCREWED AND GLUED TO TOP U.N.O.
- DENOTES SPAN OF NEW 50x150 C24 TIMBER RAFTERS AT 400c/c U.N.O.

NOT FOR CONSTRUCTION

Rev.	Date	Amendment	SMR	P.G
P1	17.07.18	PRELIMINARY ISSUE		

Drawing Status	PRELIMINARY
----------------	-------------

Job Title
42 ELSWORTHY ROAD
LONDON
NW3 3DL

Drawing Title
EXISTING ROOF
FLOOR PLAN


Form

Form Structural Design Ltd 77 St John Street London EC1M 4NN
T:020 7253 2893 E:studio@form-sd.com W:www.form-sd.com

Date	Scale	Drawn	Checked
June 18	1:50 (A1)	SMR	PG
Job No.	Drawing No.	Revision	
172843	L(00)06	P1	

Existing Roof Plan

1:50 (A1) 1:100 (A3)

 

BOUNDARY LINE

BOUNDARY LINE



APPENDIX K

EXISTING AND PROPOSED ENGINEERING DRAWINGS

(FORM S-D)

(Continued)