


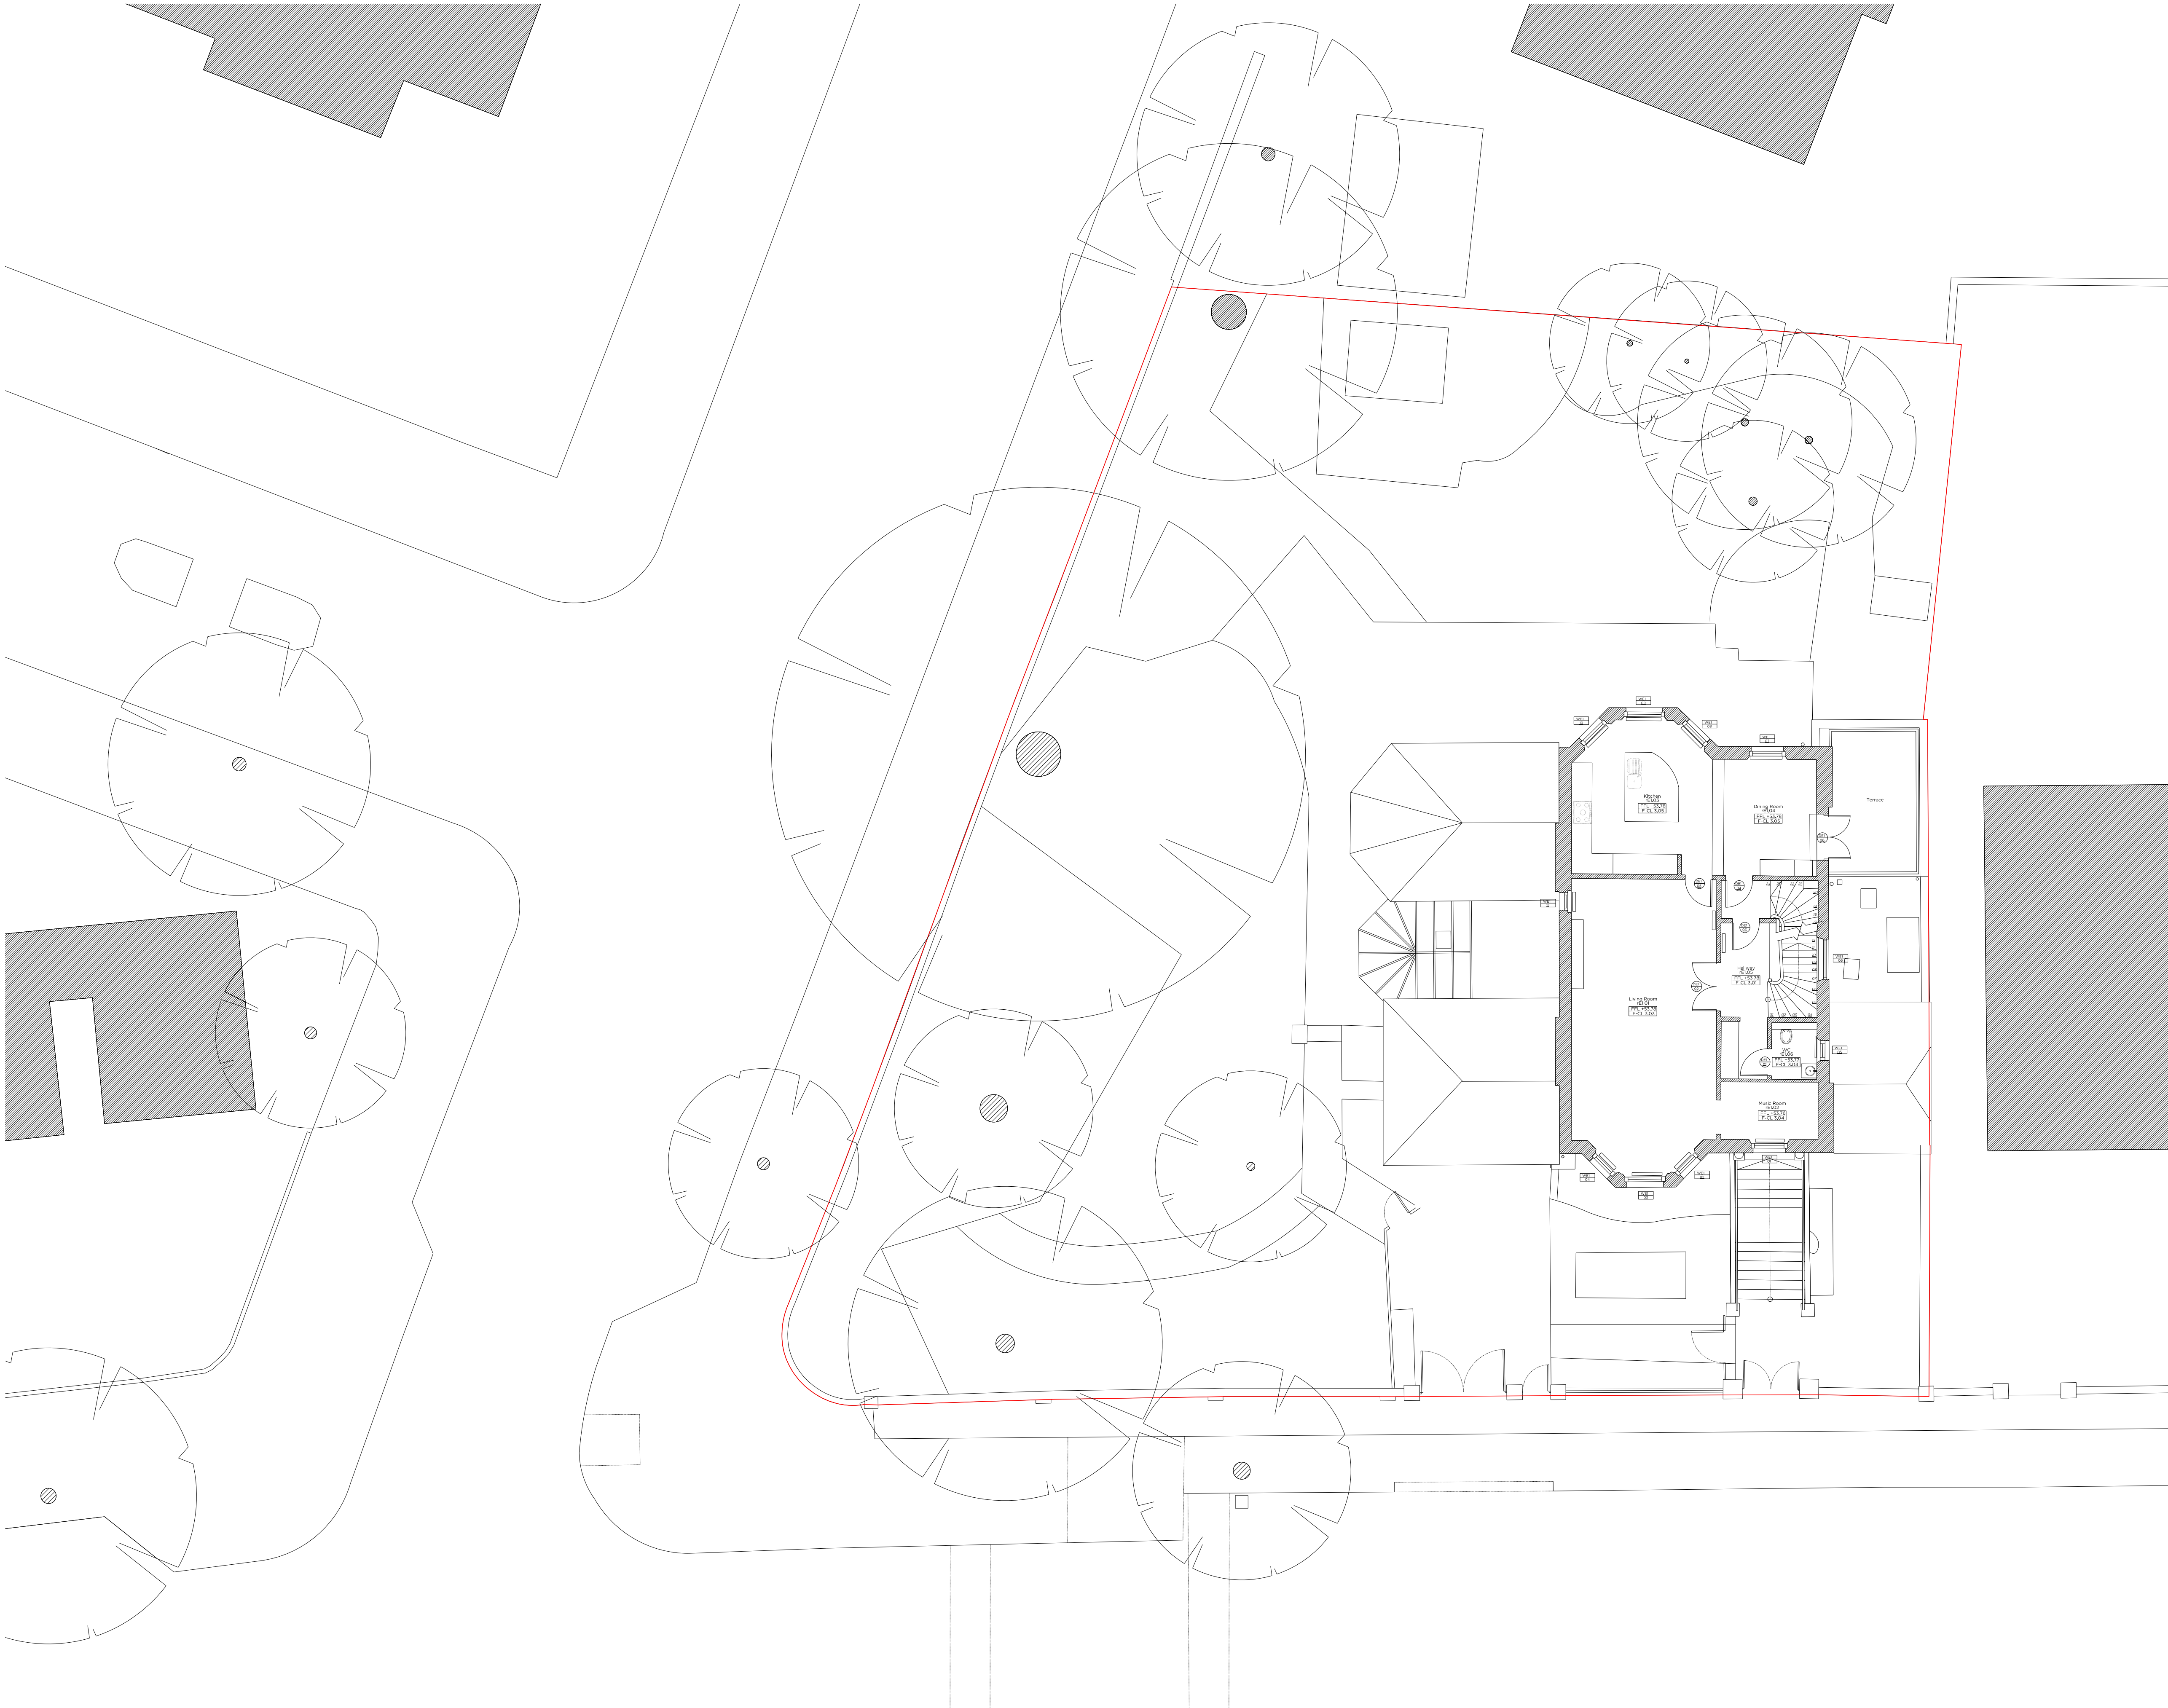

PLANNING

Project No. 16092

Client Forty Two Point Five Elsworth Ltd

Date July 2018

Scale 1:200 @ A3 / 1:100 @ A1

Project 42 Elsworth Road, NW3

Drawing Title: Existing First Floor Plan

Drawing No. E_04 Rev.

Drawn	Approved	Signed
RP	MW	-



66-68 Margaret Street W1W 8SR T. 020 7580 9336 www.mw-a.co.uk

Copyright Marek Wojciechowski Architects Limited.
No implied license exists. This drawing should not be used to calculate areas for the purposes of valuation. All dimensions to be checked on site by the contractor and such dimensions to be their responsibility. Do not scale drawings. All work must comply with relevant British Standards and Building Regulations requirements. Drawing errors and omissions to be reported to the architect.

