



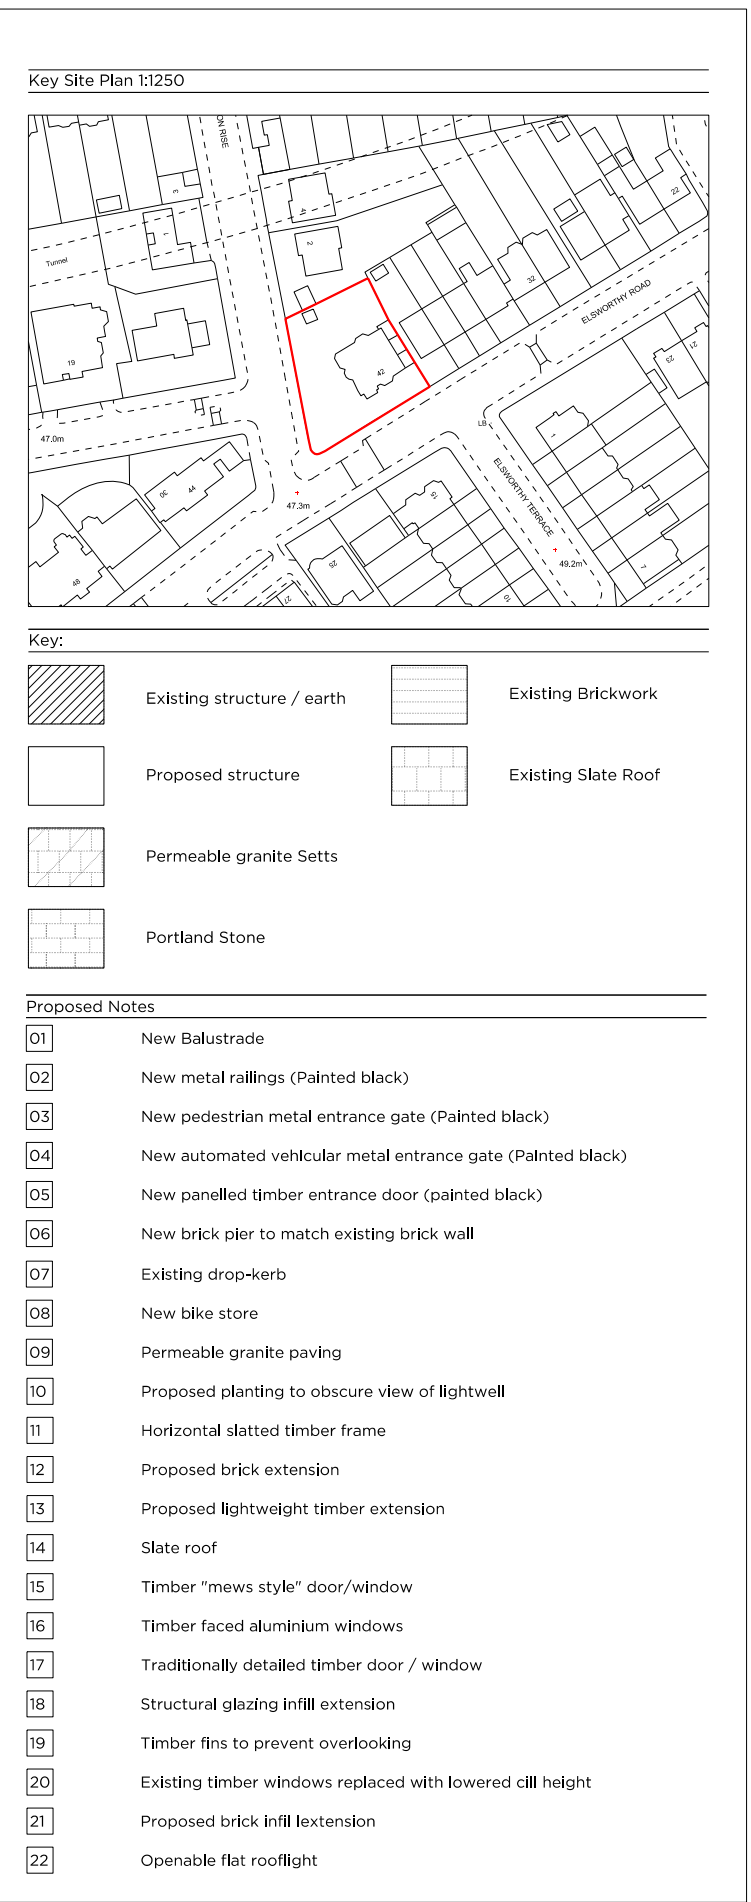

Project No.				16092	
Client					
Forty Two Point Five Elsworthly Ltd					
Date					
July 2018					
Scale					
1:200 @ A3 / 1:100 @ A1					
Project					
42 Elsworthly Road, NW3					
Drawing Title:					
Proposed Ground Floor Plan					
Drawing No.				P_01	
				Rev.	
Drawn		Approved		Signed	
RP		MW		-	

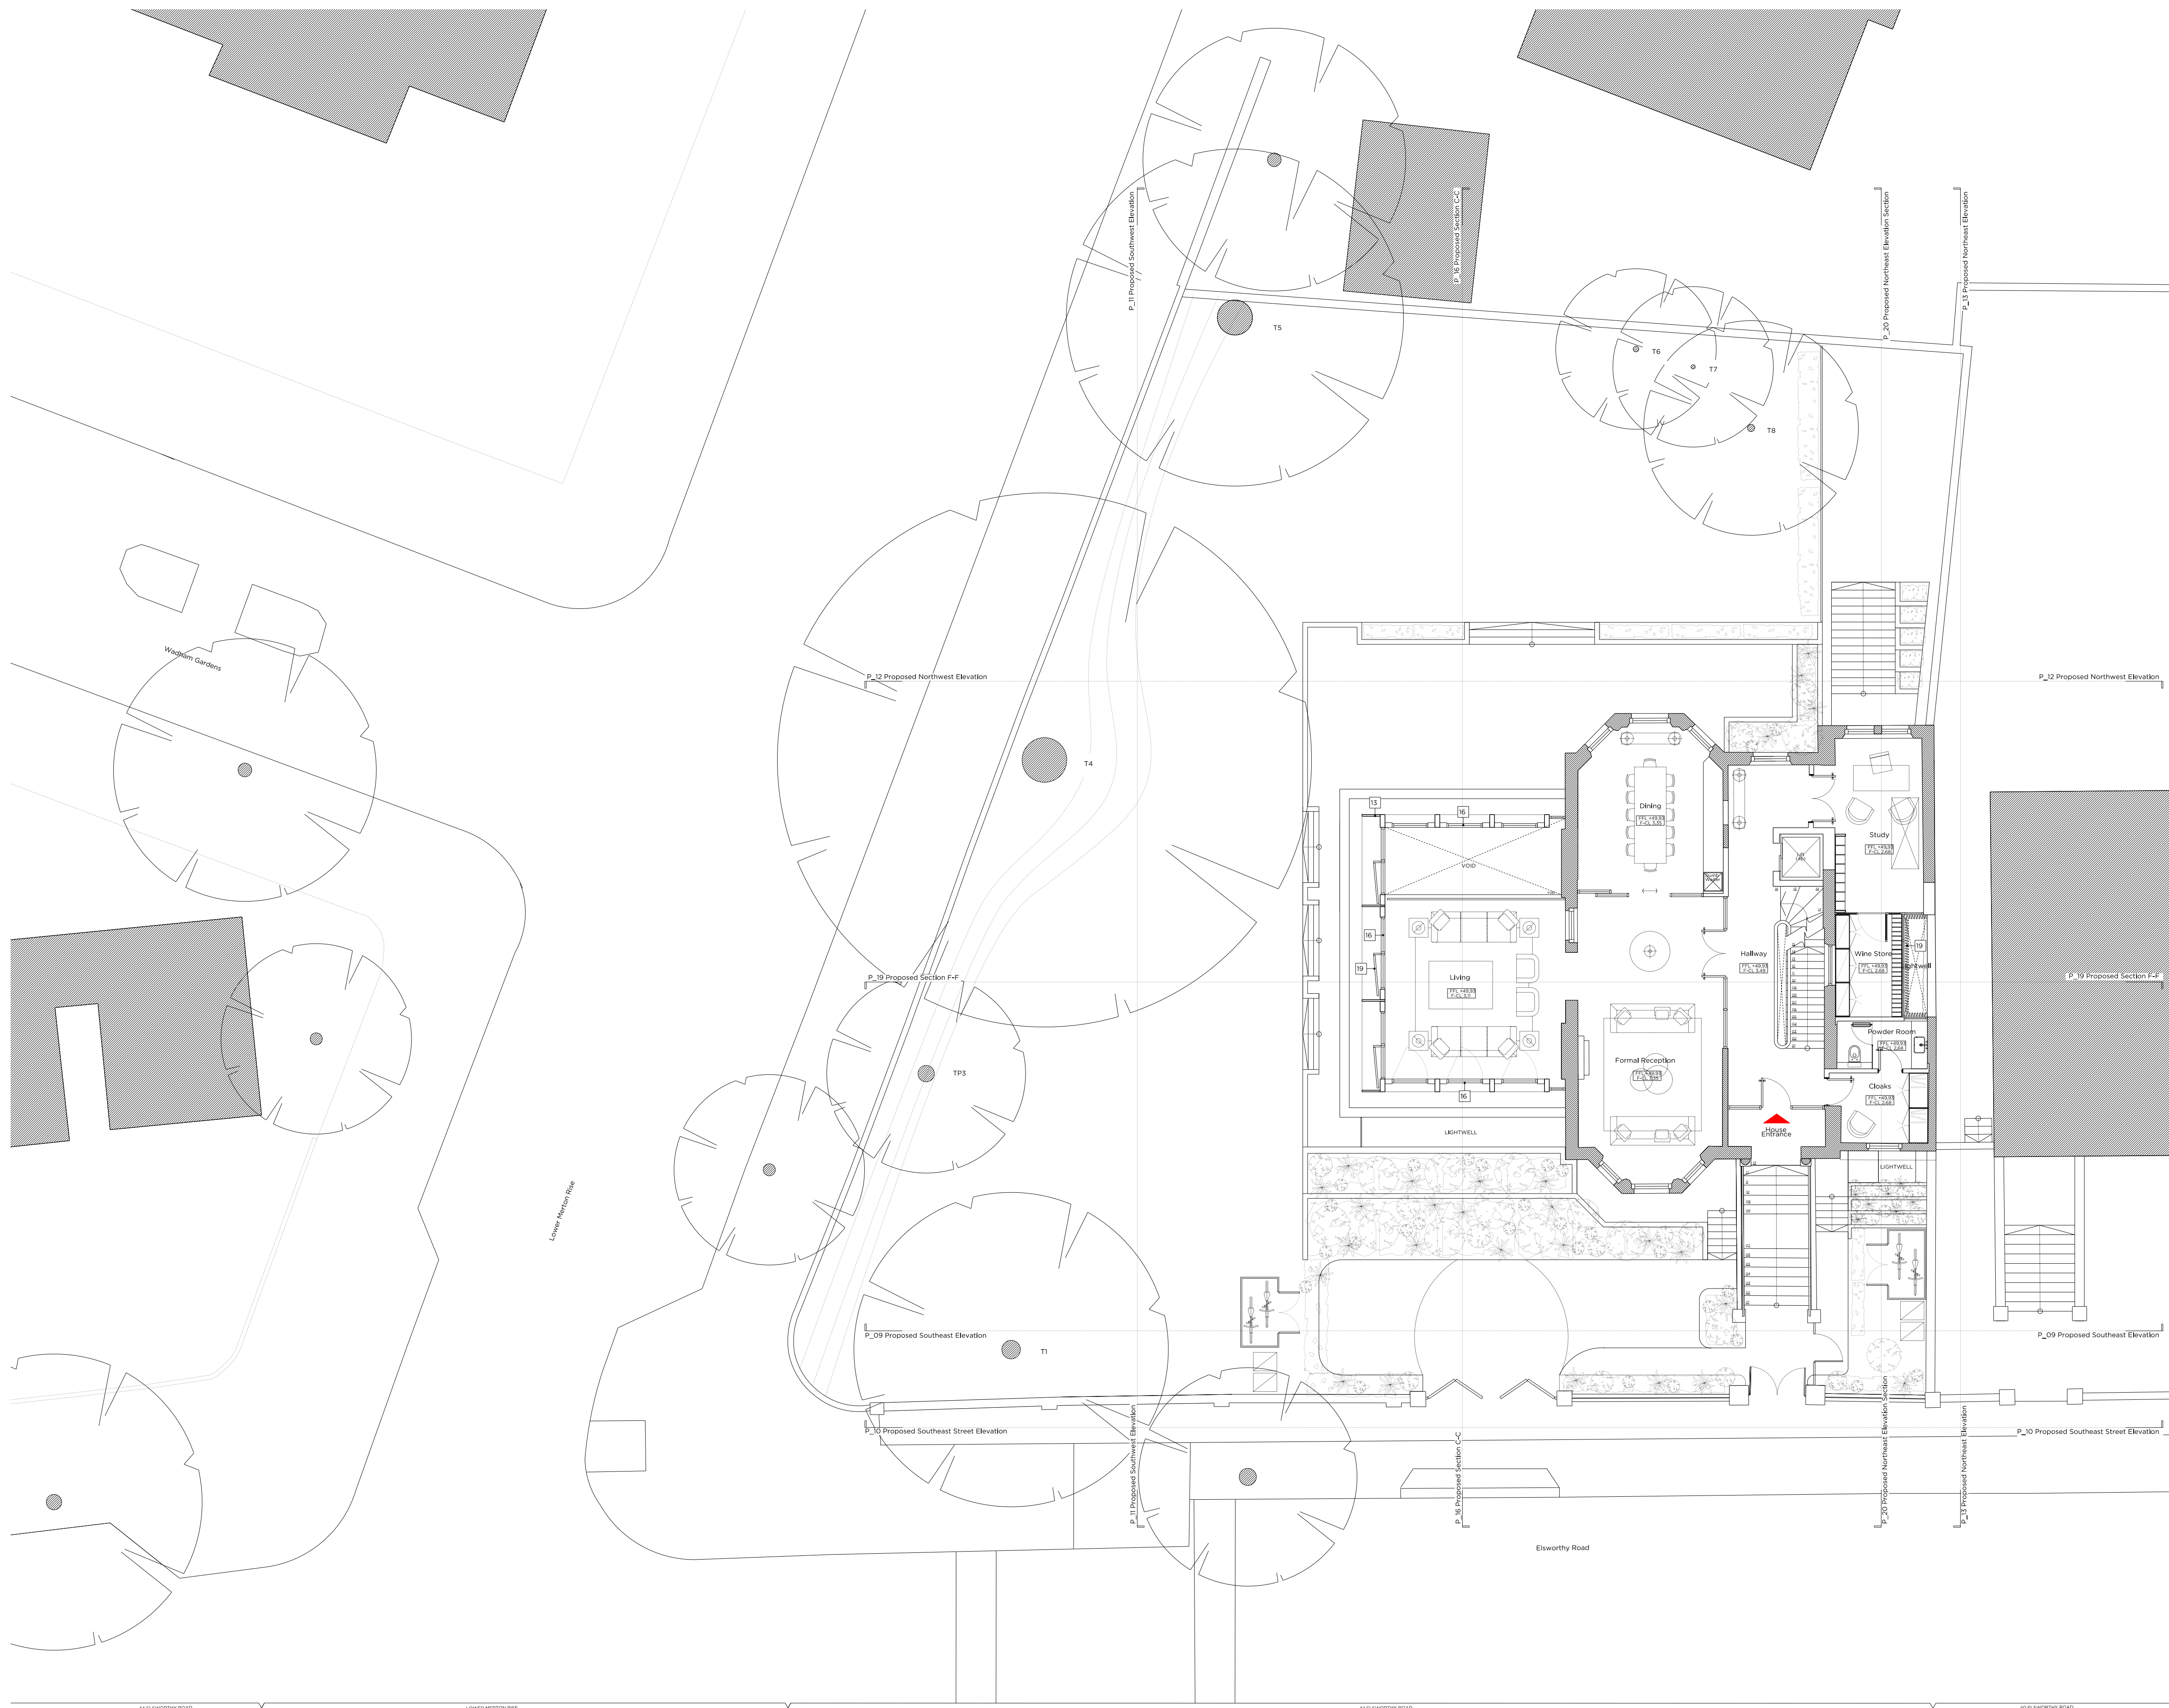

Marek
Wojciechowski
Architects


66-66 Margaret Street W1W 8SR

T. 020 7580 9356

www.mwa.co.uk

Copyright Marek Wojciechowski Architects Limited.

This drawing is the property of Marek Wojciechowski Architects Limited. It is to be used for the purpose of valuation. All dimensions to be checked on site by the contractor and such dimensions to be their responsibility. All work must comply with relevant British Standards and Building Regulations requirements. Drawing errors and omissions to be reported to the architect.

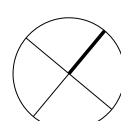

0.5m

1m

2m

3m

4m

5m