


**CROSS SECTION X-X' / SIDE ELEVATION**  
[ 1:100 ]

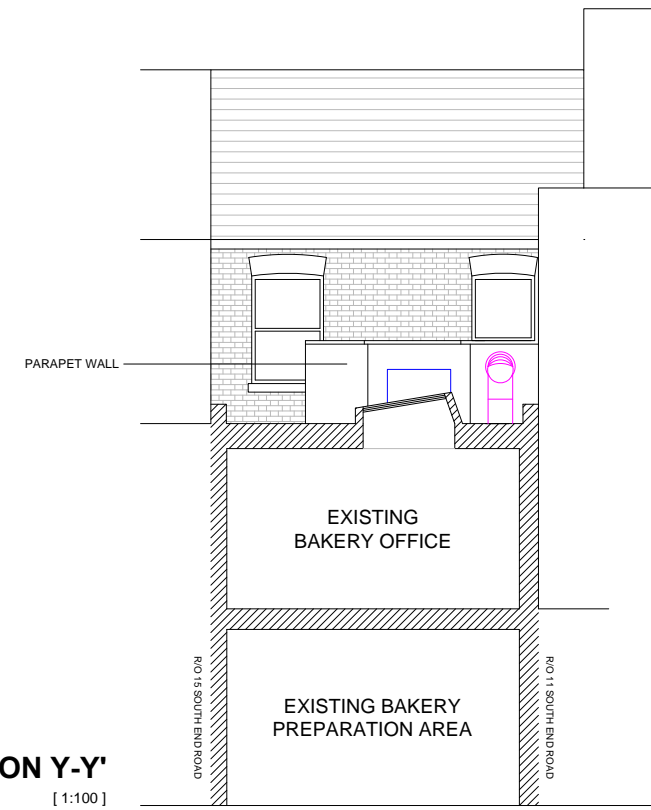

**REAR ELEVATION / SECTION Y-Y'**  
[ 1:100 ]

**BAKERY ROOFTOP PLANT DETAILS**

A/C CONDENSER UNIT (1X)  
 EXTRACTOR FLUES (2X)

PLEASE REFER TO SUPPORTING PLANNING STATEMENT, ROOF PLANS AND ACOUSTIC ASSESSMENT FOR FURTHER DETAILS.

SCALE @ A3 | 0m | 1m | 2m | 3m | 4m | 5m

Revision notes:		
Rev:	Date:	Notes:
		NOTE: Annotations added for fixed plant, please refer to acoustic assessment for detailed specification, diagrams and photographs

<b>Drawn by:</b> GC [ Based on Previous Survey ]
<b>Client:</b> Mr. Stephen Isaacs


<b>Project:</b> Karma Bakery 13 South End Road London NW3 2PT Planning Application (Section 73a) PP-07546551
<b>Drawing Title:</b> Rear and Side Elevation (with Sections) Drawing Number PP-07546551-DWG-01


<b>Date:</b> 14 January 2019
<b>Scale @ A3:</b> 1:100
<b>Revision:</b>

**BONNYSTREET PLANNING LIMITED**


WWW.TOWNPLANNING.LONDON

**BAKERY ROOFTOP PLANT DETAILS**

 A/C CONDENSER UNIT (1X)

 EXTRACTOR FLUES (2X)

PLEASE REFER TO SUPPORTING PLANNING STATEMENT, ELEVATION PLANS AND ACOUSTIC ASSESSMENT FOR FURTHER DETAILS.

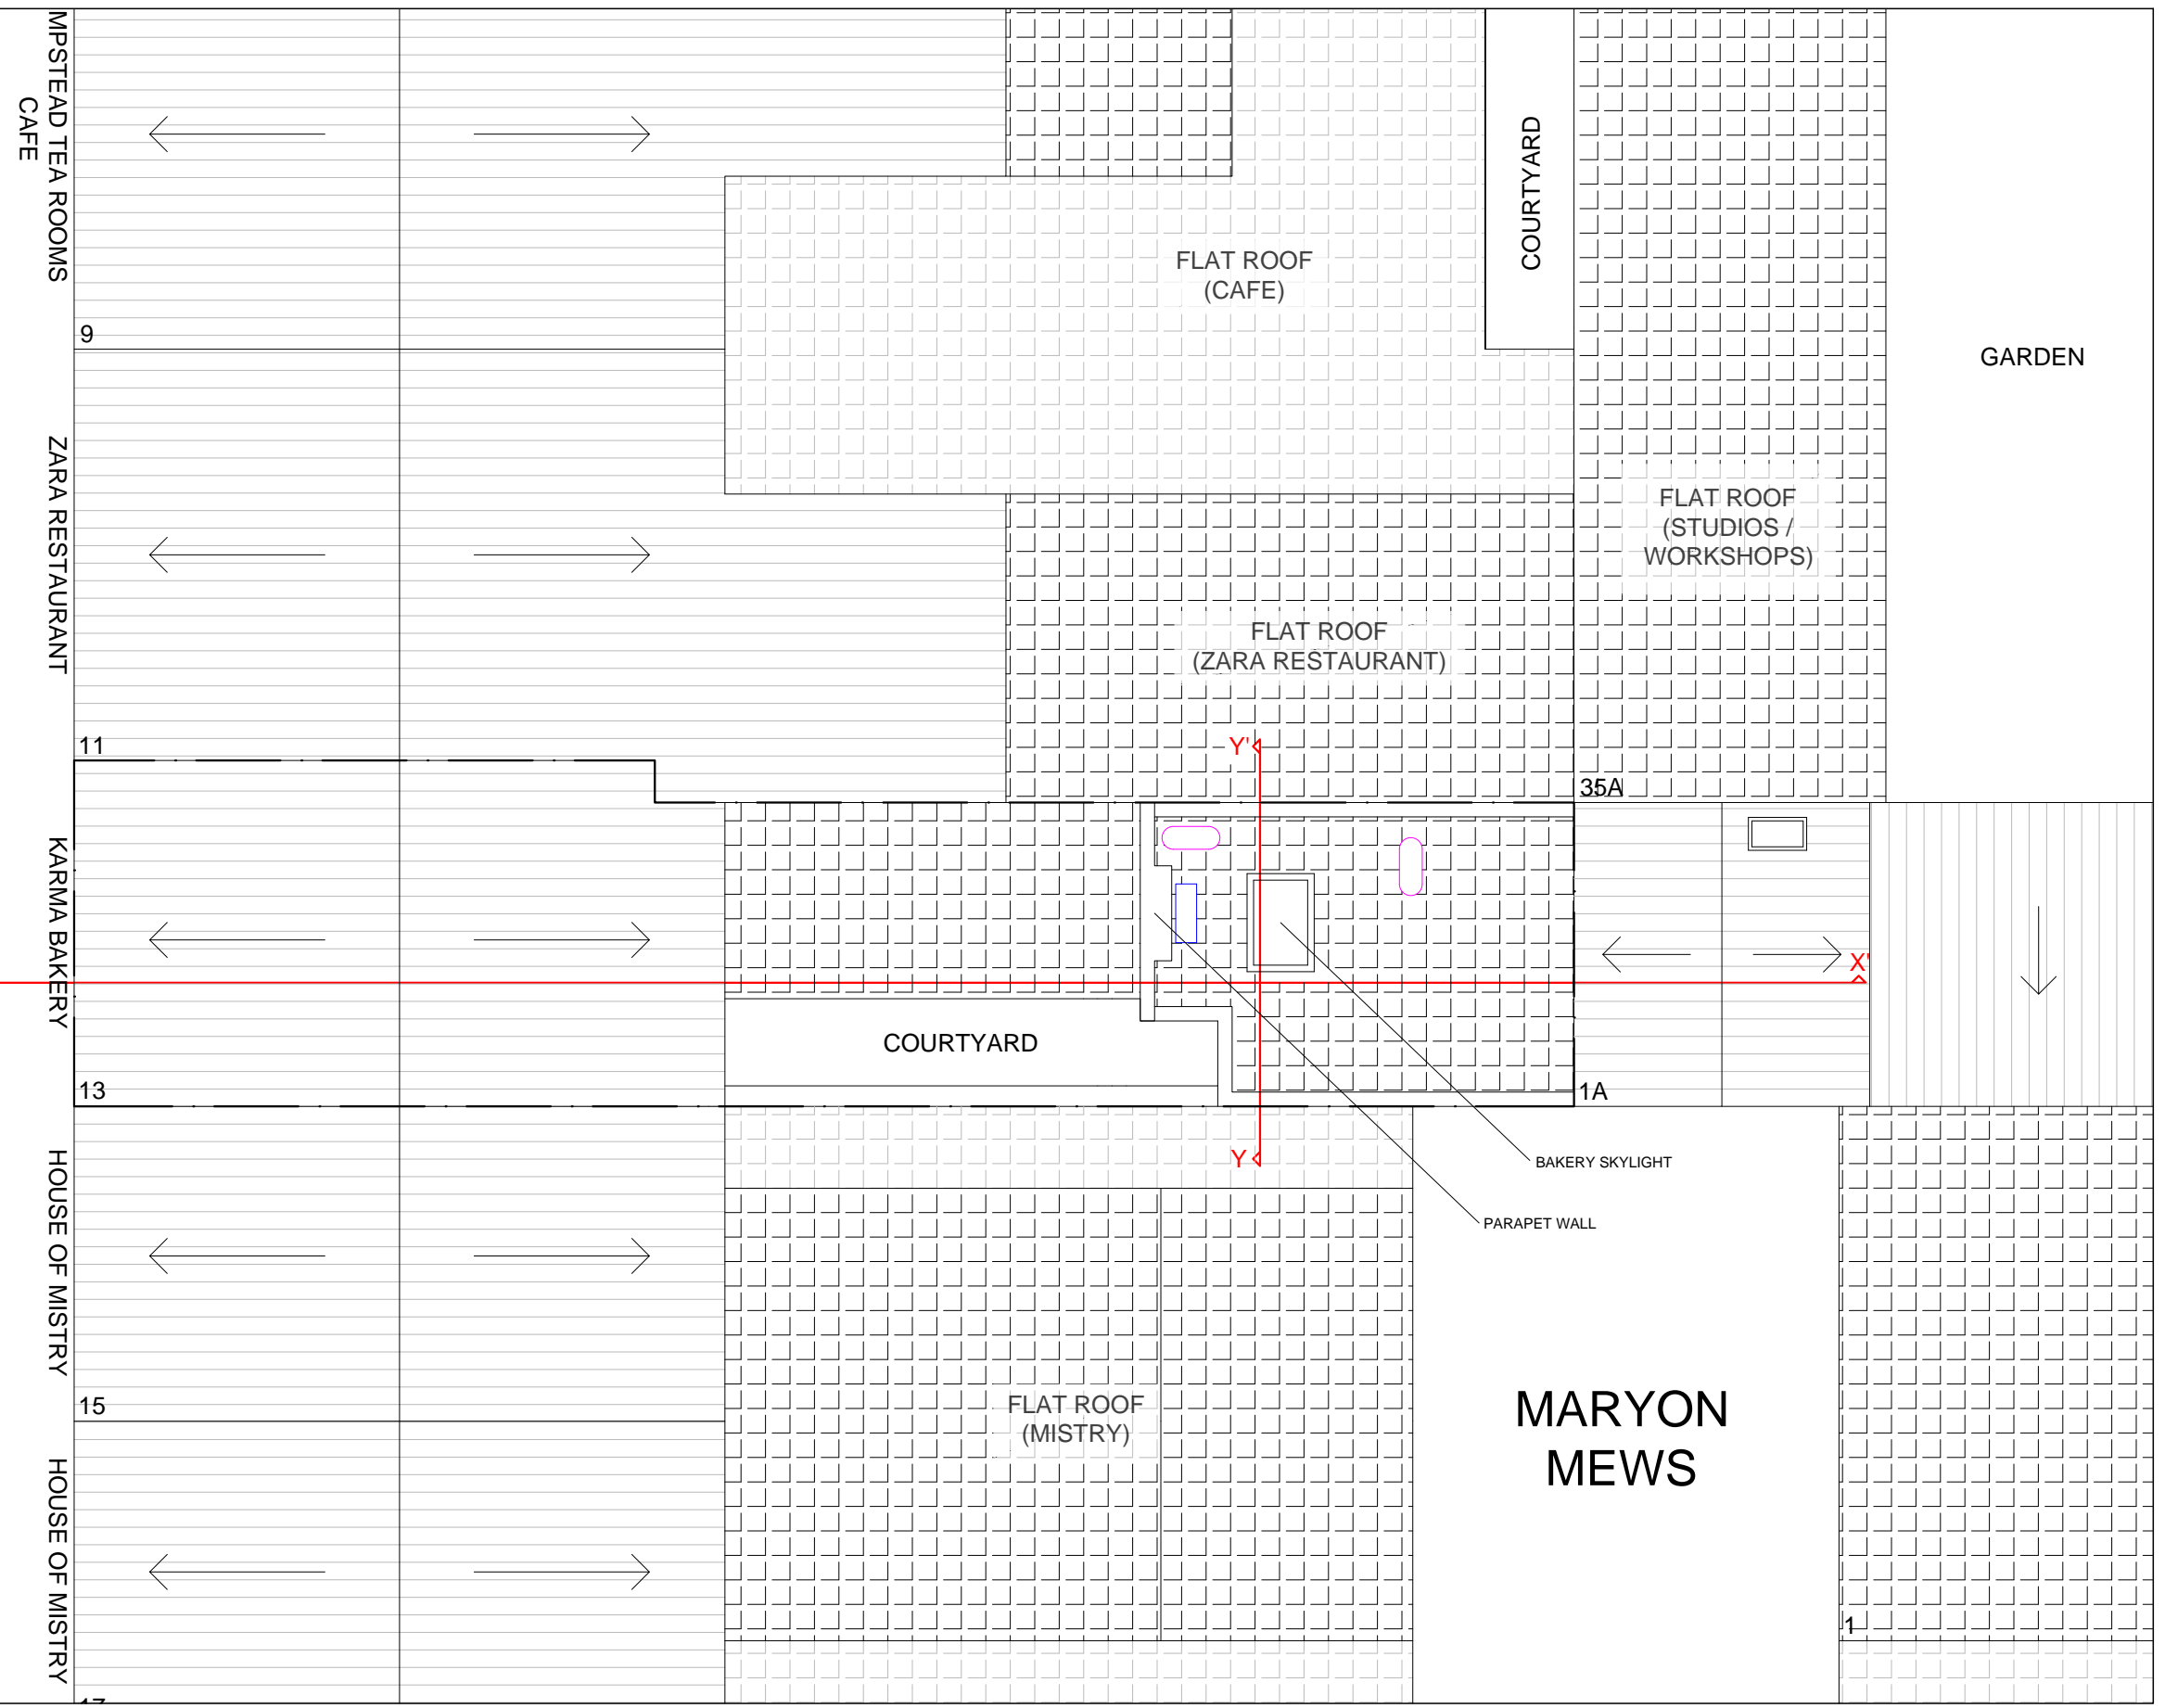

**SOUTH END ROAD  
(PAVEMENT)**

SCALE @A3 0m 1m 2m 3m 4m 5m

**Revision notes:**

Rev:	Date:	Notes:

**Drawn by:**  
GC  
[ Based on Previous Survey ]

**Client:**  
Mr. Stephen Isaacs

**Project:**  
Karma Bakery 13 South End Road London NW3 2PT  
Planning Application (Section 73a) PP-07546551

**Drawing Title:**  
Roof Plan  
Drawing Number PP-07546551-DWG-02

**Date:**  
14 January 2019

**Scale @ A3:**  
1:100

**Revision:**

**BONNYSTREET PLANNING LIMITED**

WWW.TOWNPLANNING.LONDON