



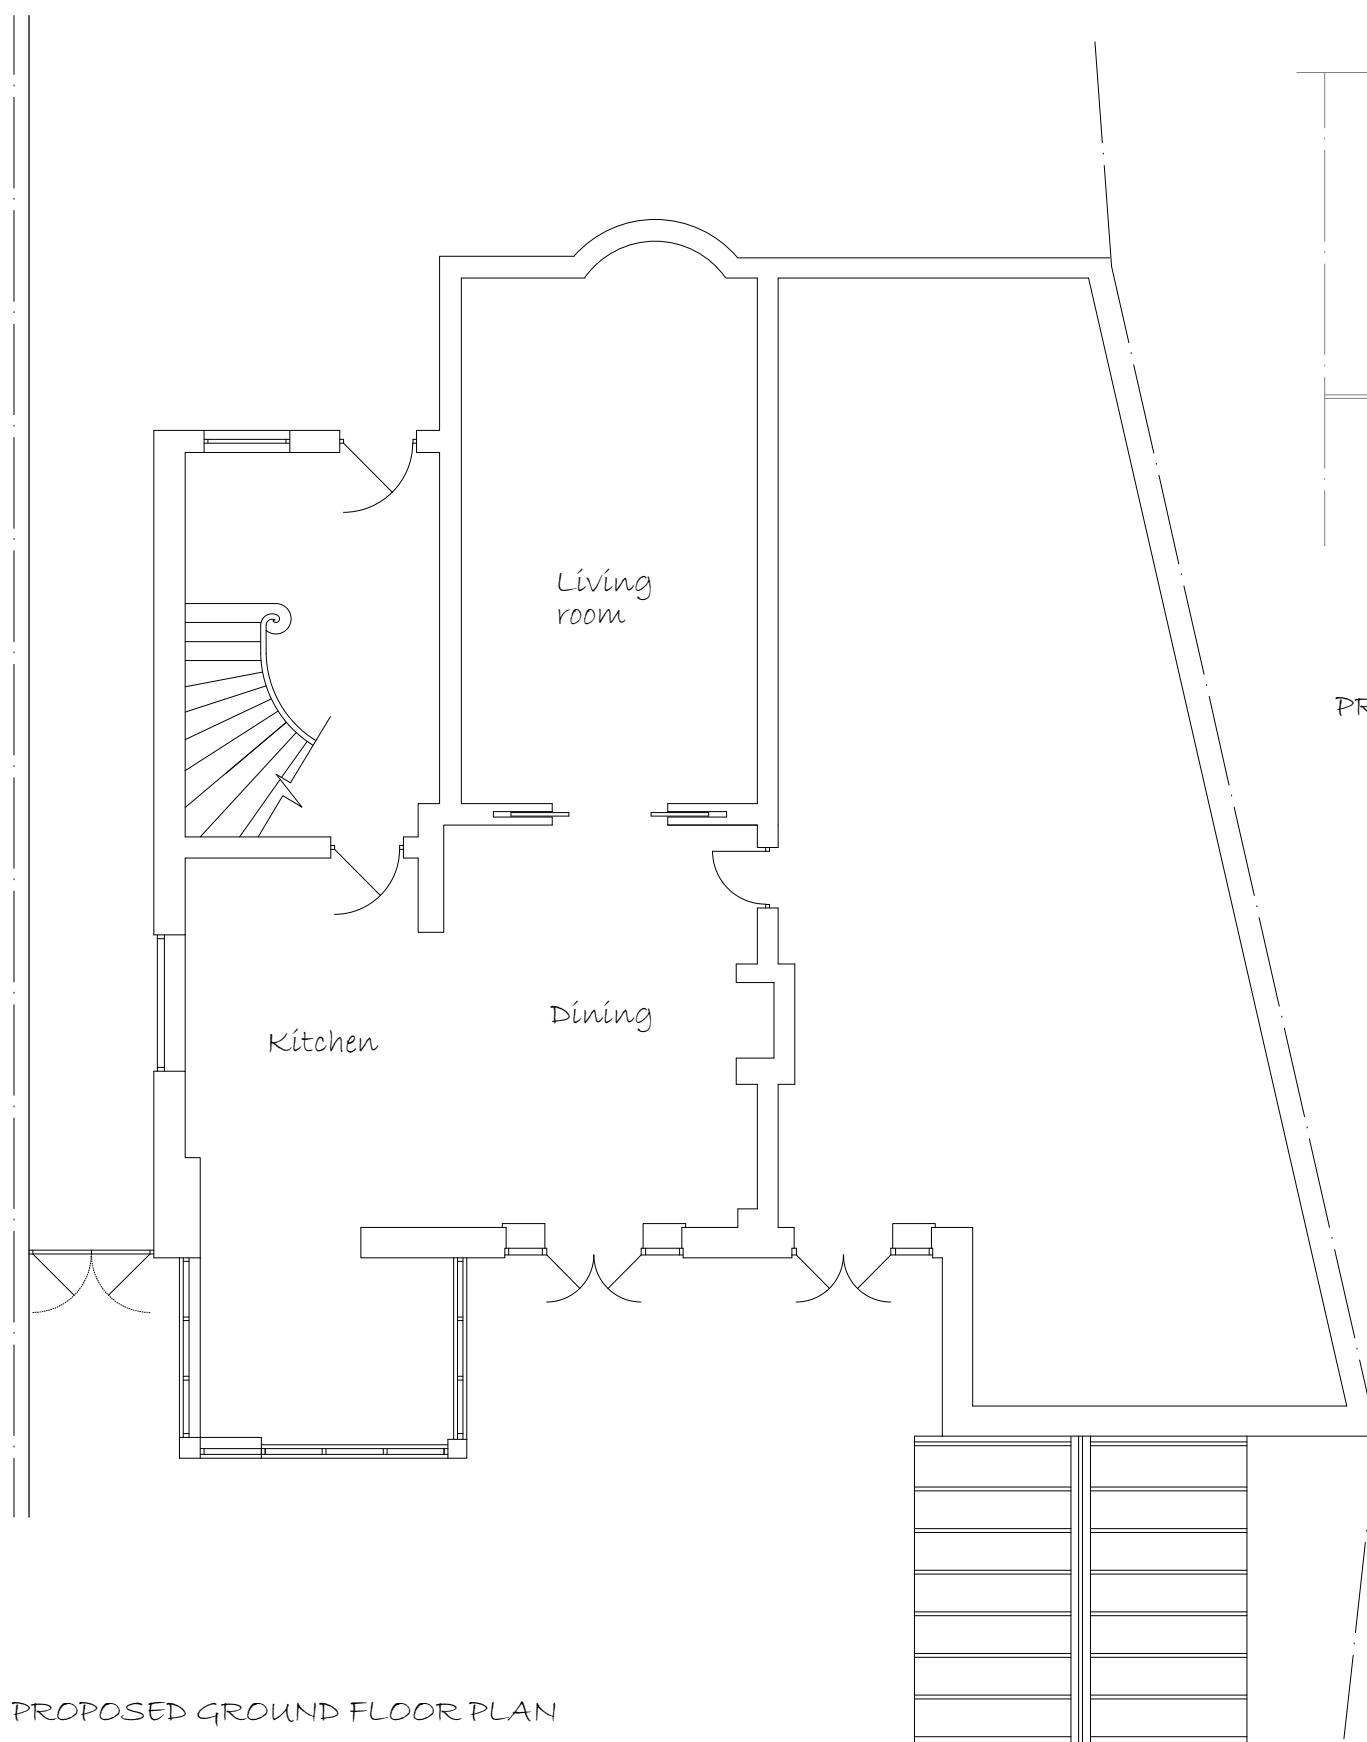

PROPOSED GROUND FLOOR PLAN

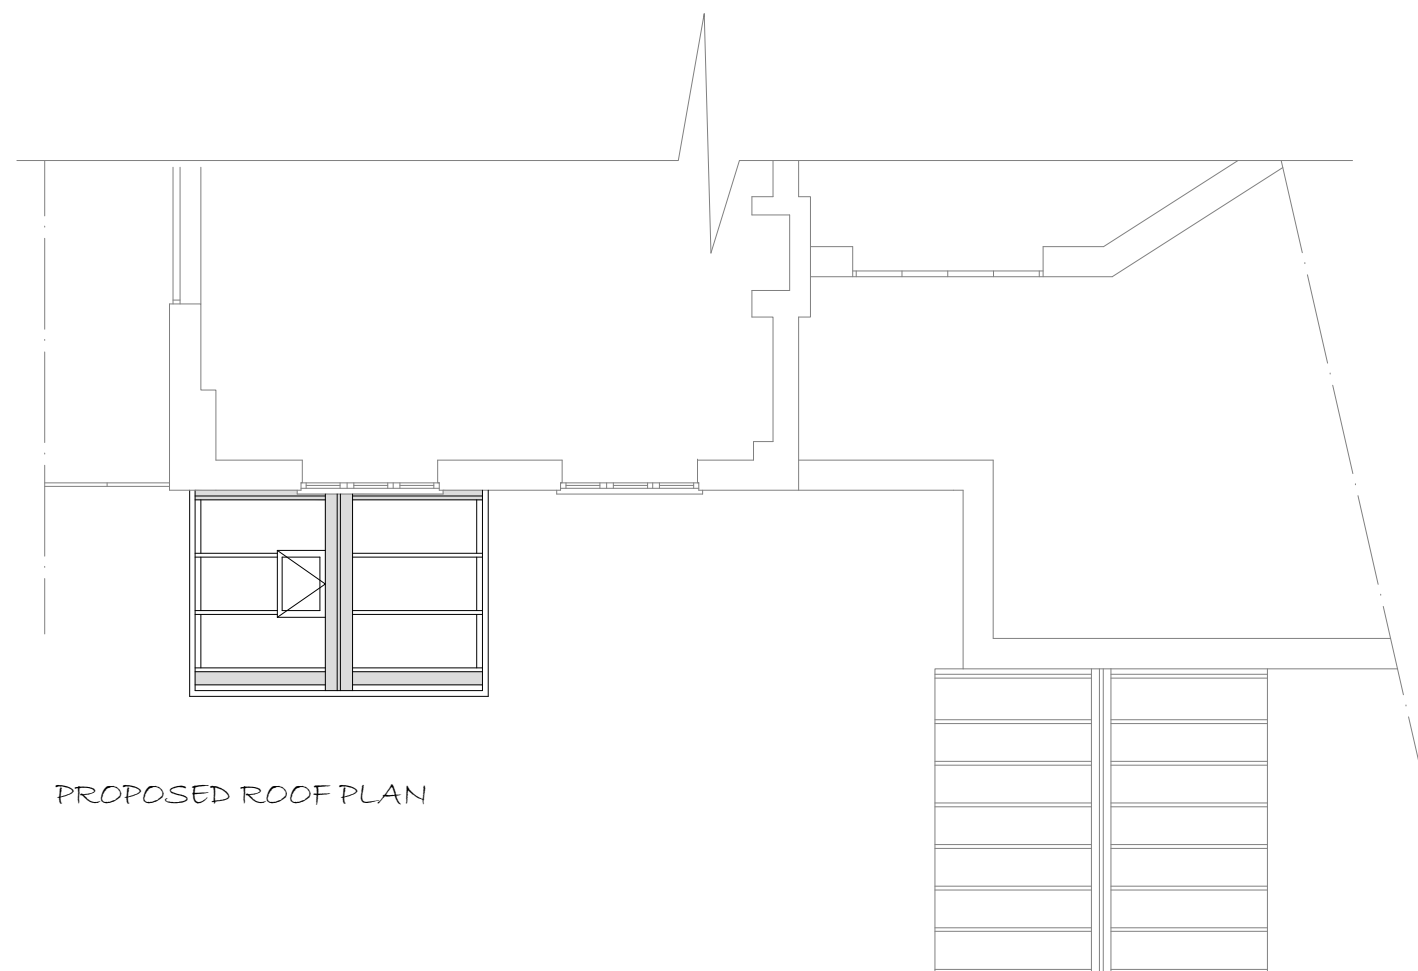

PROPOSED ROOF PLAN



individual conservatories and orangeries by Malbrook

2 CRESCENT STABLES . UPPER RICHMOND ROAD
PUTNEY . LONDON . SW15 2TN
TELEPHONE 020 8780 5522 . FACSIMILE 020 8780 3344
Website: www.malbrook.co.uk Email: info@malbrook.co.uk

REVISIONS				
CLIENT	CROWLEY			
SITE	60 HILLWAY, LONDON, N6 6NP			
TEL No.	07774191271			
SCALE	1:100@A3	DATE	JAN 19	BY MP
DRG No.	18.5855.P1			Rev.