



ELEV. A.

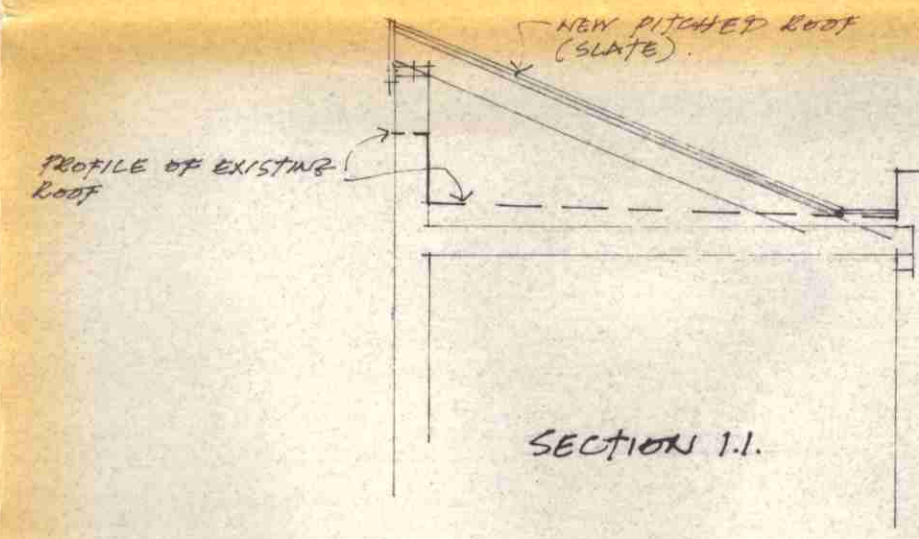

SECTION 1.1.

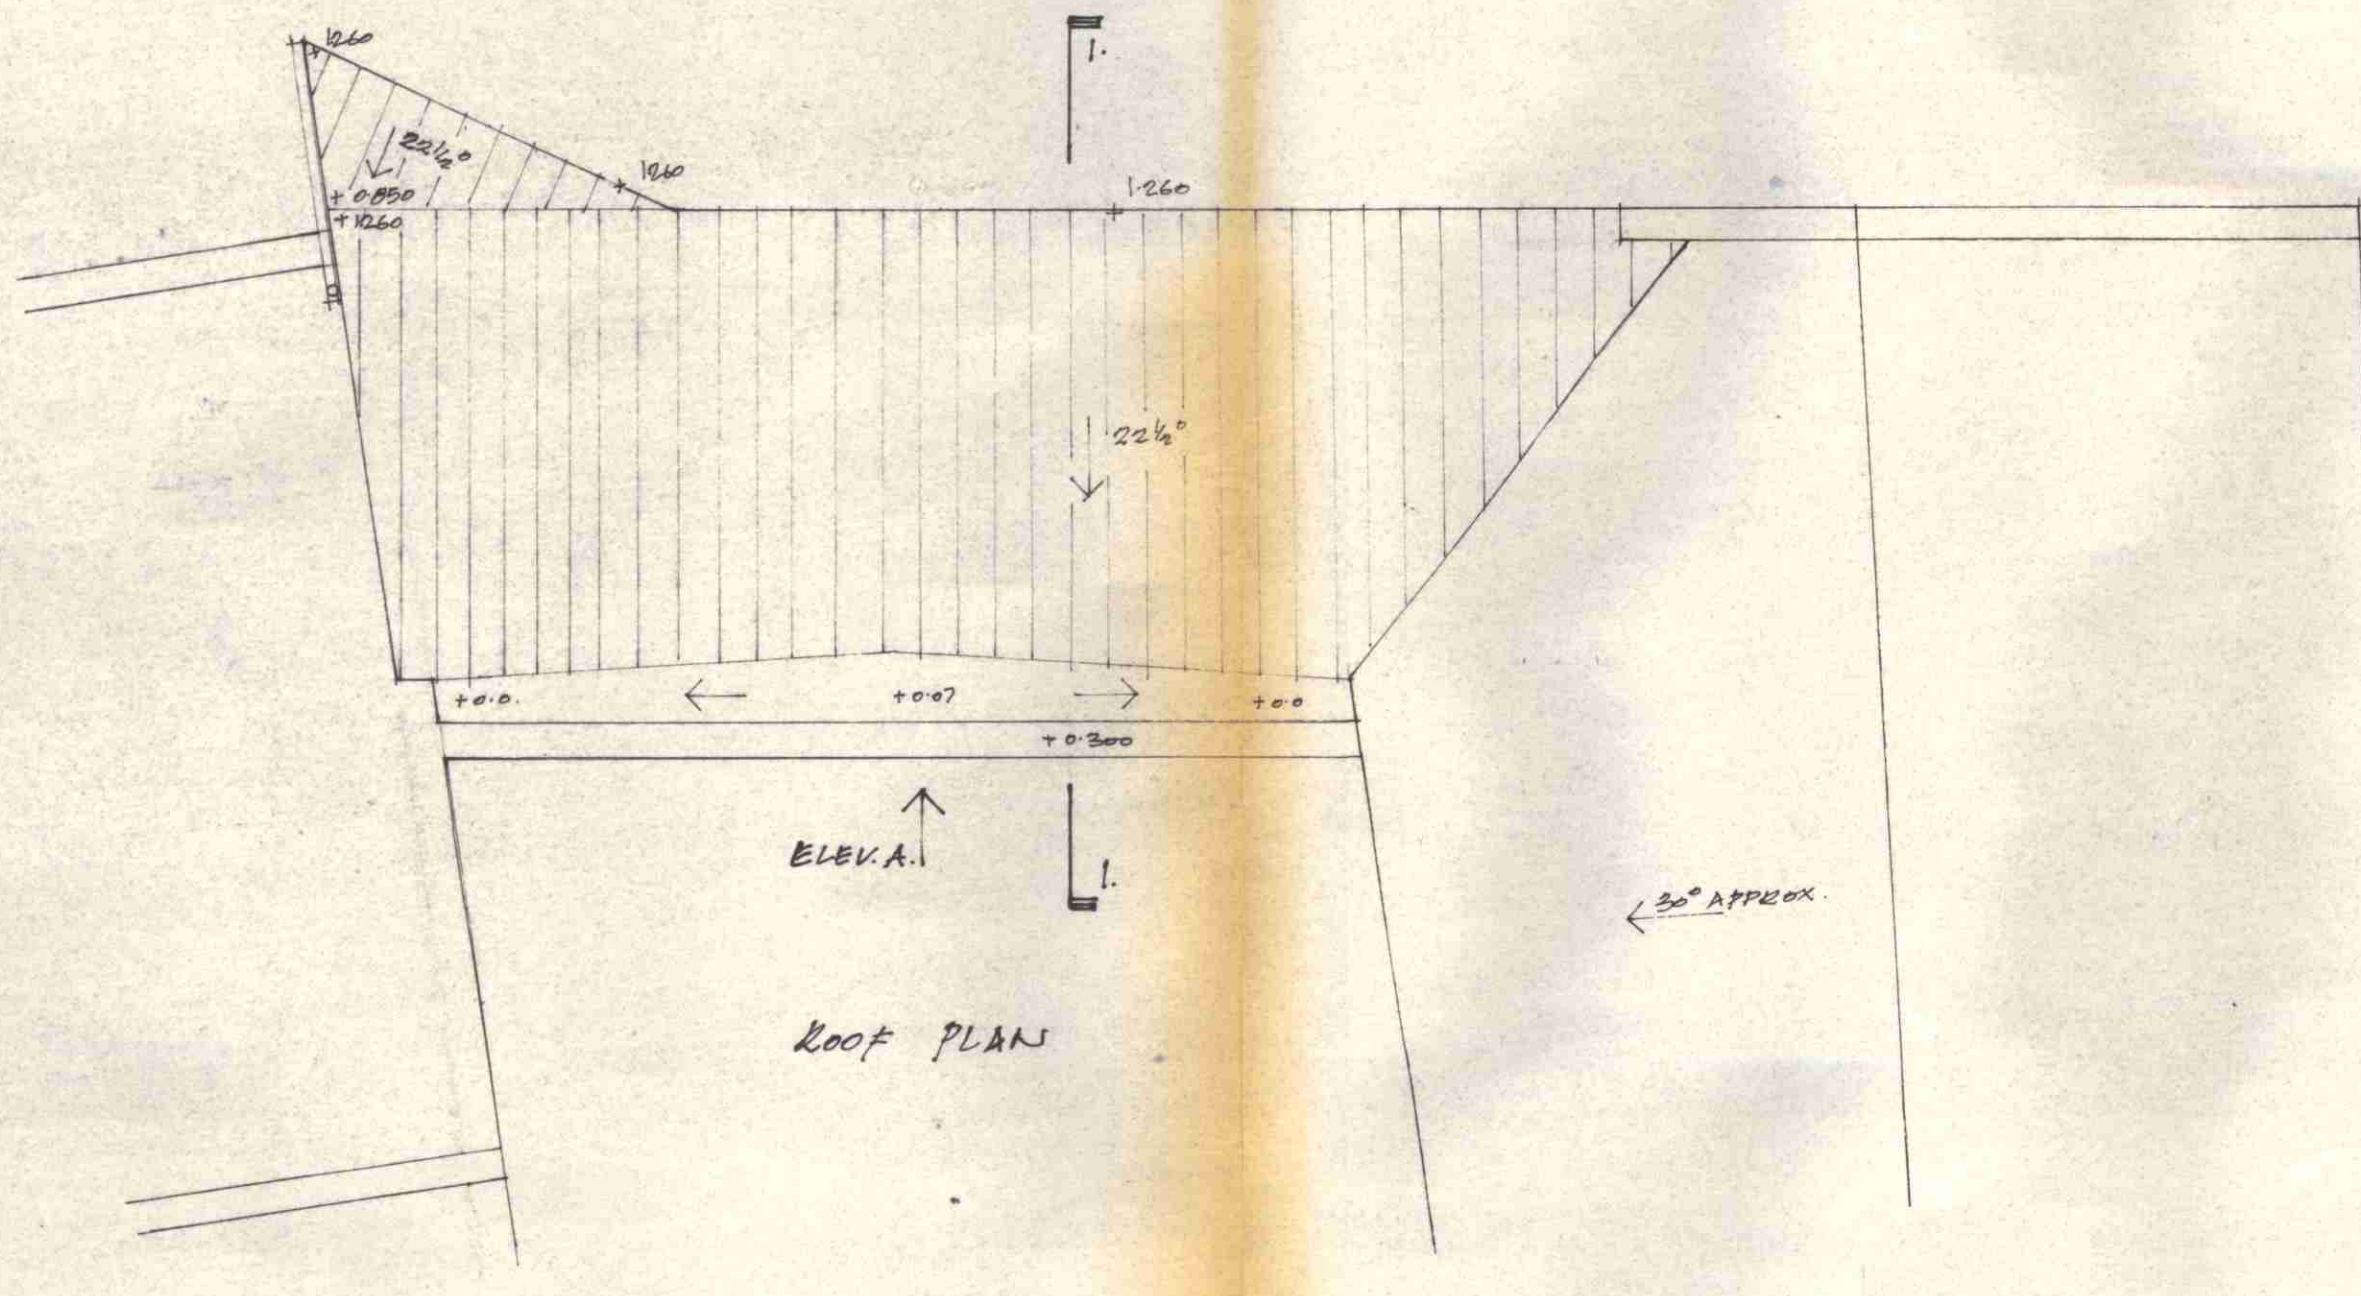

ROOF PLAN





TP 8401849

PRESTON RUBIN ASSOCIATES  
architects and town planners

Romneys House, Holly Bush Hill, Hampstead  
London NW3 6SH telephone 01 431 1782

contract	19 ELIZABETH MEWS
drawing	NEW ROOF
scale	1:50
date	JUNE 1983
drawing no	7393/013
revision	



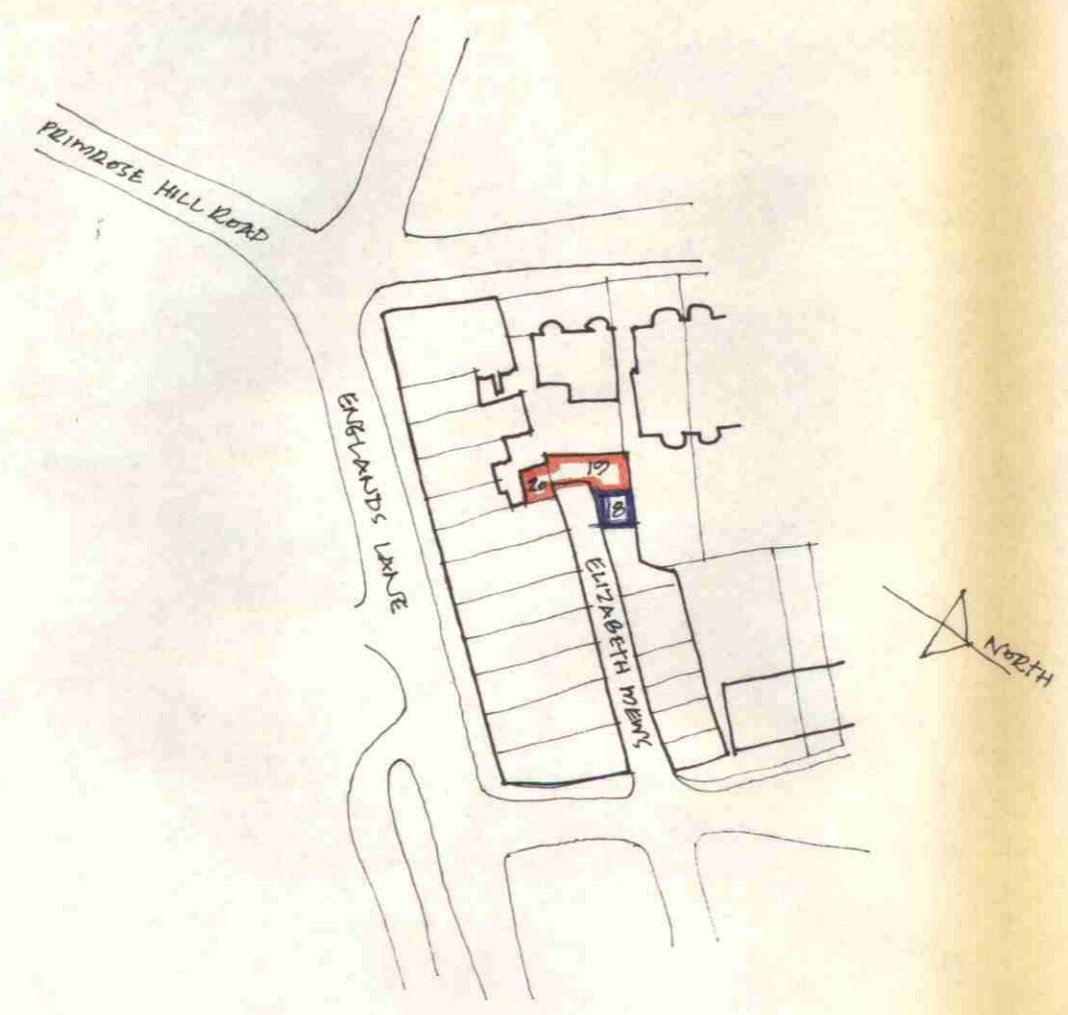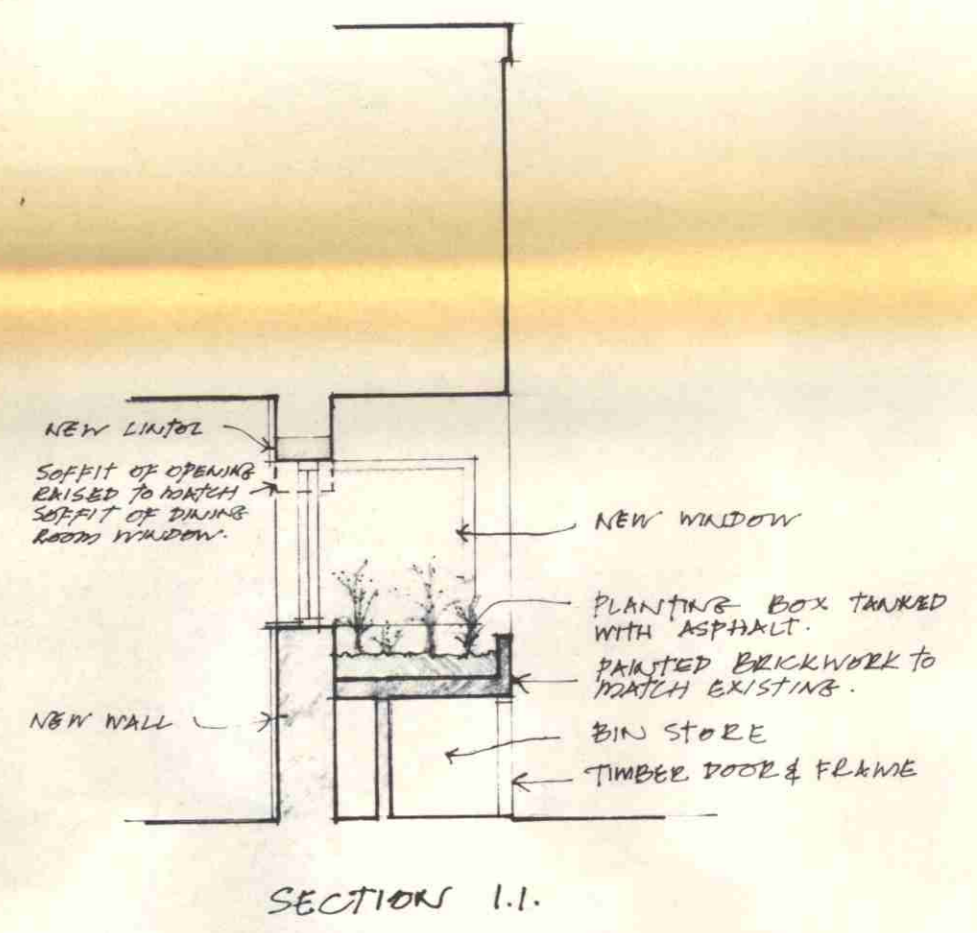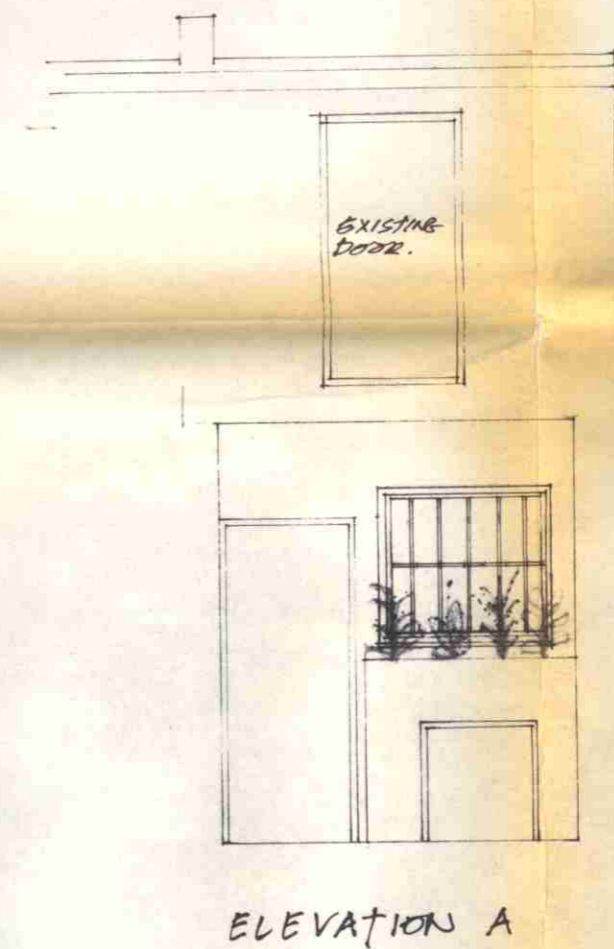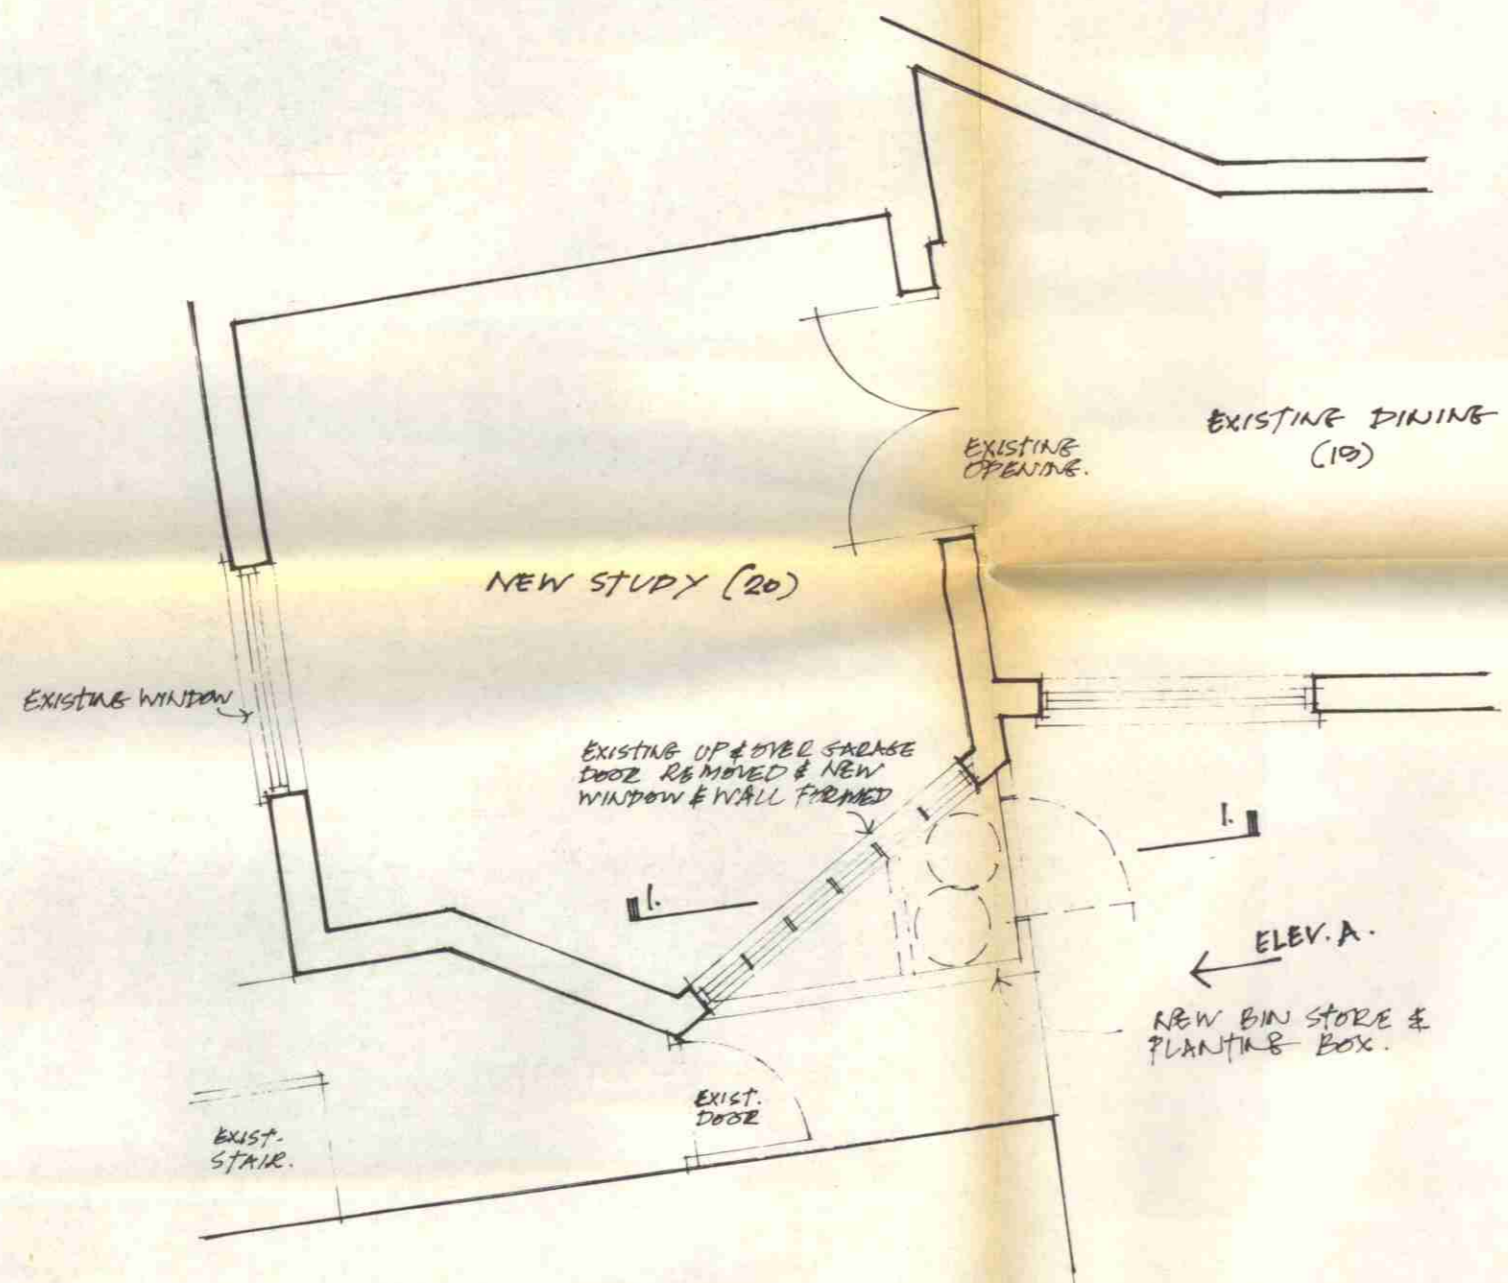

**TP 8401849**  
**PRESTON RUBIN ASSOCIATES**  
 architects and town planners

Romneys House, Holly Bush Hill, Hampstead  
 London NW3 6SH telephone 01 431 1782

contract	20 / 19 / 18 ELIZABETH WALKS.
drawing	NEW STUDY
scale	1:50
date	JUNE 1984
drawing no	7393 / 012
revision	






**TP 8401849**  
PRESTON RUBIN ASSOCIATES  
architects and town planners

10-12 Perrins Court Hampstead  
London NW3 1QS telephone 01 794 4425-8

contract	18/19 ELIZABETH MEWS
drawing	PERSPECTIVE <i>NEW ROOF</i>
scale	NA
date	
approved	
drawing no.	7393/014
revision	



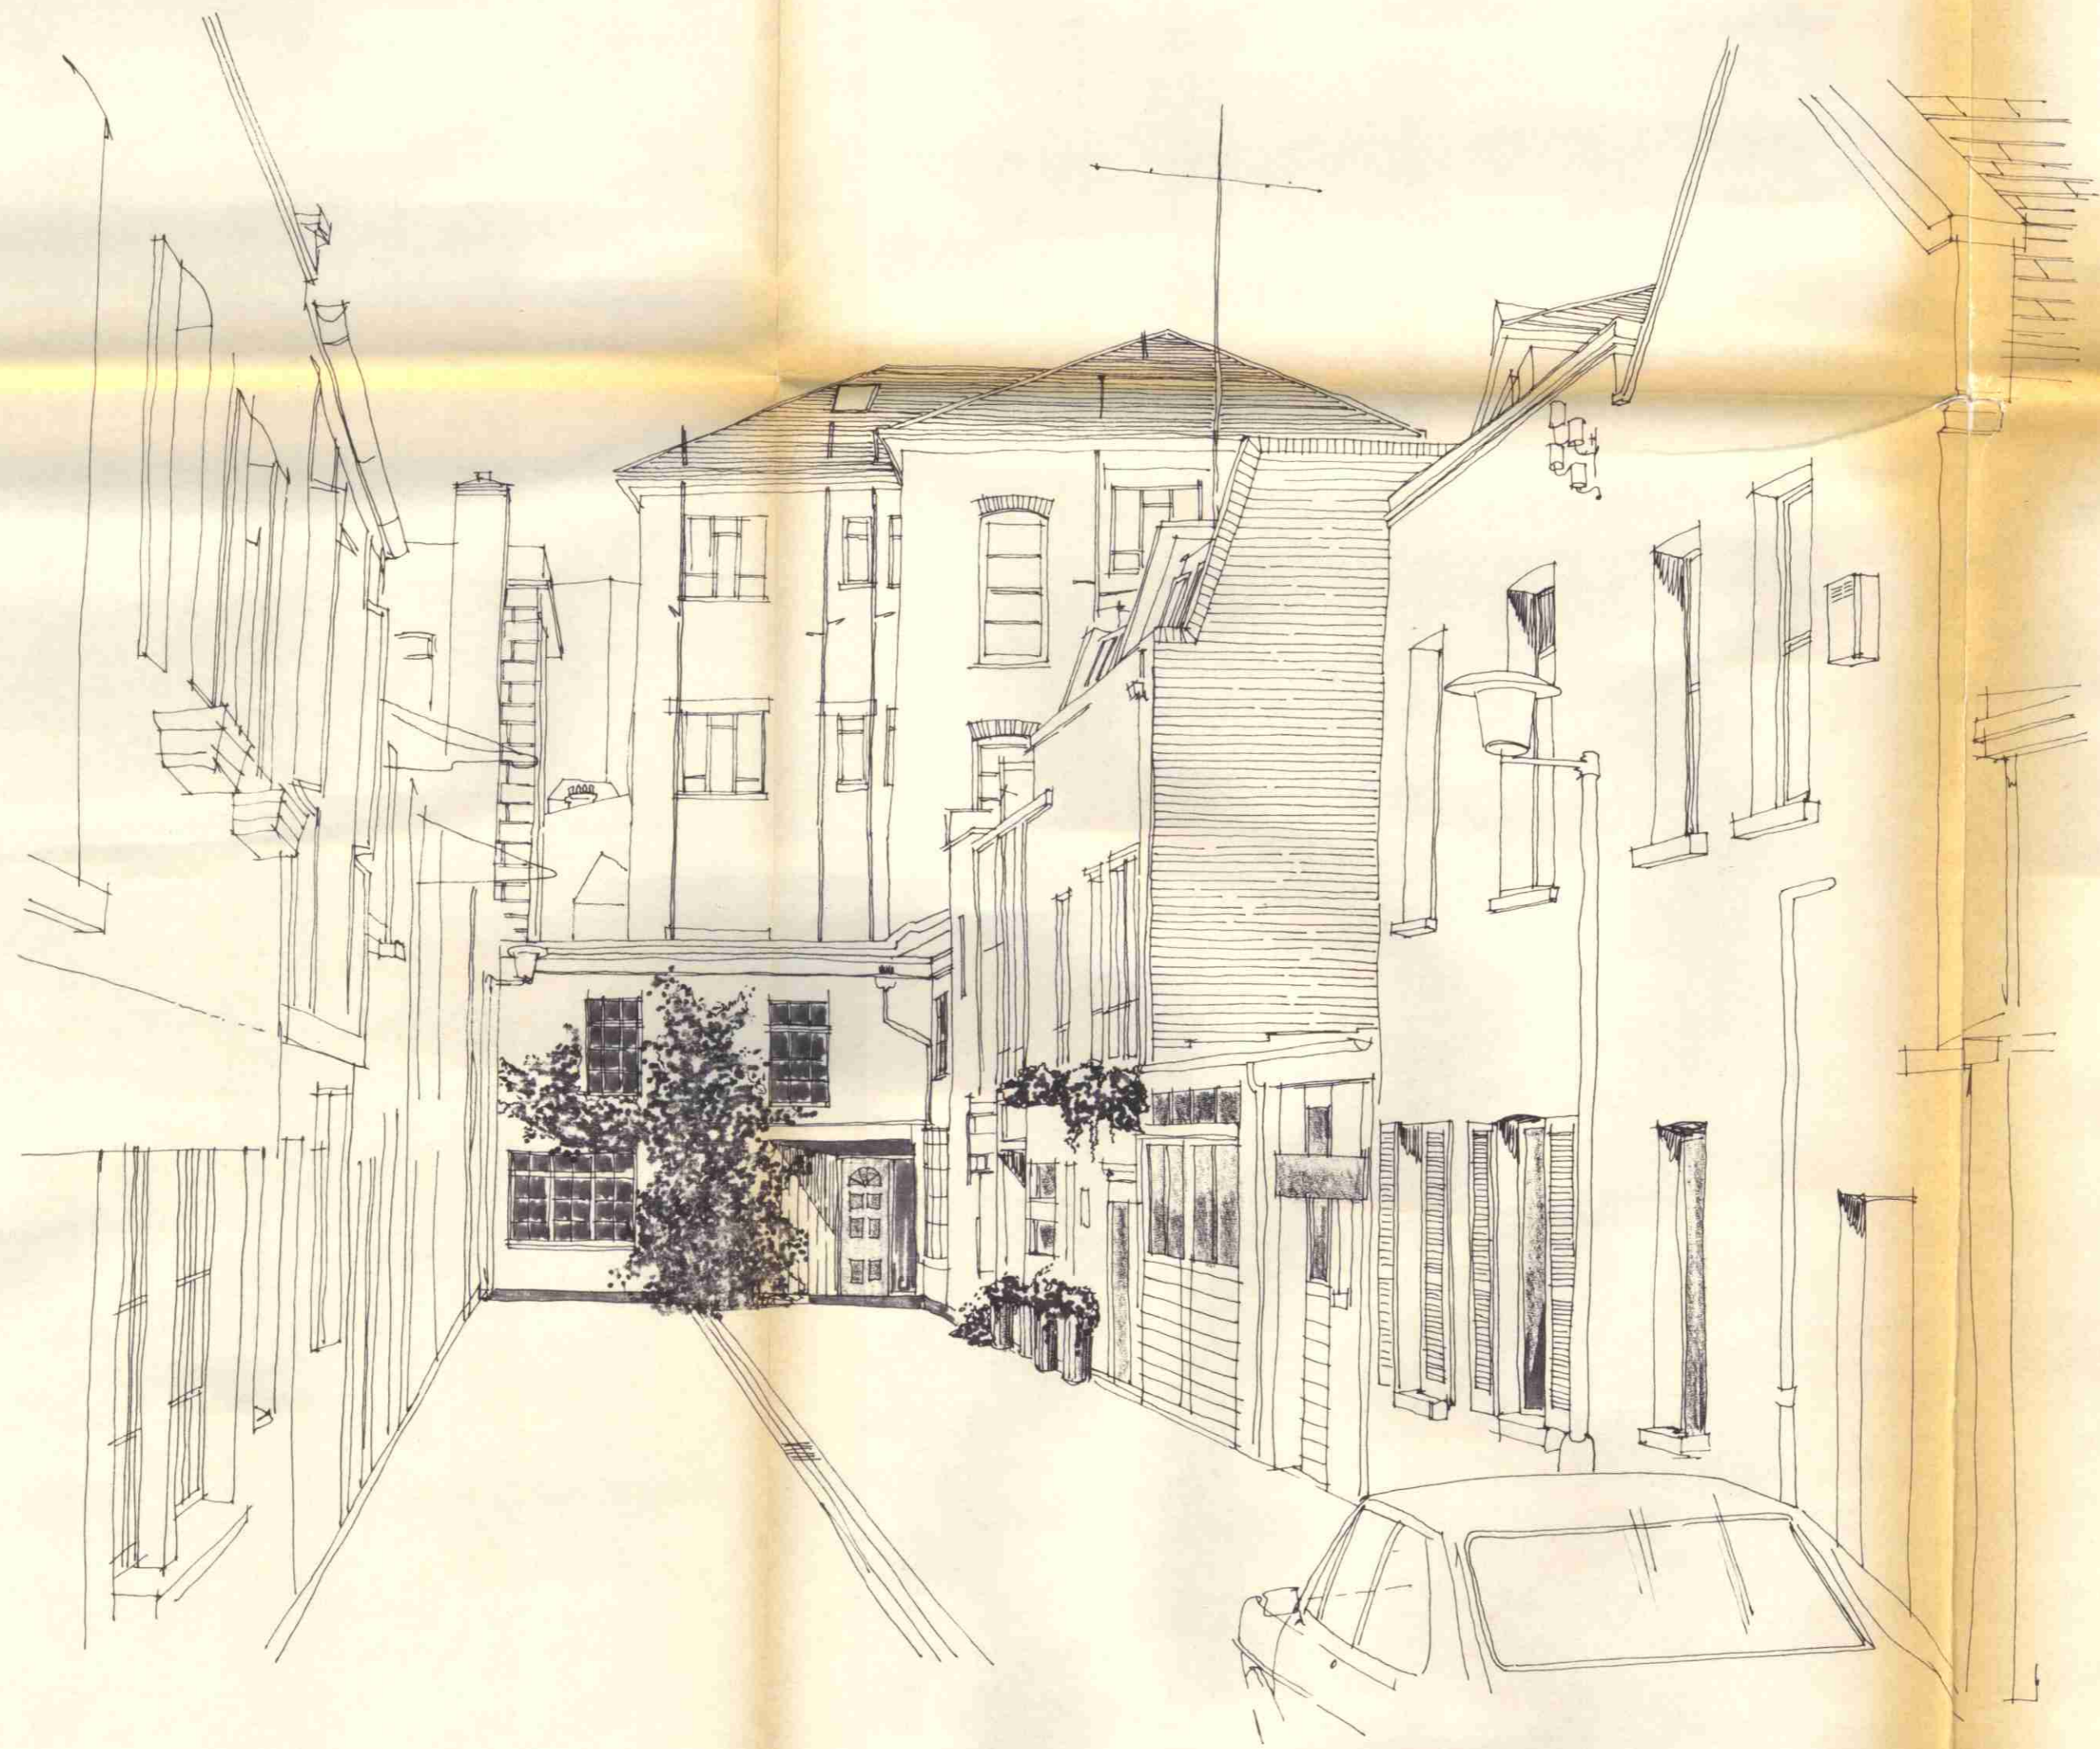

TP 8401849

PRESTON RUBIN ASSOCIATES  
architects and town planners

10-12 Perrins Court, Hampstead  
London NW3 1QS telephone 01 794 4425-8

contract	18/19 ELIZABETH MEWS
drawing	PERSPECTIVE as EXISTING
scale	NA
date	Jan 1983
approved	
drawing no	7393 / 08
revision	