


**LEGEND:**

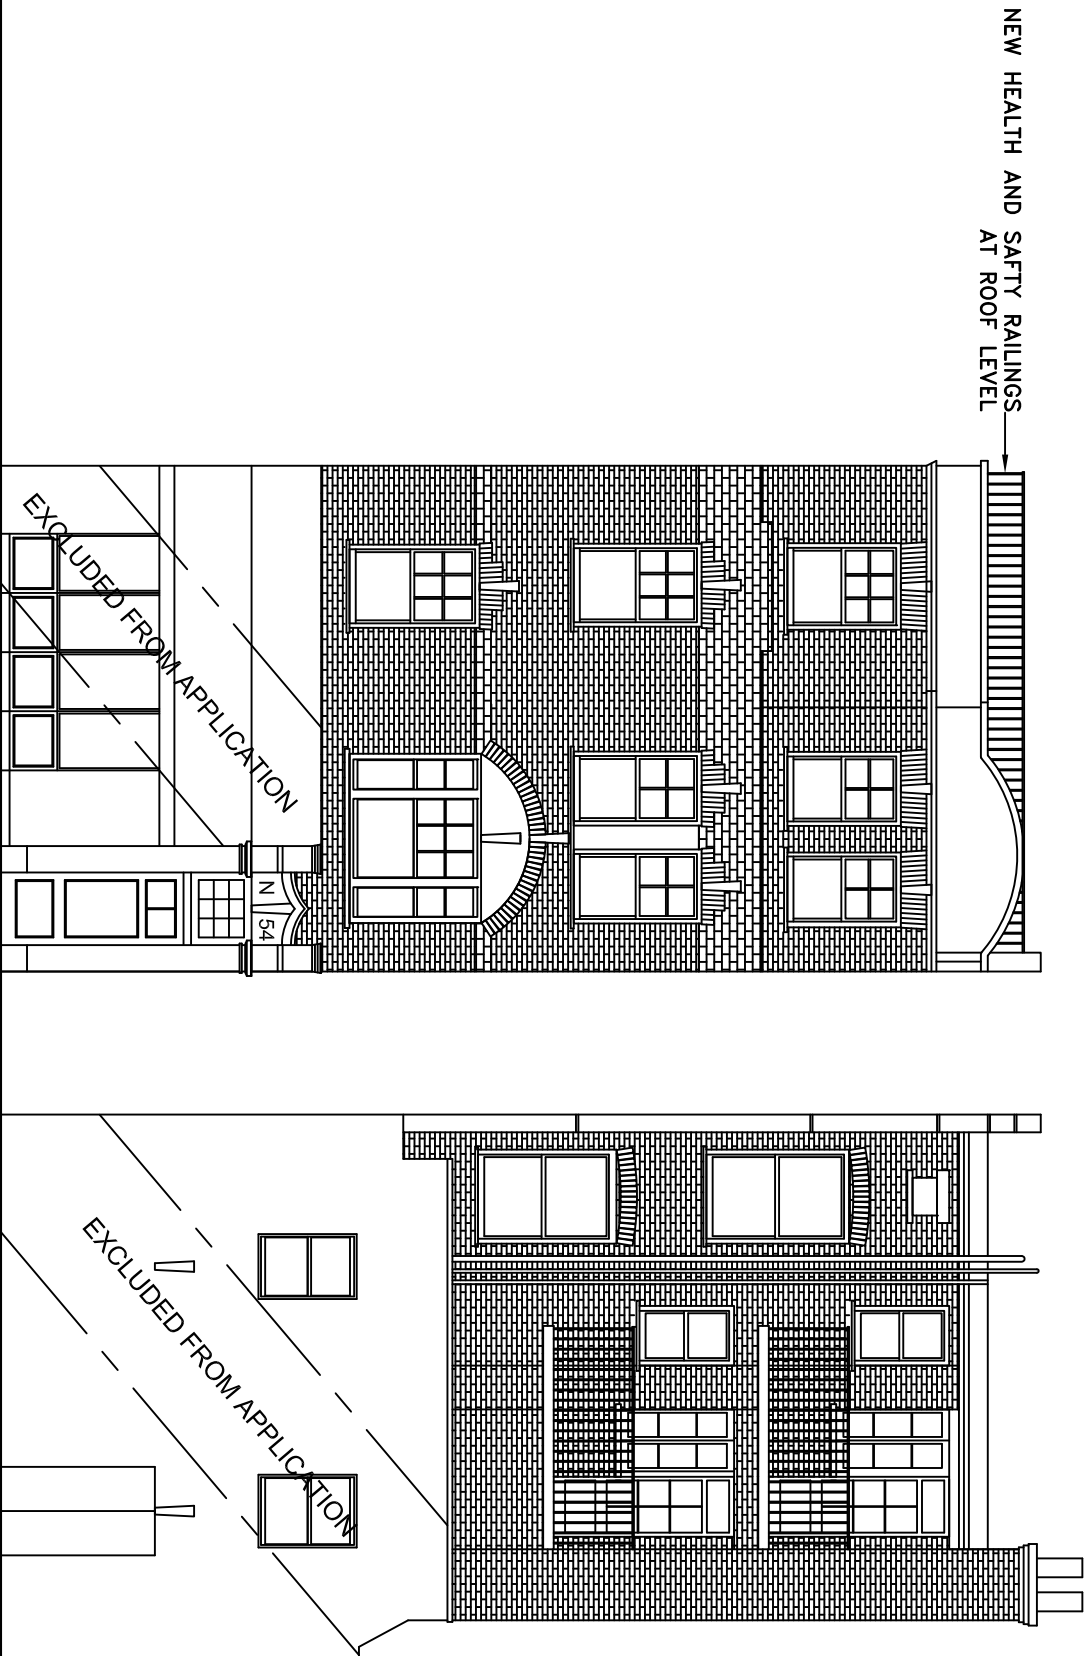

PROPOSED FRONT ELEVATION

PROPOSED REAR ELEVATION



REV	DESCRIPTION	DATE
	This drawing is the property of Anstey Horne & Co. Ltd. All rights reserved. This drawing should not be reproduced without permission. Do not scale from this drawing.	

CLIENT: EUSTON TRUST LTD

PROJECT TITLE: 54 GOODGE STREET, LONDON W1T4NA

SCHEME REF: BSC 1099

DRAWING TITLE: PROPOSED FRONT AND REAR ELEVATION

MODELLED BY: DRAWN BY: DATE: 05/01/18 SCALE: 1:100

DRAWING No: **PROPOSED ELE** REVISION: **A3**