

Note:
All dimensions to be checked on site.
Drawing subject to all statutory
approvals. Boundaries are shown
indicatively.


Revisions:

PLANNING APPLICATION DRAWING
1 SAINT MARKS CRESCENT, NW1 7TS
EXISTING PLANS (LOWER FLOORS)
JONATHAN FREEGARD ARCHITECTS 5 TREDEGAR SQ. LONDON E3 5AD 020-8981 5665

DWG. No. 1SMC-PL-02

DATE DEC 2018


SCALE 1:100@A3

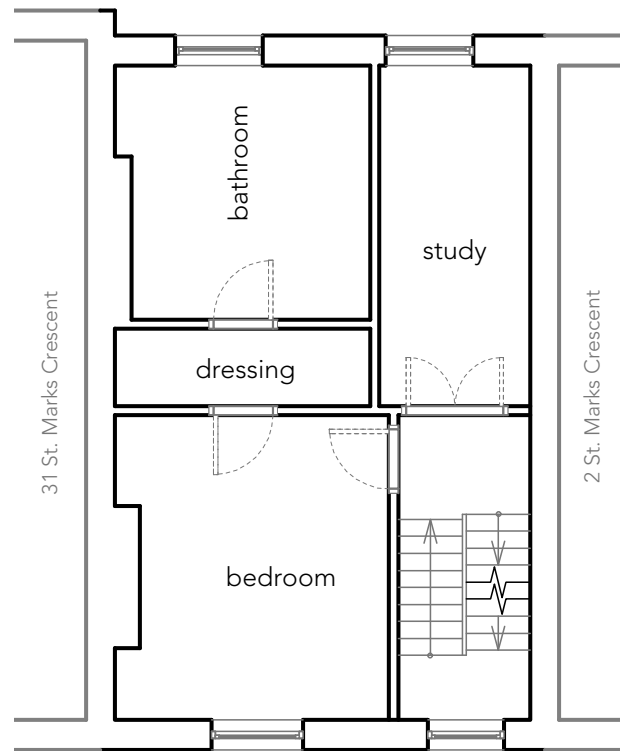

EXISTING FIRST FLOOR PLAN



EXISTING SECOND FLOOR PLAN

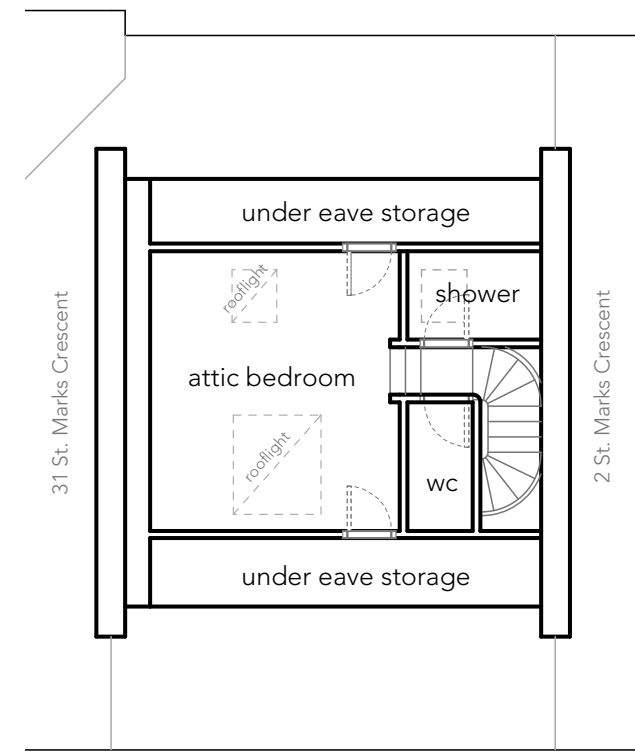

EXISTING ATTIC FLOOR PLAN

Note:
All dimensions to be checked on site.
Drawing subject to all statutory
approvals. Boundaries are shown
indicatively.

Revisions:

PLANNING APPLICATION DRAWING
1 SAINT MARKS CRESCENT, NW1 7TS
EXISTING PLANS (UPPER FLOORS)

JONATHAN FREEGARD ARCHITECTS 5 TREDEGAR SQ. LONDON E3 5AD 020-8981 5665

DWG. No. 1SMC-PL-03

DATE DEC 2018

SCALE 1:100@A3



0 1000 2000 3000 4000 5000 mm

Note:
All dimensions to be checked on site.
Drawing subject to all statutory
approvals. Boundaries are shown
indicatively.

Revisions:


PLANNING APPLICATION DRAWING
1 SAINT MARKS CRESCENT, NW1 7TS
EXISTING ELEVATIONS

JONATHAN FREEGARD ARCHITECTS 5 TREDEGAR SQ. LONDON E3 5AD 020-8981 5665

DWG. No. 1SMC-PL-04

DATE DEC 2018

SCALE 1:100@A3

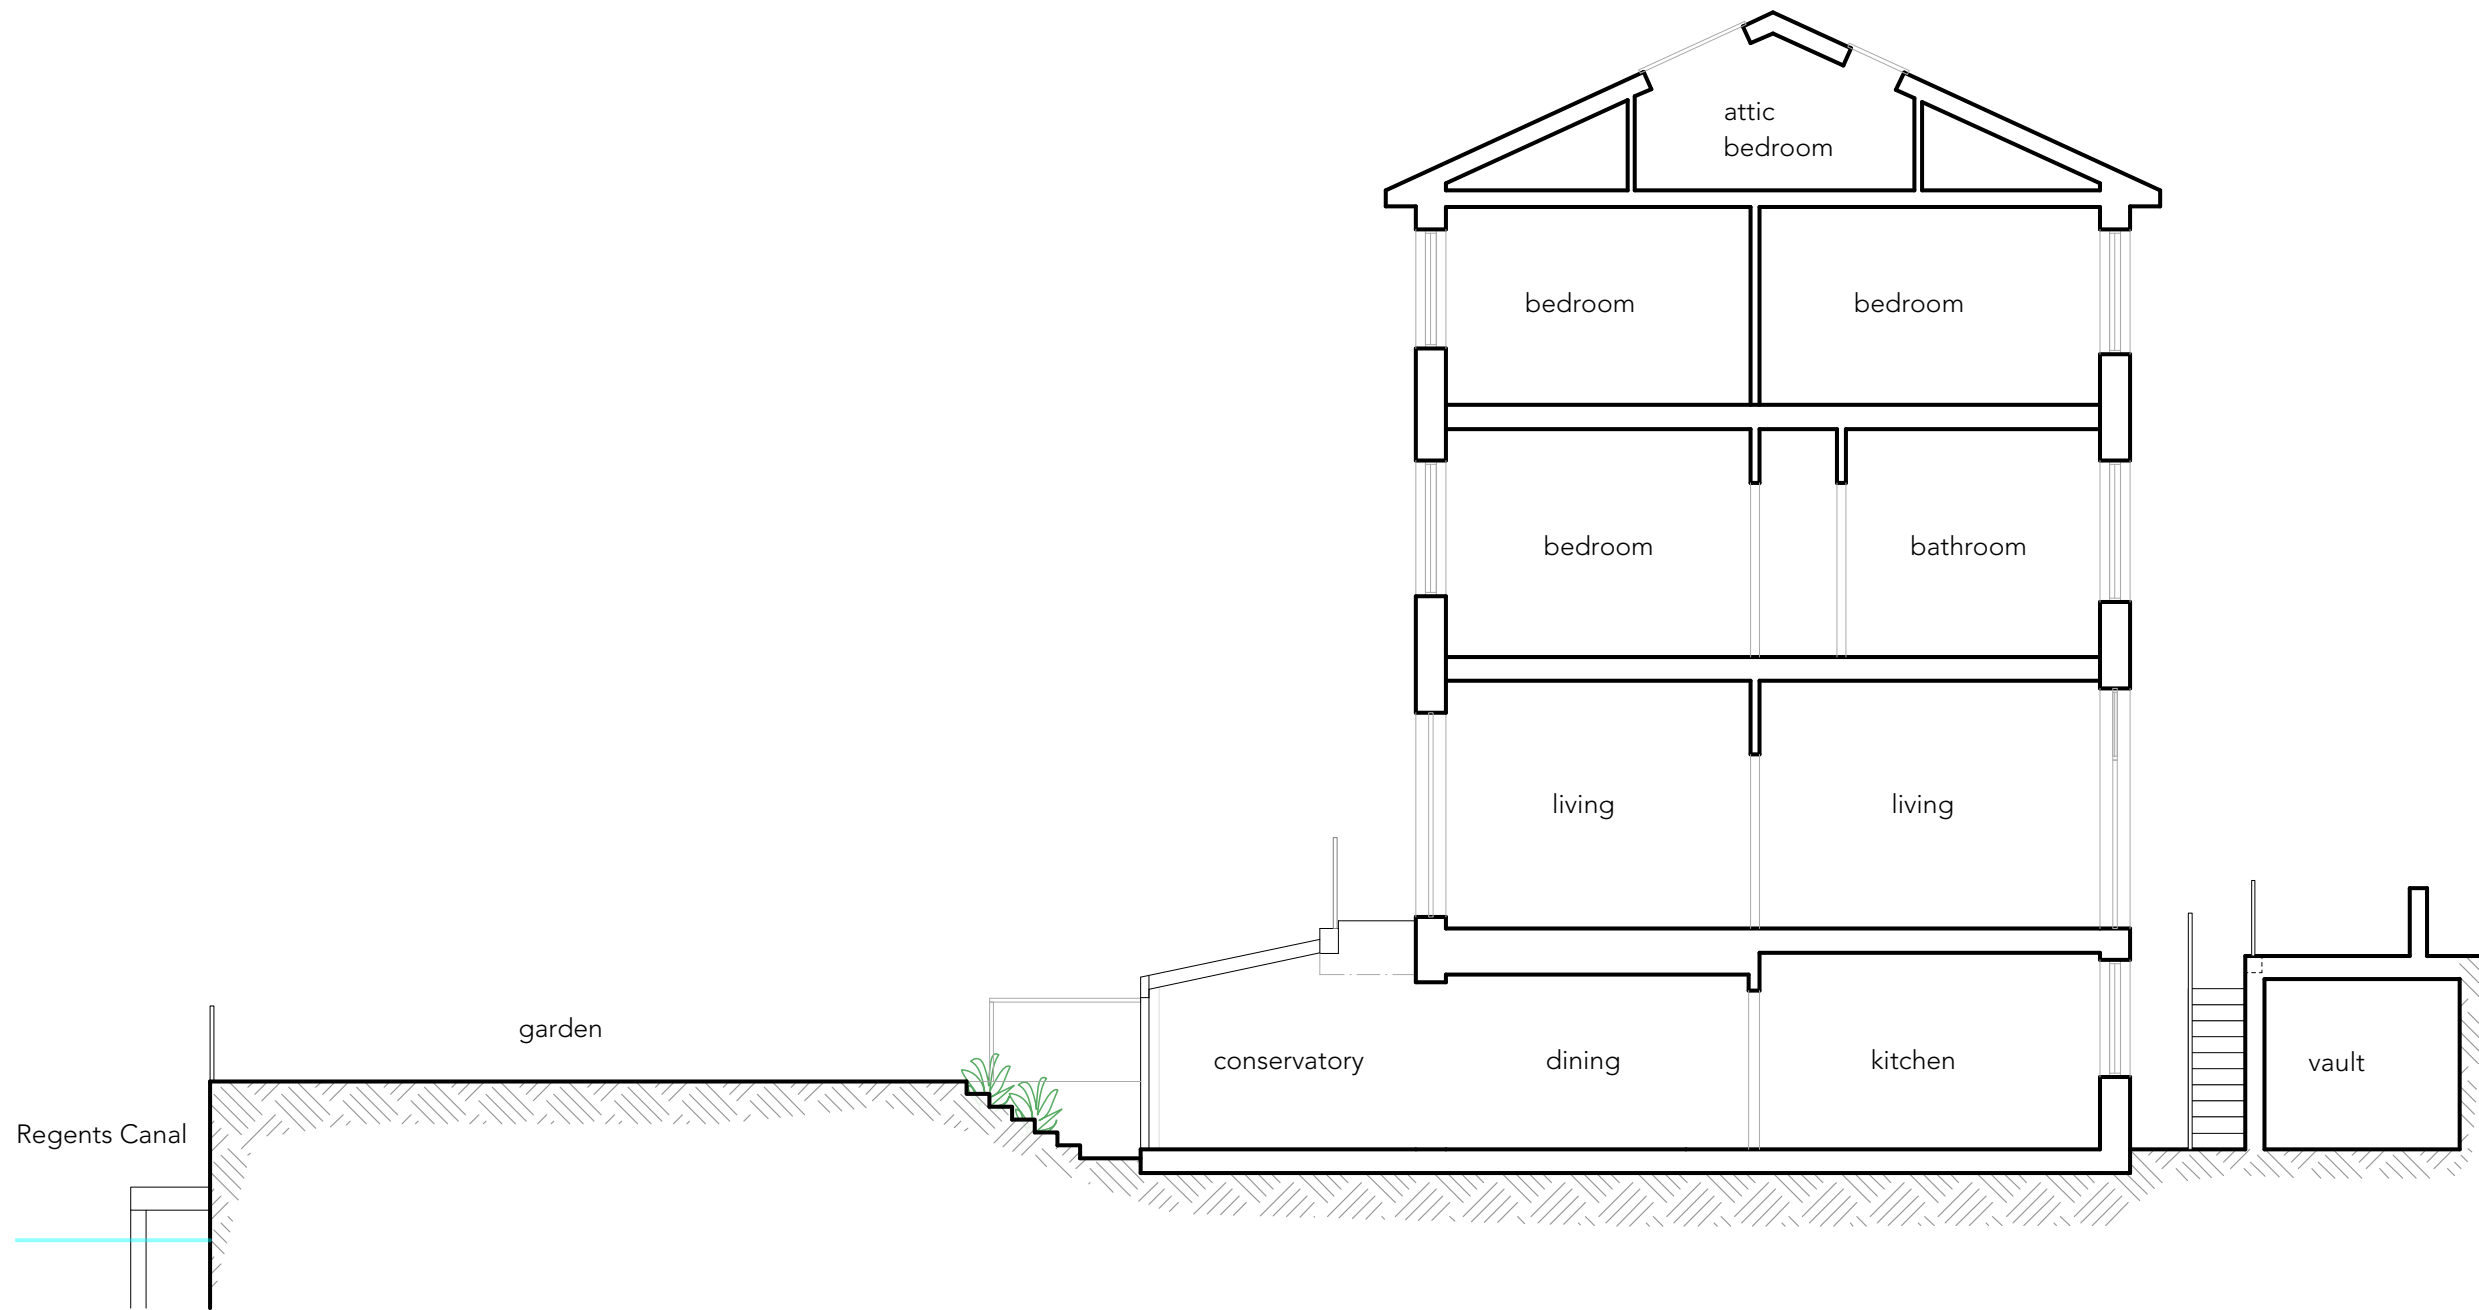

0 1000 2000 3000 4000 5000 mm

Note:
All dimensions to be checked on site.
Drawing subject to all statutory
approvals. Boundaries are shown
indicatively.

Revisions:


PLANNING APPLICATION DRAWING
1 SAINT MARKS CRESCENT, NW1 7TS
EXISTING SECTION

JONATHAN FREEGARD ARCHITECTS 5 TREDEGAR SQ. LONDON E3 5AD 020-8981 5665

DWG. No. 1SMC-PL-05

DATE DEC 2018

SCALE 1:100@A3

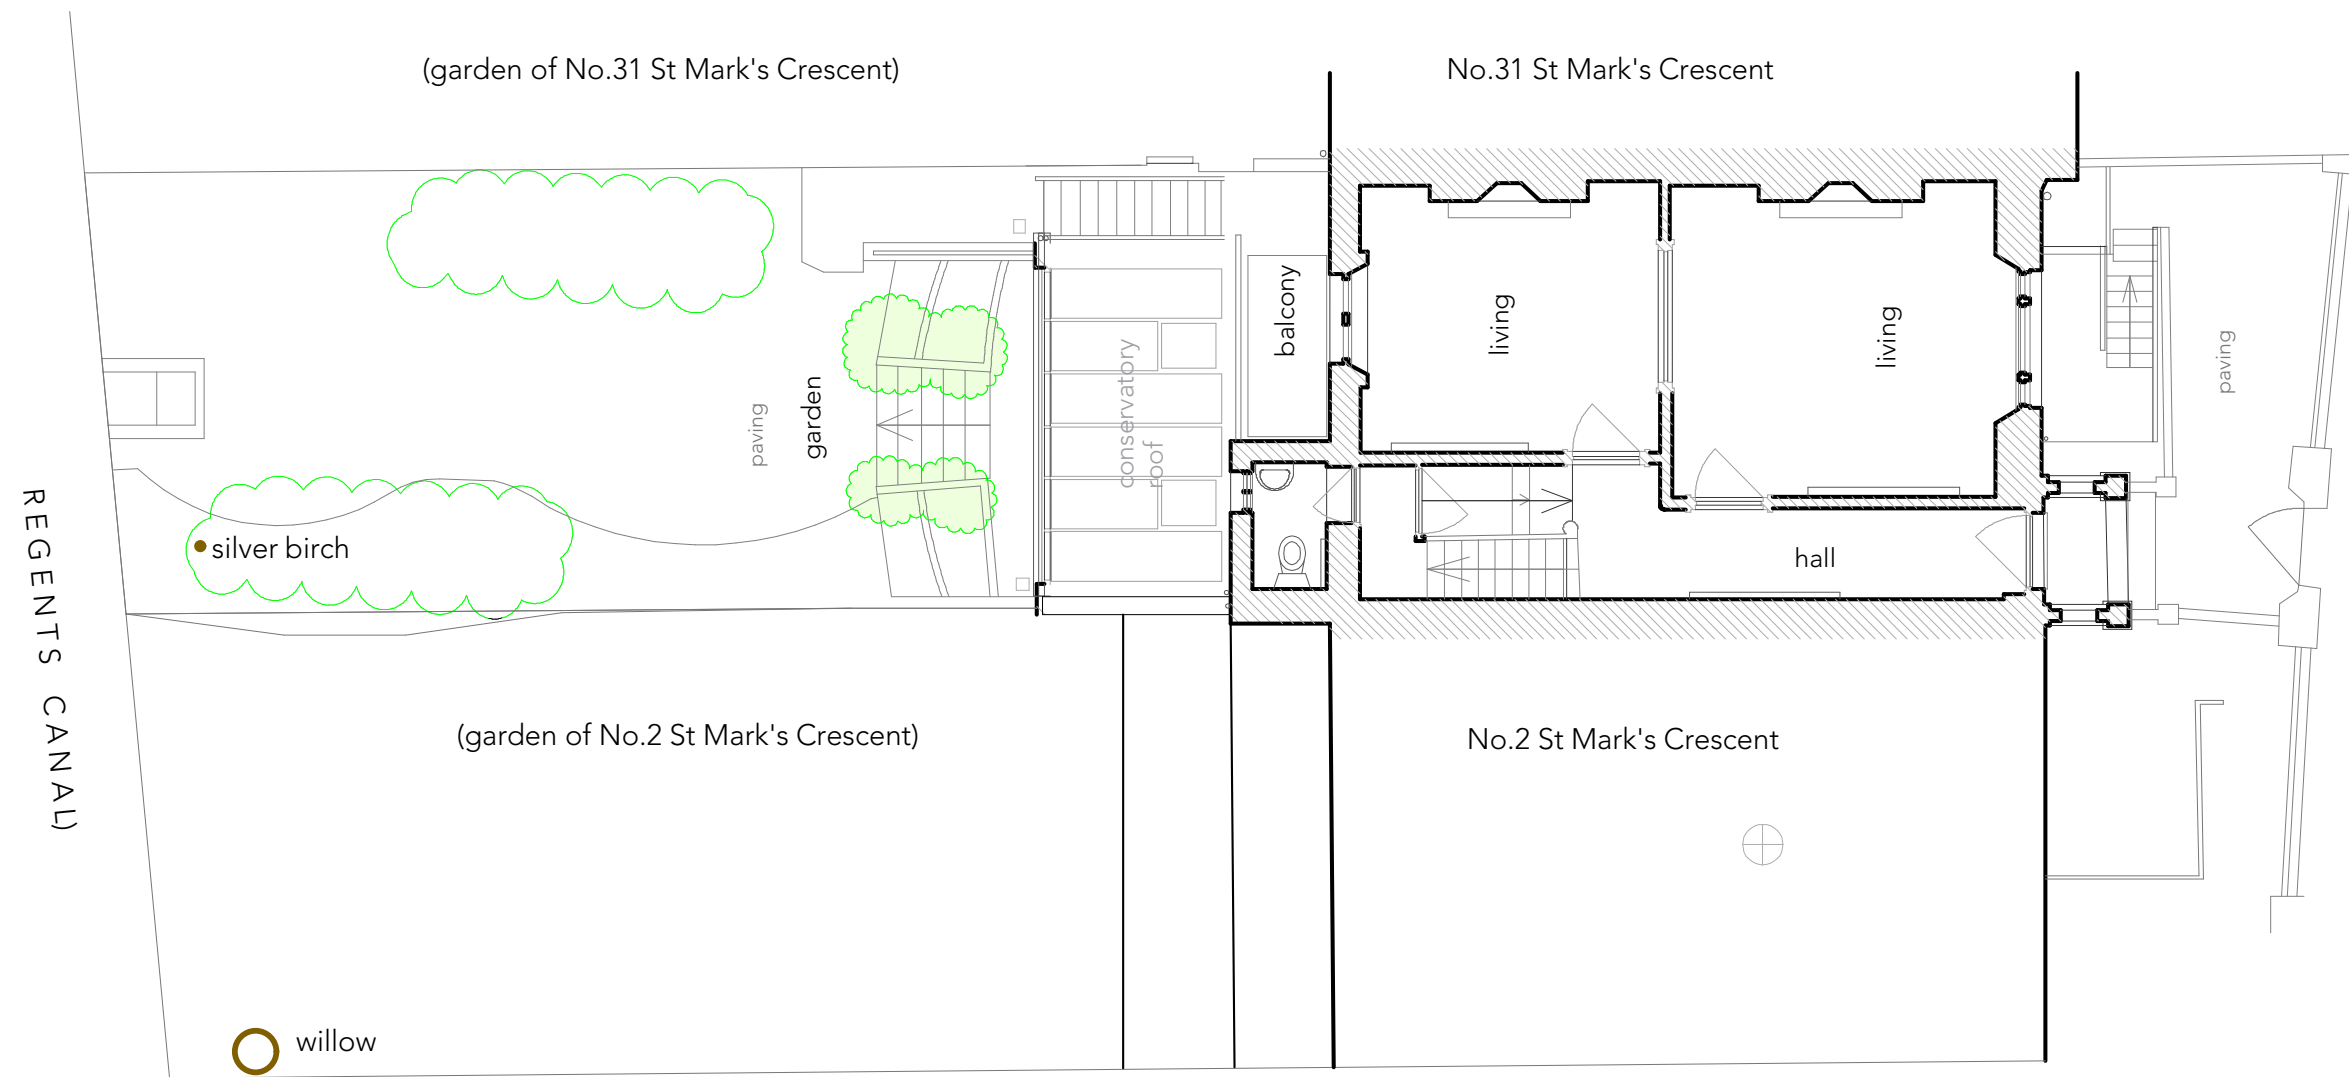

EXISTING UPPER GROUND & GARDEN PLAN

Note:
All dimensions to be checked on site.
Drawing subject to all statutory
approvals. Boundaries are shown
indicatively.

Revisions:

PLANNING APPLICATION DRAWING

1 SAINT MARKS CRESCENT, NW1 7TS

EXISTING GARDEN PLAN

JONATHAN FREEGARD ARCHITECTS 5 TREDEGAR SQ. LONDON E3 5AD 020-8981 5665

DWG. No. 1SMC-PL-06

DATE DEC 2018

SCALE 1:100@A3