



PROPOSED BASEMENT FLOOR

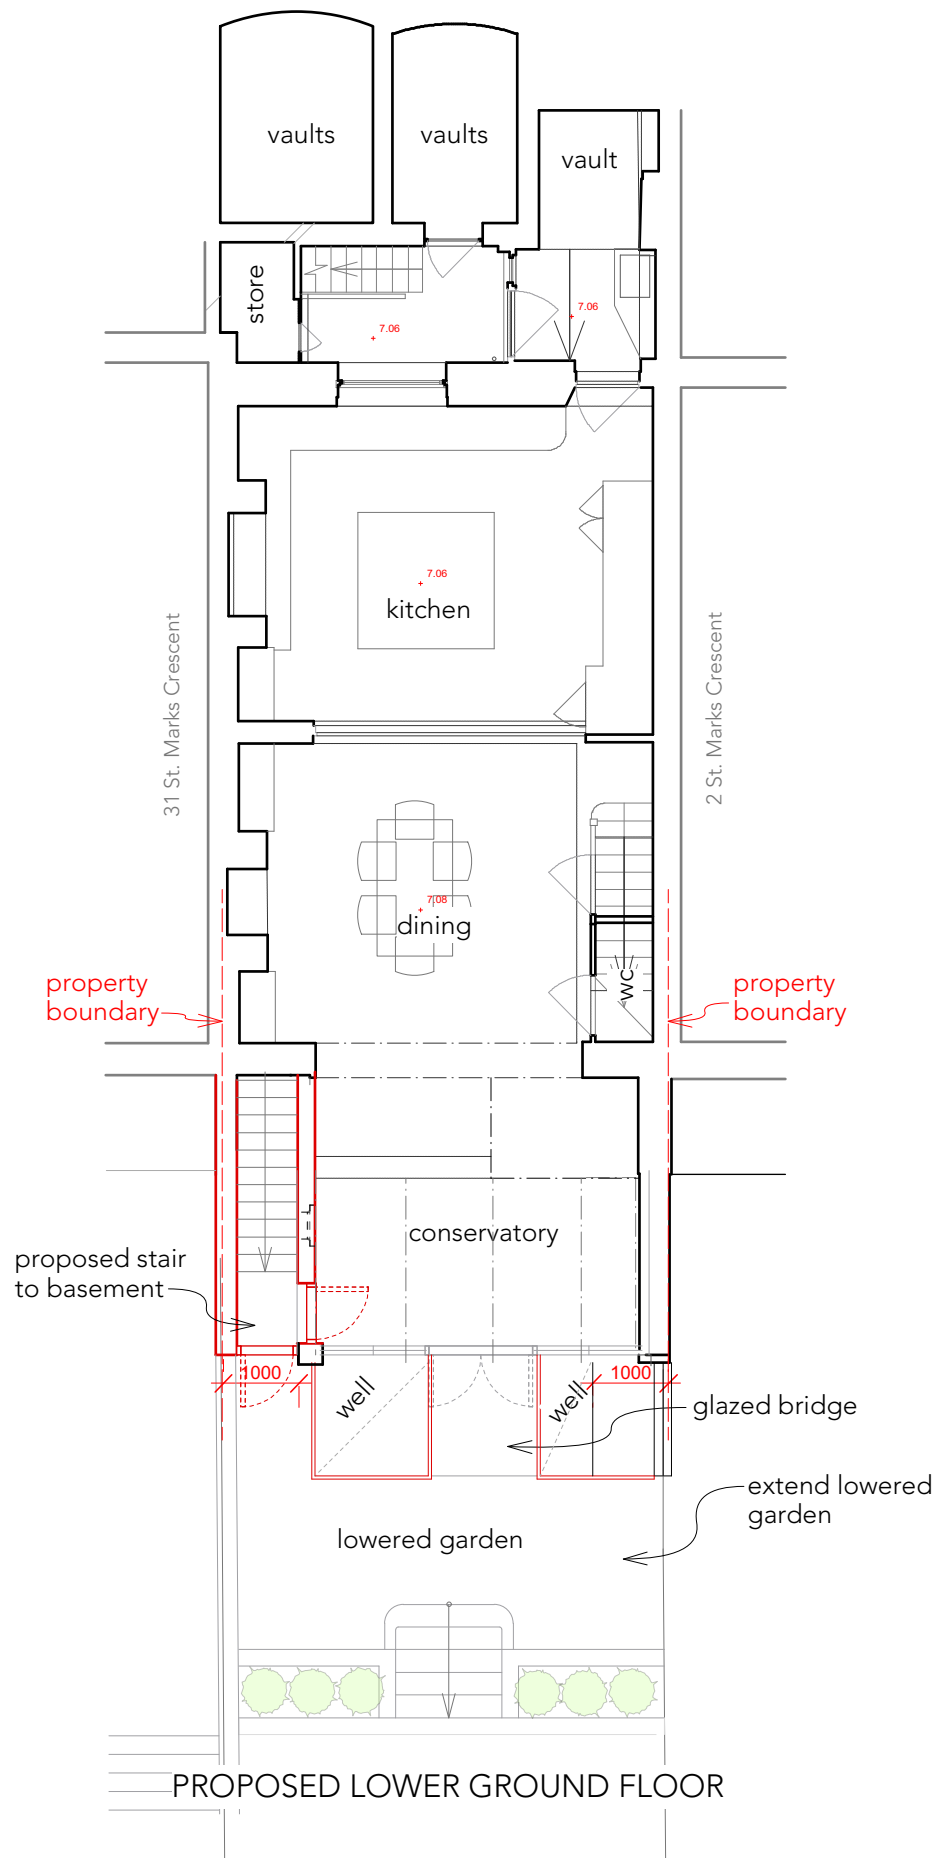

PROPOSED LOWER GROUND FLOOR

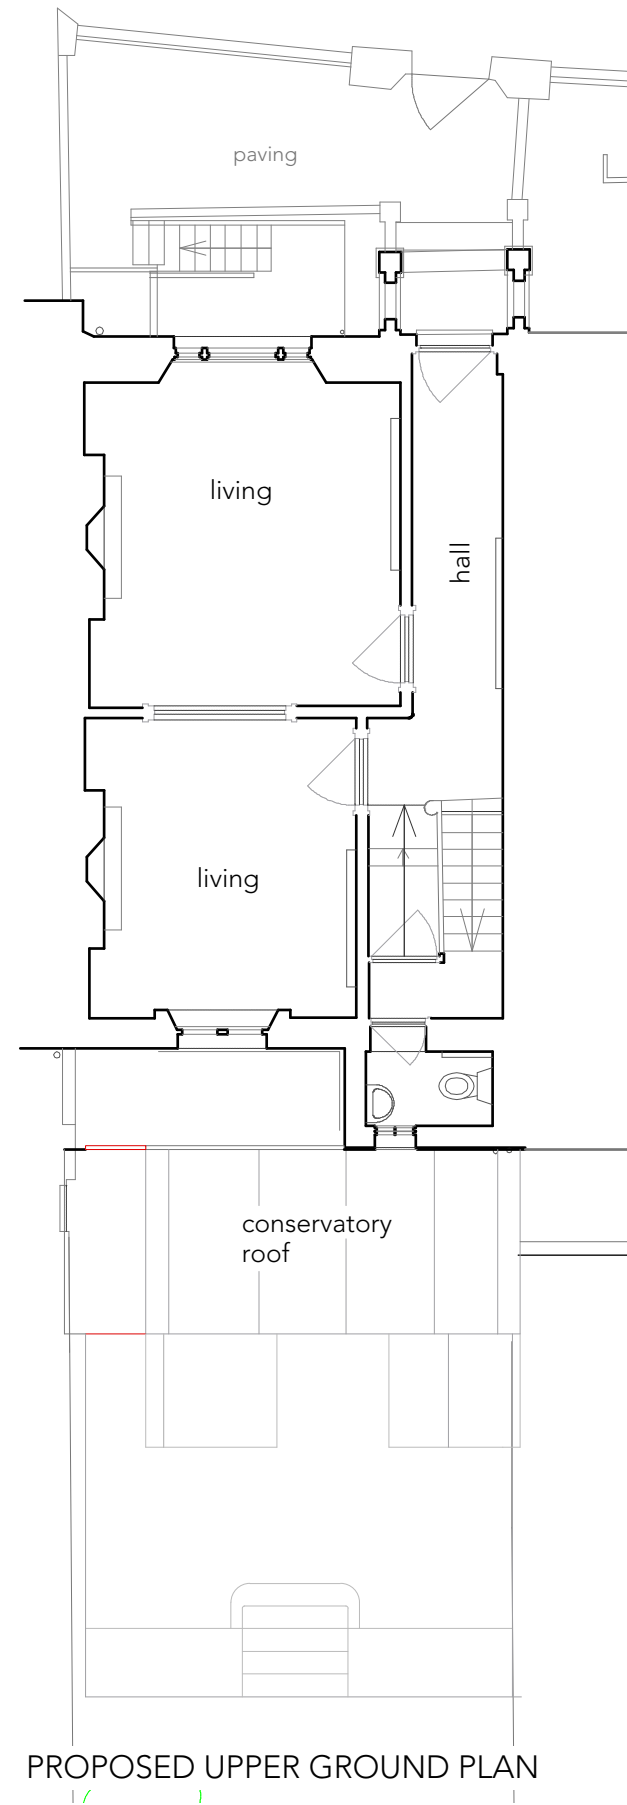

PROPOSED UPPER GROUND PLAN

OTHER FLOORS  
-no changes to first floor,  
second floor or attic

0 1000 2000 3000 4000 5000 mm

Note:  
All dimensions to be checked on site.  
Drawing subject to all statutory  
approvals. Boundaries are shown  
indicatively.

Revisions:

PLANNING APPLICATION DRAWING  
1 SAINT MARKS CRESCENT, NW1 7TS  
PROPOSED PLANS

JONATHAN FREEGARD ARCHITECTS 5 TREDEGAR SQ. LONDON E3 5AD 020-8981 5665

DWG. No. 1SMC-PL-10

DATE DEC 2018

SCALE 1:100@A3



PROPOSED REAR ELEVATION



PROPOSED FRONT ELEVATION

0 1000 2000 3000 4000 5000 mm

Note:  
All dimensions to be checked on site.  
Drawing subject to all statutory  
approvals. Boundaries are shown  
indicatively.

Revisions:


**PLANNING APPLICATION DRAWING**  
1 SAINT MARKS CRESCENT, NW1 7TS  
**PROPOSED ELEVATIONS**

JONATHAN FREEGARD ARCHITECTS 5 TREDEGAR SQ. LONDON E3 5AD 020-8981 5665

DWG. No. 1SMC-PL-11

DATE DEC 2018

SCALE 1:100@A3

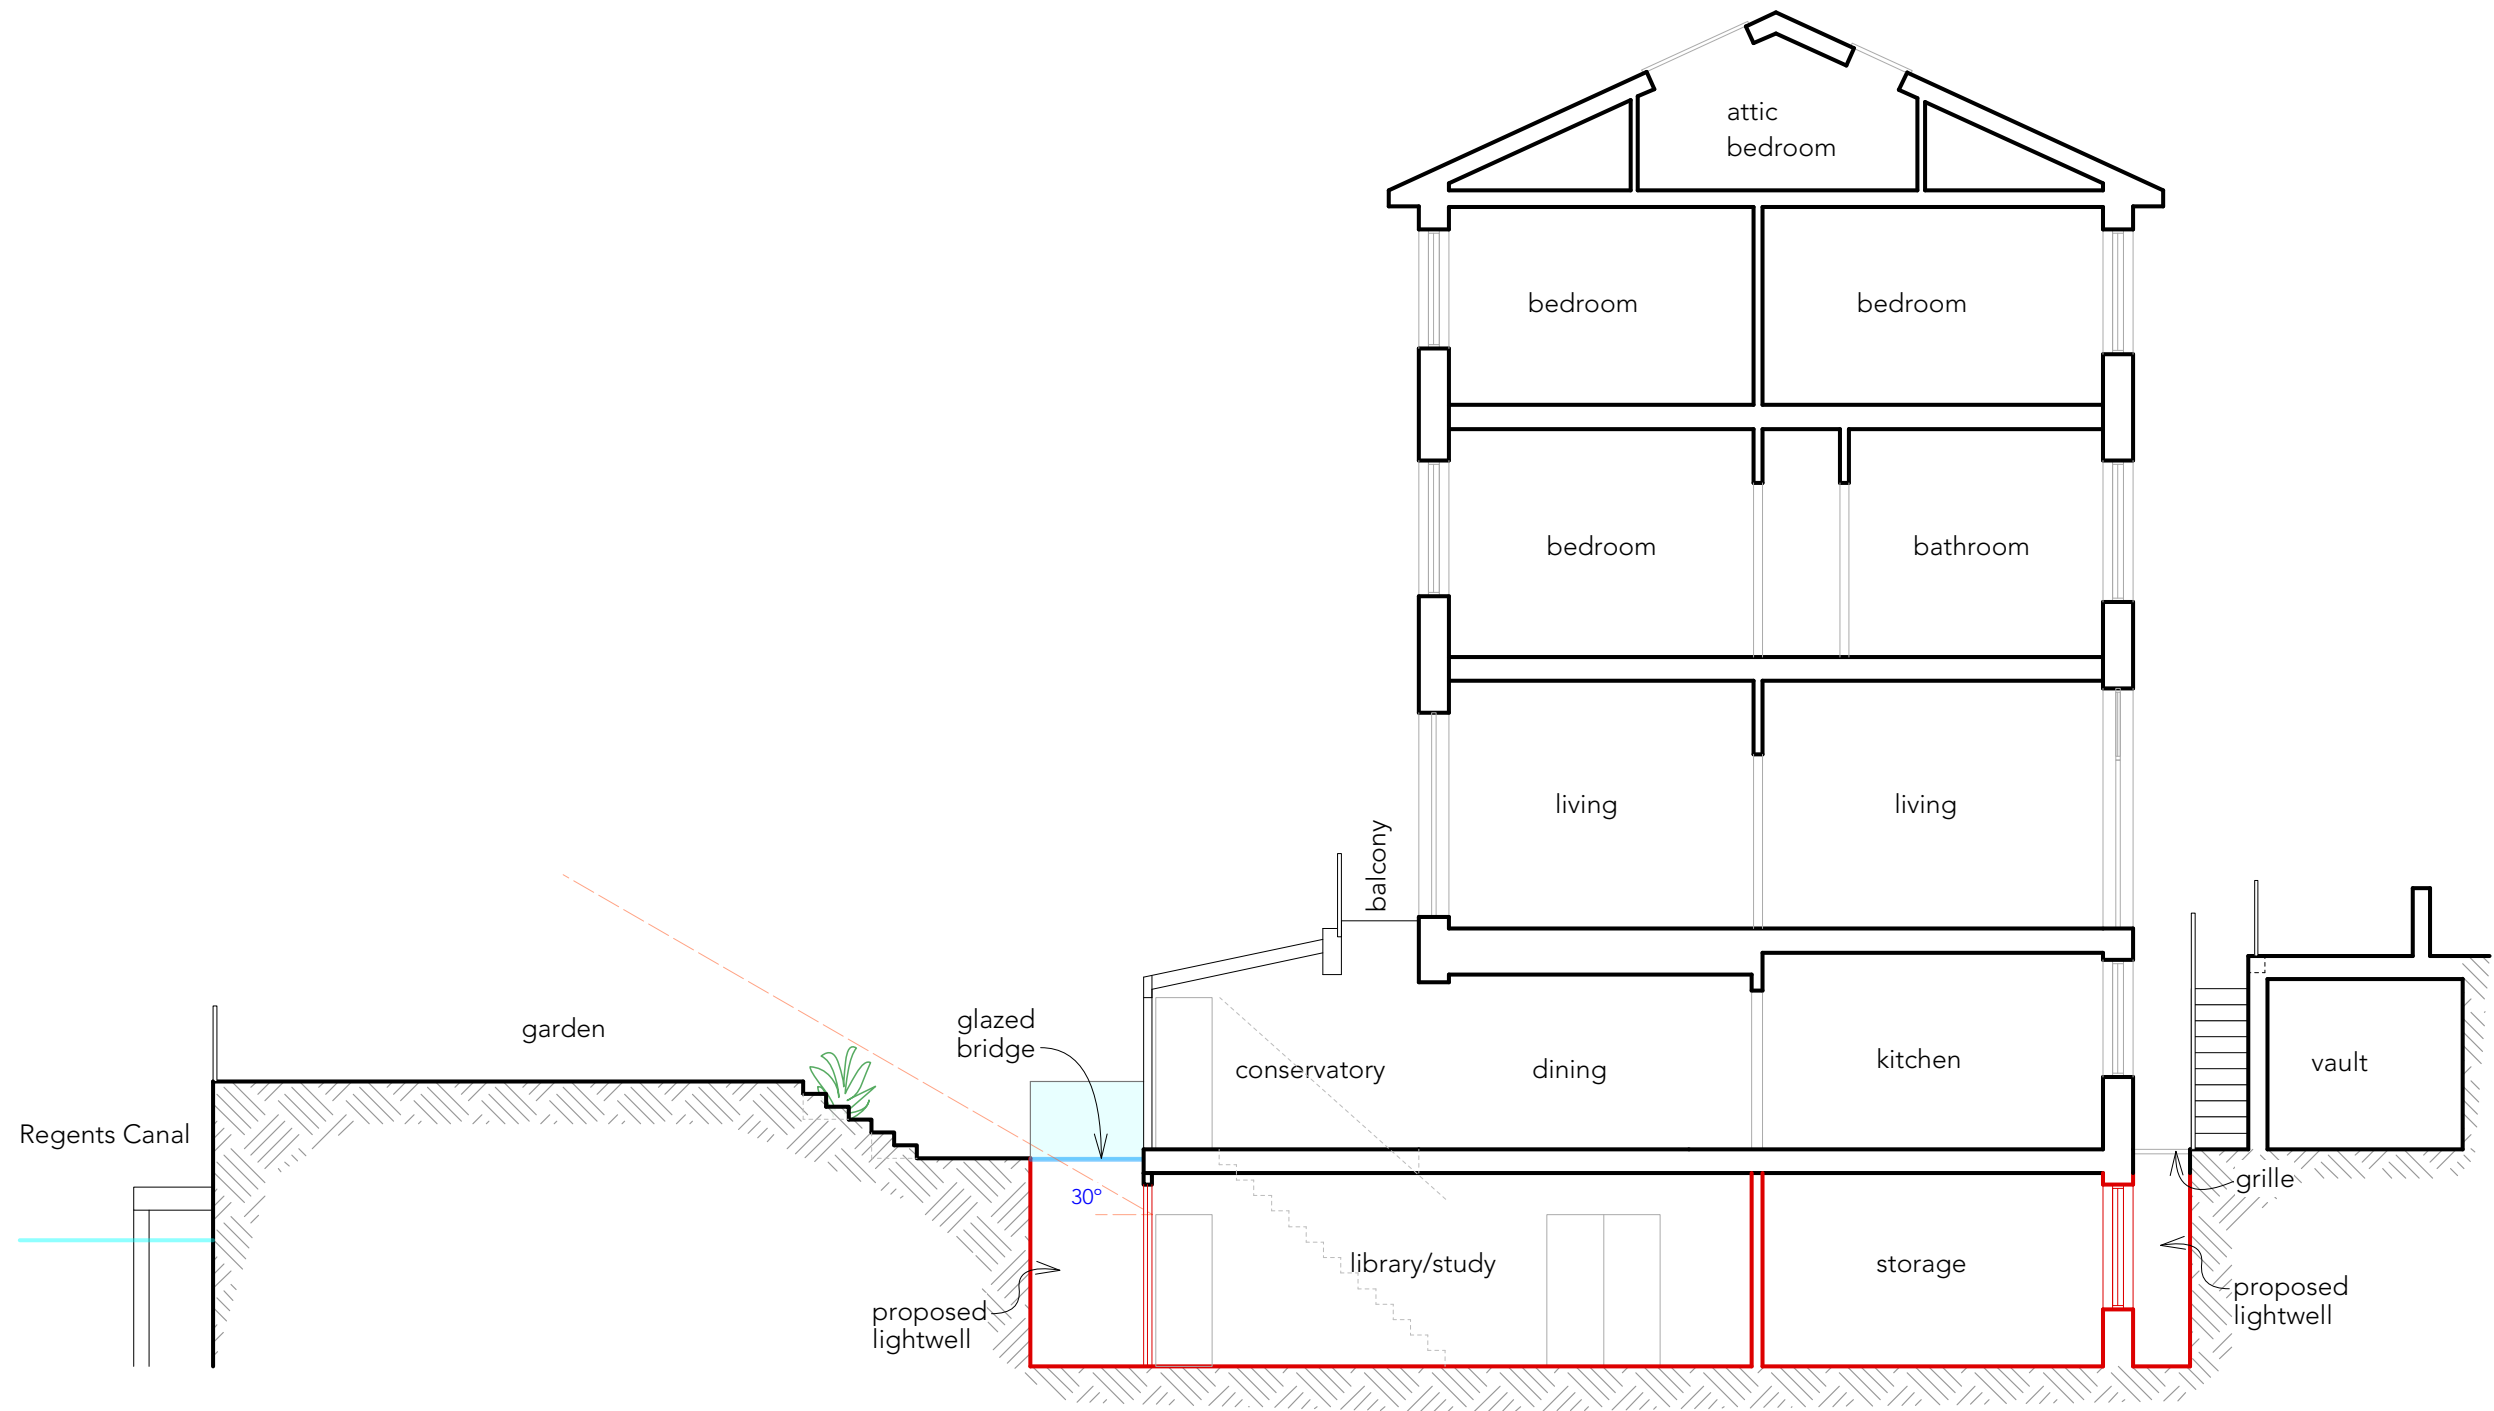

0 1000 2000 3000 4000 5000 mm

Note:  
All dimensions to be checked on site.  
Drawing subject to all statutory  
approvals. Boundaries are shown  
indicatively.

Revisions:


**PLANNING APPLICATION DRAWING**  
1 SAINT MARKS CRESCENT, NW1 7TS  
**PROPOSED SECTIONS**

JONATHAN FREEGARD ARCHITECTS 5 TREDEGAR SQ. LONDON E3 5AD 020-8981 5665

DWG. No. 1SMC-PL-12

DATE DEC 2018

SCALE 1:100@A3

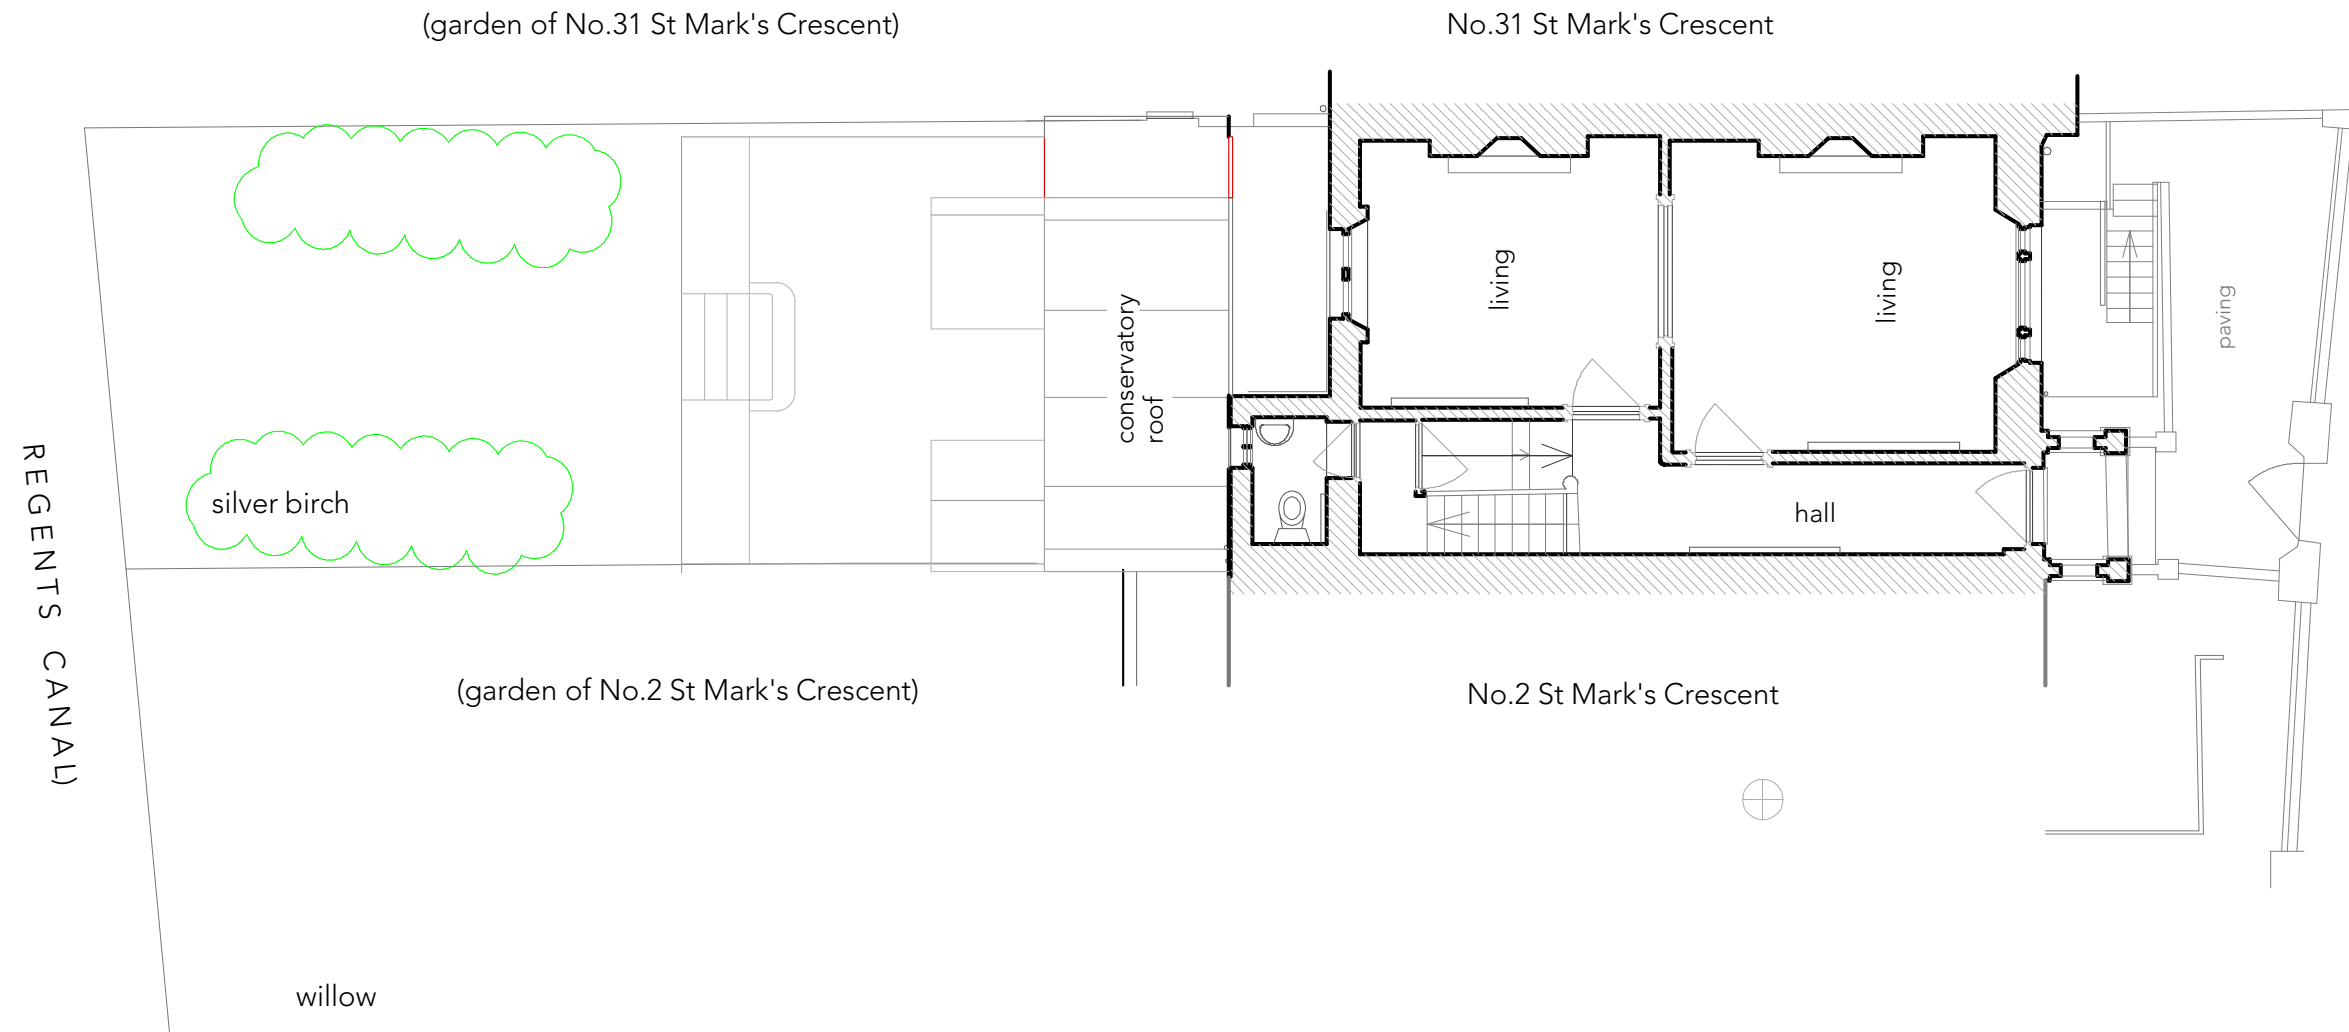

PROPOSED UPPER GROUND & GARDEN PLAN

Note:  
All dimensions to be checked on site.  
Drawing subject to all statutory  
approvals. Boundaries are shown  
indicatively.

Revisions:

PLANNING APPLICATION DRAWING

1 SAINT MARKS CRESCENT, NW1 7TS

PROPOSED GARDEN PLAN

JONATHAN FREEGARD ARCHITECTS 5 TREDEGAR SQ. LONDON E3 5AD 020-8981 5665

DWG. No. 1SMC-PL-13

DATE DEC 2018

SCALE 1:100@A3