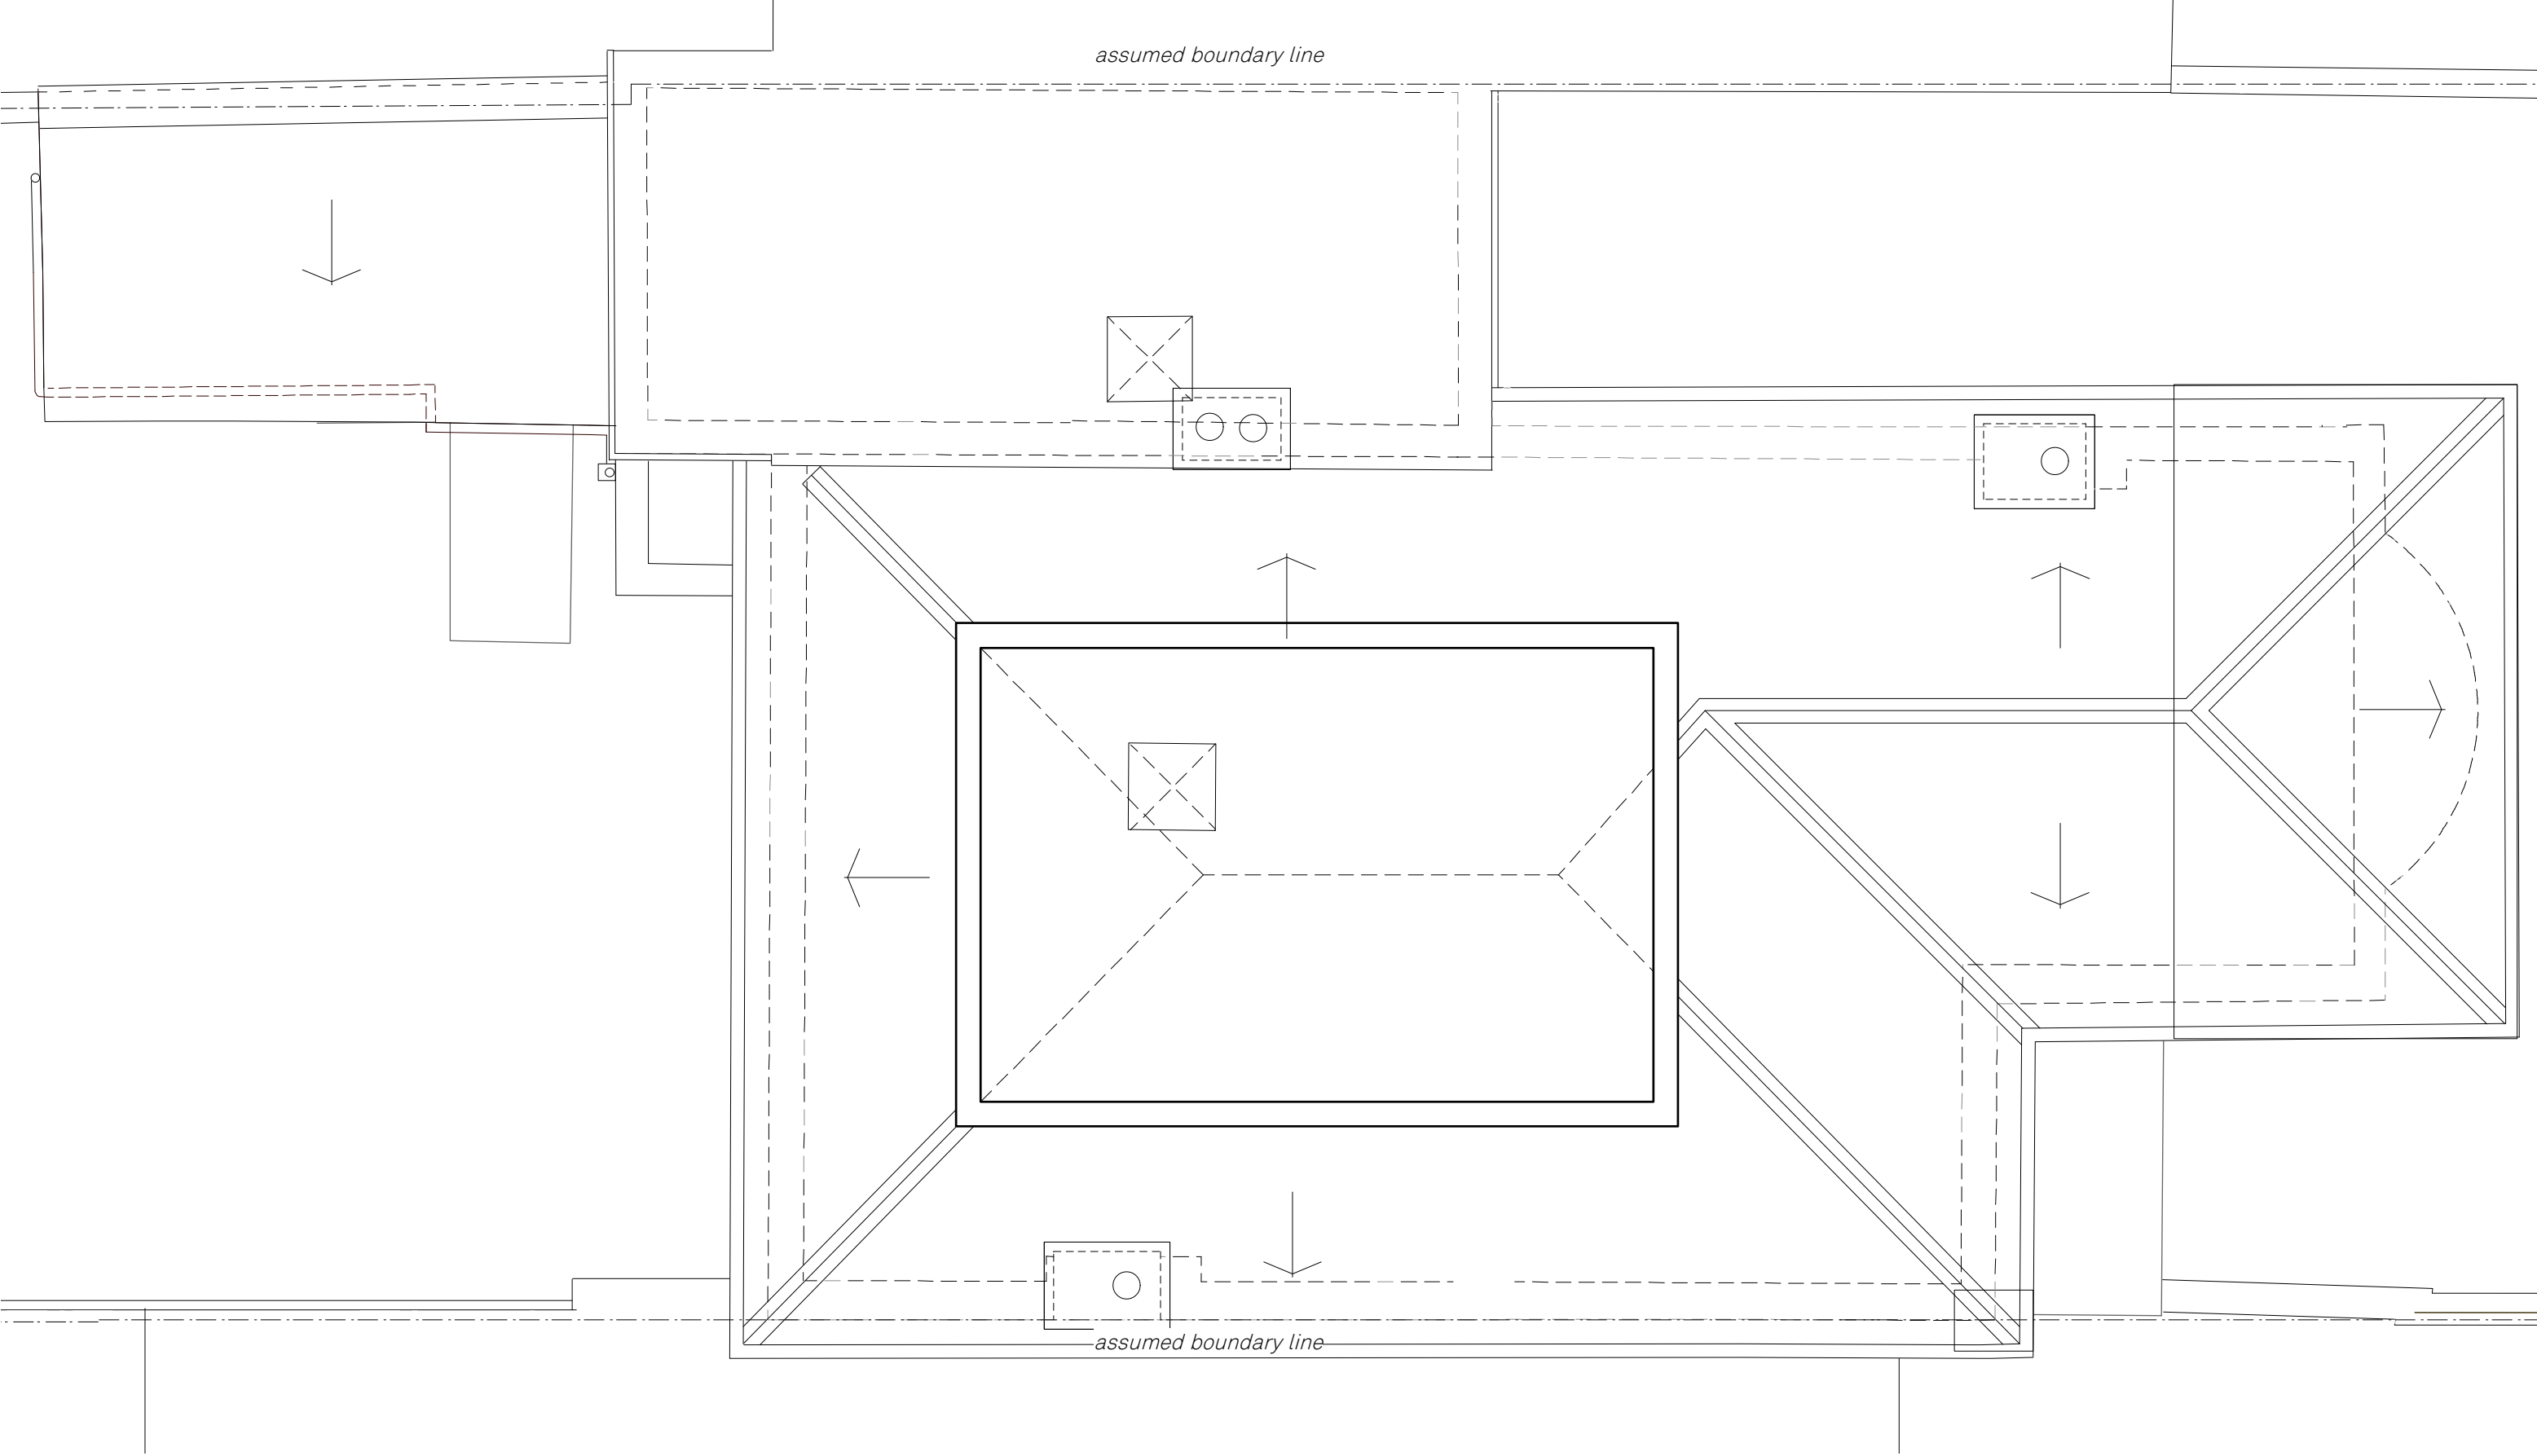


Existing Second Floor Plan

81 Hill way

Drawn By
Scale
Status



RR
1:50 A3

Issue Notes

Date
15.10.18

785.111

paul archer
design

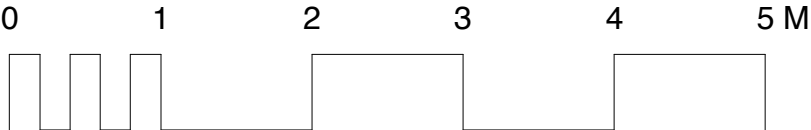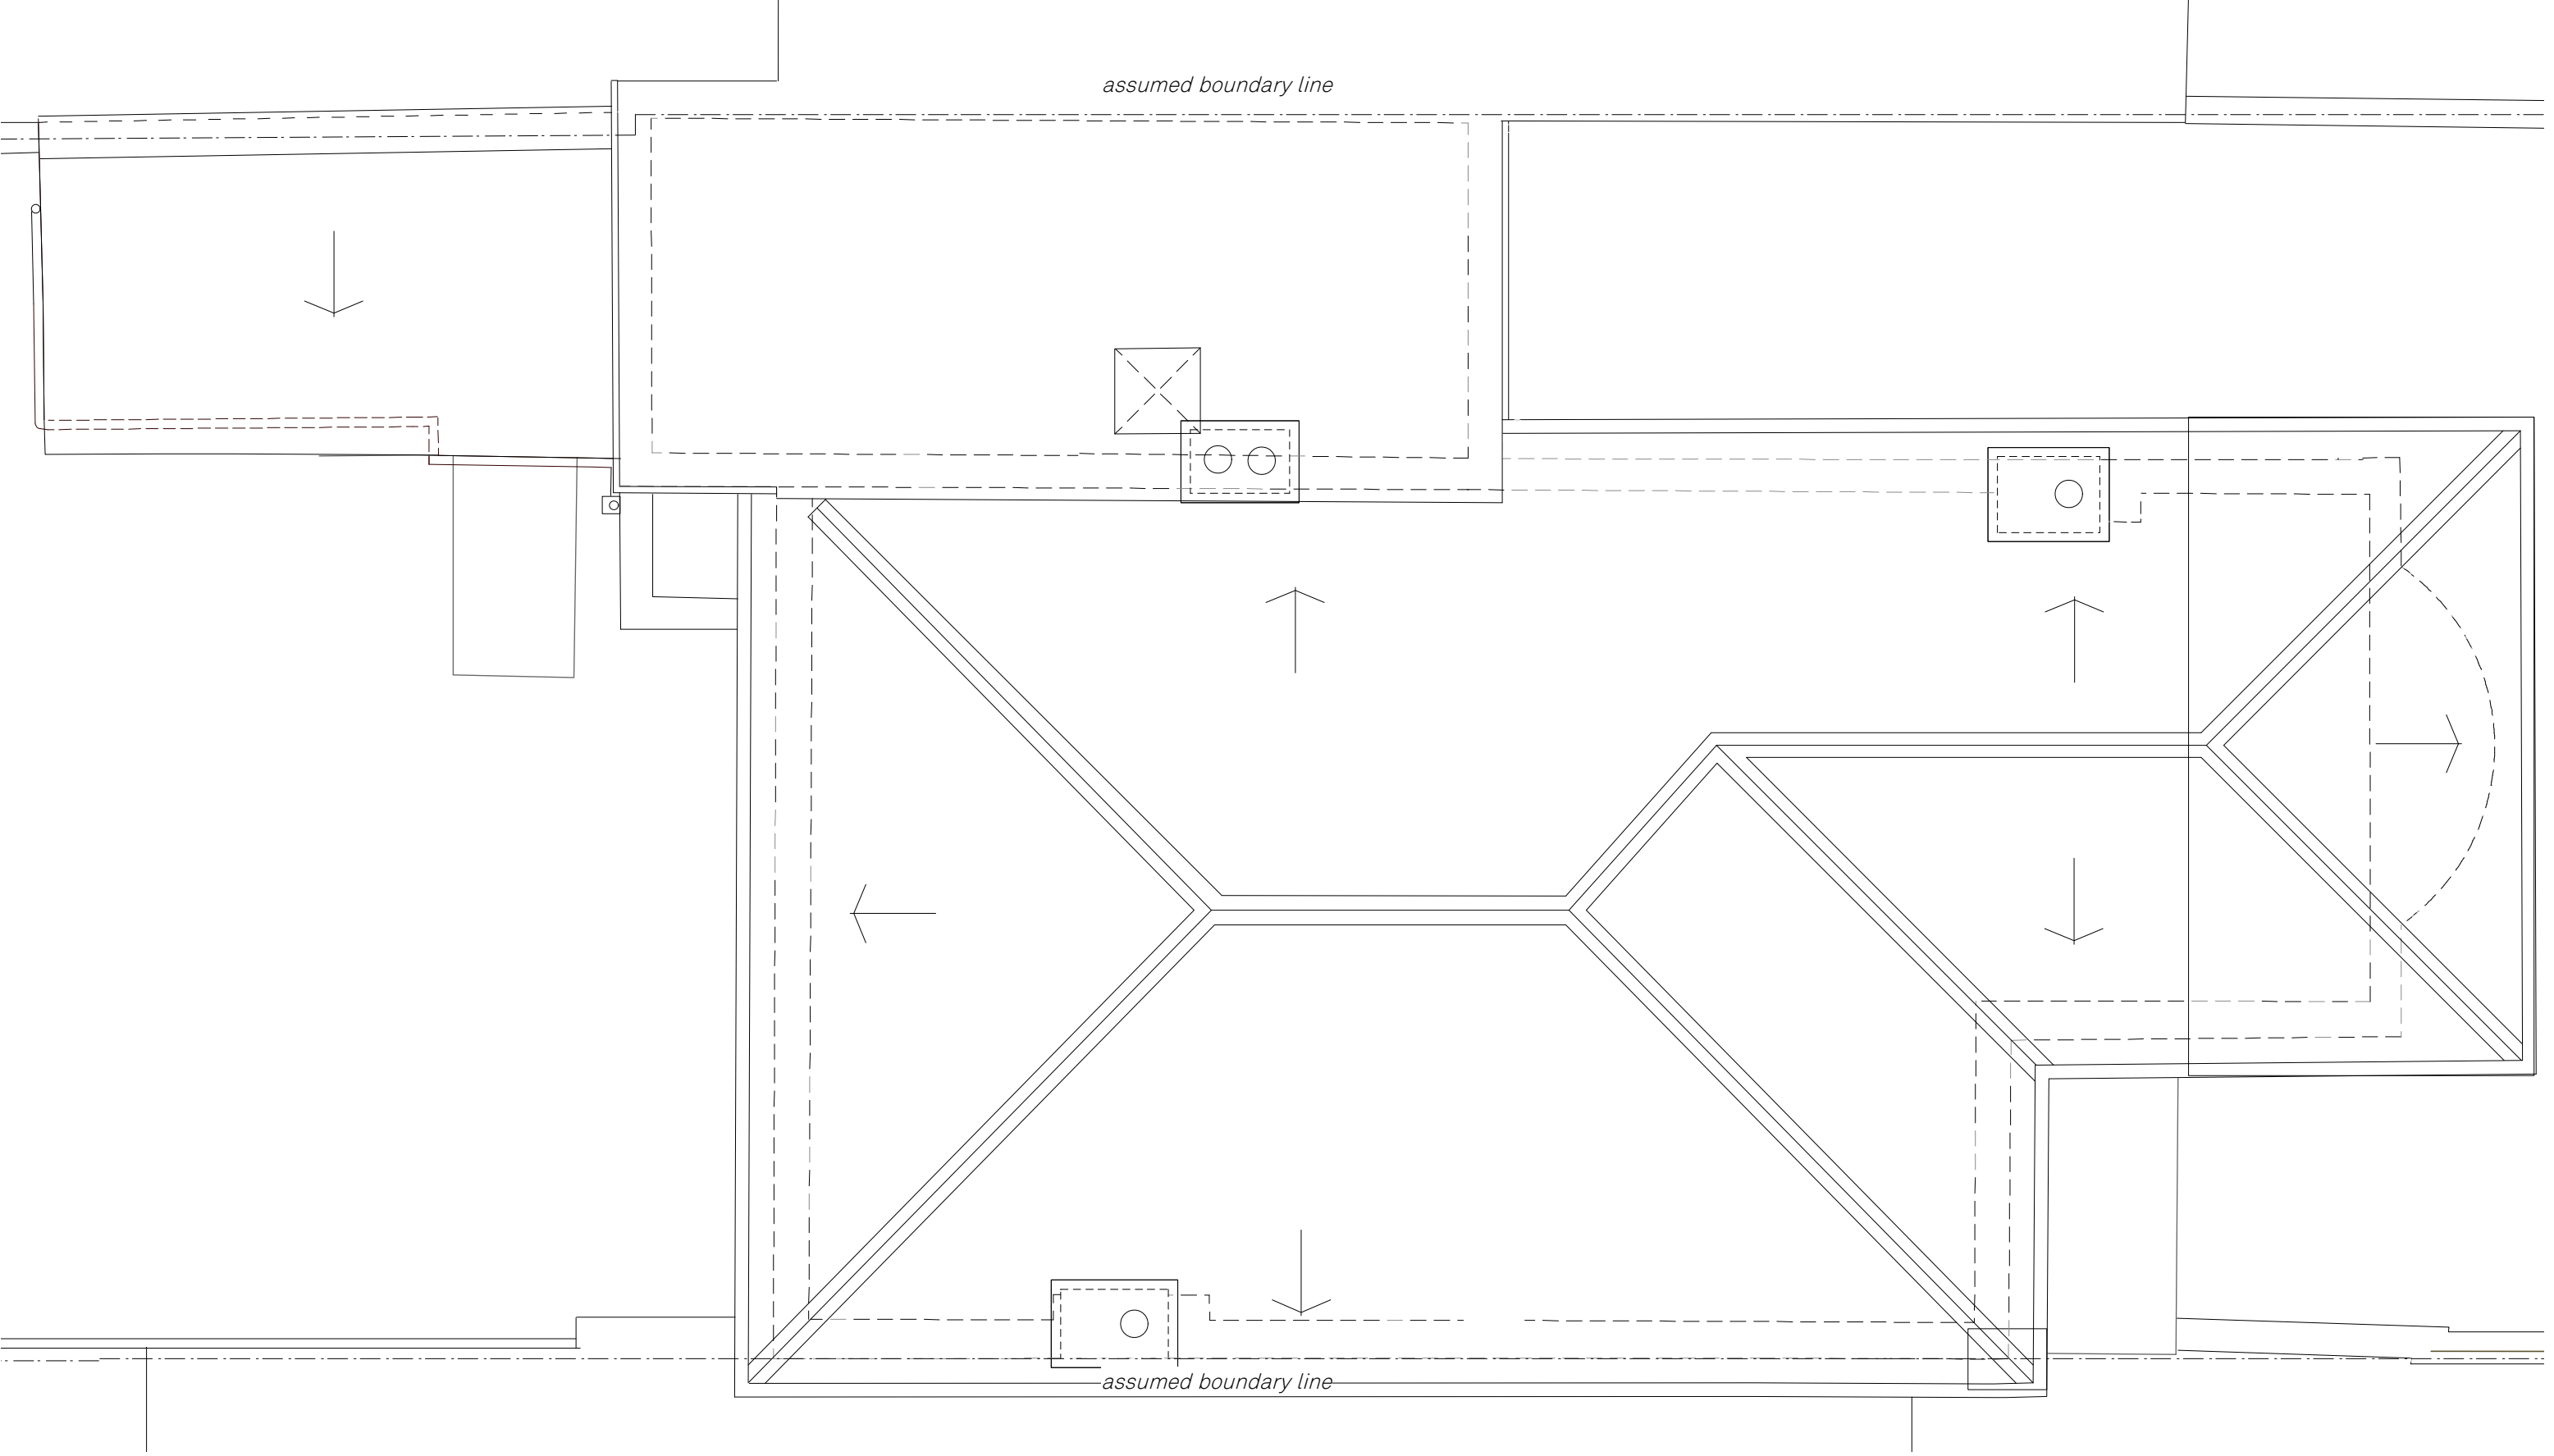

Existing Roof plan

81 Hill way

Drawn By
Scale
Status

RR
1:50 A3

Paul Archer Design Ltd

Issue Notes



Date
15.10.18

103 Farringdon Road London EC1R3BS Tel. 020 3668 2668

785.112

paul archer
design

www.paularcherdesign.co.uk

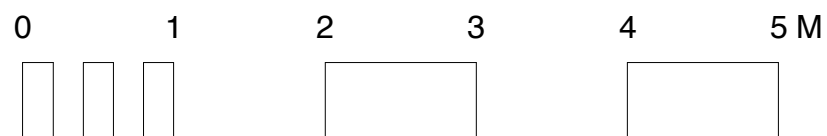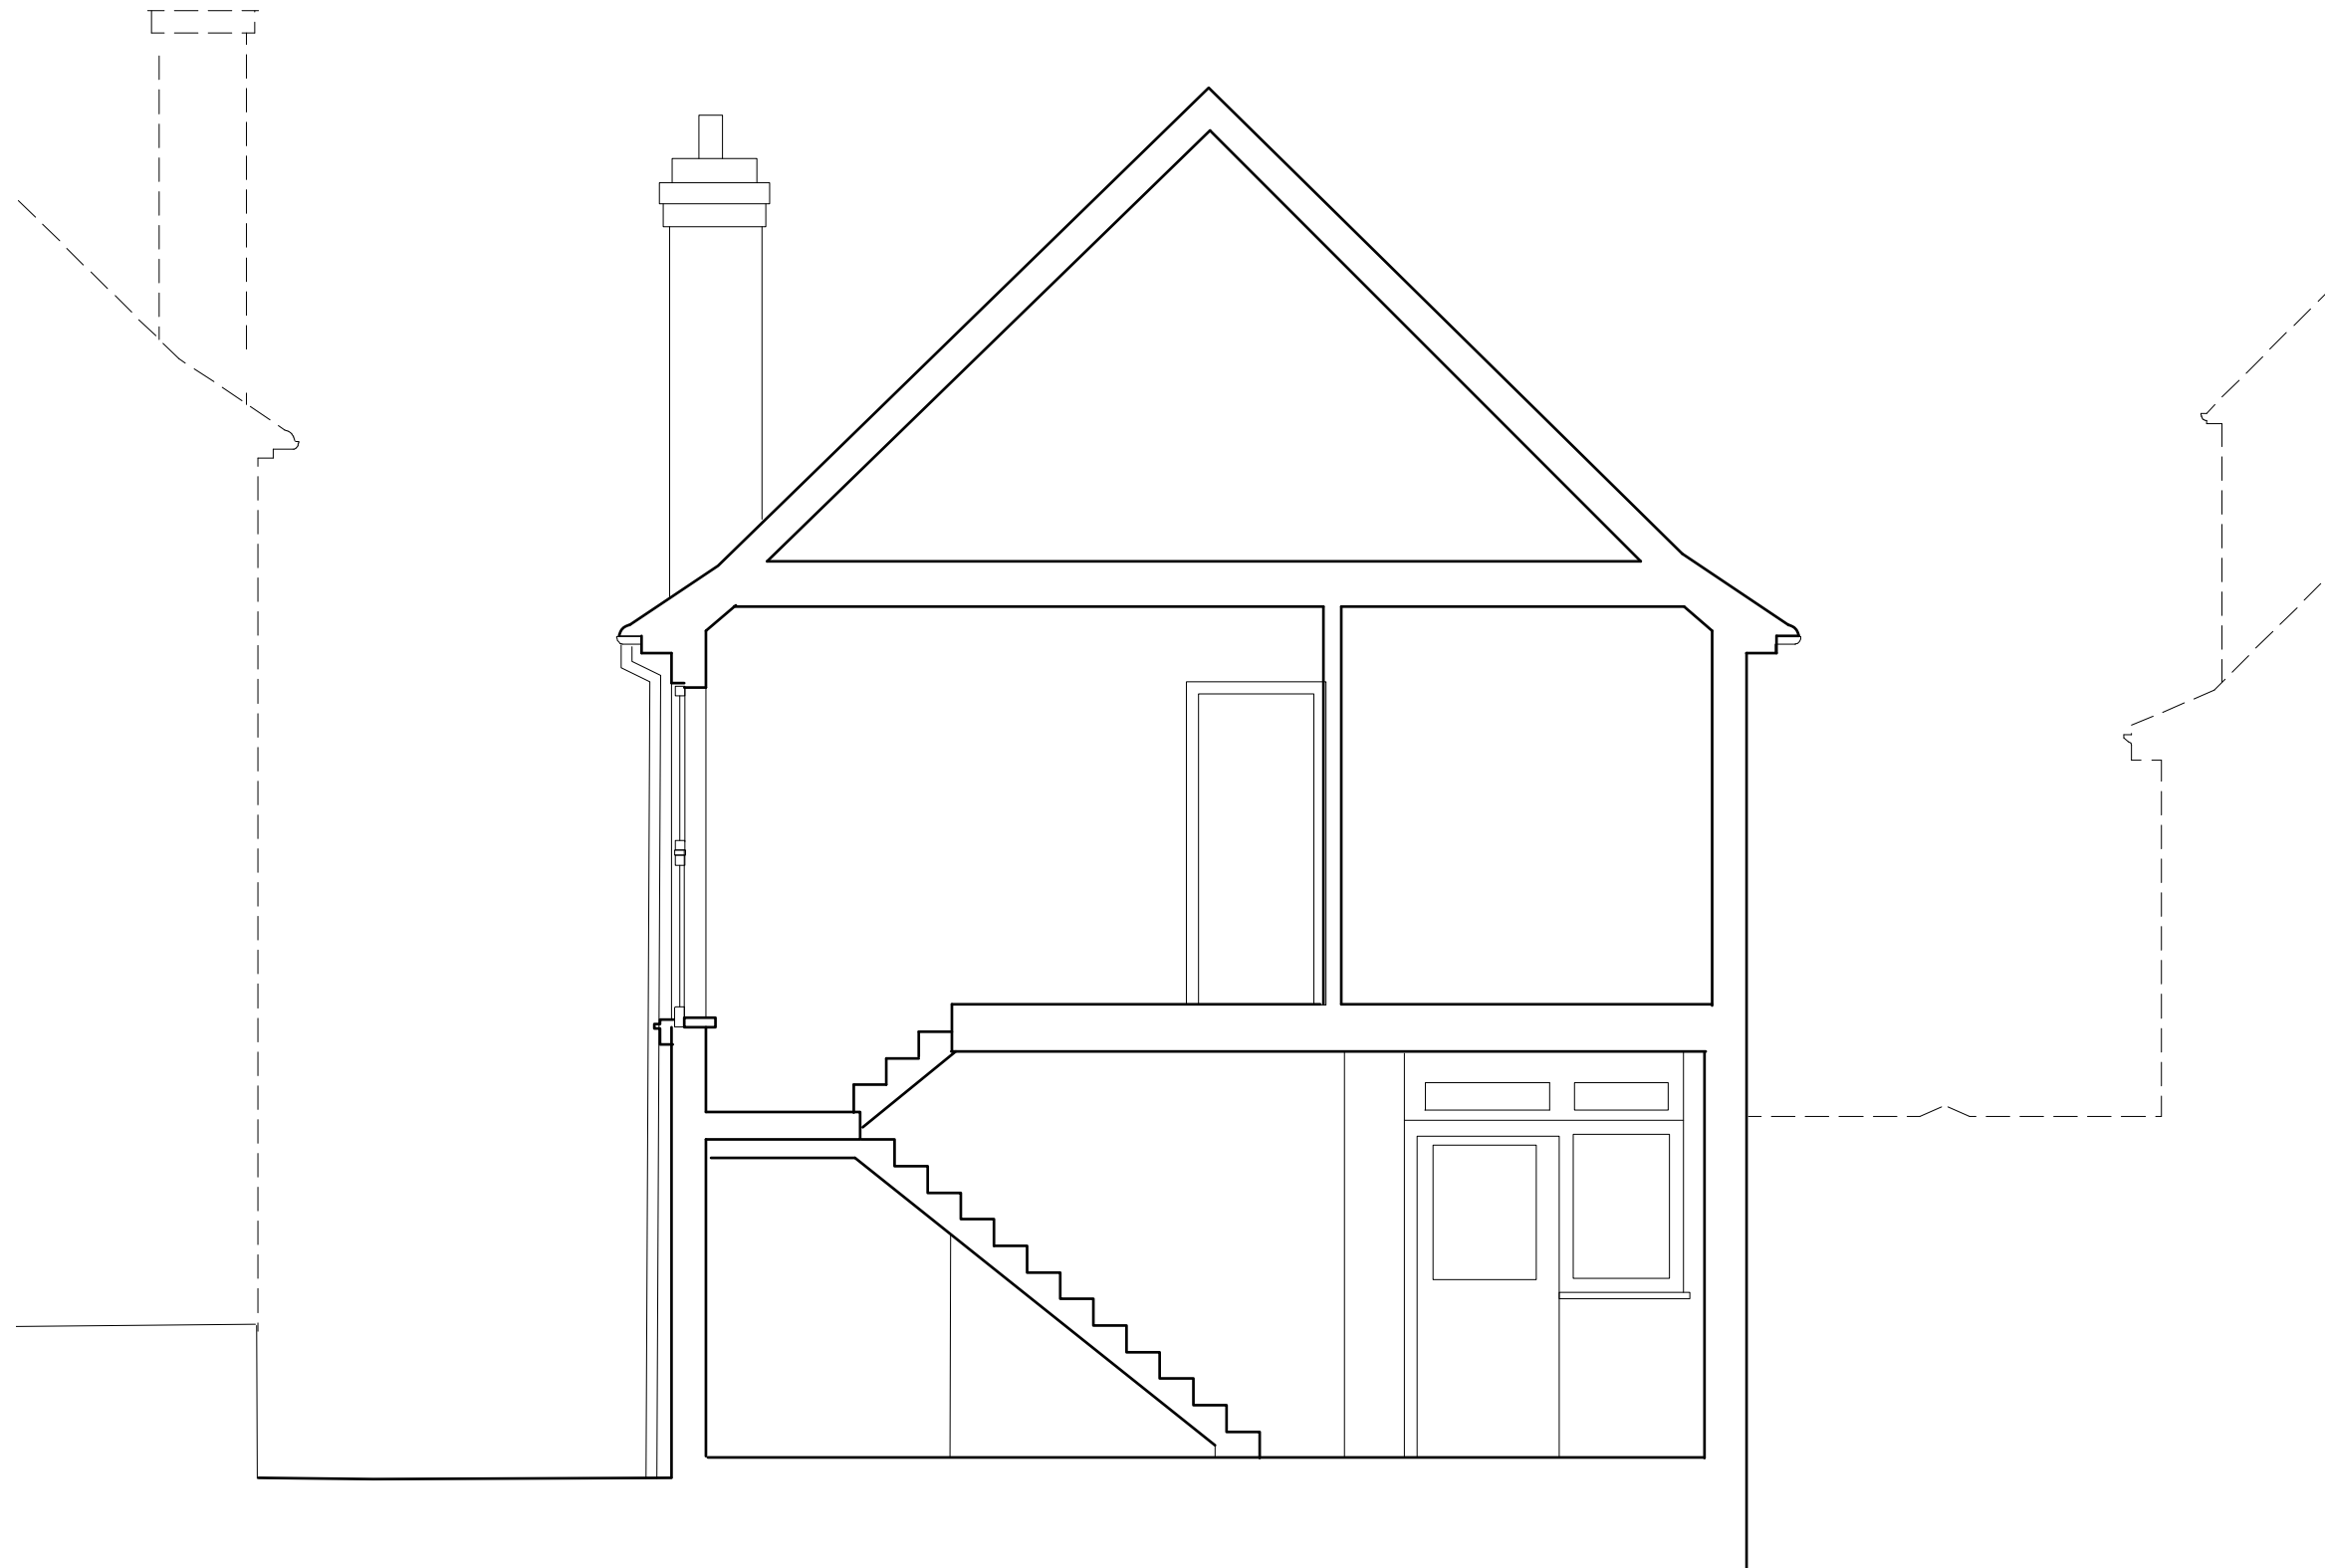

Existing Section DD

81 Hill Way

Drawn By
Scale
Status

RR
1:50 A3

Issue Notes

Date
15.10.18


Paul Archer Design Ltd

103 Farringdon Road London EC1R 3BS Tel. 020 3668 2668

785.113

paul archer
design

www.paularcherdesign.co.uk

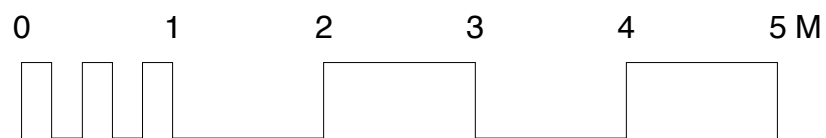

Existing Front Elevation

81 Hill Way

Drawn By
Scale
Status


RR
1:50 A3

Issue Notes

Date
15.10.18

785.114

paul archer
design

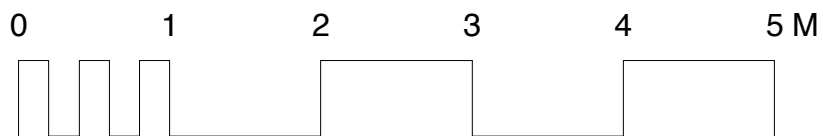

Existing Rear Elevation

81 Hill Way

Drawn By
Scale
Status


RR
1:50 A3

Issue Notes

Date
15.10.18

785.115

paul archer
design

 

Existing Side Elevation North

81 Hill Way

Drawn By RR
Scale 1:100 A3
Status

Issue Notes

Date
15.10.18

785.116

paul archer
design