


Notes

DO NOT SCALE FROM DRAWING, IF IN DOUBT ASK

All dimensions in milimetres unless otherwise stated
All dimensions shall be verified on site prior to commencement of any building works
The Principal Designers shall be notified in writing of any discrepancies

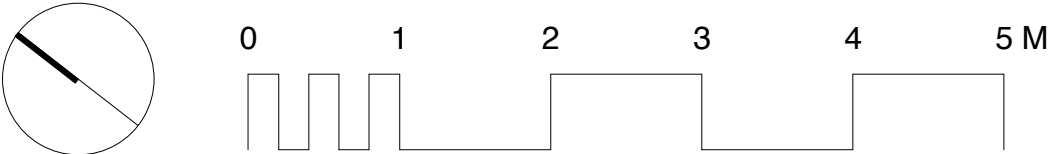

Proposed Second Floor plan

81 Hill way


Drawn By RR
Scale 1:50@A3
Status

Issue Notes

Date
15.11.18

785.211


paul archer
design

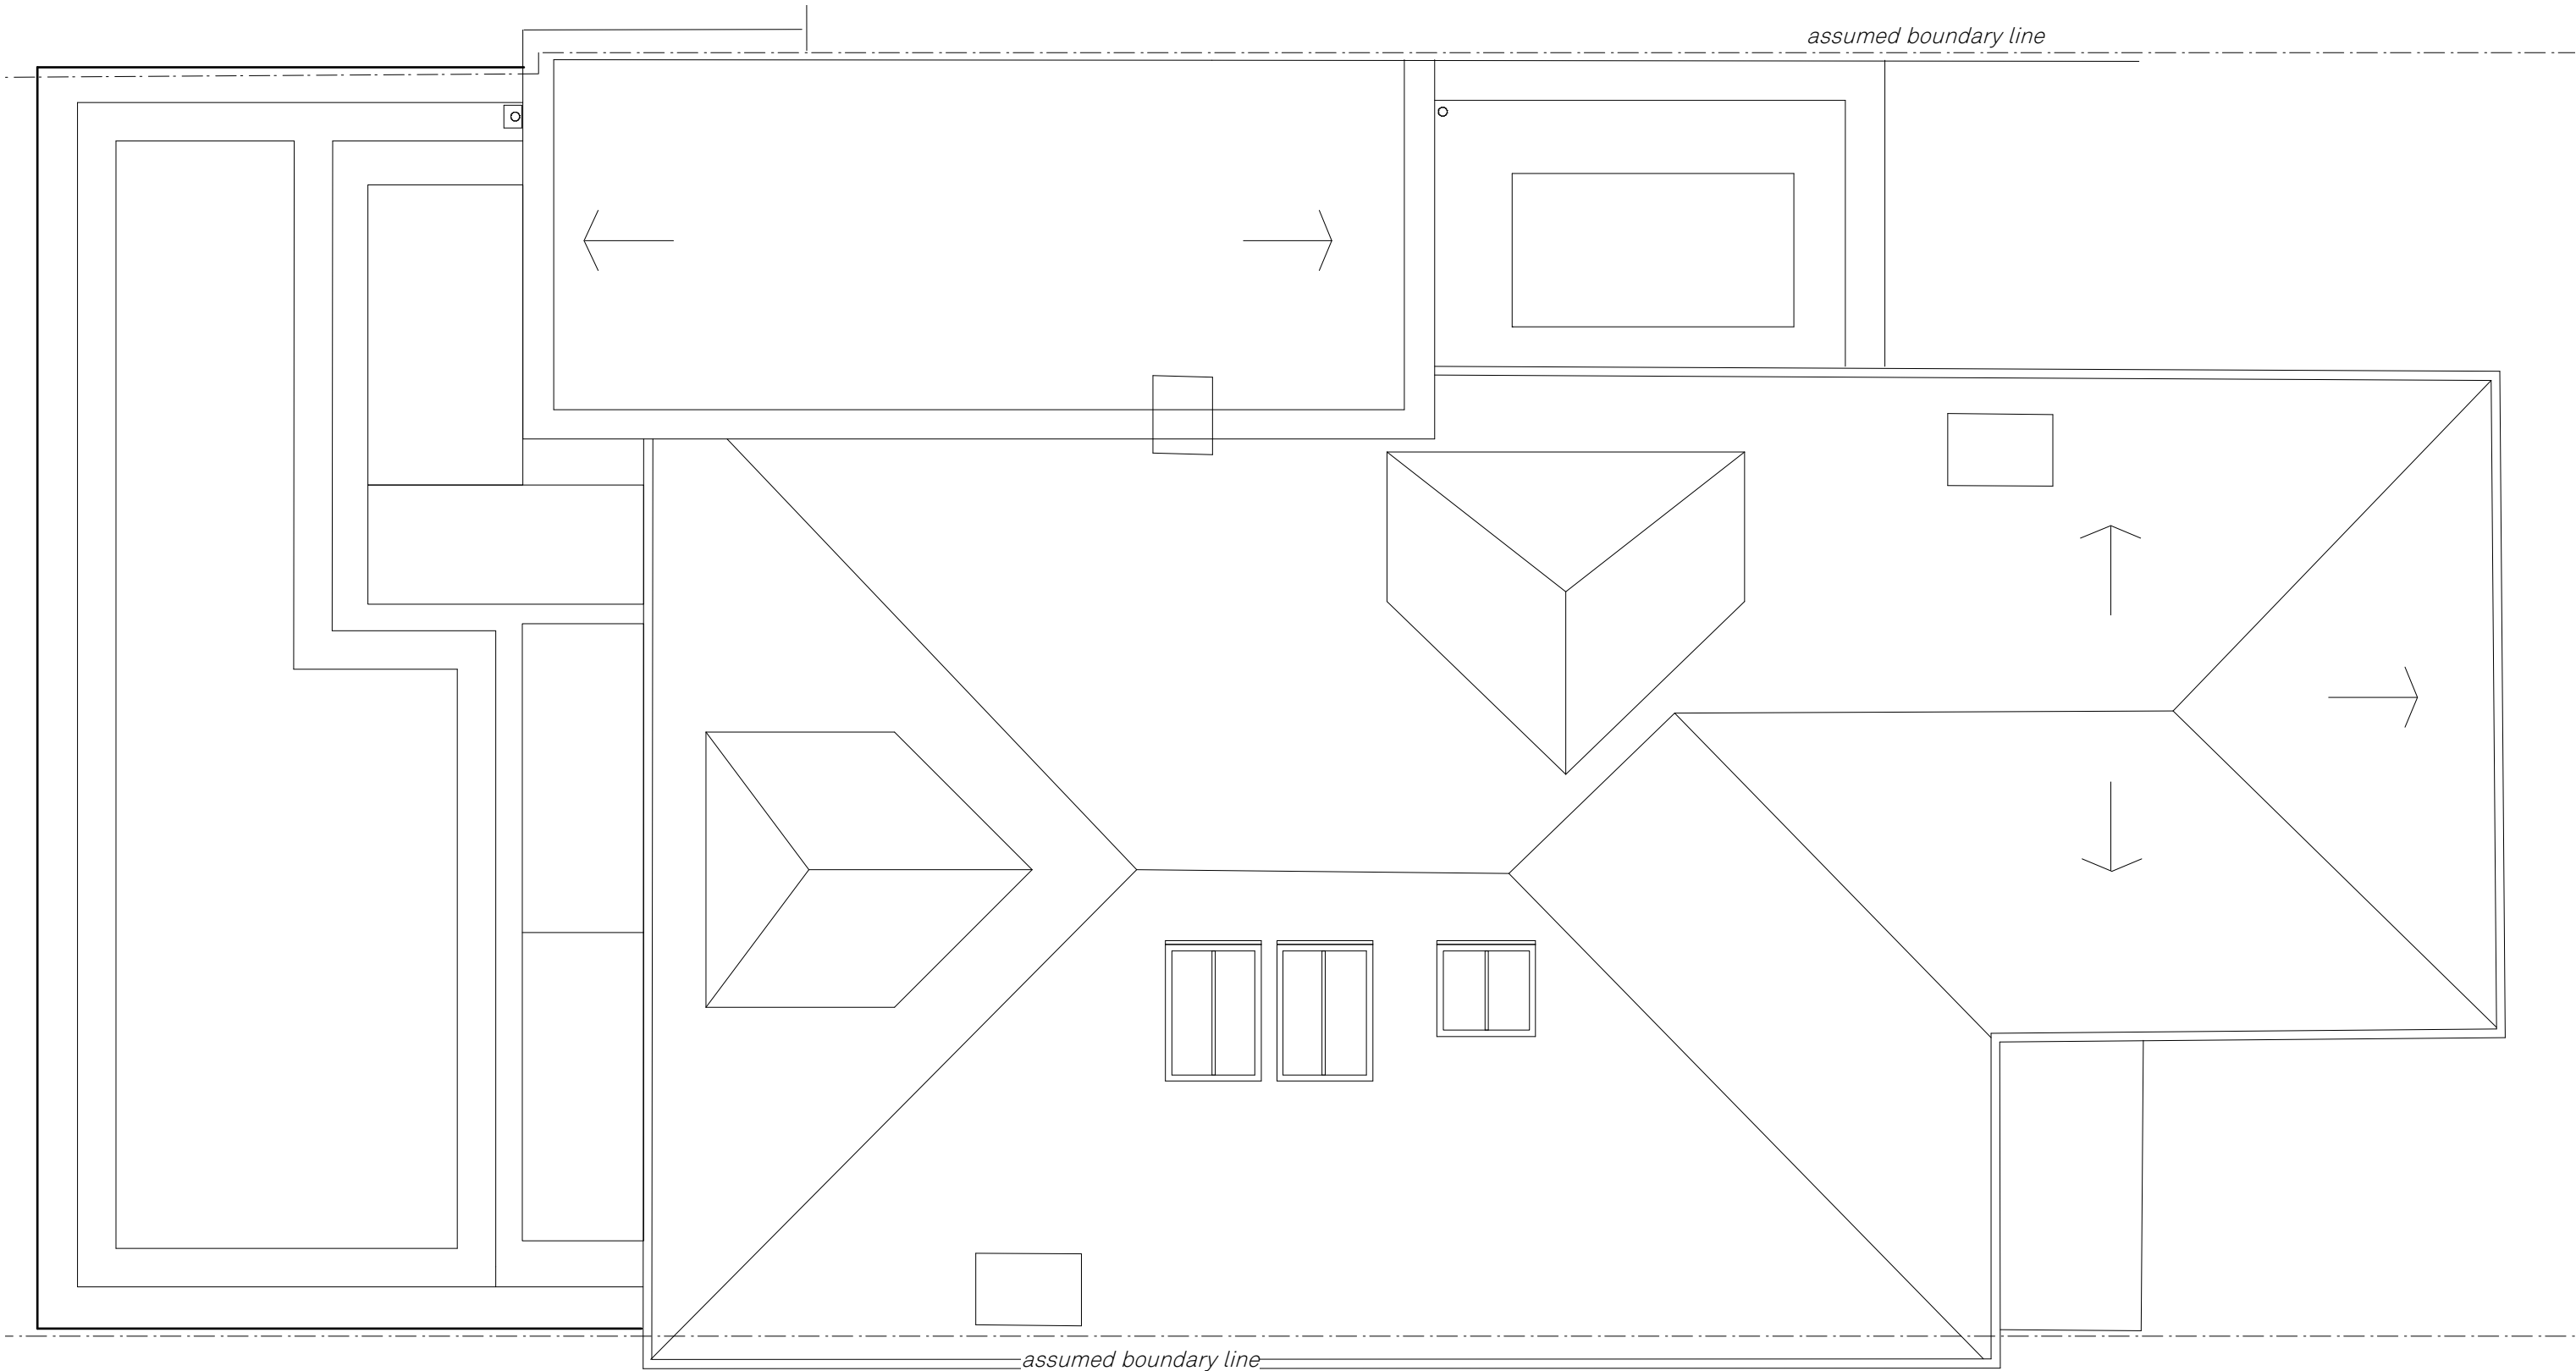

Notes

DO NOT SCALE FROM DRAWING, IF IN DOUBT ASK

All dimensions in milimetres unless otherwise stated
All dimensions shall be verified on site prior to commencement of any building works
The Principal Designers shall be notified in writing of any discrepancies

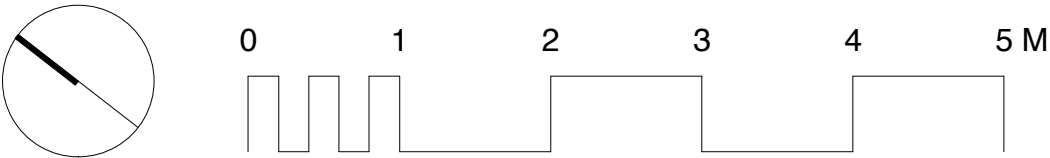

Proposed Roof Plan

81 Hill way


Drawn By
Scale
Status

Issue Notes

Date
15.10.18

785.212


paul archer
design

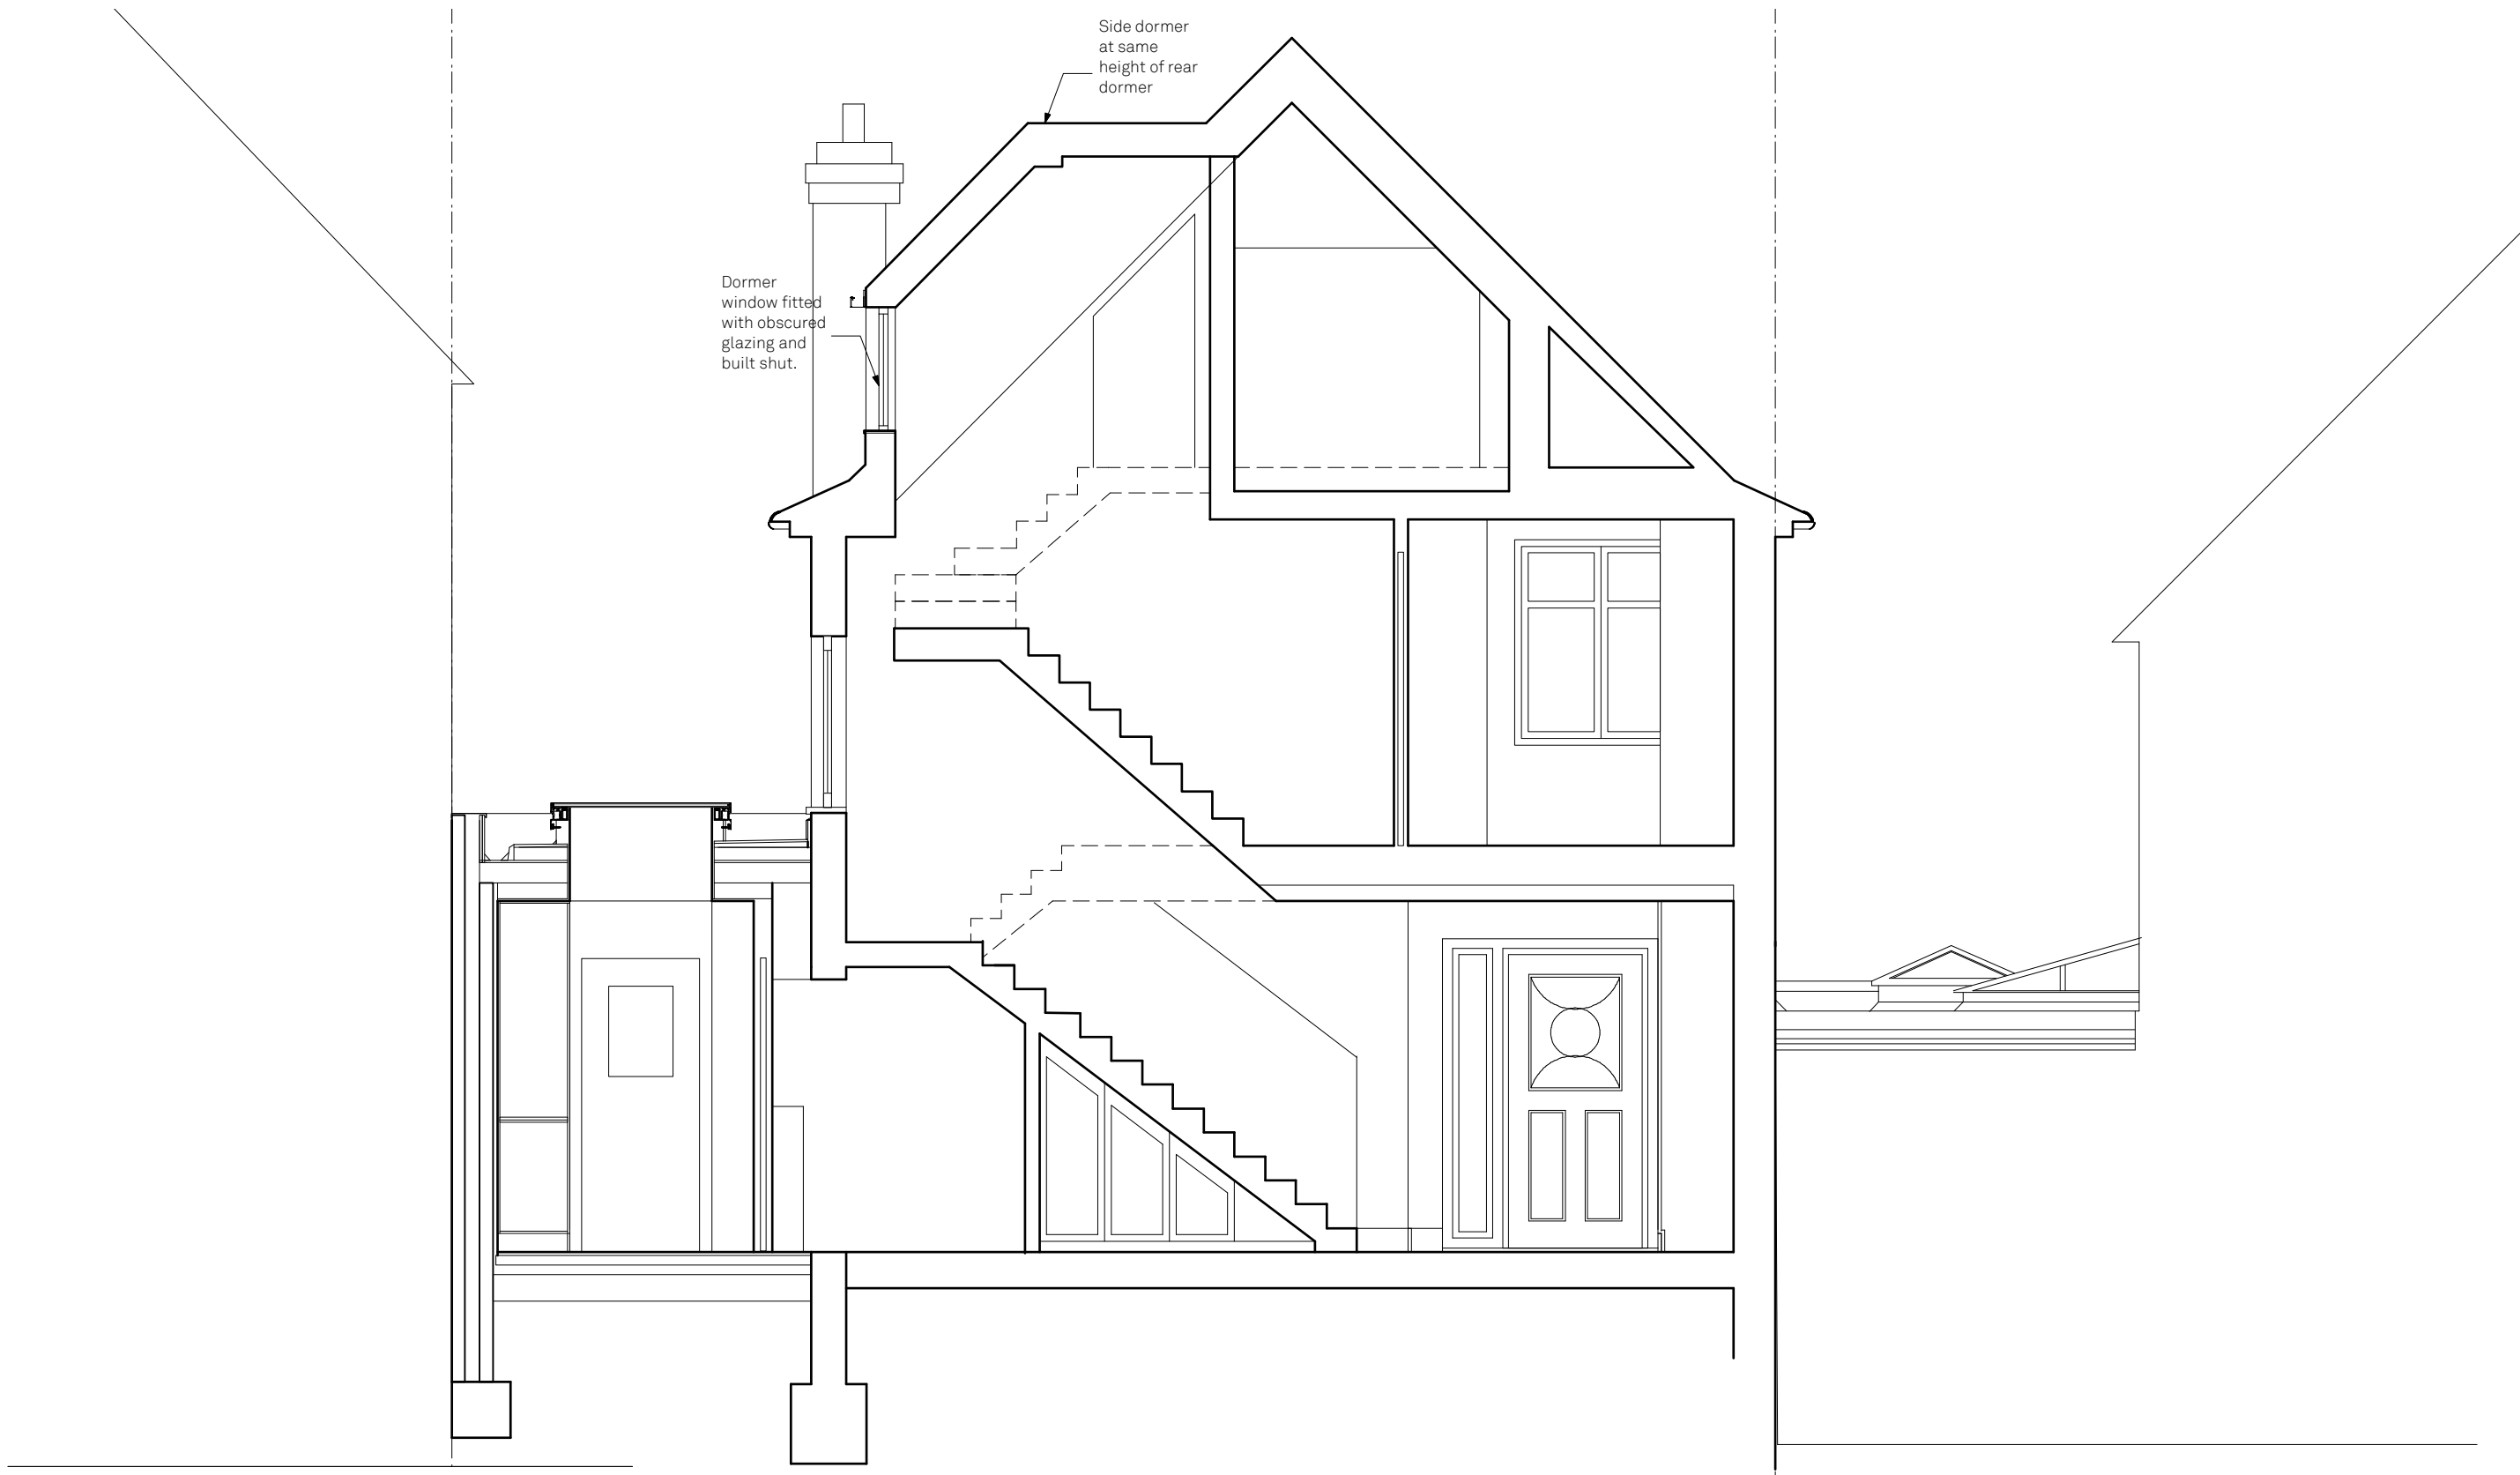

Notes

DO NOT SCALE FROM DRAWING, IF IN DOUBT ASK

All dimensions in millimetres unless otherwise stated
All dimensions shall be verified on site prior to commencement of any building works
The Principal Designers shall be notified in writing of any discrepancies

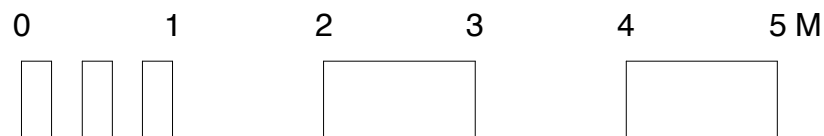

Proposed Section DD

81 Hill way

Drawn By RR
Scale 1:50@ A3
Status

Paul Archer Design Ltd

Issue Notes

Date
16.11.18

103 Farringdon Road London EC1R3BS Tel. 020 3668 2668

785.213

paul archer
design


www.paularcherdesign.co.uk



Notes

DO NOT SCALE FROM DRAWING, IF IN DOUBT ASK

All dimensions in milimetres unless otherwise stated
All dimensions shall be verified on site prior to commencement of any building works
The Principal Designers shall be notified in writing of any discrepancies

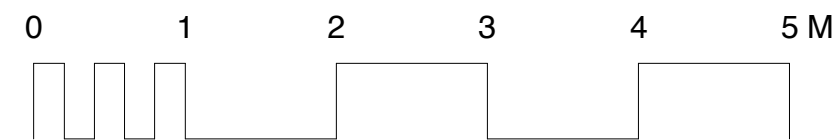

Proposed Front Elevation

81 Hill way

Drawn By RR
Scale 1:50@ A3
Status

Paul Archer Design Ltd

Issue Notes

Date
15.10.18

103 Farringdon Road London EC1R3BS Tel. 020 3668 2668

785.214

paul archer
design


www.paularcherdesign.co.uk



Notes

DO NOT SCALE FROM DRAWING, IF IN DOUBT ASK

All dimensions in milimetres unless otherwise stated
All dimensions shall be verified on site prior to commencement of any building works
The Principal Designers shall be notified in writing of any discrepancies

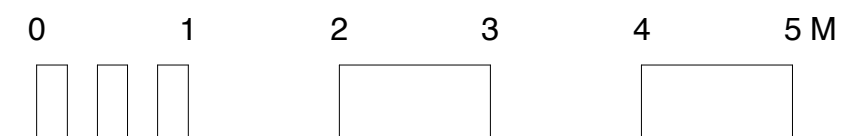

Proposed Rear Elevation

81 Hill way

Drawn By RR
Scale 1:50@ A3
Status

Paul Archer Design Ltd

Issue Notes

Date
15.10.18

103 Farringdon Road London EC1R3BS Tel. 020 3668 2668

785.215

paul archer
design


www.paularcherdesign.co.uk



Notes

DO NOT SCALE FROM DRAWING, IF IN DOUBT ASK

All dimensions in millimetres unless otherwise stated
All dimensions shall be verified on site prior to commencement of any building works
The Principal Designers shall be notified in writing of any discrepancies

 

Proposed Side Elevation North

81 Hill way

Drawn By RR
Scale 1:100@ A3
Status

Paul Archer Design Ltd

Issue Notes

Date
15.10.18

103 Farringdon Road London EC1R3BS Tel. 020 3668 2668

785.216

paul archer
design

www.paularcherdesign.co.uk