
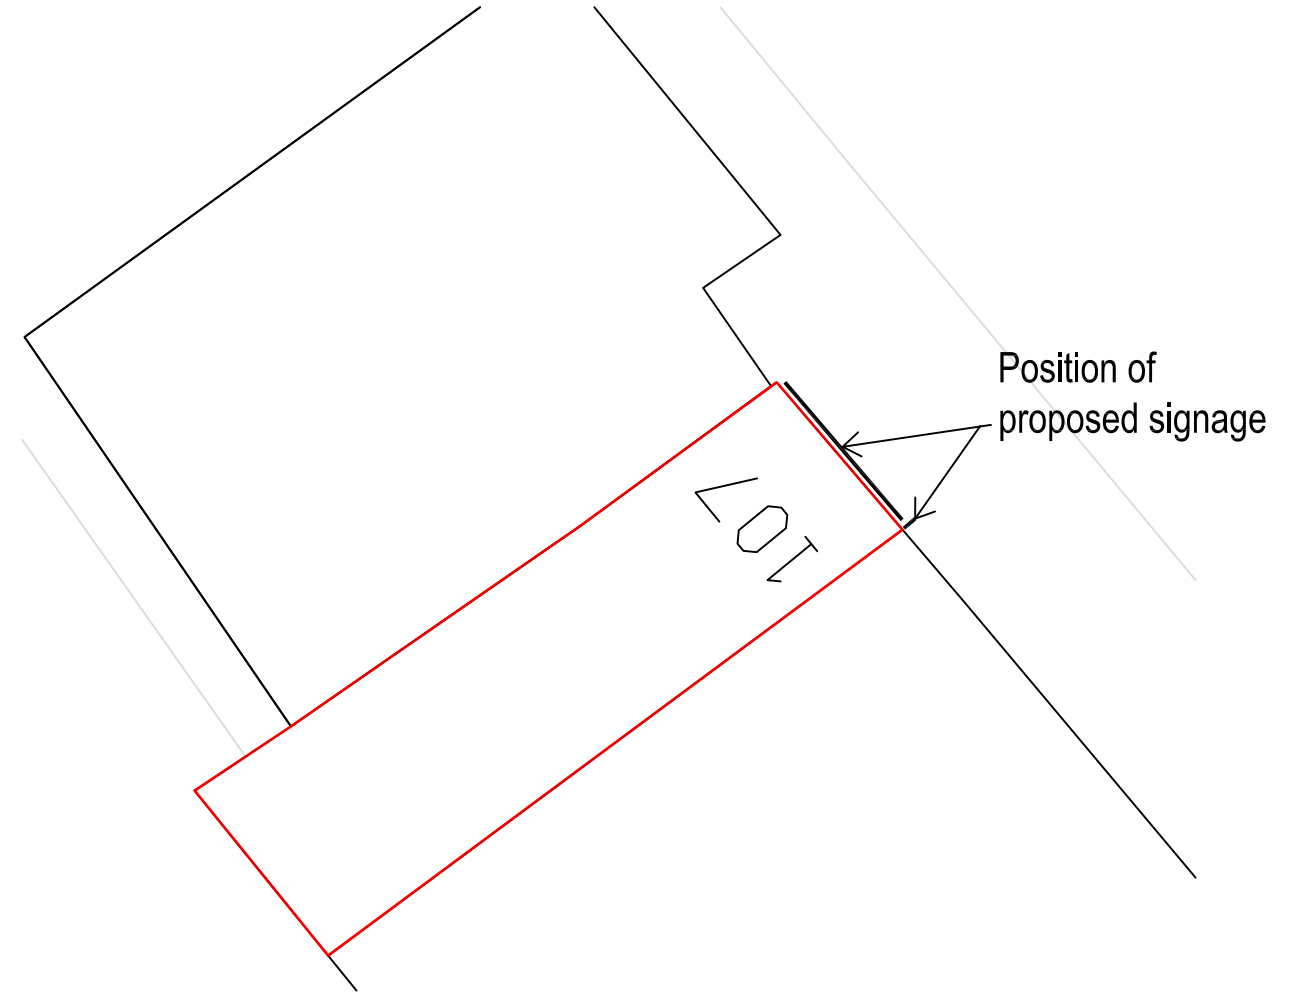


© Crown copyright and database rights [2018]  
Ordnance Survey 0100031673

LOCATION MAP  
SCALE 1:1250

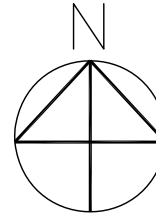

SITE PLAN  
SCALE 1:200

Description	Rev	Date
<b>KCG Partnership</b> Architecture   Engineering   Surveying 9 Oaklands Avenue, HERTS., AL9 7UH e: kwoon@kcgpartnership.com t: 07775 872 462		
Client F&Y Construction		
Project Name 107 Southampton Row WC1B 4HH		
Title Location map & Site plan		
Drawn KW	Checked RC	Date 11 / 2018
Scale 1:200 ; 1:1250 @ A3		
Drawing No. 18K120 / P00		Rev -