

EXISTING GROUND FLOOR PLAN


 EXISTING WALLS



COMPANY		98A Belsize Lane London NW3 5BB www.xanaduinteriors.com	
PROJECT		5 Court Close St Johns Wood Park London NW8 6NN	
DRAWING	FORMAT	SCALE	
	A3	1:100	
Existing Ground Floor with Garden Layout		DATE	20/06/18





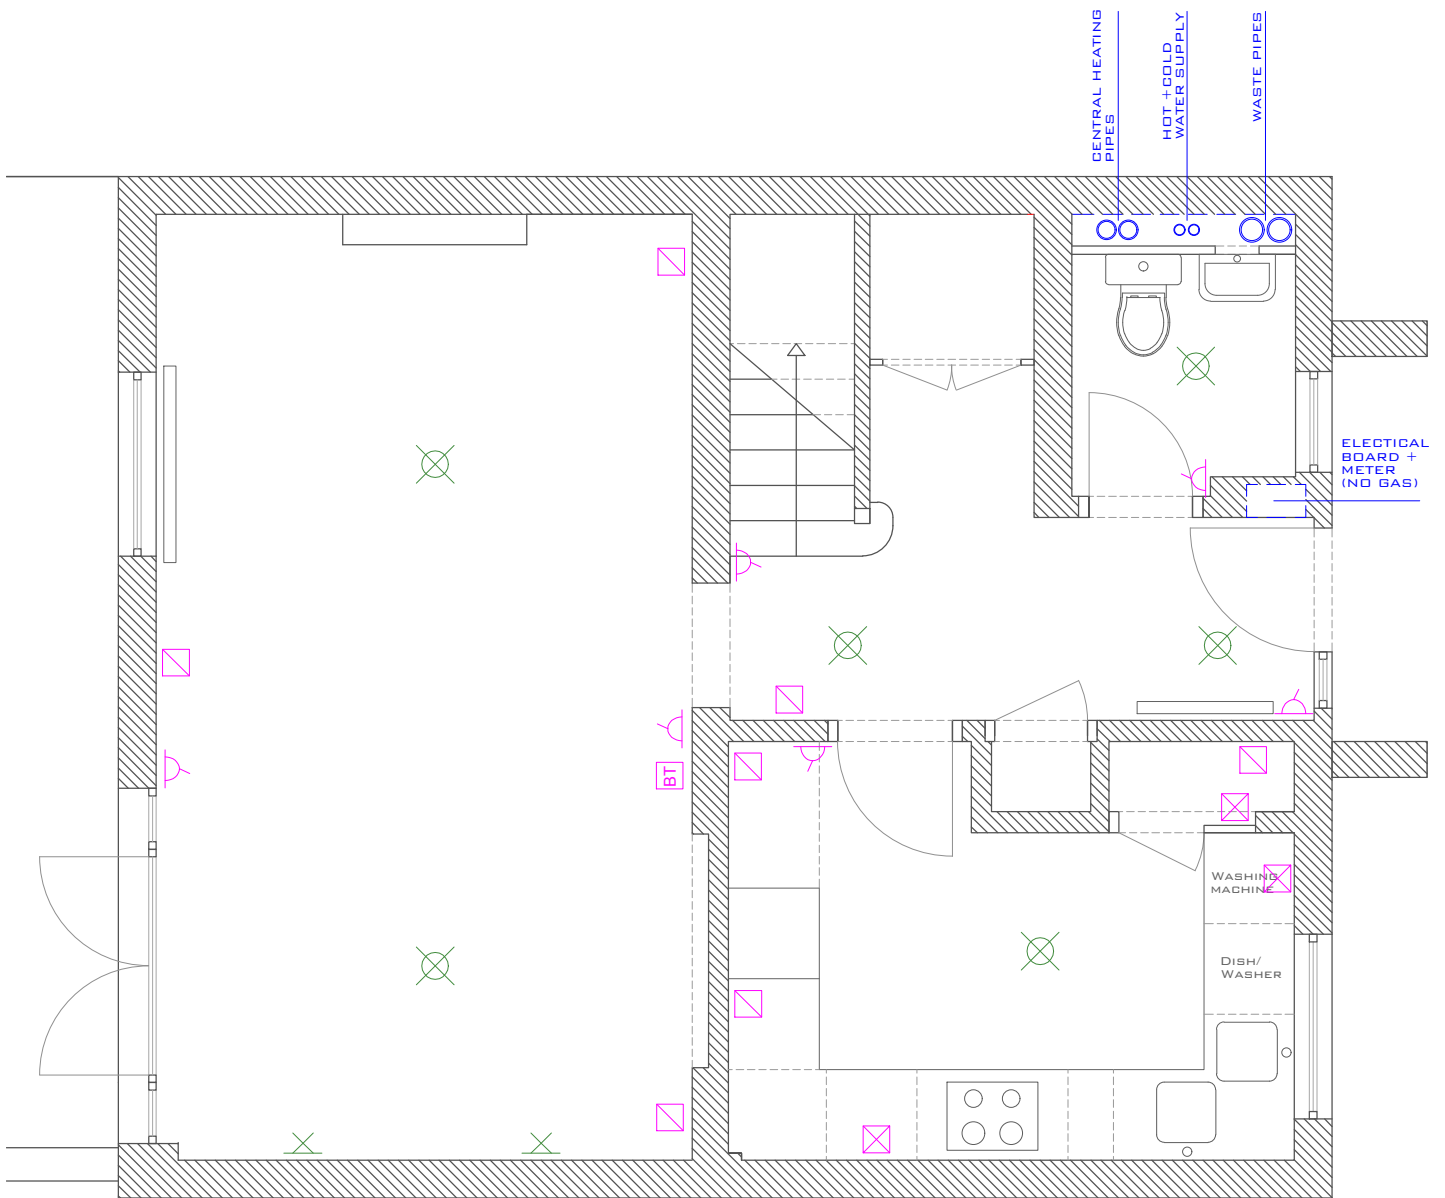

DRAWING NUMBER

5CC-01




GROUND FLOOR PLAN

EXISTING ELECTRICALS:

-  Single socket
-  Double socket
-  BT
-  Light switch/ dimmer
-  Surface mounted ceiling lights
-  Directional wall lighting





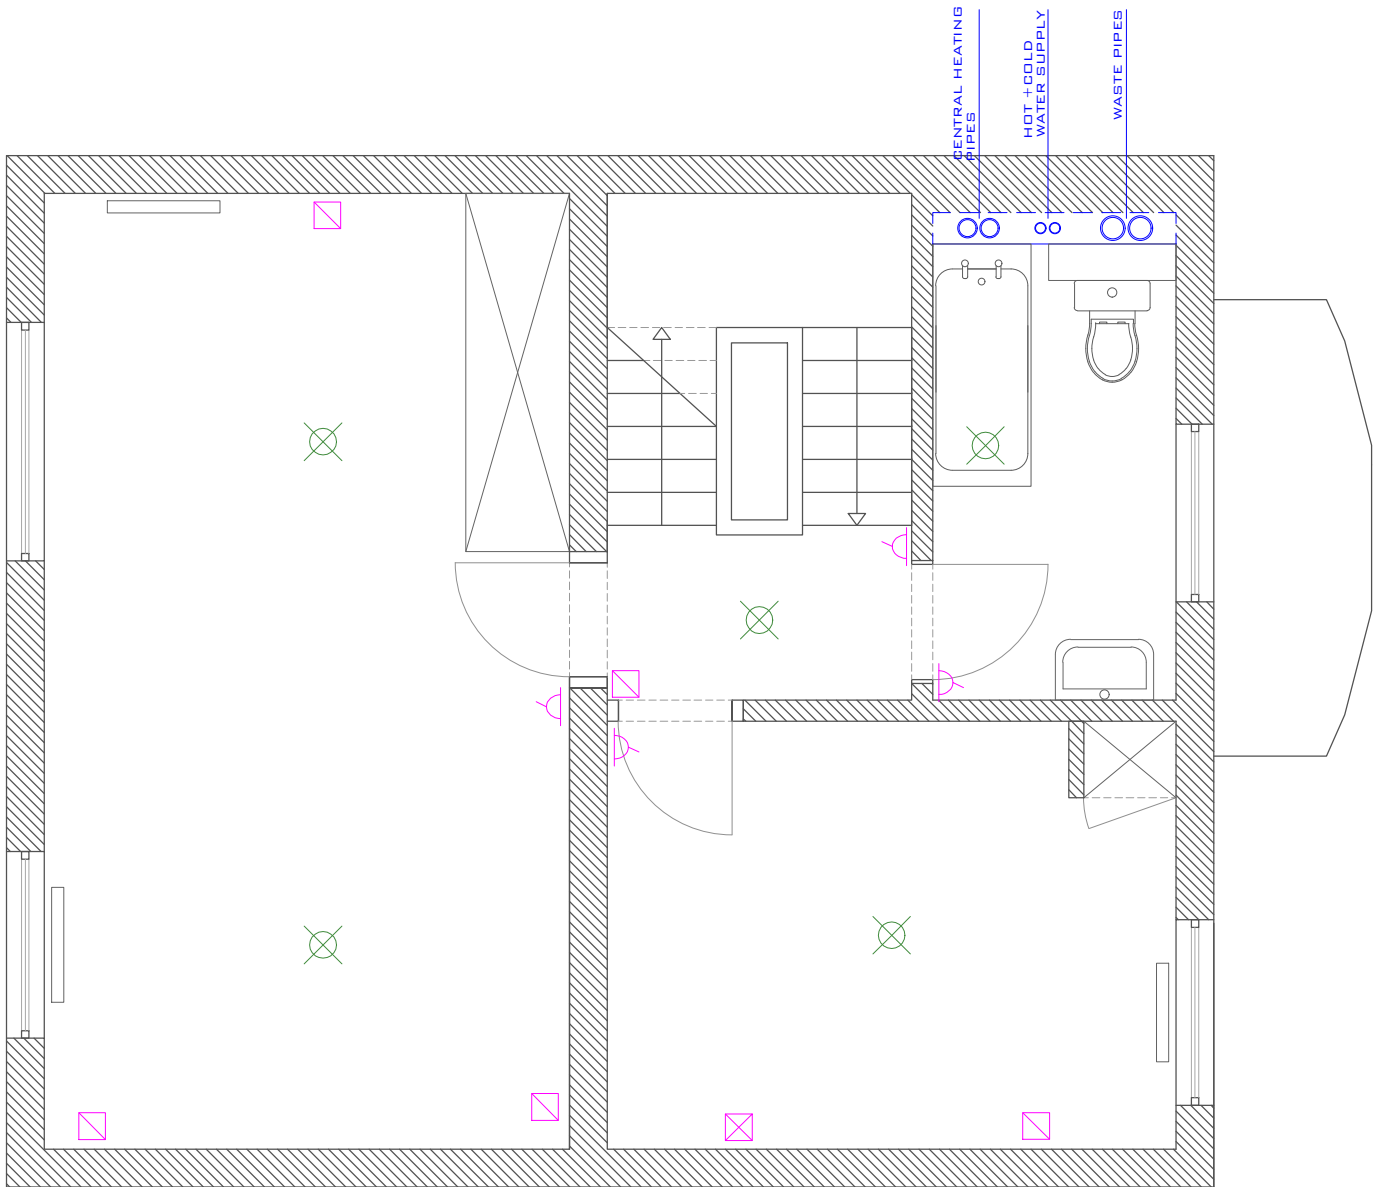



COMPANY Xanadu Interiors		98A Belsize Lane London NW3 5BB www.xanaduinteriors.com	
PROJECT		5 Court Close St Johns Wood Park London NW8 6NN	
DRAWING Existing Ground Floor Plan	FORMAT A4	SCALE 1:50	DATE 05/04/18
DRAWING NUMBER 5CC-02			




FIRST FLOOR PLAN

EXISTING ELECTRICALS:

-  Single socket
-  Double socket
-  BT
-  Light switch/ dimmer
-  Surface mounted ceiling lights
-  Directional wall lighting



COMPANY Xanadu Interiors 98A Belsize Lane London NW3 5BB www.xanaduinteriors.com					
PROJECT 5 Court Close St Johns Wood Park London NW8 6NN					
DRAWING Existing First Floor Plan	<table border="1"> <tr> <td>FORMAT A4</td> <td>SCALE 1:50</td> </tr> <tr> <td colspan="2">DATE 05/04/18</td> </tr> </table>	FORMAT A4	SCALE 1:50	DATE 05/04/18	
FORMAT A4	SCALE 1:50				
DATE 05/04/18					
DRAWING NUMBER 5CC-03					

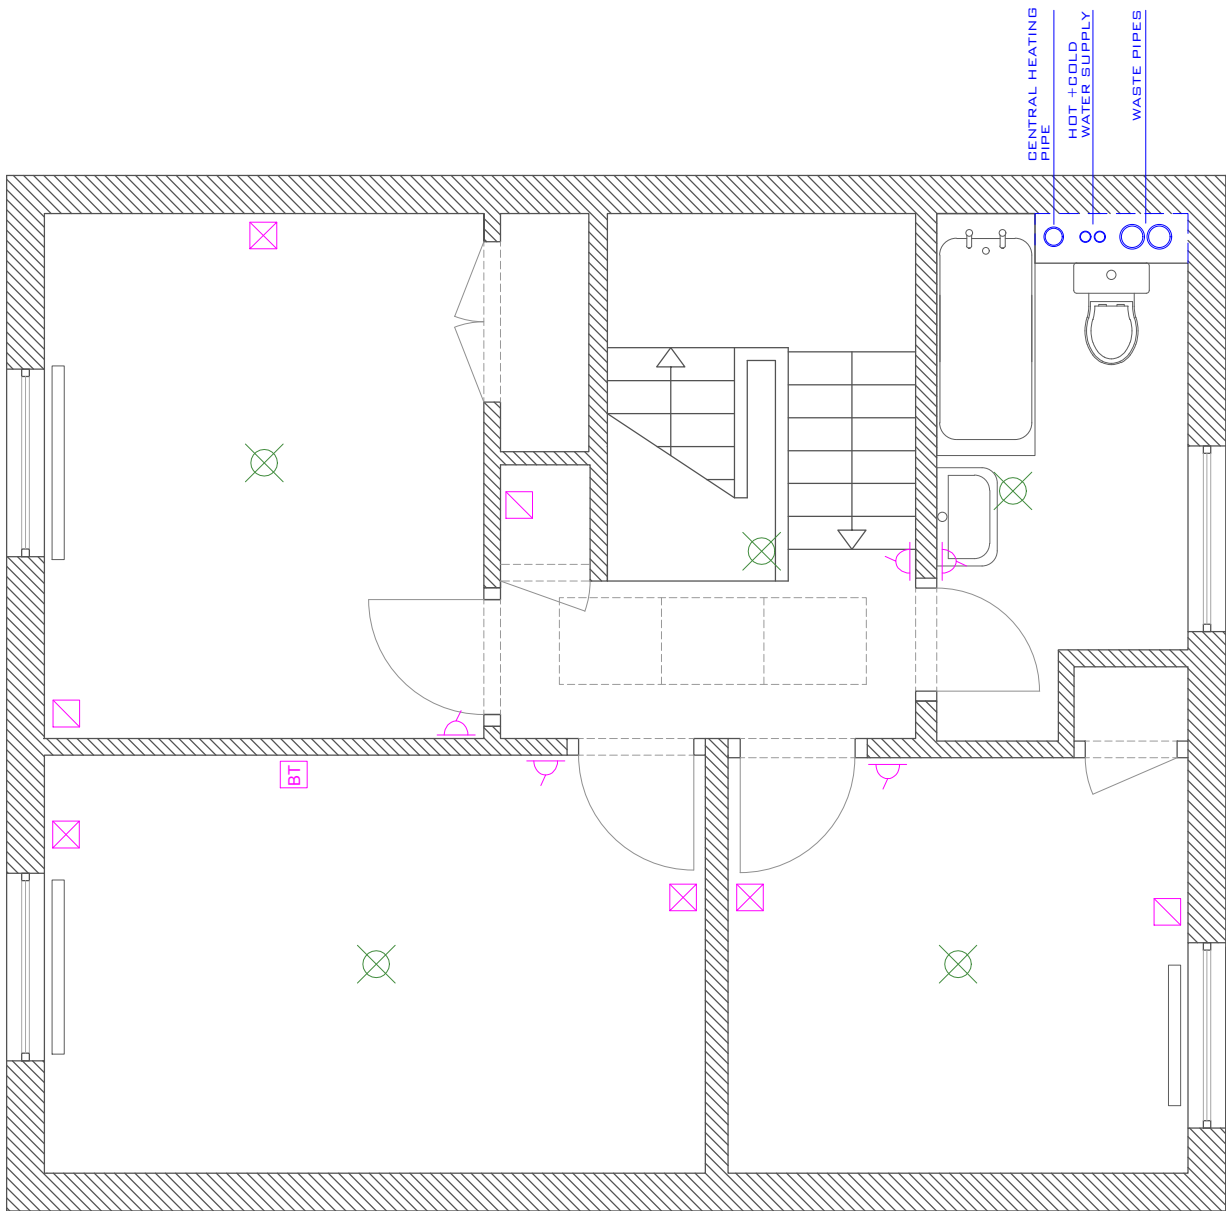

SECOND FLOOR PLAN

EXISTING ELECTRICALS:

- Single socket
- Double socket
- BT
- Light switch/ dimmer
- Surface mounted ceiling lights
- Directional wall lighting



COMPANY		98A Belsize Lane London NW3 5BB www.xanaduinteriors.com	
PROJECT		5 Court Close St Johns Wood Park London NW8 6NN	
DRAWING	FORMAT	SCALE	
Existing	A4	1:50	
Second Floor Plan	DATE	05/04/18	

DRAWING NUMBER

5CC-04