
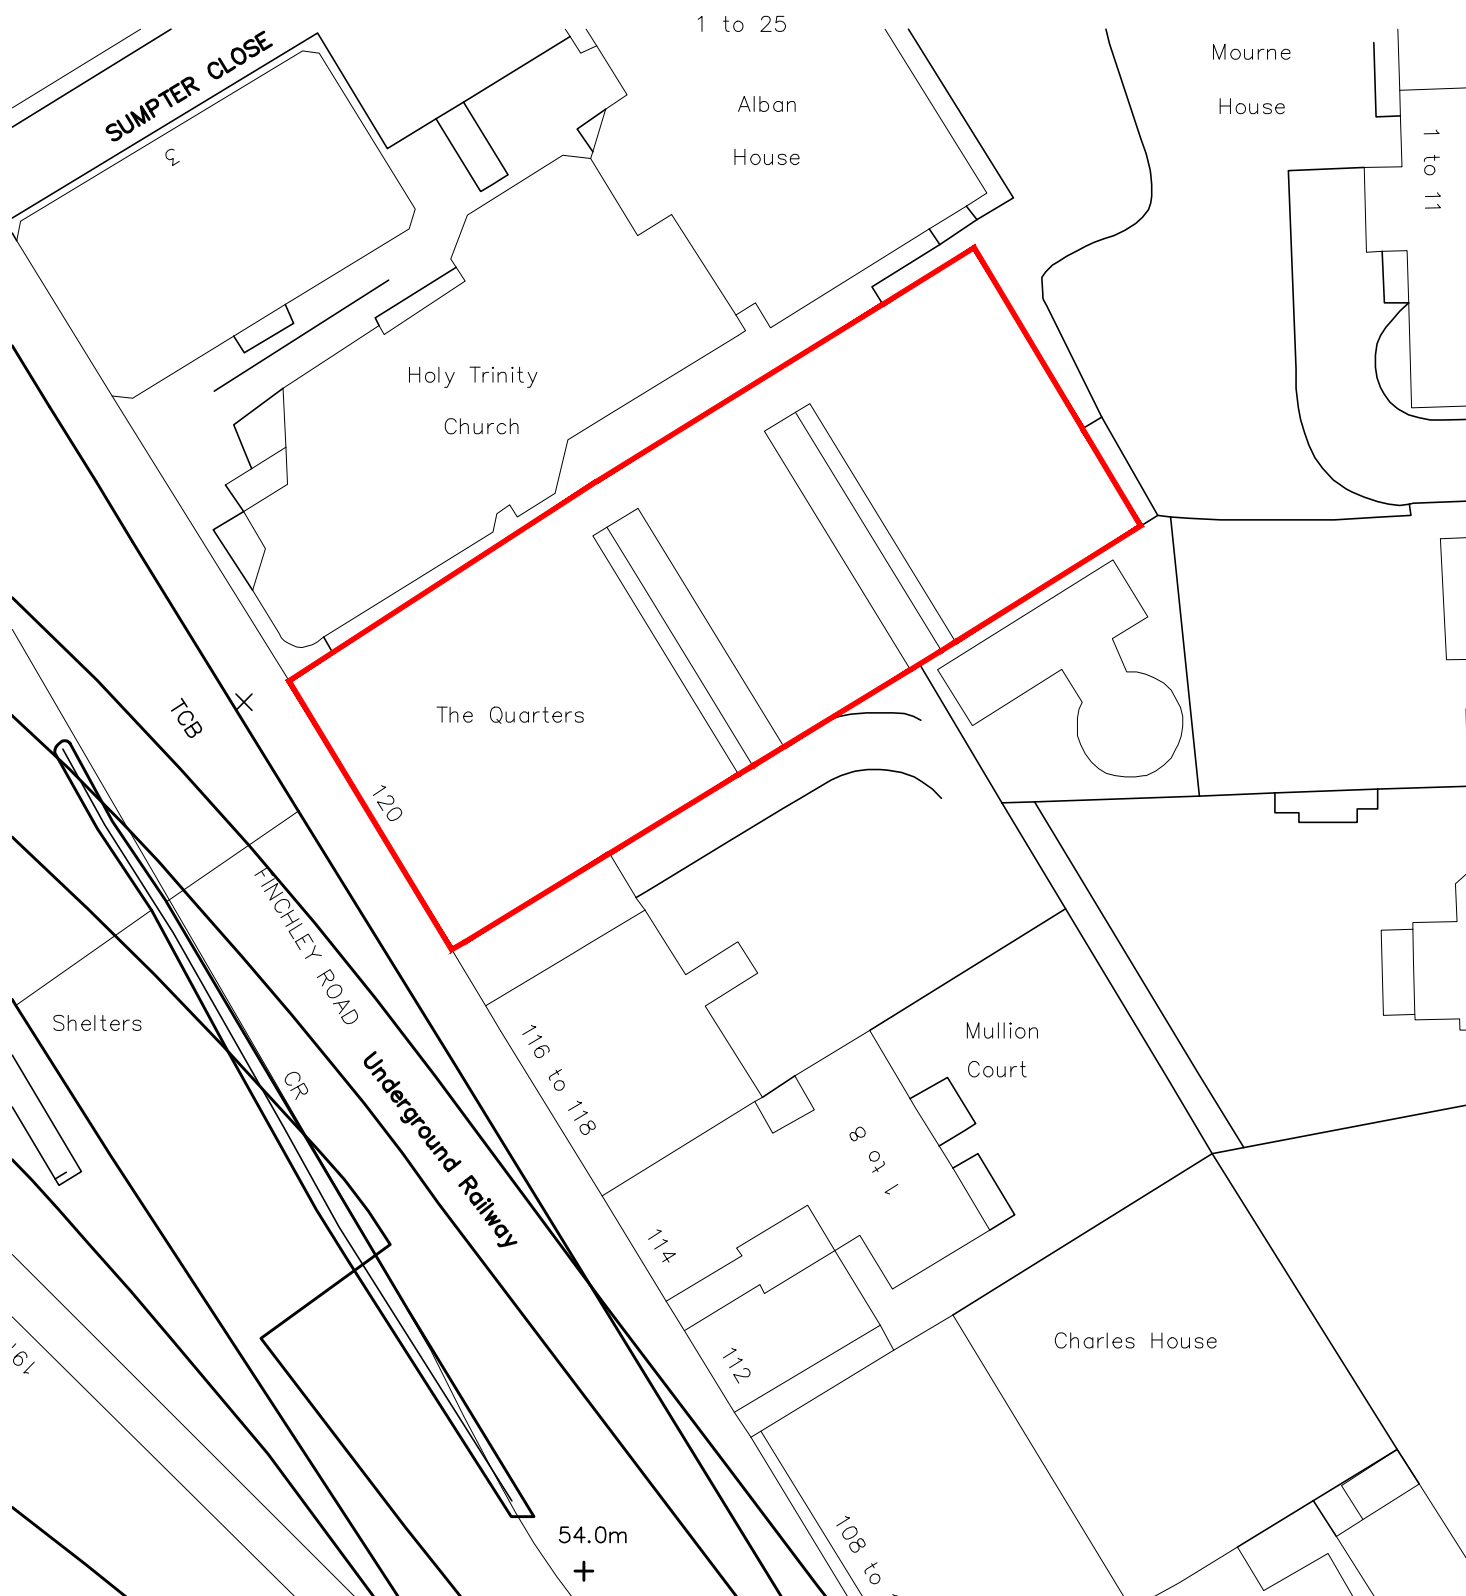


SCALE 1:500  
SCALE 1:1

 

E18-049  
SIT000

v1  
17.12.18  
OS  
Scale 1:500 @ A4

120 Finchley Road  
Site Plan

**Osel**  
architects and  
development consultants