



FRONT ELEVATION

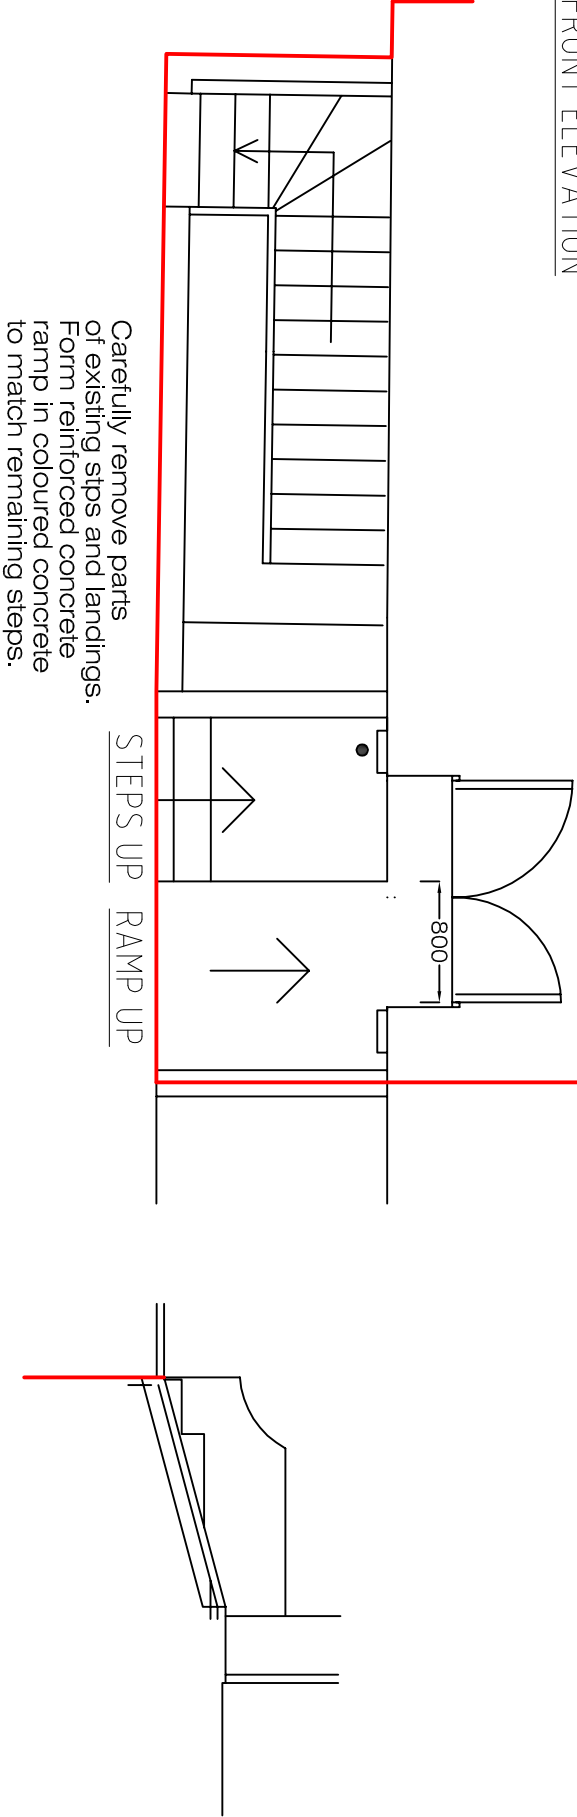

Notes:

All dimensions to be checked on site.
Any discrepancies are to be reported to the Contract Administrator before work commences. Figured dimensions only are to be taken from this drawing.
This drawing is to be read in conjunction with all relevant consultants' and/or specialists' drawings/documents and any discrepancies or variations are to be notified to the Contract Administrator.

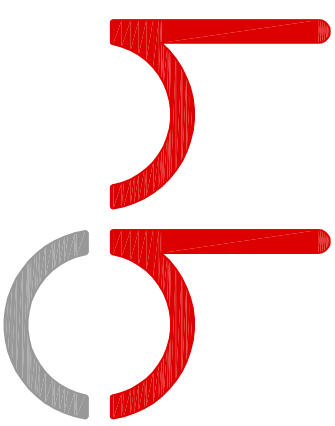

surveyors & valuers

14 Beaumont Mews
London
W1G 6EQ
t: 020 7907 4500
www.hbsv.com

Client:	SOCIETY OF AUTHORS		
Property:	24 BEDFORD ROW LONDON WC1R 4TQ		
Drawing:	BEDFORD ROW ELEVATION AS PROPOSED		

Scale:	1:50@A3	Drawn:	SV
Date:	17.09.18	Job No.	A19200
Drawing Number:	601.1		Rev: