



THIS ELECTRONIC INFORMATION IS CONFIDENTIAL AND THE COPYRIGHT OF A JONES + CO ARCHITECTURAL SOLUTIONS. NO USE IS FORWARDED TO ANY OTHER PARTY WITHOUT OUR EXPRESS PERMISSION. THE DATA IS SUPPLIED ELECTRONICALLY FOR CONVENIENCE ONLY. THE ORIGINAL INFORMATION IS THE HARD COPY WHICH WILL BE SUPPLIED ON REQUEST. NO DIMENSIONS OR OTHER INFORMATION SHOULD BE INFERRED FROM THE ELECTRONIC DATA UNLESS SPECIFICALLY SHOWN ON THE HARD COPY. WE ACCEPT NO LIABILITY FOR ANY EFFECT THAT THE TRANSMISSION OR USE OF THIS DATA MAY HAVE ON ANY COMPUTER OR SYSTEMS WHETHER IN RELATION TO ANY DETECT, VIRUS OR ANY OTHER MATTER. YOUR RECEIPT OF THIS INFORMATION AND OPENING OF THE FILES CONSTITUTES ACCEPTANCE OF THESE TERMS.

CONSTRUCTION NOTES:


1. DO NOT SCALE FROM THIS DRAWING.
2. VERIFY ALL SITE DIMENSIONS AND LEVELS PRIOR TO MANUFACTURE OF ANY COMPONENT.
3. READ IN CONJUNCTION WITH ALL OTHER CONTRACT DOCUMENTATION
4. BRING ANY APPARENT DISCREPANCY TO THE ATTENTION OF THE C.A. PRIOR TO MANUFACTURE/CONSTRUCTION.

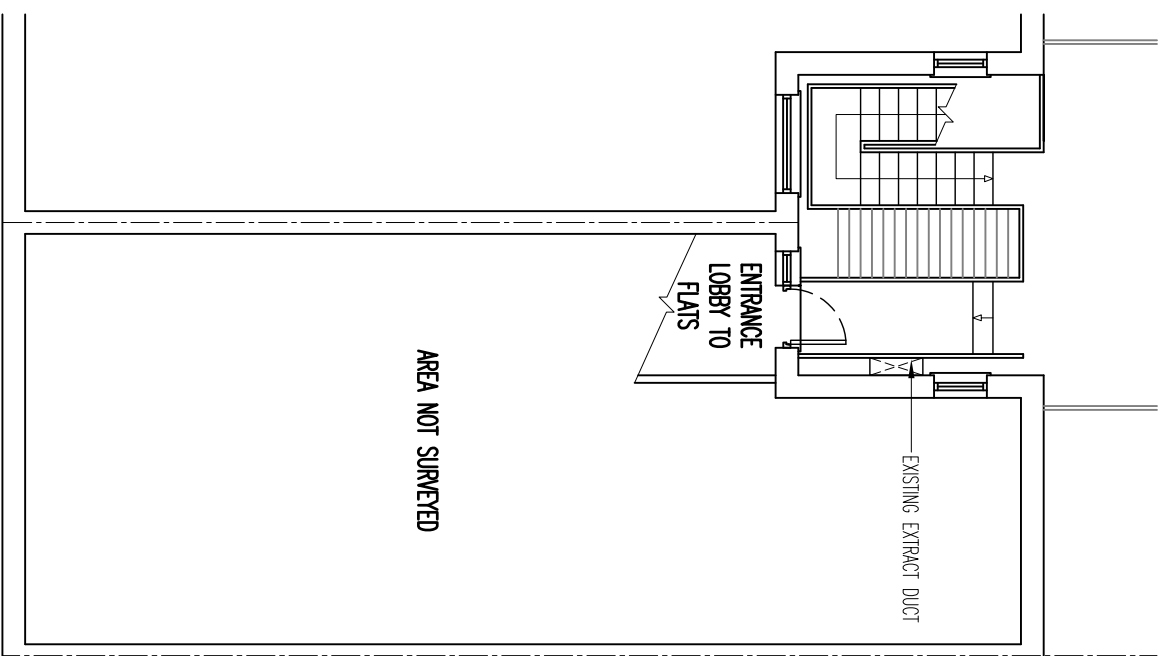

**3** FIRST FLOOR PLAN  
1:100 EXISTING

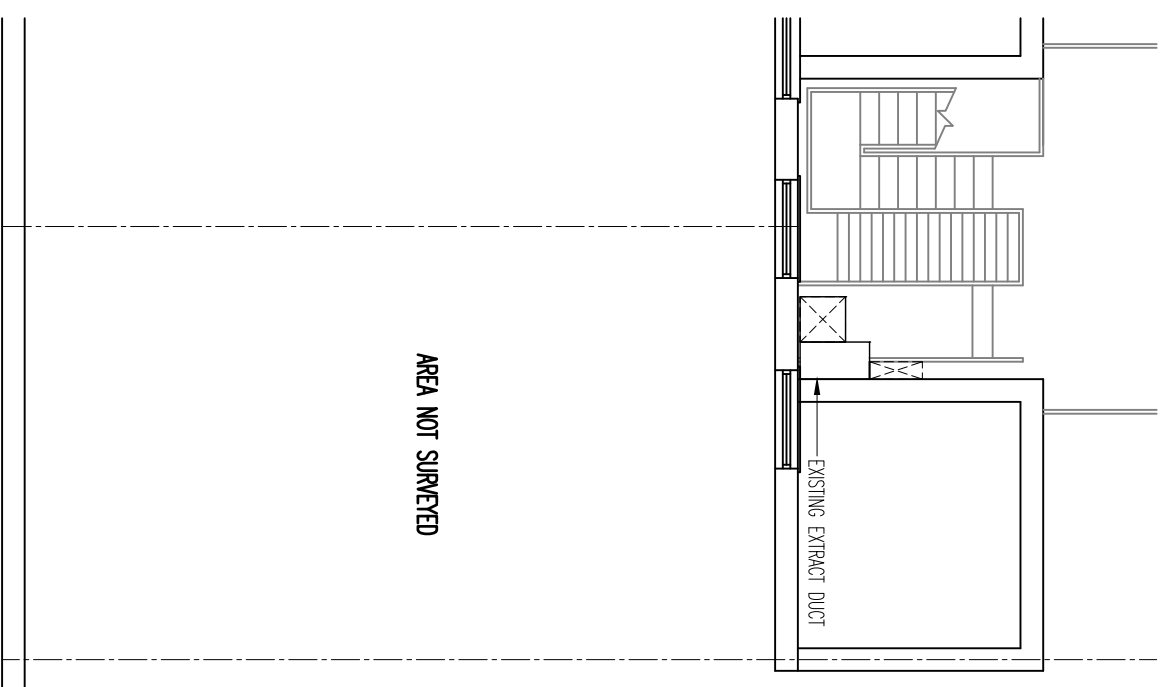


**4** SECOND FLOOR PLAN  
1:100 EXISTING

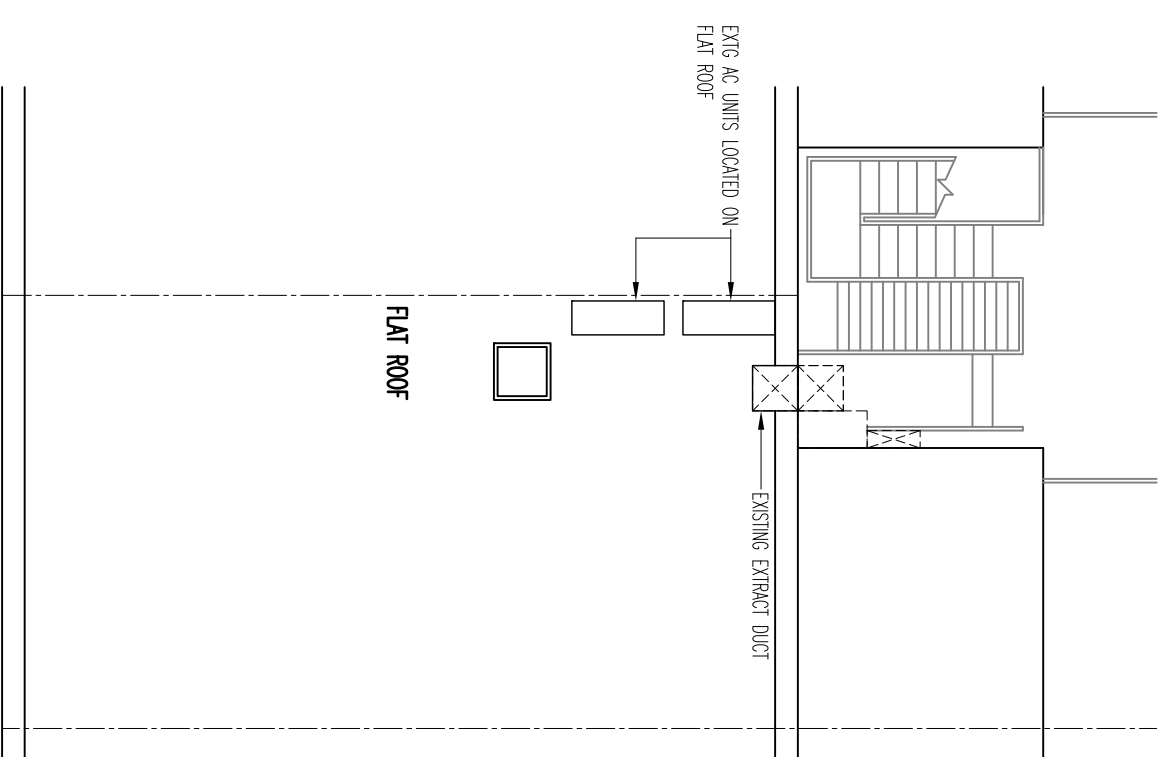

**5** ROOF PLAN  
1:100 EXISTING

SCALE 1:100

 

Job Title

**4 NEW COLLEGE PARADE**  
**LONDON**  
**FINCHLEY ROAD**  
**NW3 5EP**

a jones+co architectural solutions  
65 Rose Glen Road, Romford RM7 0SL  
Tel: 01708 755 674 Email: info@ajonesco.co.uk  
www.ajonesco.co.uk

**a jones+co** architectural solutions

Rev. Date Description Rev/CHK By

Title

**EXISTING FIRST FLOOR,**  
**SECOND FLOOR &**  
**ROOF PLAN**

Drawing Status

**INFORMATION**

Drawn By

Checked By

CI

Scale

1:100 (A3)

Date

11JAN19

Project No.

AJC-1327

Drawing No.

03

Rev.