

REVISION	ISSUE	DATE
P0	Planning Issue	18.12.18



L(0-)010.01 Existing and Proposed Site Plan

General Notes

- 1. Do not scale. Dimensions to be measured on site.
- 2. To be read in conjunction with all drawings in 1814 series.
- 3. Information only for planning purposes. Not for construction.

PROJECT

71a Broomsleigh St, London, NW6 1QQ



Ms Serena Thompson

S P B

Architecture

SKETCH PLAN BUILD ARCHITECTURE LTD
W: WWW.SPBARCHITECTURE.CO.UK
E: LAURA@SPBARCHITECTURE.CO.UK

DRAWING STATUS :- PLANNING				
TITLE: Existing and Proposed Site Plan				SCALE 1:100 @ A1 1:200 @ A3
DRAWING NUMBER				
PROJECT	TYPE	ELEMENT	NUMBER	REVISION
1814	L	(0-)	010	P0

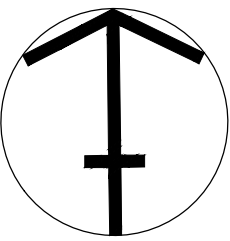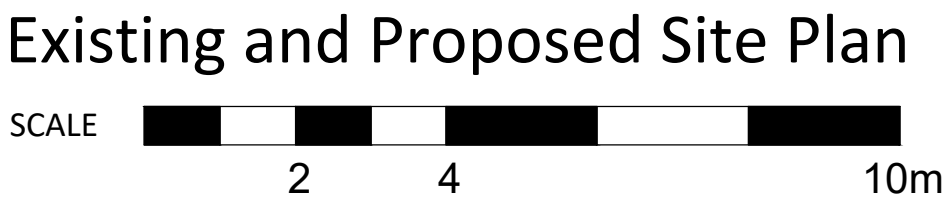

Legend

Elevation
Drawing reference

Section
Drawing reference

Detail layout
Drawing reference

STORE
L1.001

Room name
Room number
for finishes refer to
schedule

Specific Hazard

Setting out point

Door reference
for type and detail refer
to schedule

Window Reference
for type detail refer to
schedule

Grid line reference