




REVISION	ISSUE	DATE
P0	Planning Issue	09.01.19

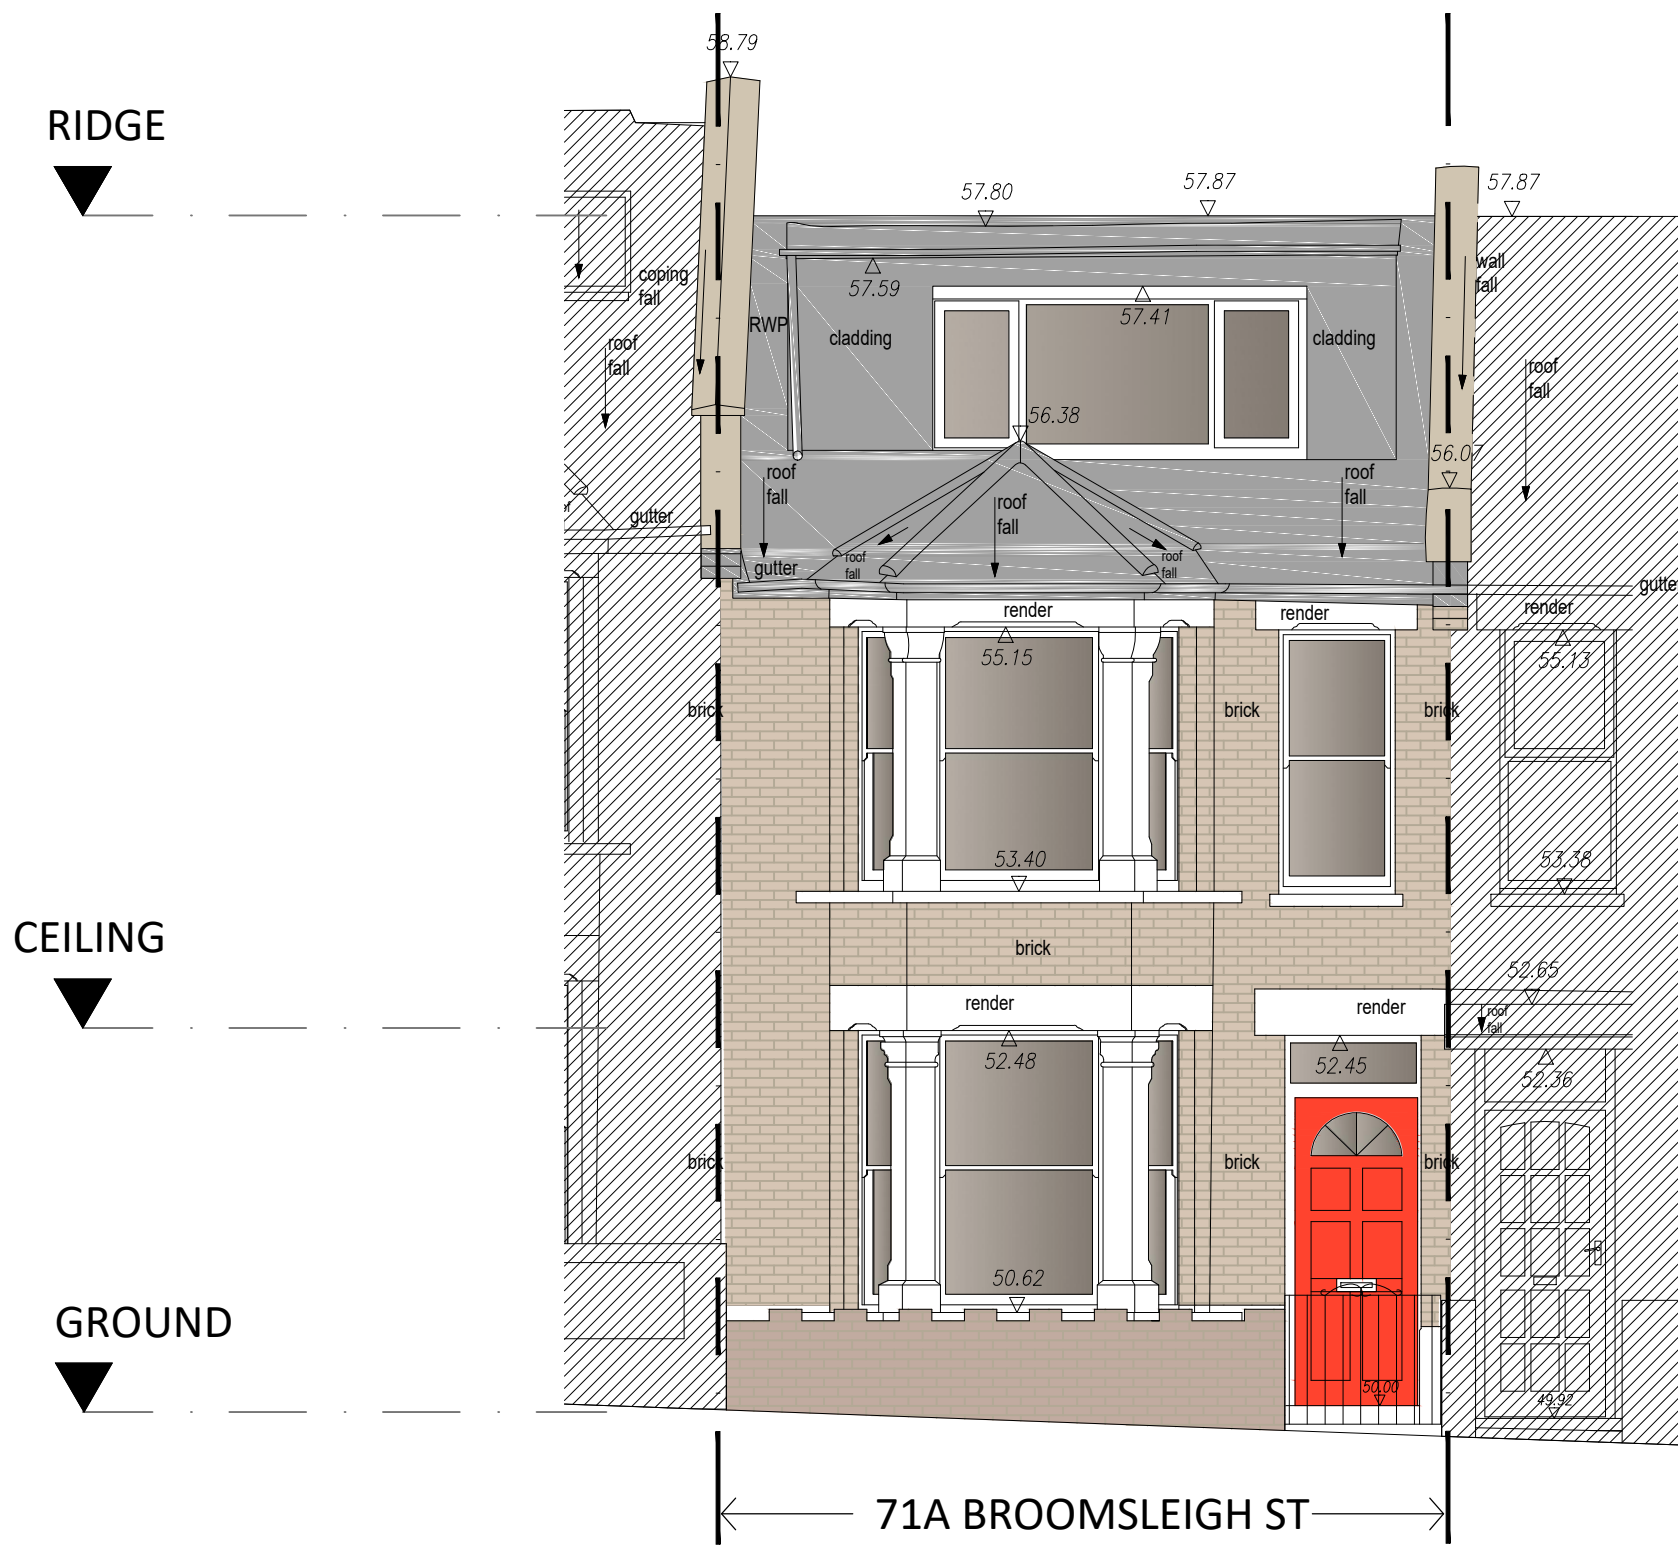

L(0-)300.01 Existing Front Elevation

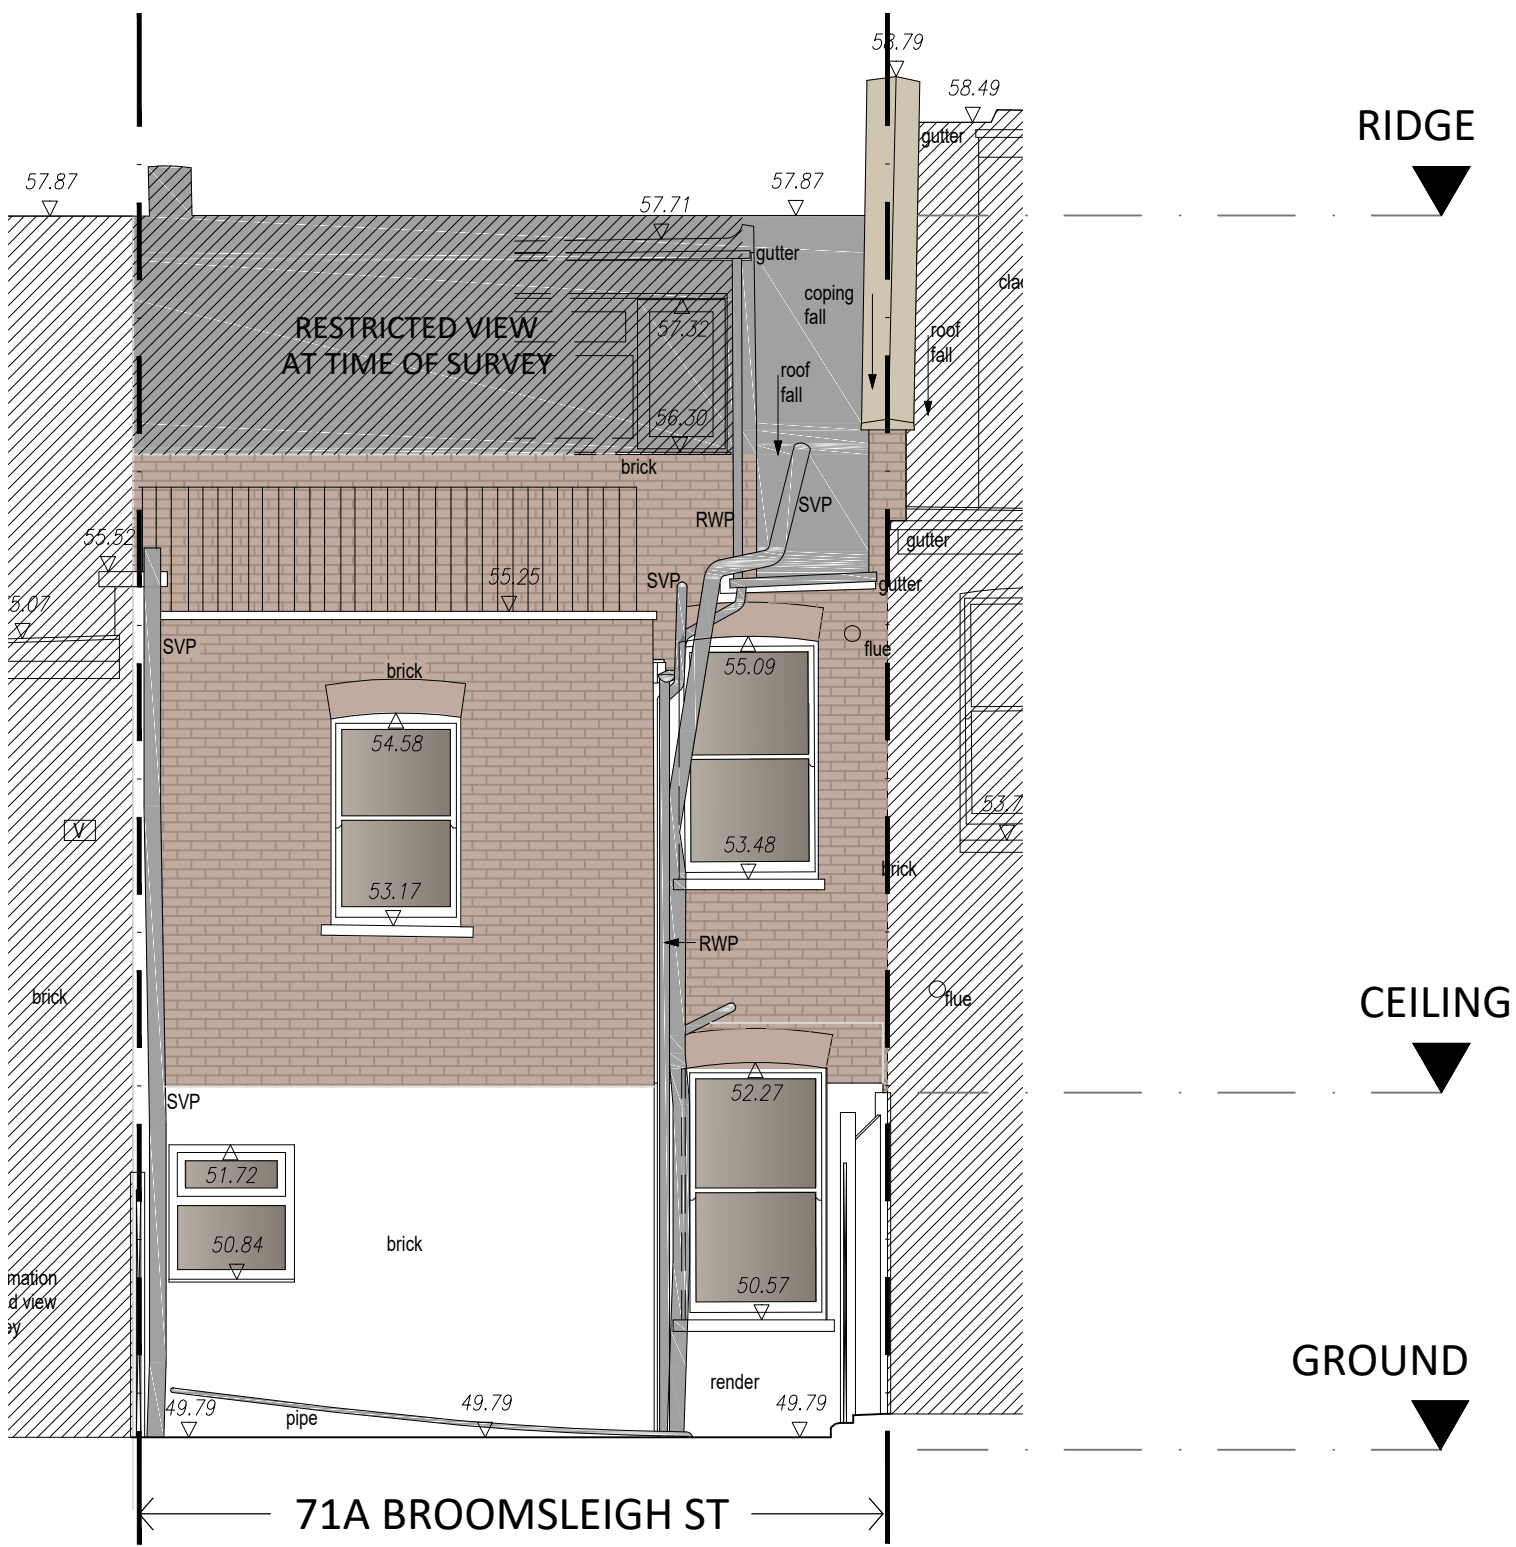

L(0-)300.02 Existing Rear Elevation

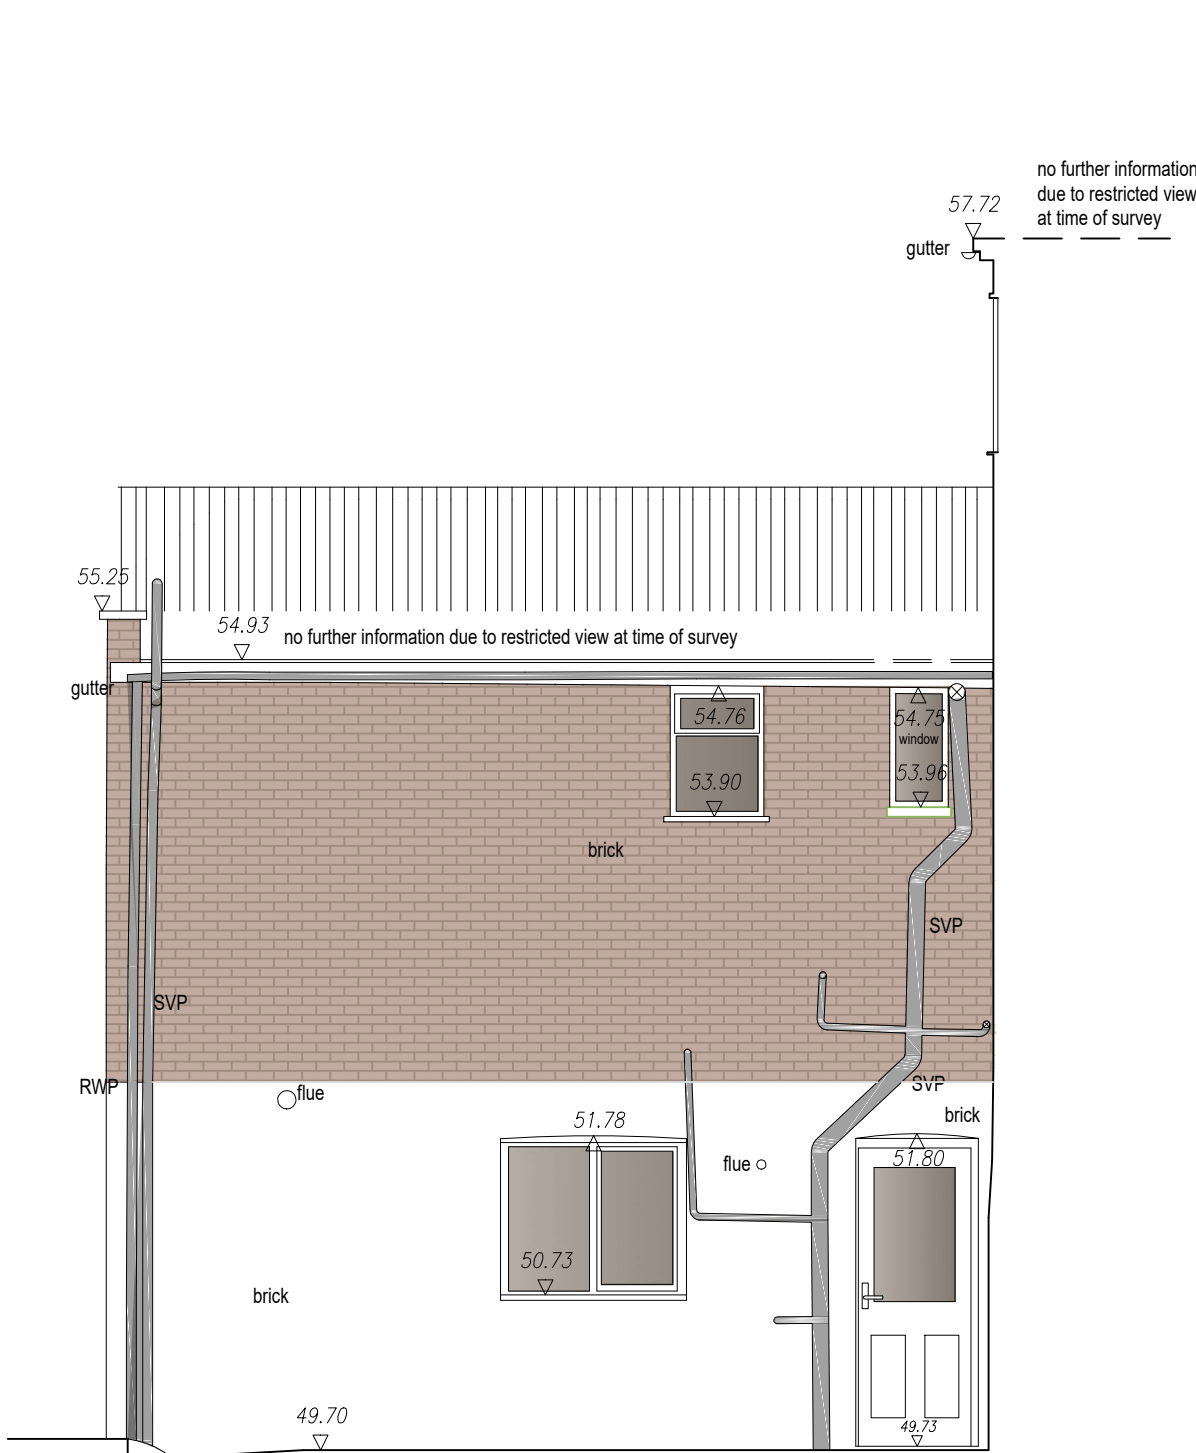


L(0-)300.03 Existing Side Elevation

General Notes

- 1. Do not scale. Dimensions to be measured on site.
- 2. To be read in conjunction with all drawings in 1814 series.
- 3. Information only for planning purposes. Not for construction.

PROJECT	S P B Architecture SKETCH PLAN BUILD ARCHITECTURE LTD
71a Broomsleigh St, London, NW6 1QQ	W: WWW.SPBARCHITECTURE.CO.UK E: LAURA@SPBARCHITECTURE.CO.UK
Ms Serena Thompson	

DRAWING STATUS :- PLANNING					
TITLE: Existing Elevations					SCALE 1:50 @ A1 1:100 @ A3
DRAWING NUMBER					
PROJECT	TYPE	ELEMENT	NUMBER	REVISION	
1814	L	(0-)	300	P0	

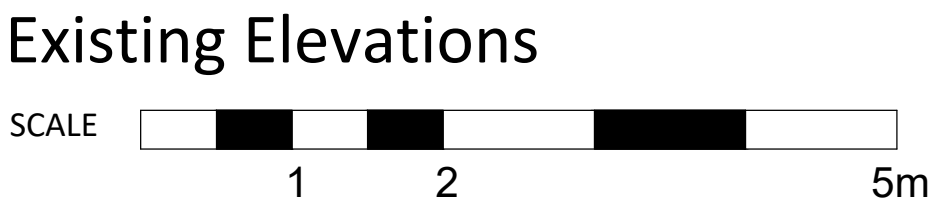

Legend	
	Elevation Drawing reference
	Section Drawing reference
	Detail layout Drawing reference
	Room name Room number for finishes refer to schedule
	Specific Hazard
	Setting out point
	Door reference for type and detail refer to schedule
	Window Reference for type detail refer to schedule
	Grid line reference