


REVISION	ISSUE	DATE
P0	Planning Issue	09.01.19

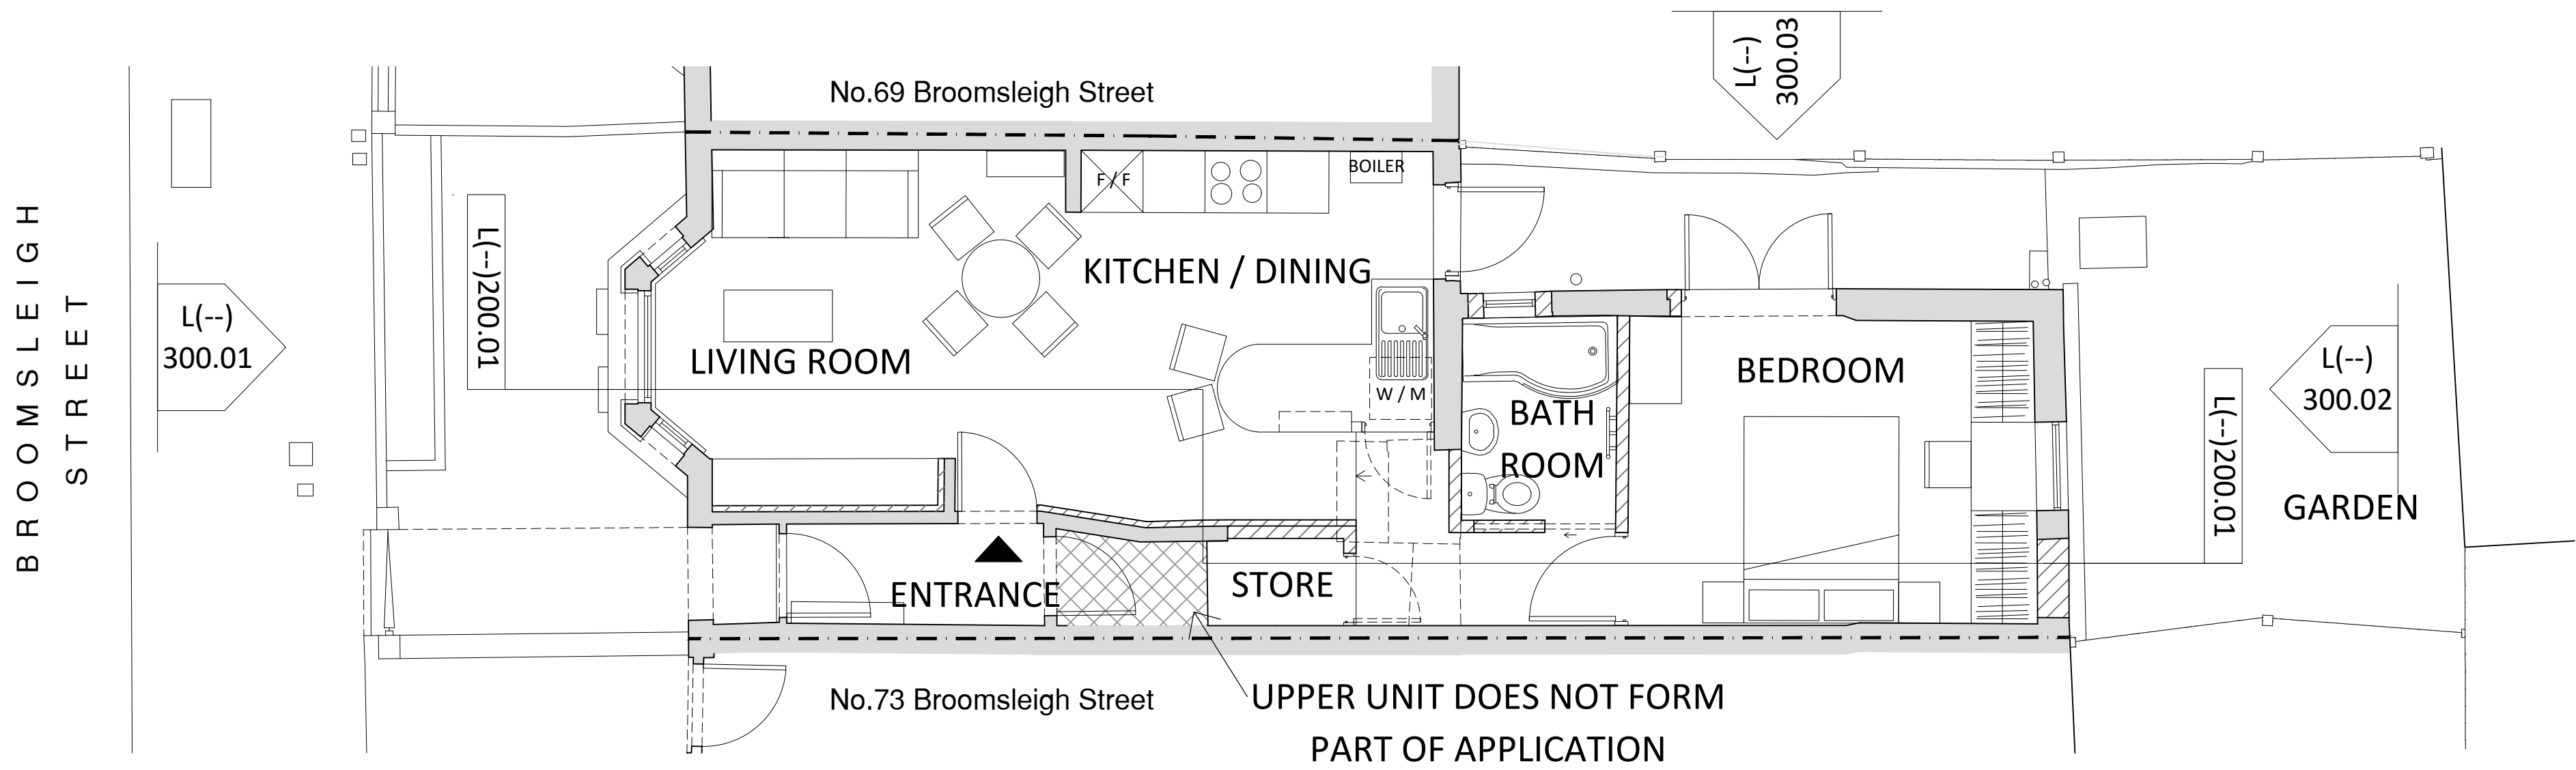

L(--)/100.01 Proposed Ground Floor Plan


General Notes

- 1. Do not scale. Dimensions to be measured on site.
- 2. To be read in conjunction with all drawings in 1814 series.
- 3. Information only for planning purposes. Not for construction.
- 4. Boundary lines are estimated.
- 5. Existing furniture is estimated, not part of survey.

PROJECT	<b>S P B</b> Architecture <small>SKETCH PLAN BUILD ARCHITECTURE LTD</small>
71a Broomsleigh St, London, NW6 1QQ	W: <a href="http://WWW.SPBARCHITECTURE.CO.UK">WWW.SPBARCHITECTURE.CO.UK</a> E: <a href="mailto:LAURA@SPBARCHITECTURE.CO.UK">LAURA@SPBARCHITECTURE.CO.UK</a>
Ms Serena Thompson	

DRAWING STATUS :- PLANNING				
TITLE: Proposed Floor Plans				SCALE 1:50 @ A1 1:100 @ A3
DRAWING NUMBER				
PROJECT	TYPE	ELEMENT	NUMBER	REVISION
1814	L	(--)	100	P0

Proposed Floor Plans

 

Legend

	Elevation Drawing reference		Specific Hazard
	Section Drawing reference		Setting out point
	Detail layout Drawing reference		Door reference for type and detail refer to schedule
	Room name Room number for finishes refer to schedule		Window Reference for type detail refer to schedule
			Grid line reference

