



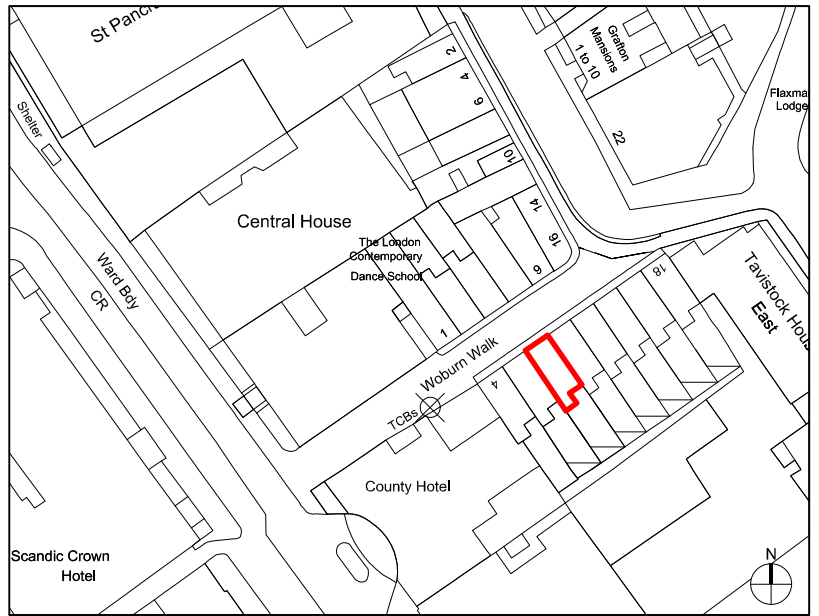

Ordnance Survey, (c) Crown Copyright 2014. All rights reserved. Licence number 1000

Site Plan

1:1250(A4)

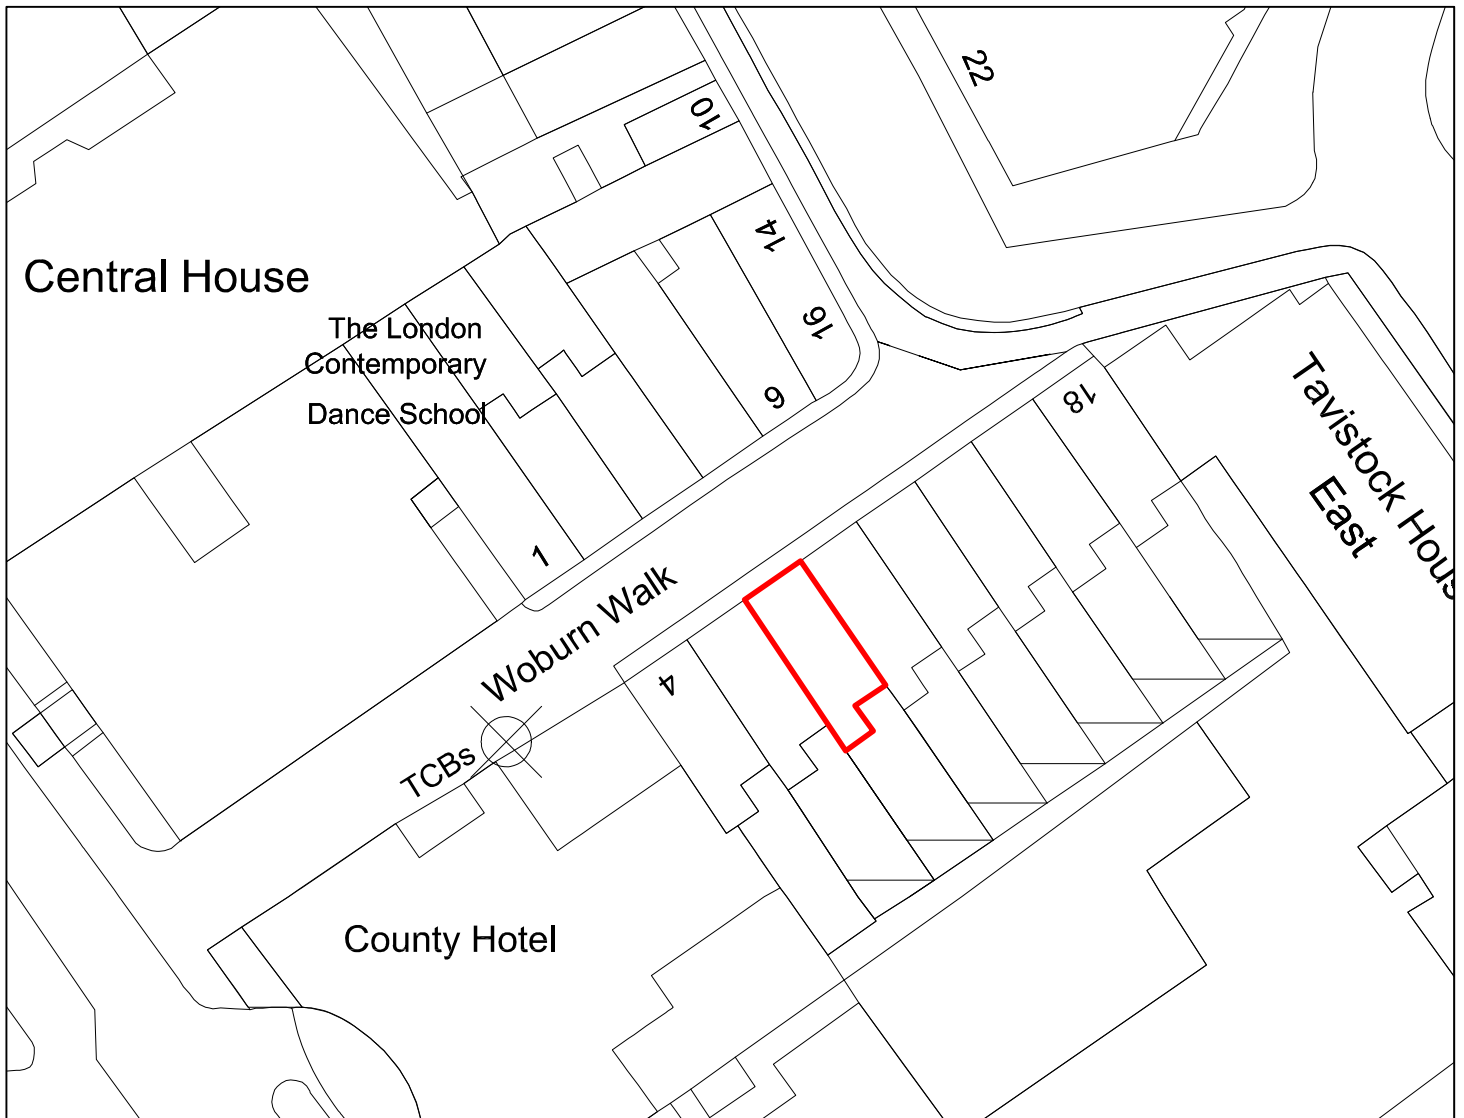

Block Plan

1:500(A4)

SITE: 8 Woburn Walk, London WC1 0JL

EDO Design & Construction Ltd.
Unit D1B Up, Bounds Green Industrial Estate,
Ringway, London N11 2UD
Tel: 020 8368 0536
Email: info@edoconstruction.com
www.edoconstruction.com

CLIENT
Nepenthes

JOB TITLE
8 Woburn Walk,
London WC1 0JL

DRAWING TITLE
Site Location Plan

DRAWING STATUS

DRAWING SIZE
1:1250/500@A4

DRAWING NUMBER
P00
REVISION
-
DRAWING BY
PK
ISSUE DATE
19/Sep/2018