


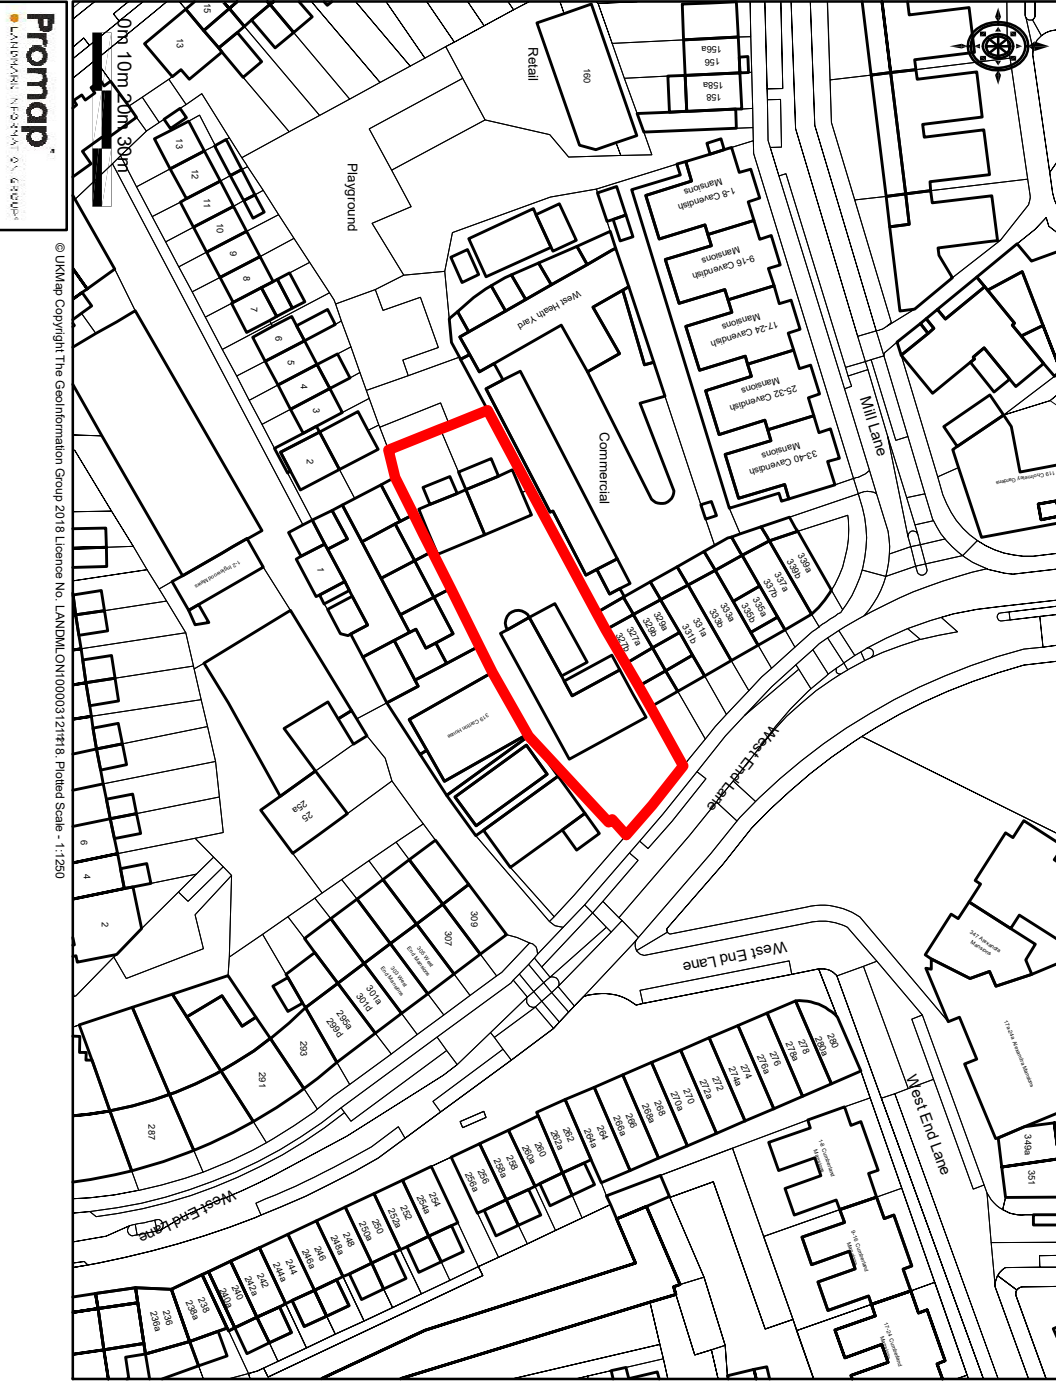

Promap
LANDMAP, INFO, PLAN, & REVIEWS

© UKMap Copyright The GeoInformation Group 2018 Licence No. LANDMAP/000003121718, Plotted Scale - 1:1250

A 10/01/19 Red line to cottages omitted
Box **Date** **Details**

All dimensions and levels are to be taken from the Centre of the road and any discrepancies are to be referred to the Surveyor before any work is put in hand.

Client London Fire Commissioner
Site Address West Hampstead Fire Station
325 West End Lane
West Hampstead, NW6
Project Fire-fighter's Cottages
Drawing Title Site Plan

Job no. 26849
Drawn by CD
Printed 10/01/19
Scale 1:1250
Print Size A4
Cal Ref. SP001 - Rev A
DRON & WRIGHT
PROPERTY CONSULTANTS
18 St Swinburn Lane
London EC4N 8AD
T: 0207 7891 2145
E: drone@dronwright.co.uk



Drawing Sheet no.
26849/SP001 - Rev A