


Printed on ____% Post-Consumer
Recycled Content Paper

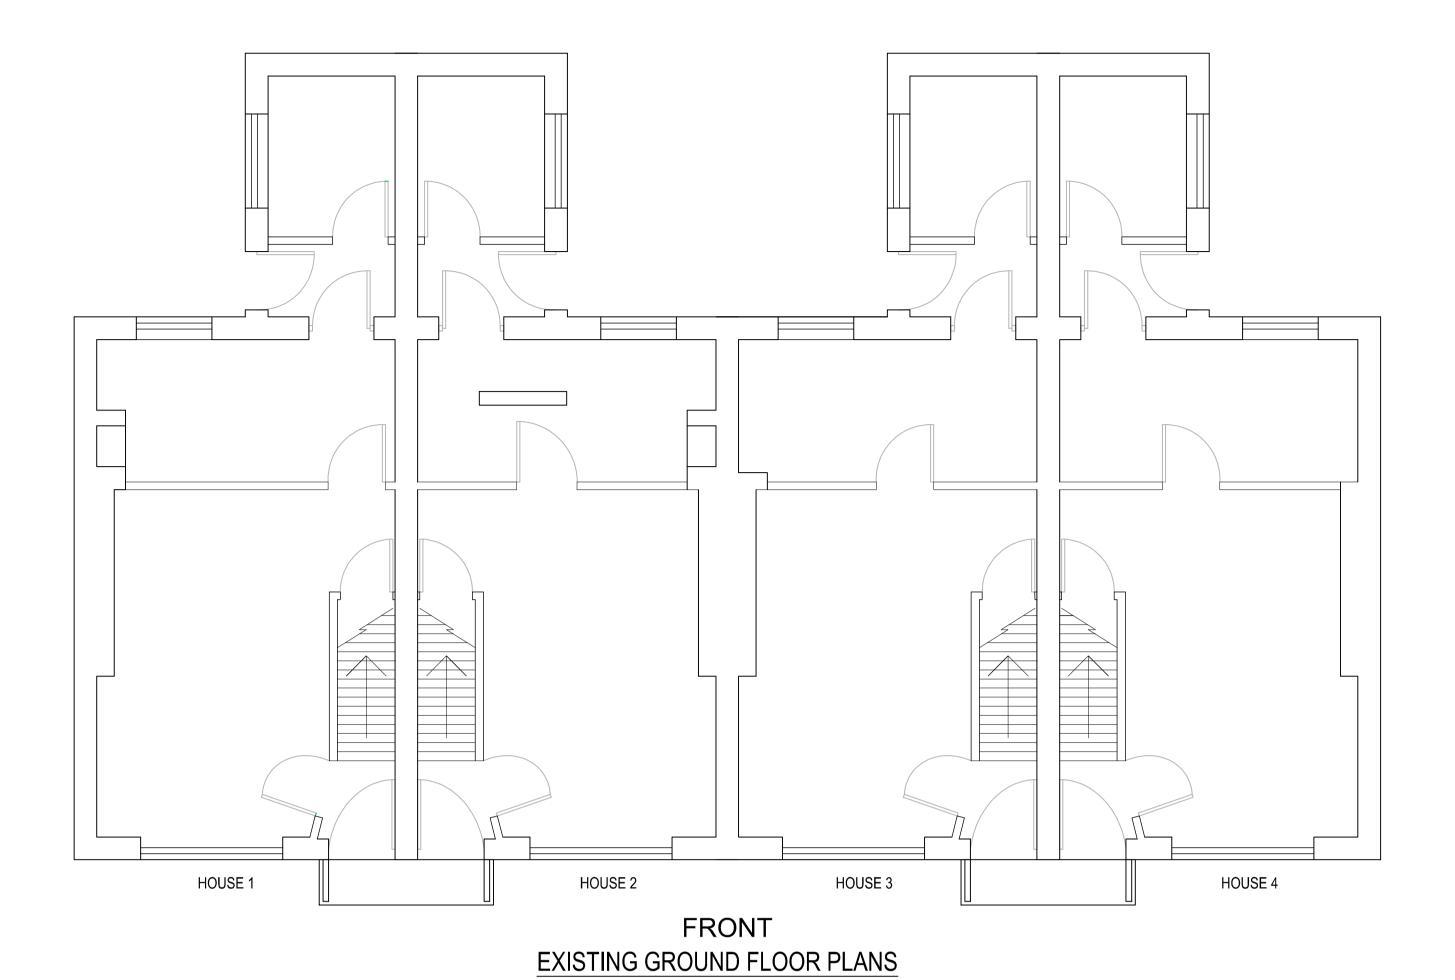

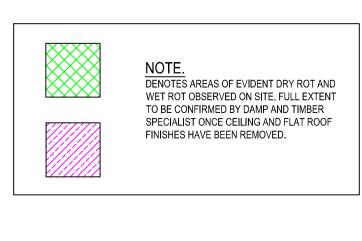

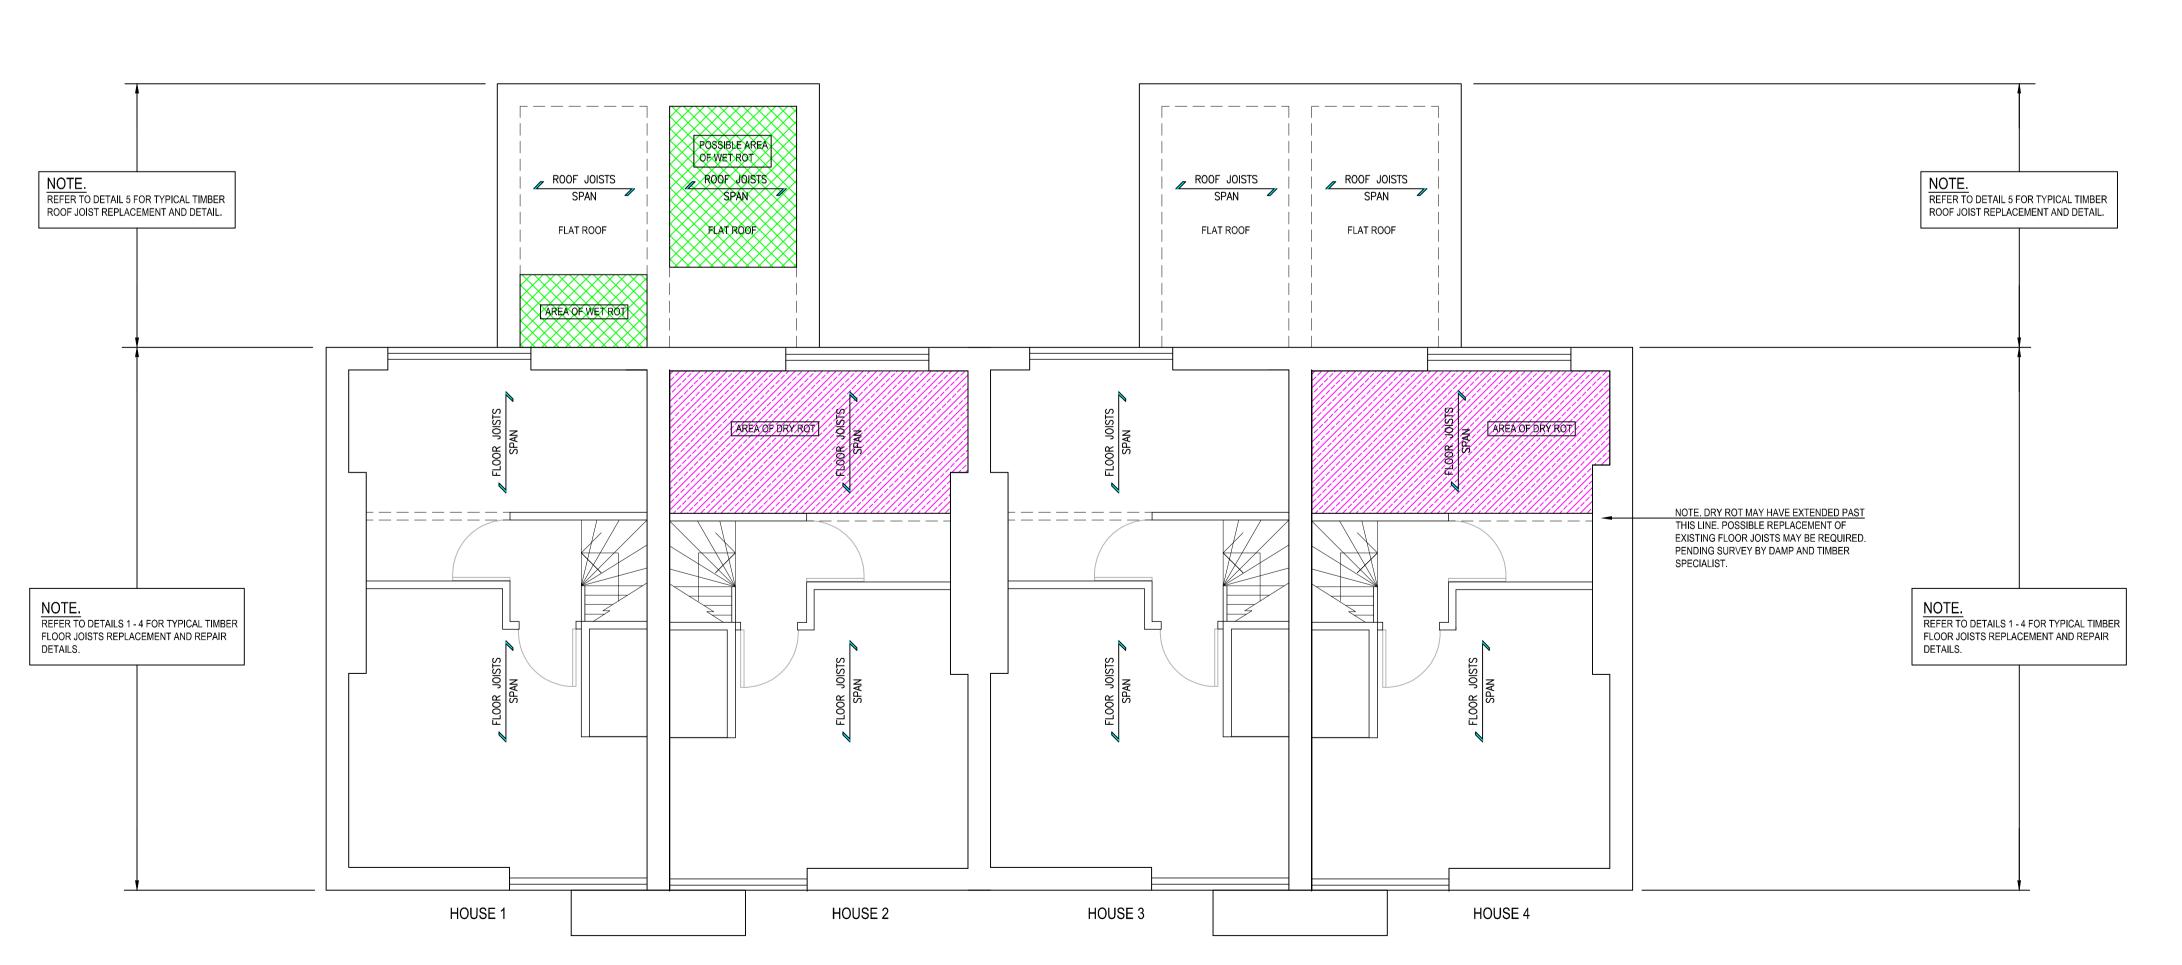

FRONT EXISTING FIRST FLOOR PLANS

PROJECT

WEST HAMPSTEAD COTTAGES

CLIENT

CONSULTANT

AECOM Aldgate Tower

2 Leman Street London, E1 8FA www.aecom.com

GENERAL NOTES

1. THIS DRAWING IS TO BE READ IN CONJUNCTION WITH ALL OTHER RELEVANT DOCUMENTATION.
2. DO NOT SCALE FROM THIS DRAWING.
3. ALL DIMENSIONS ARE IN MILLIMETRES. ALL CHAINAGES, LEVELS AND CO-ORDINATES ARE IN METERS UNLESS DEFINED OTHERWISE. 4. THIS DRAWING IS TO BE READ IN CONJUNCTION WITH THE PROJECT HEALTH AND SAFETY FILE FOR ANY IDENTIFIED POTENTIAL RISKS.

5. FOR FURTHER GENERAL NOTES REFER TO DRAWING No.
HSB-ACM-XX-01-DR.F-SE-0001

ISSUE/REVISION

	Α	08.11.18	ISSUED FOR INFORMATION
	I/R	DATE	DESCRIPTION

KEY PLAN

PROJECT NUMBER

SHEET TITLE

WEST HAMPSTEAD COTTAGES EXISTING FLOOR PLANS

SHEET NUMBER

WHC-ACM-XX-XX-DR-SE-0001