



ROOF PLAN

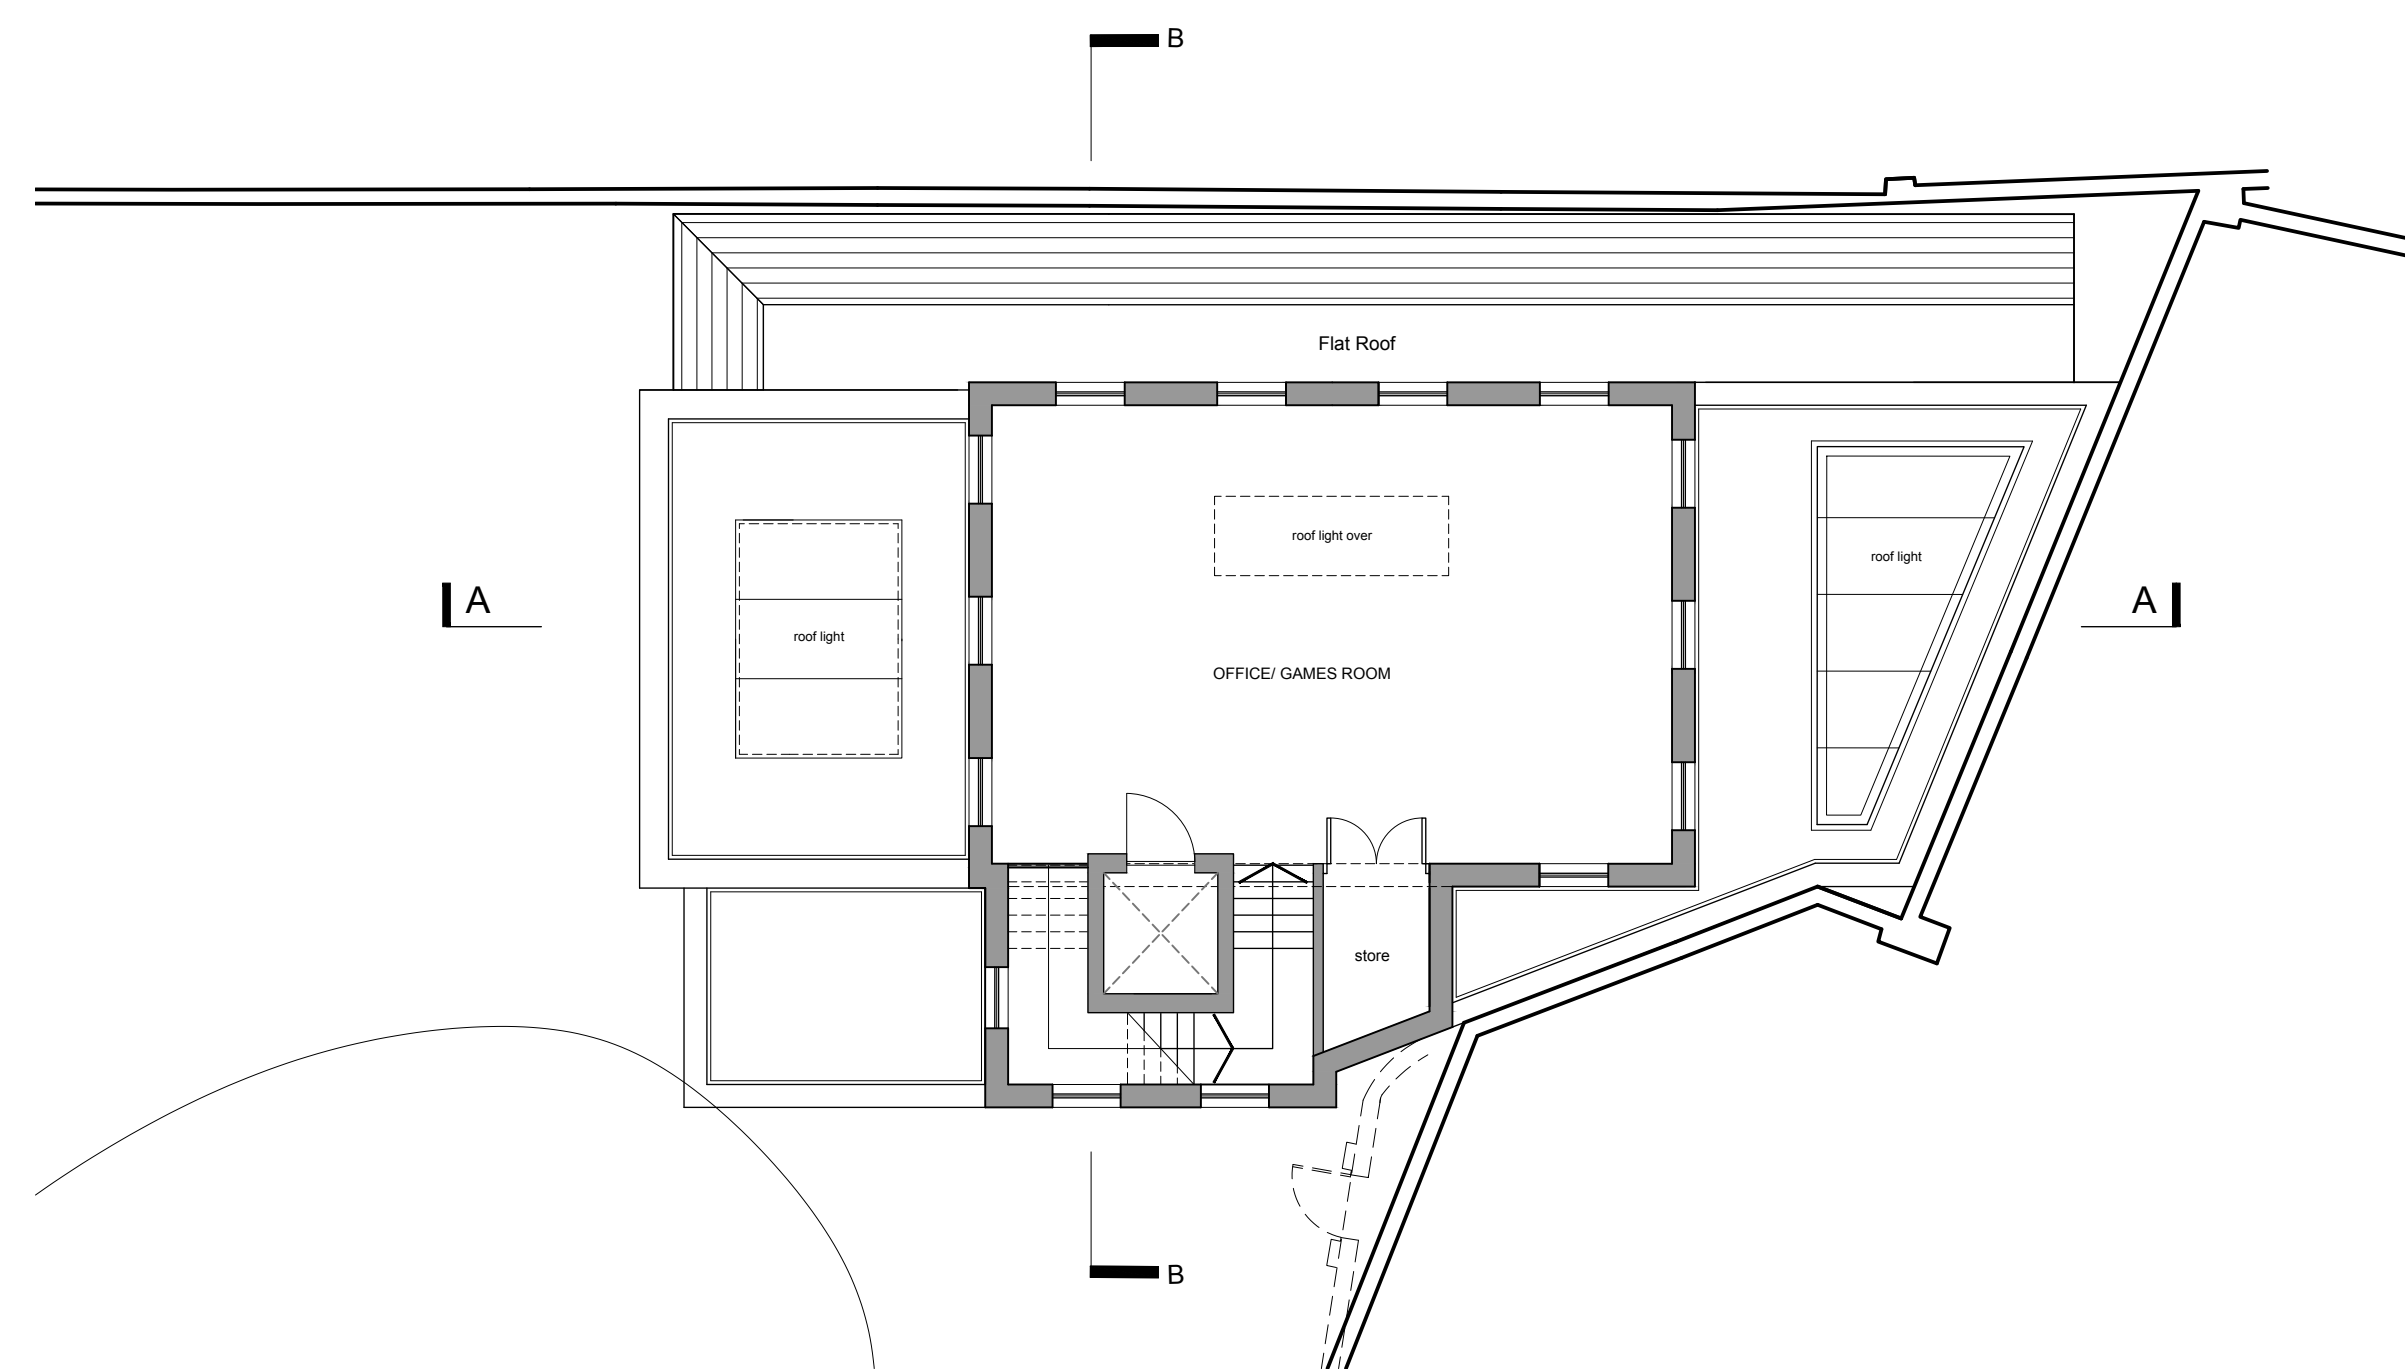


FIRST FLOOR

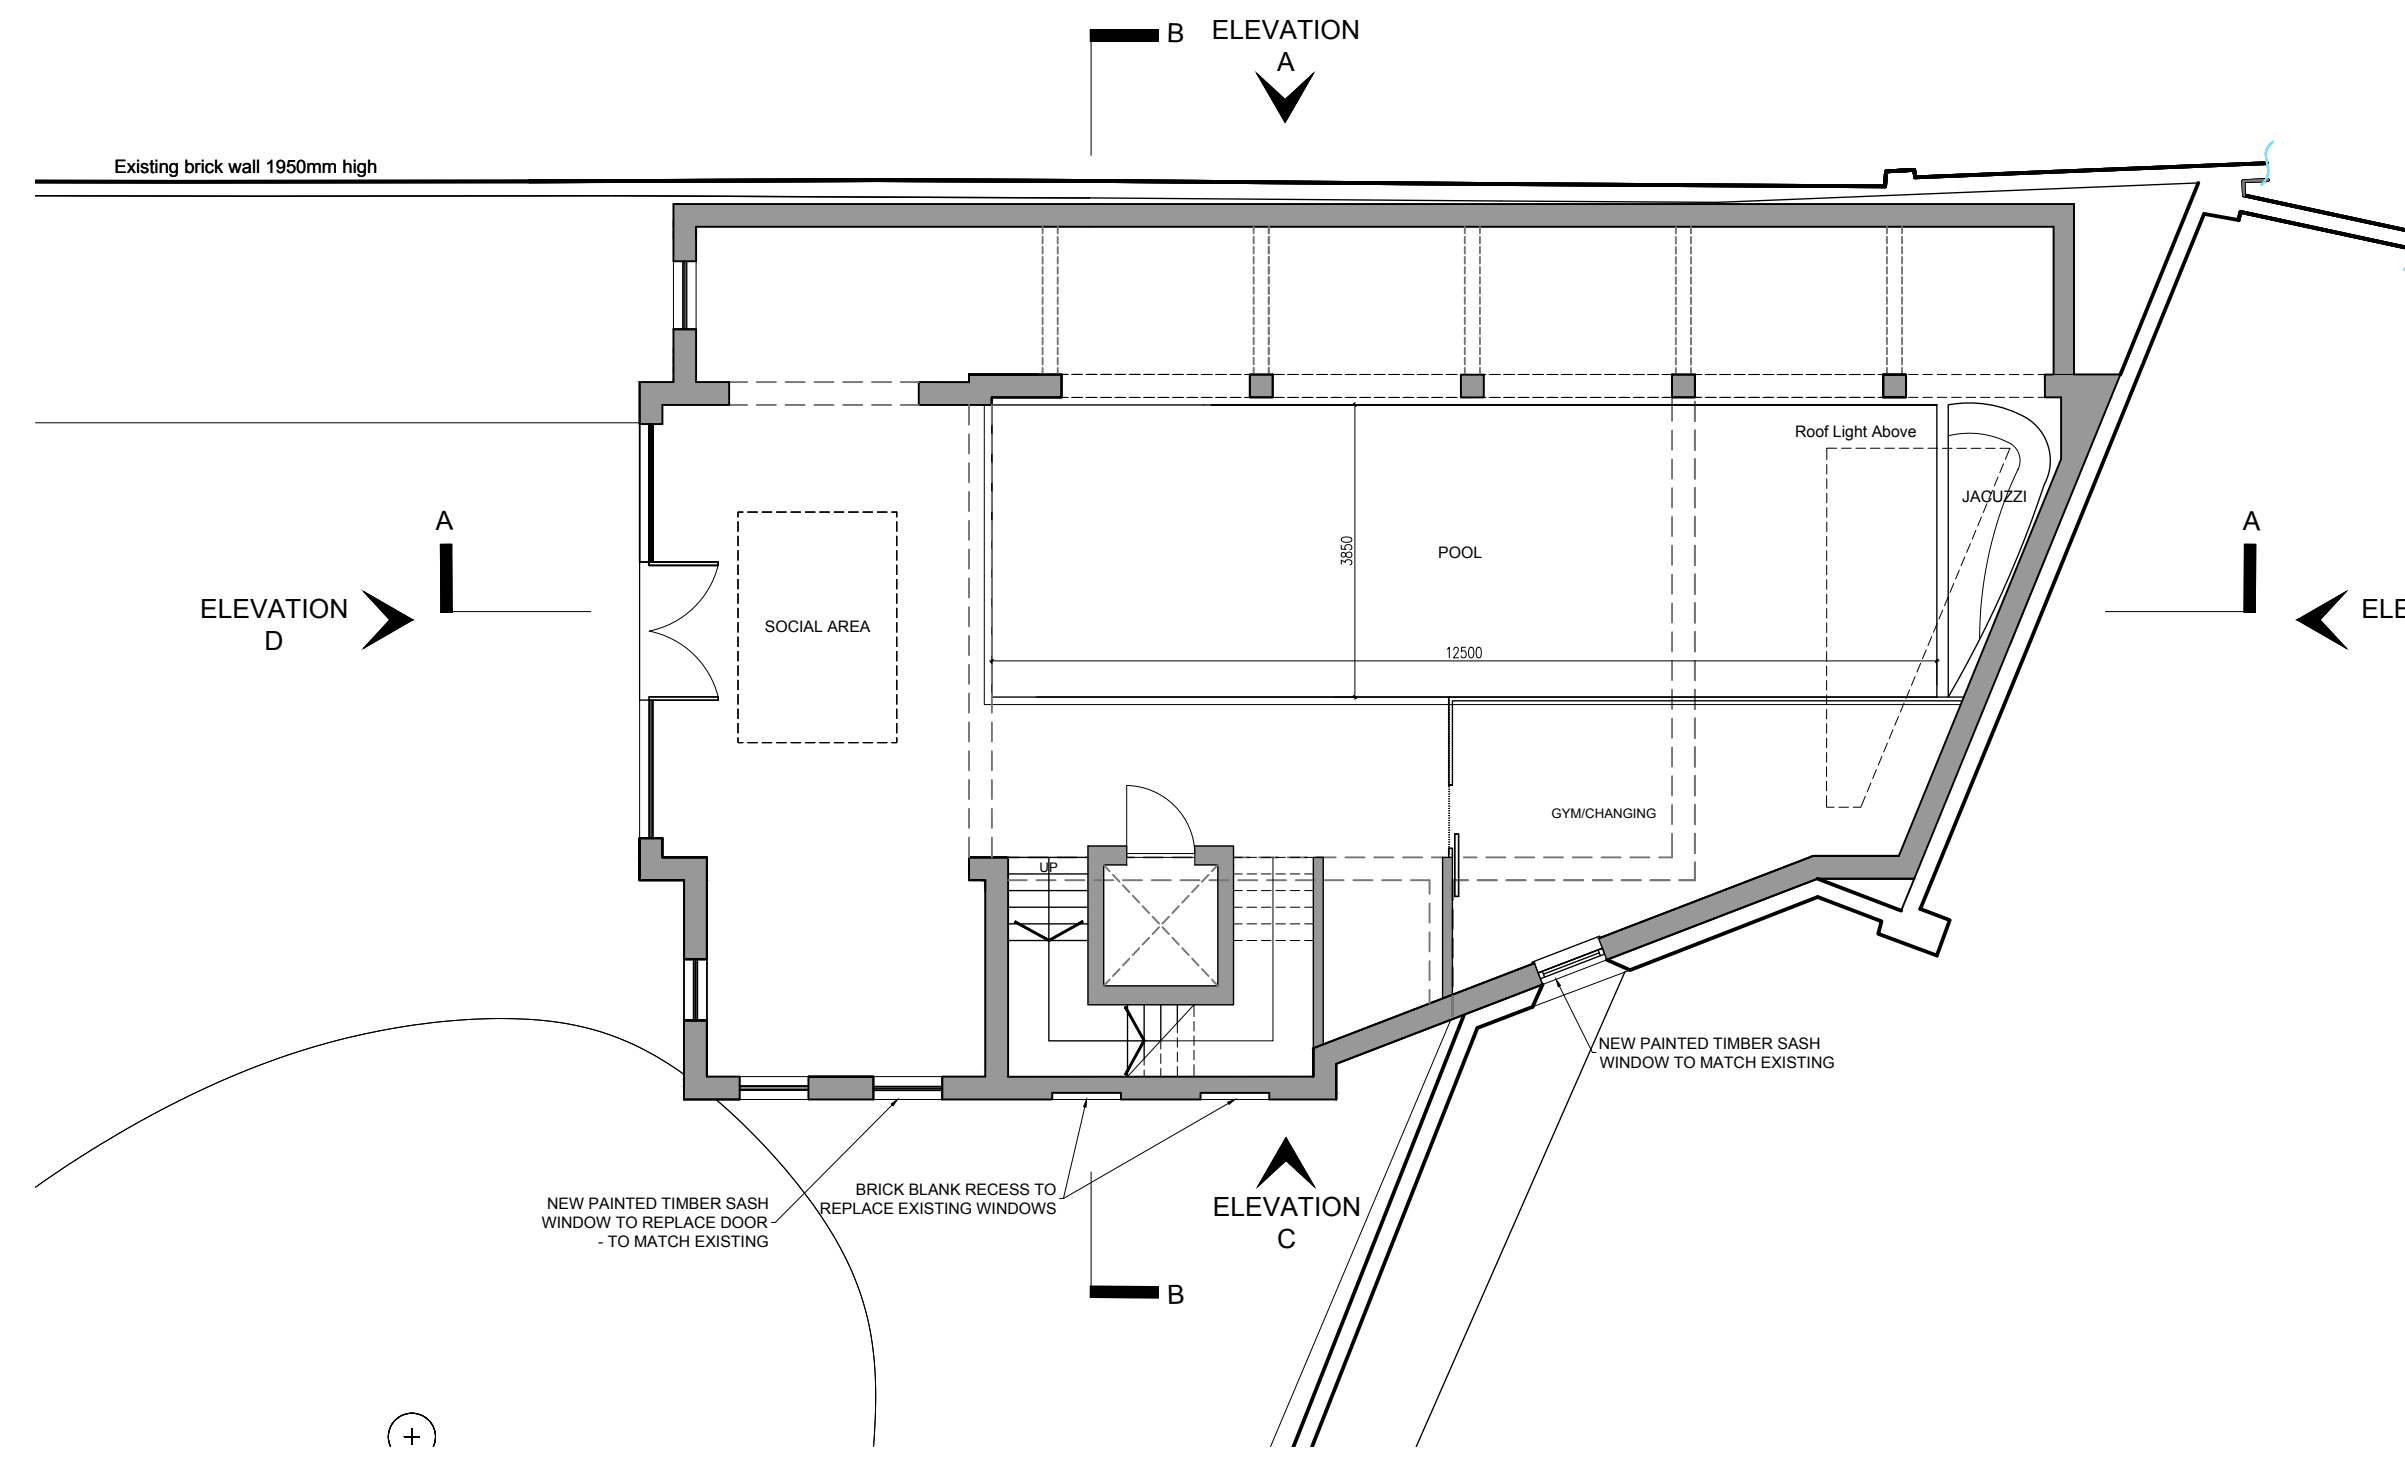

GROUND FLOOR

--- Line of existing structure

 

ALL DIMENSIONS APPROXIMATE

SCHEME DESIGN SUBJECT TO
STRUCTURAL ENGINEER /SERVICES ENGINEER,
& PLANNERS COMMENT

FOR PLANNING

I * Iddmm/y | Description Description | By I

BB PARTNERSHIP LTD
CHARTERED ARCHITECTS
Studios 33-34, 10 Hornsey St, London, N7 8EL
Tel 020 7336 8555 - e-mail - architect@bbpartnership.co.uk

client
David Tucker

project
Radlett House
Revision to Outbuilding

drawing
Proposed
Plans

date	scale	drawn by
JAN 19	1:100 @ A1	MCF
drg.no.	revision	
FWZ_201	-	