
 
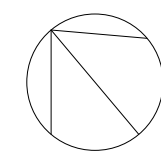


Do not scale from this drawing.
Dimensions are to be verified on site prior to
construction.
Notes

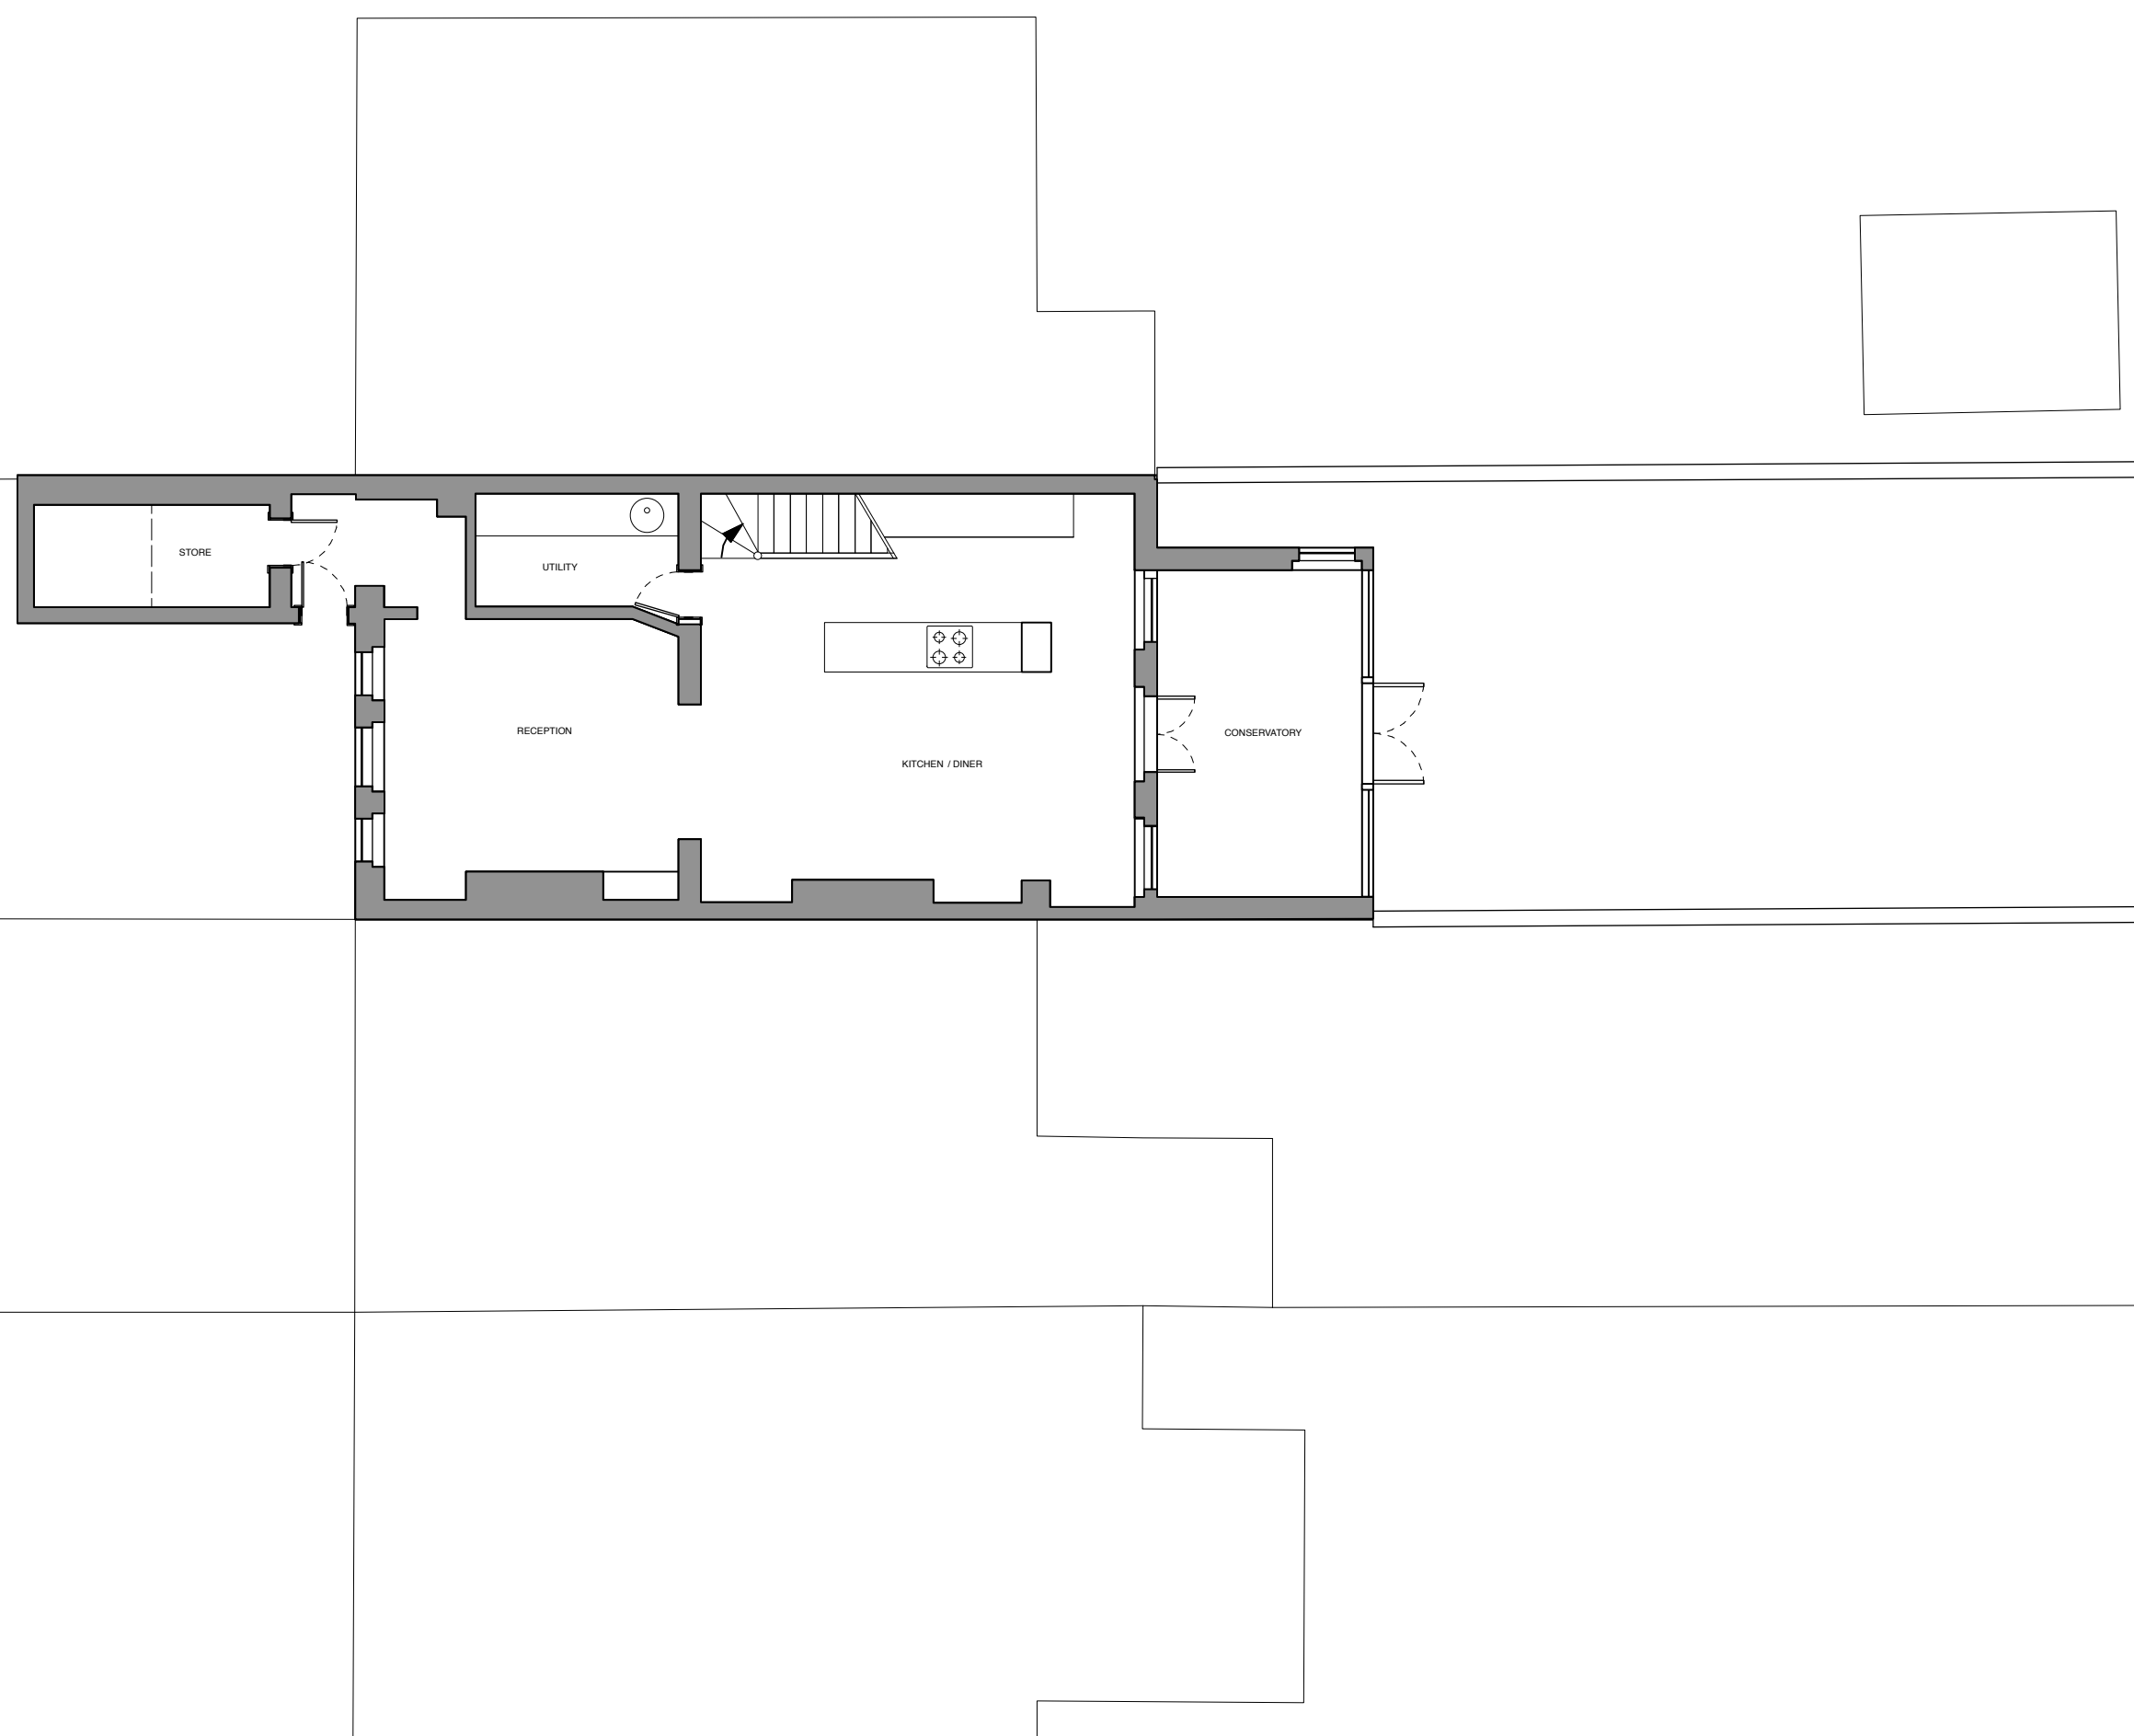

Revisions

4orm

1-5 Offord Street London N1 1DH
studio@4orm.co.uk
www.4orm.co.uk

Project
20 South Villas
London, NW1 9BS

Drawing Title
Existing
Lower Ground Floor Plan

Drawing Status

Date	Scale @ A3	Drawn
January 2019	1:100	NT

Drawing Number
415-20-NW19BS-X.02

Do not scale from this drawing.
Dimensions are to be verified on site prior to construction.

Notes


dg indicates existing double glazed windows



Front Elevation



Rear Elevation

 

Revisions

4orm

1-5 Offord Street London N1 1DH

studio@4orm.co.uk
www.4orm.co.uk

Project
20 South Villas
London, NW1 9BS

Drawing Title
Existing
Elevations




Drawing Status

Date	Scale @ A3	Drawn
January 2019	1:100	NT

Drawing Number

415-20-NW19BS-X.10_2

Do not scale from this drawing.
Dimensions are to be verified on site prior to construction.
Notes

 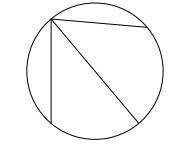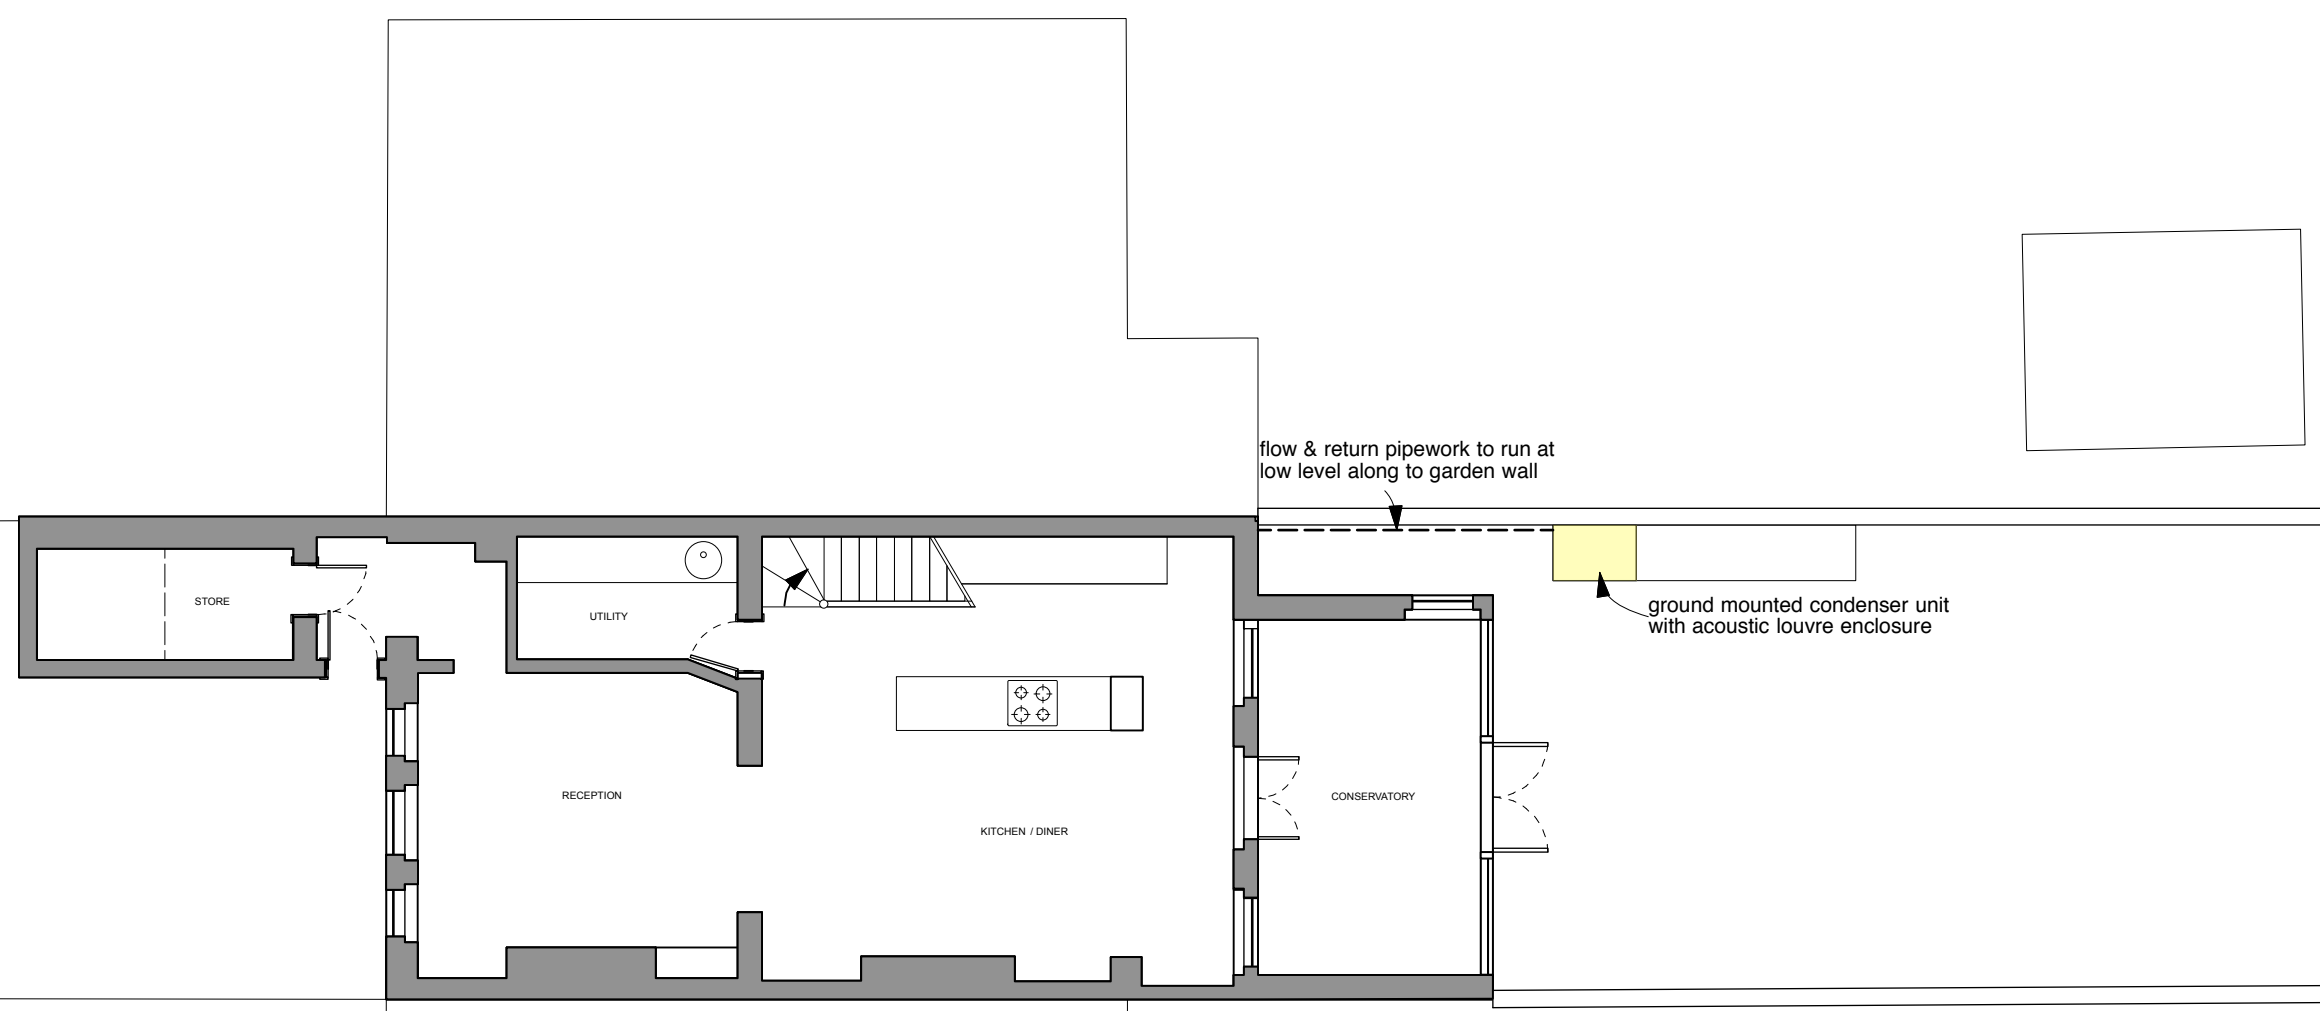

Revisions

4orm

1-5 Offord Street London N1 1DH
studio@4orm.co.uk
www.4orm.co.uk



Project
20 South Villas
London, NW1 9BS

Drawing Title
Proposed
Lower Ground Floor Plan

Drawing Status

Date	Scale @ A3	Drawn
January 2019	1:100	NT

Drawing Number
415-20-NW19BS-P.02_2

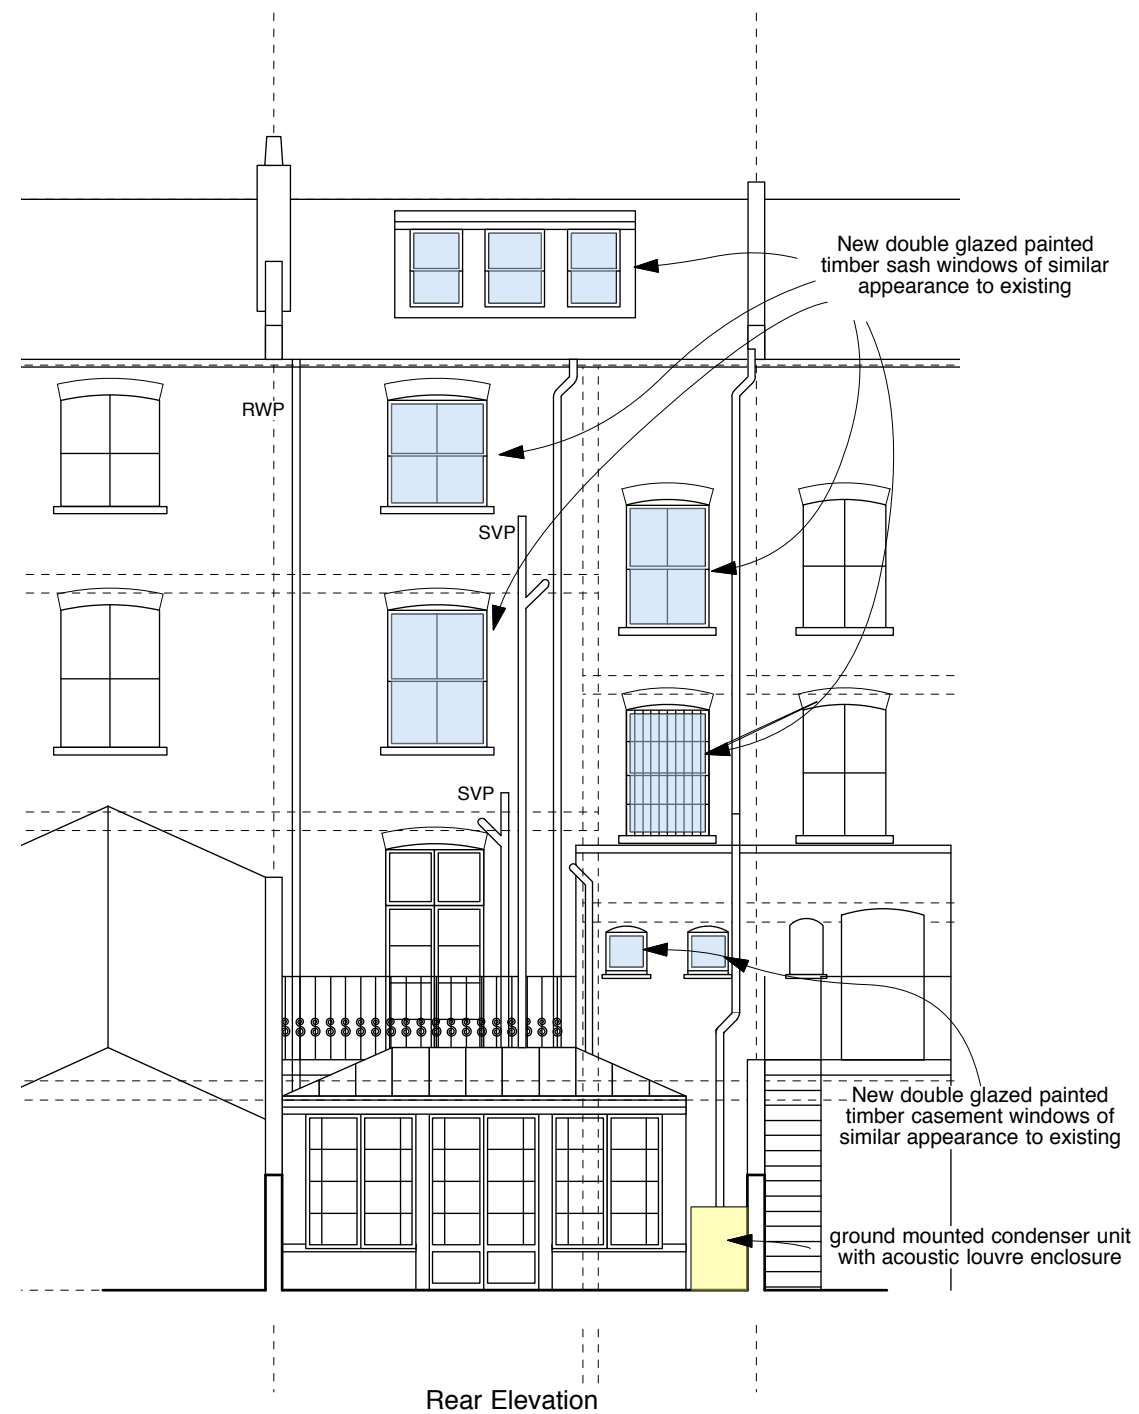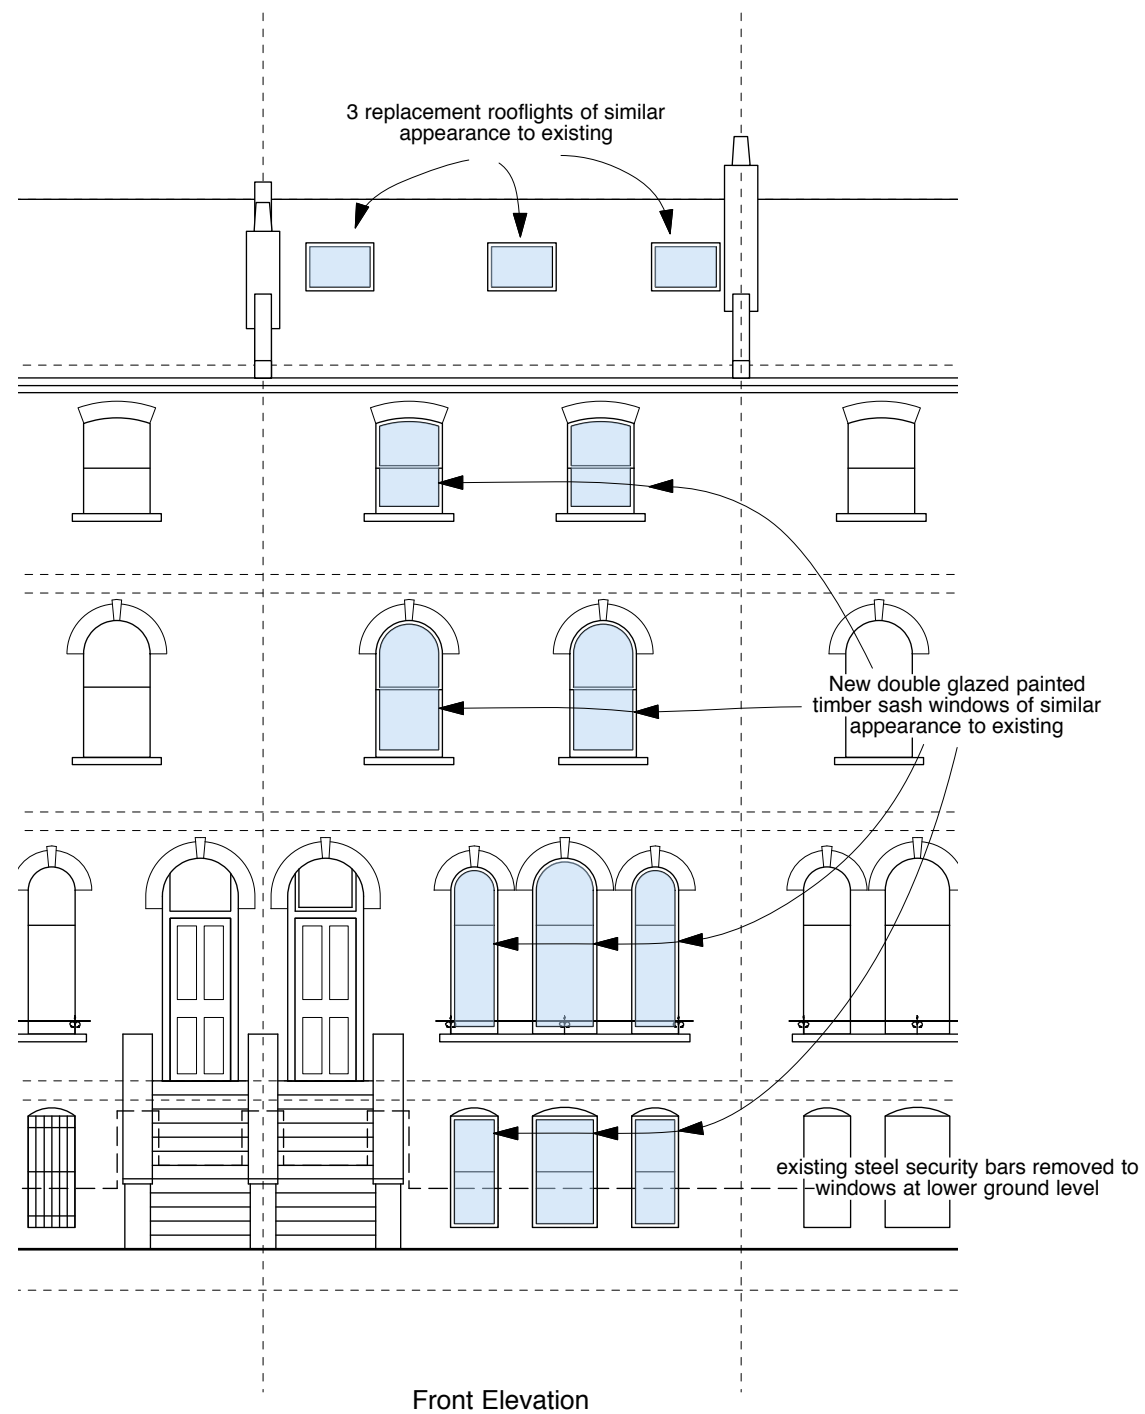

Revisions

4orm

1-5 Offord Street London N1 1DH

studio@4orm.co.uk
 www.4orm.co.uk

Project
 20 South Villas
 London, NW1 9BS

Drawing Title
 Proposed
 Elevations

Drawing Status

Date	Scale @ A3	Drawn
January 2019	1:100	NT

Drawing Number

415-20-NW19BS-P.10_2