

- NOTES:
1. DO NOT SCALE FROM THIS DRAWING
 2. ALL DIMENSIONS ARE IN METERS UNLESS OTHERWISE SPECIFIED
 3. TO BE CONSTRUCTED IN ACCORDANCE WITH BRITISH STANDARDS
 4. ALL MEASUREMENTS ARE SUBJECT TO CONFIRMATION BY THE CONTRACTOR DURING THE WORKS ON SITE.
 5. THIS DRAWING IS TO BE READ IN CONJUNCTION WITH ALL RELEVANT ARCHITECTURAL AND ENGINEER DRAWINGS AND SPECIFICATIONS
 6. THIS DRAWING IS A CONCEPT LAYOUT NOT FOR CONSTRUCTION PURPOSES

REV.	DATE	COMMENTS

PROJECT:
5-6 ROSSLYN PARK MEWS
NW3 5NJ

CLIENT:

ARCHITECTURAL DRAWINGS


DRAWING NO. AP100	REVISION NO. R0
-----------------------------	---------------------------

DRAWING
EXISTING GROUND FLOOR

APPROVED BY

DRAWN BY

SCALE 1/100@A3
DATE: NOVEMBER2017

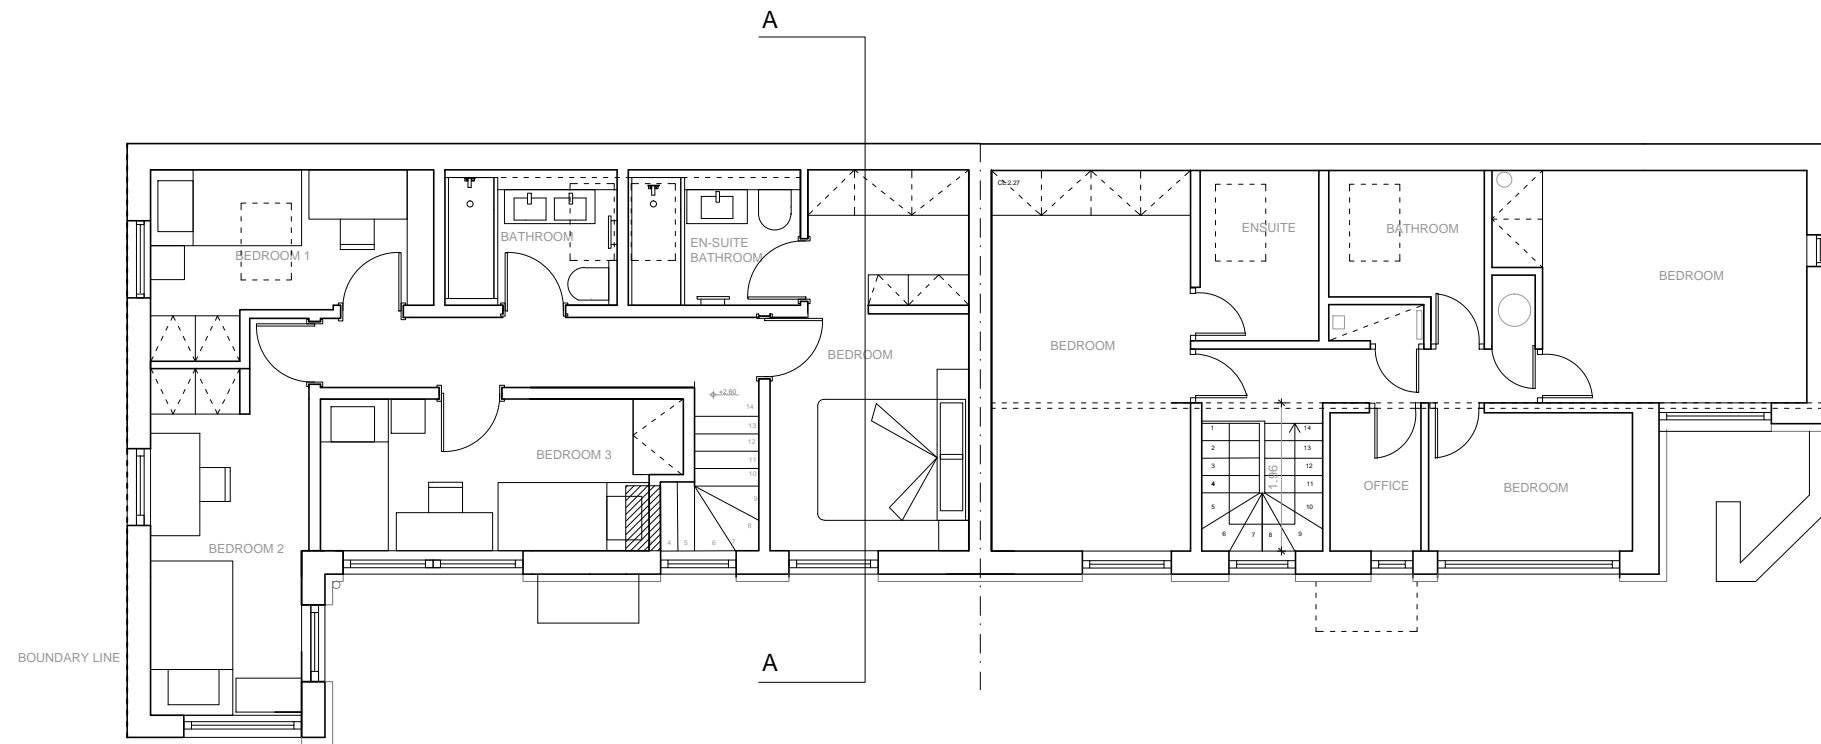

NOTES:

1. DO NOT SCALE FROM THIS DRAWING
2. ALL DIMENSIONS ARE IN METERS UNLESS OTHERWISE SPECIFIED
3. TO BE CONSTRUCTED IN ACCORDANCE WITH BRITISH STANDARDS
4. ALL MEASUREMENTS ARE SUBJECT TO CONFIRMATION BY THE CONTRACTOR DURING THE WORKS ON SITE.
5. THIS DRAWING IS TO BE READ IN CONJUNCTION WITH ALL RELEVANT ARCHITECTURAL AND ENGINEER DRAWINGS AND SPECIFICATIONS
6. THIS DRAWING IS A CONCEPT LAYOUT NOT FOR CONSTRUCTION PURPOSES

REV.	DATE	COMMENTS

PROJECT:
5-6 ROSSLYN PARK MEWS
NW3 5NJ

CLIENT:

ARCHITECTURAL DRAWINGS

DRAWING NO. AP101	REVISION NO. R0
-----------------------------	---------------------------

DRAWING
EXISTING FIRST FLOOR


APPROVED BY

DRAWN BY

SCALE	1/100@A3
DATE:	NOVEMBER2017

NOTES:

- 1. DO NOT SCALE FROM THIS DRAWING
- 2. ALL DIMENSIONS ARE IN METERS UNLESS OTHERWISE SPECIFIED
- 3. TO BE CONSTRUCTED IN ACCORDANCE WITH BRITISH STANDARDS
- 4. ALL MEASUREMENTS ARE SUBJECT TO CONFIRMATION BY THE CONTRACTOR DURING THE WORKS ON SITE.
- 5. THIS DRAWING IS TO BE READ IN CONJUNCTION WITH ALL RELEVANT ARCHITECTURAL AND ENGINEER DRAWINGS AND SPECIFICATIONS
- 6. THIS DRAWING IS A CONCEPT LAYOUT NOT FOR CONSTRUCTION PURPOSES

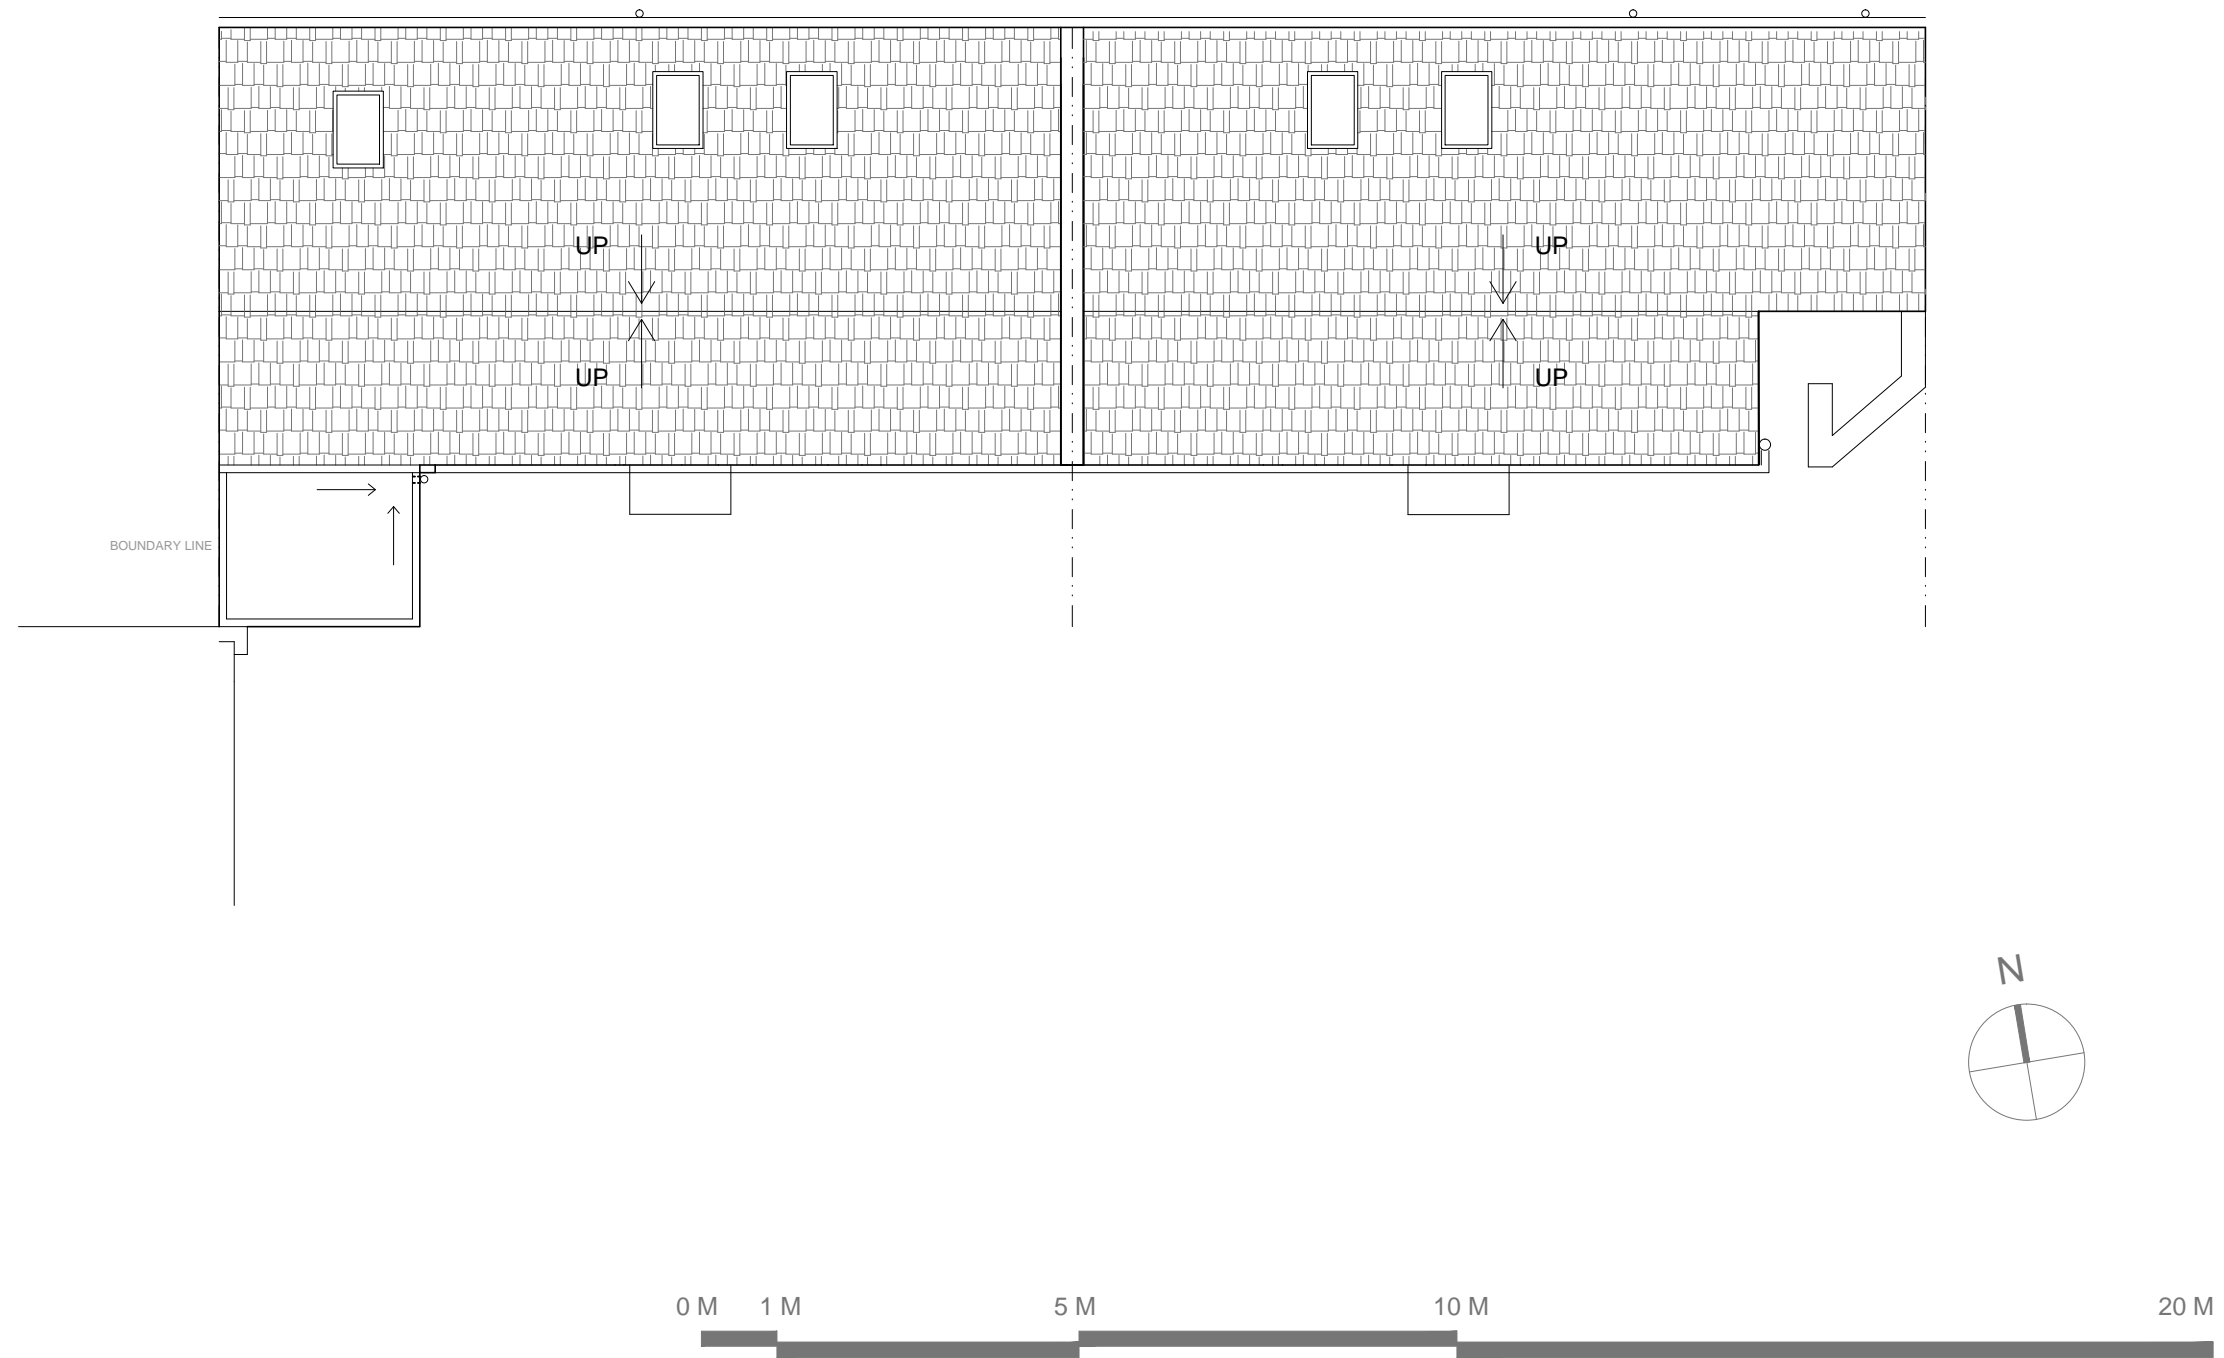

REV.	DATE	COMMENTS

PROJECT:
5-6 ROSSLYN PARK MEWS
NW3 5NJ

CLIENT:

ARCHITECTURAL DRAWINGS

DRAWING NO. **AP103** REVISION NO. **R0**


DRAWING
EXISTING ROOF PLAN

APPROVED BY

DRAWN BY

SCALE: 1/100@A3

DATE: NOVEMBER 2017

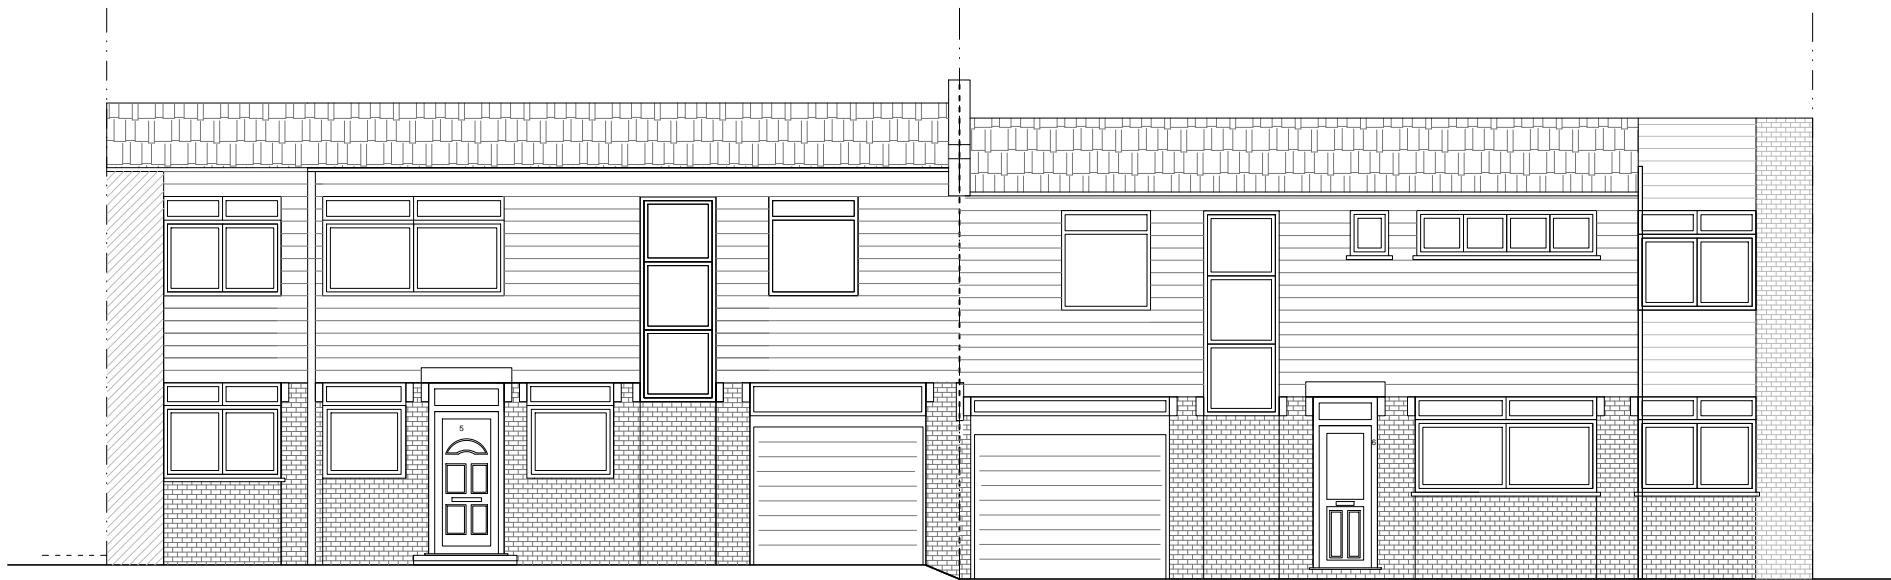

NOTES:

1. DO NOT SCALE FROM THIS DRAWING
2. ALL DIMENSIONS ARE IN METERS UNLESS OTHERWISE SPECIFIED
3. TO BE CONSTRUCTED IN ACCORDANCE WITH BRITISH STANDARDS
4. ALL MEASUREMENTS ARE SUBJECT TO CONFIRMATION BY THE CONTRACTOR DURING THE WORKS ON SITE.
5. THIS DRAWING IS TO BE READ IN CONJUNCTION WITH ALL RELEVANT ARCHITECTURAL AND ENGINEER DRAWINGS AND SPECIFICATIONS
6. THIS DRAWING IS A CONCEPT LAYOUT NOT FOR CONSTRUCTION PURPOSES

REV.	DATE	COMMENTS

PROJECT:

5-6 ROSSLYN PARK MEWS
NW3 5NJ

CLIENT:

ARCHITECTURAL DRAWINGS

DRAWING NO. AP110	REVISION NO. R0
-----------------------------	---------------------------

DRAWING
EXISTING FRONT ELEVATION
A-A'

APPROVED BY

DRAWN BY

SCALE 1/100@A3

DATE: NOVEMBER2017

NOTES:

- 1. DO NOT SCALE FROM THIS DRAWING
- 2. ALL DIMENSIONS ARE IN METERS UNLESS OTHERWISE SPECIFIED
- 3. TO BE CONSTRUCTED IN ACCORDANCE WITH BRITISH STANDARDS
- 4. ALL MEASUREMENTS ARE SUBJECT TO CONFIRMATION BY THE CONTRACTOR DURING THE WORKS ON SITE.
- 5. THIS DRAWING IS TO BE READ IN CONJUNCTION WITH ALL RELEVANT ARCHITECTURAL AND ENGINEER DRAWINGS AND SPECIFICATIONS
- 6. THIS DRAWING IS A CONCEPT LAYOUT NOT FOR CONSTRUCTION PURPOSES

REV.	DATE	COMMENTS

PROJECT:

5-6 ROSSLYN PARK MEWS
NW3 5NJ

CLIENT:

ARCHITECTURAL DRAWINGS

DRAWING NO:	AP112	REVISION NO:	R0
-------------	-------	--------------	----

DRAWING
EXISTING REAR ELEVATION
A-A'


APPROVED BY


DRAWN BY

--	--

SCALE 1/100@A3

DATE: NOVEMBER2017

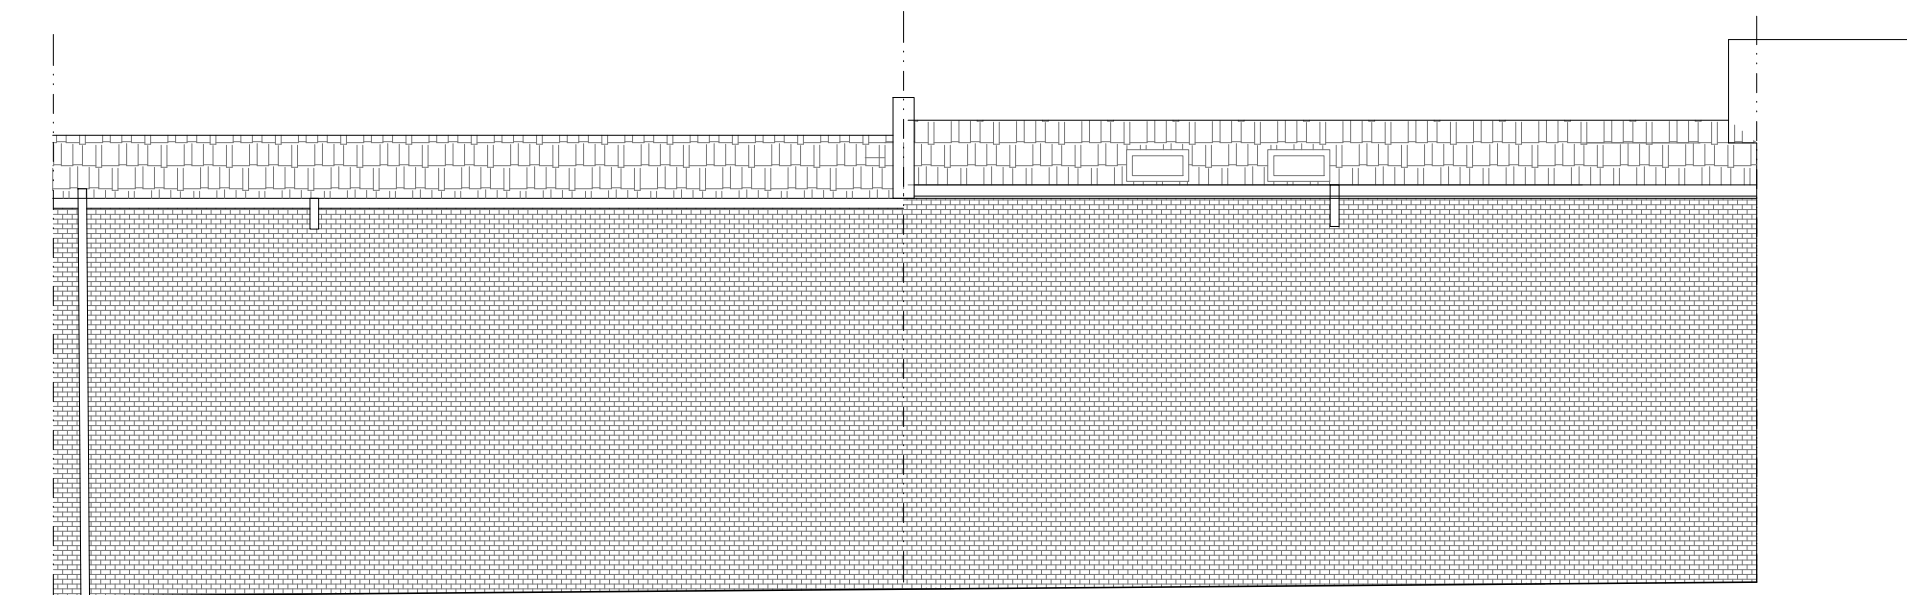

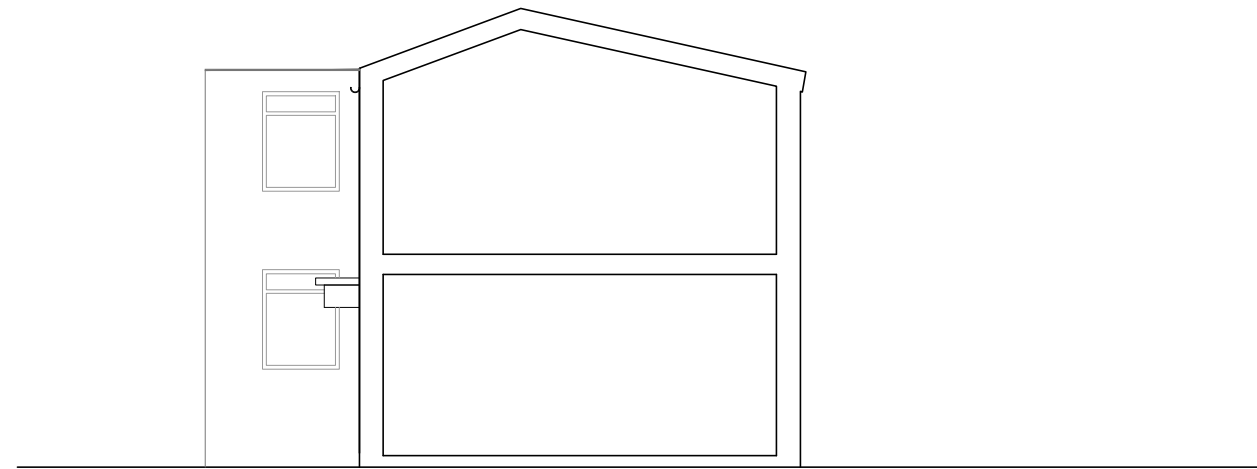

0 M 1 M 5 M 10 M 20 M

NOTES:

1. DO NOT SCALE FROM THIS DRAWING
2. ALL DIMENSIONS ARE IN METERS UNLESS OTHERWISE SPECIFIED
3. TO BE CONSTRUCTED IN ACCORDANCE WITH BRITISH STANDARDS
4. ALL MEASUREMENTS ARE SUBJECT TO CONFIRMATION BY THE CONTRACTOR DURING THE WORKS ON SITE.
5. THIS DRAWING IS TO BE READ IN CONJUNCTION WITH ALL RELEVANT ARCHITECTURAL AND ENGINEER DRAWINGS AND SPECIFICATIONS
6. THIS DRAWING IS A CONCEPT LAYOUT NOT FOR CONSTRUCTION PURPOSES

REV.	DATE	COMMENTS

PROJECT:

5-6 ROSSLYN PARK MEWS
NW3 5NJ

CLIENT:

ARCHITECTURAL DRAWINGS

DRAWING NO.	AP120	REVISION NO.	R0
-------------	-------	--------------	----

DRAWING
PROPOSED SECTION
AA

APPROVED BY

DRAWN BY

SCALE 1/100@A3

DATE: NOVEMBER2017