

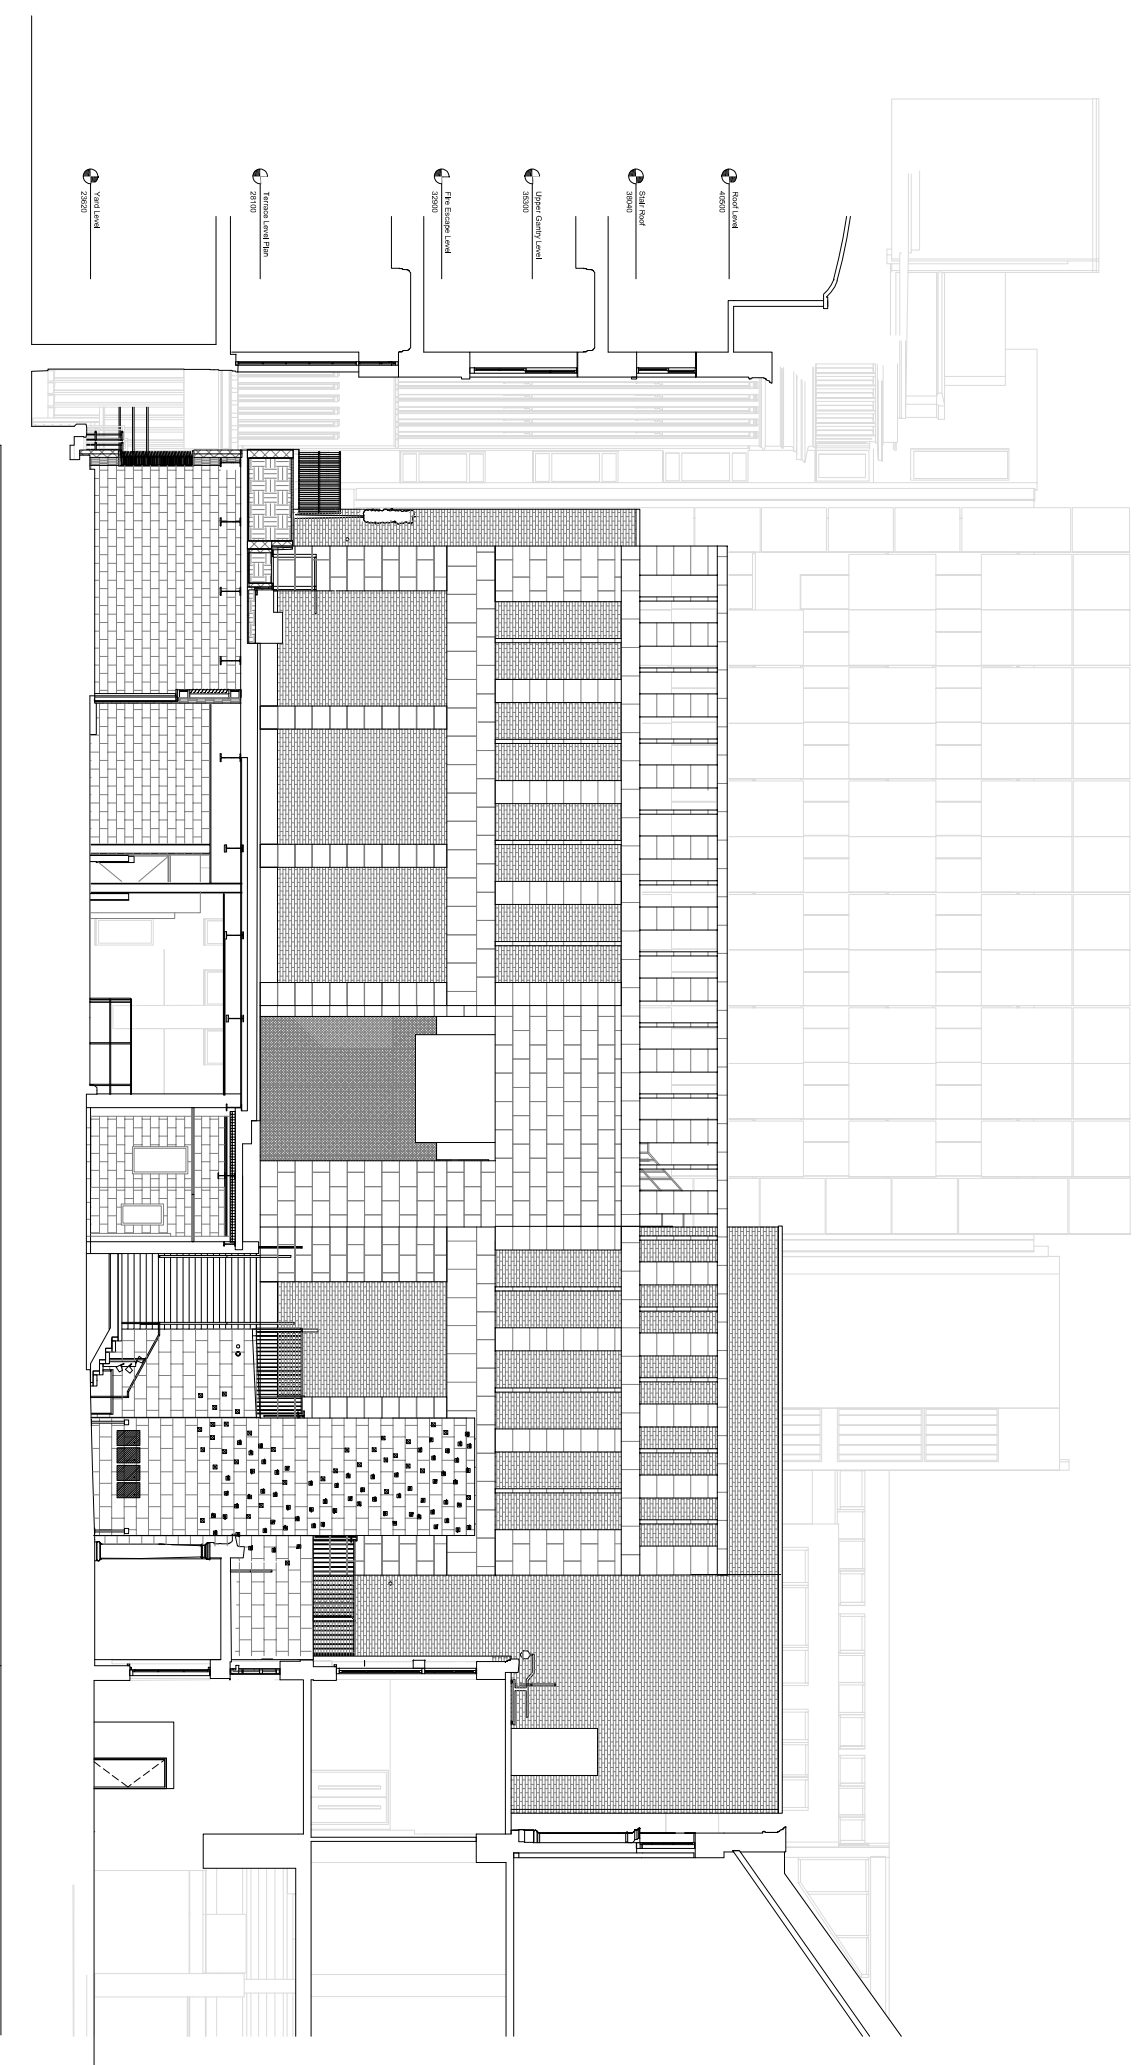


- Notes**
1. Do not scale this drawing.
 2. All dimensions must be checked on site and any discrepancies must be reported to the architect.
 3. Unless shown otherwise, all dimensions are to structural surfaces.
 4. Drawing to be read with all other issued information. Any discrepancies to be brought to the attention of the architect.
 5. This drawing is the copyright of Levitt Bernstein and may not be copied, altered or reproduced in any form, or passed to a third party without license or written consent.

This is not a construction drawing. It is unsuitable for the purpose of construction and must not be used as such.

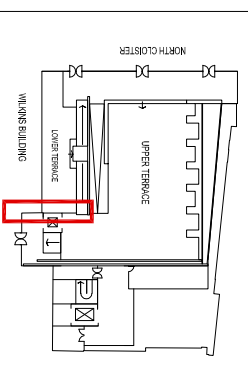

01
0150
Proposed East Elevation
1:200 @ A3

 

Project name: **WILKINS TERRACE DONOR WALL**
 Drawing number: **2971A - 0150**
 Rev: **P1**

Project name: **WILKINS TERRACE DONOR WALL**
 Rev: **P1**
 Rev Date: **11.01.2019**
 Description: **PLANNING ISSUE**
 Issue: **EM**

Proposed East Elevation
 Purpose of Issue: **PLANNING**
 Date: **JAN2019**
 Scale: **1:200 @ A3**
 Drawn: **JC**
 Checked: **EM**
 Client: **UNIVERSITY COLLEGE LONDON**
Levitt Bernstein
 181 BOND STREET, LONDON W1A 2AA
 020 7735 7676
 london@levittbernstein.co.uk

Manchester
 18 Bond Warehouse
 18 Lower Byron Street
 M4 4D
 0161 689 8740