
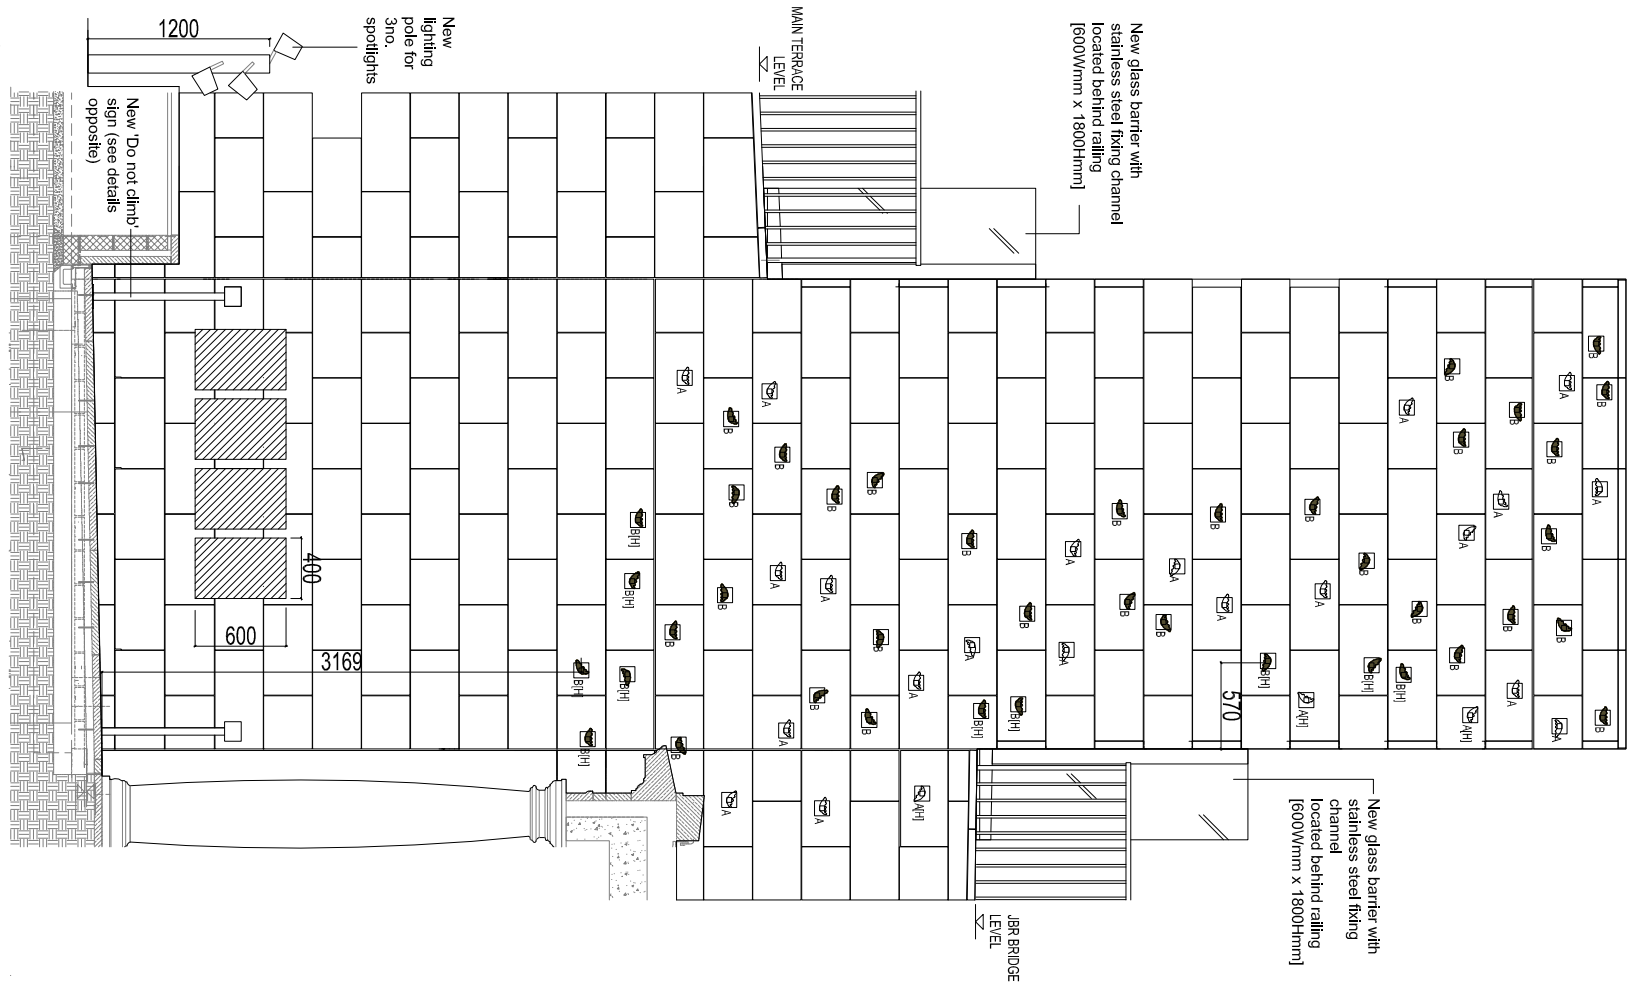



NOTES

1. Do not scale this drawing.
2. All dimensions are to be checked on site and any discrepancies identified with the architect.
3. Unless shown otherwise, all dimensions are to structural surfaces.
4. Drawing to be read with all other issued information. Any discrepancies to be brought to the attention of the architect.
5. This drawing is the copyright of Levitt Bernstein and may not be copied, altered or reproduced in any form, or passed to a third party without license or written consent.

This is not a construction drawing, it is unsuitable for the purpose of construction and must not be used as such.

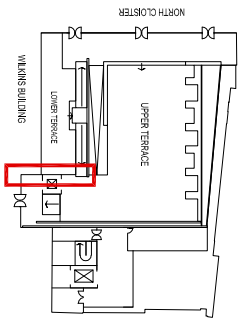


01
0100
1.50 @ A3
Proposed East Elevation

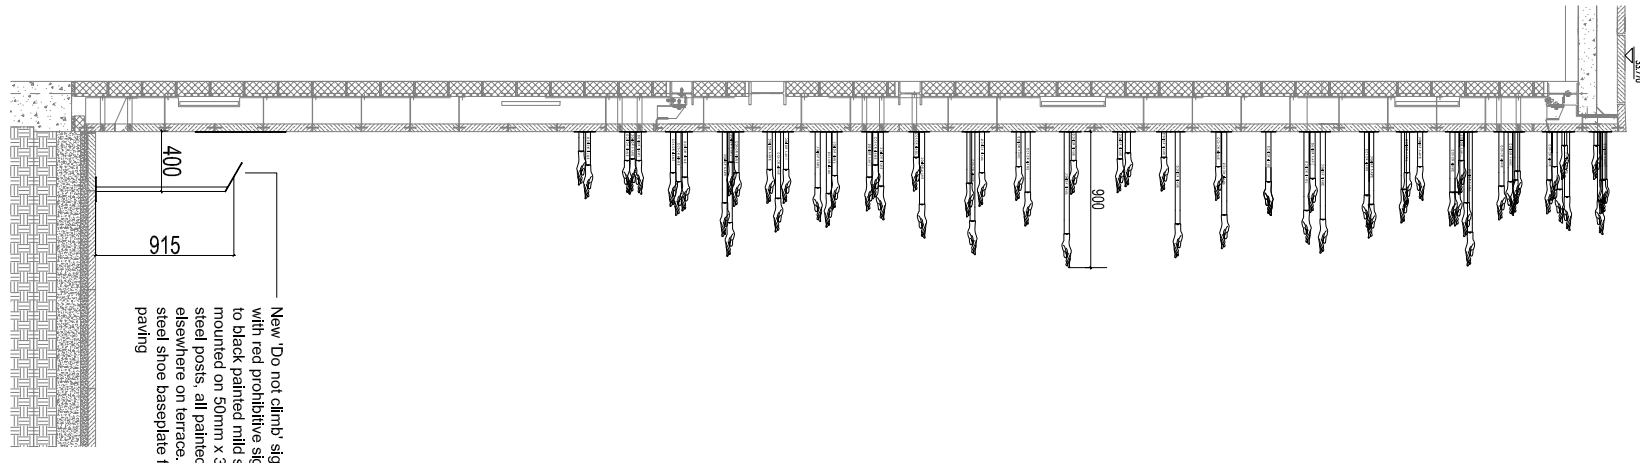

02
0100
1.50 @ A3
Proposed Section

KEY	
	Aluminum Hand
	Bronze Hand
	Hiped Backed

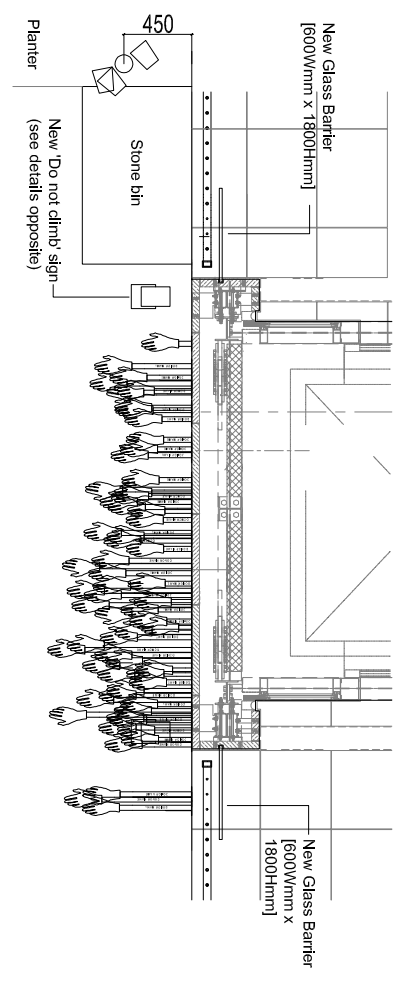

03
0100
1.50 @ A3
Proposed Plan



Project name
WILKINS TERRACE DONOR WALL

Drawing number
2971A - 0100

Raw
P1

Drawing
Proposed Donor Wall

Purpose of Issue
PLANNING

Date
JAN2019

Scale
1:50 @ A3

Client
UNIVERSITY COLLEGE LONDON

Checked
EM

Client
Levitt Bernstein

London
Three Souths 2-4 Thorne
Village, London W14 7JN
+44 (0)20 7275 7676
levittbernstein.co.uk

Manchester
Bonded Warehouse
10 Lower Brynck, A52
+44 (0)161 1869 8740