

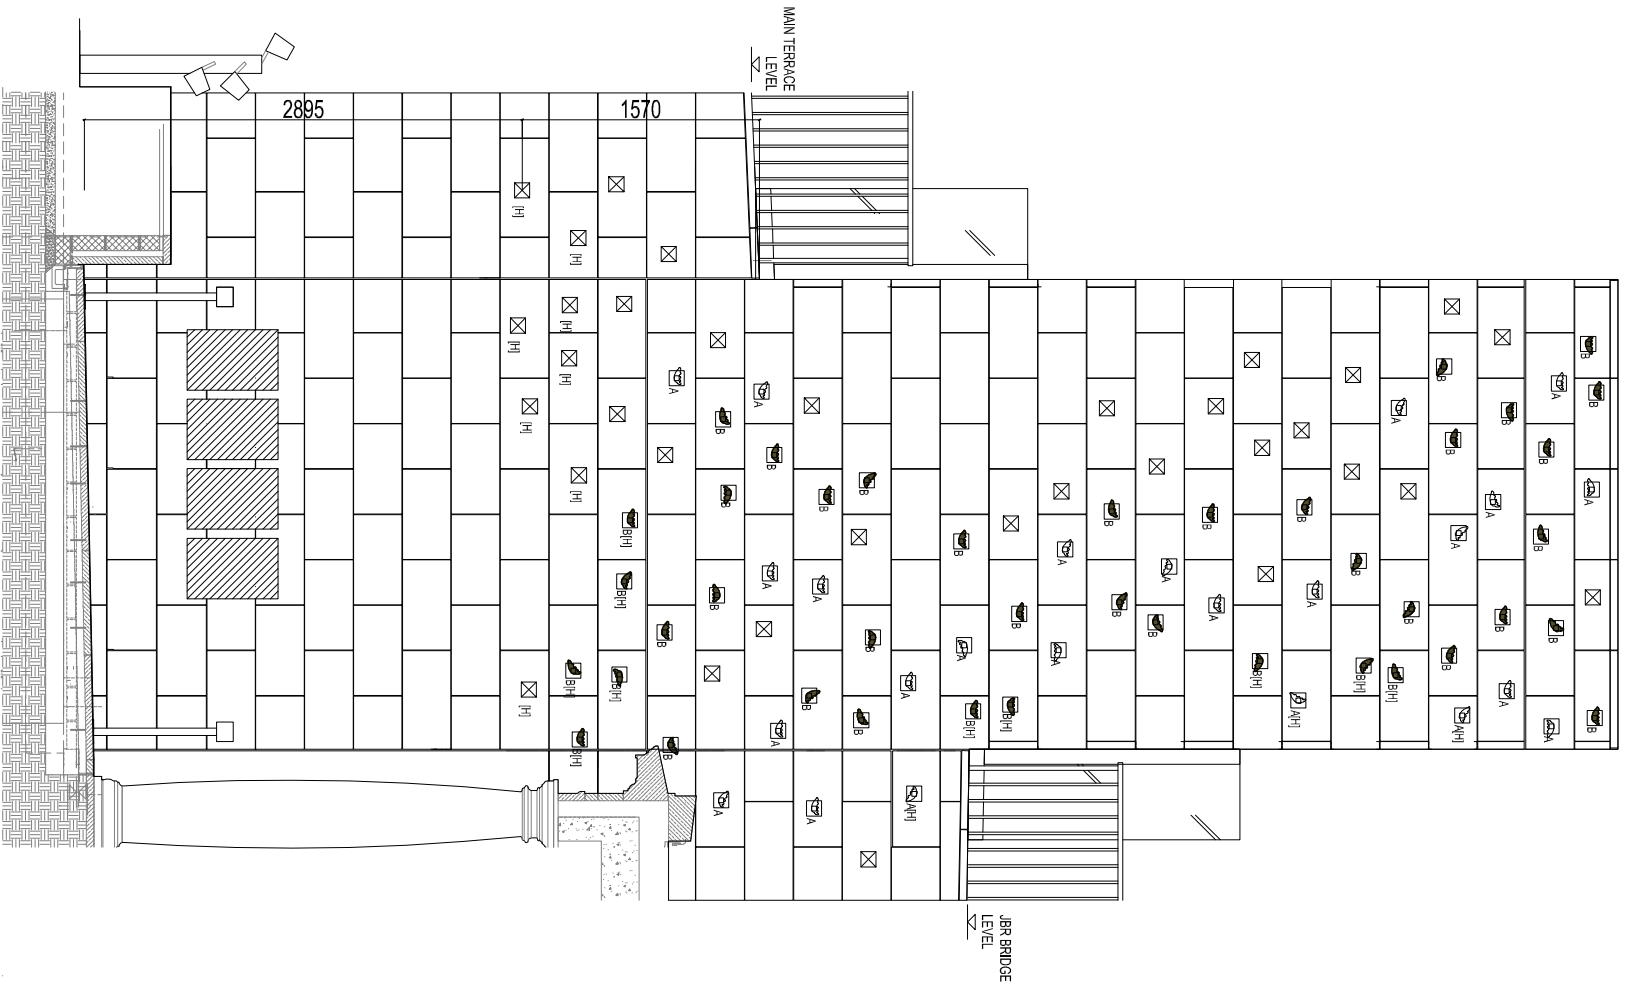
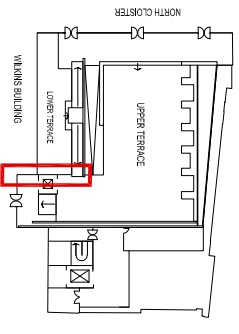


- NOTES**
1. Do not scale this drawing.
  2. All dimensions are checked on site and any discrepancies identified with the architect.
  3. Unless shown otherwise, all dimensions are to structural surfaces.
  4. Drawing to be read with all other issued information. Any discrepancies to be brought to the attention of the architect.
  5. Drawing is the copyright of Levitt Bernstein and may not be copied, altered or reproduced in any form, or passed to a third party without license or written consent.

This is not a construction drawing, it is unsuitable for the purpose of construction and must not be used as such.

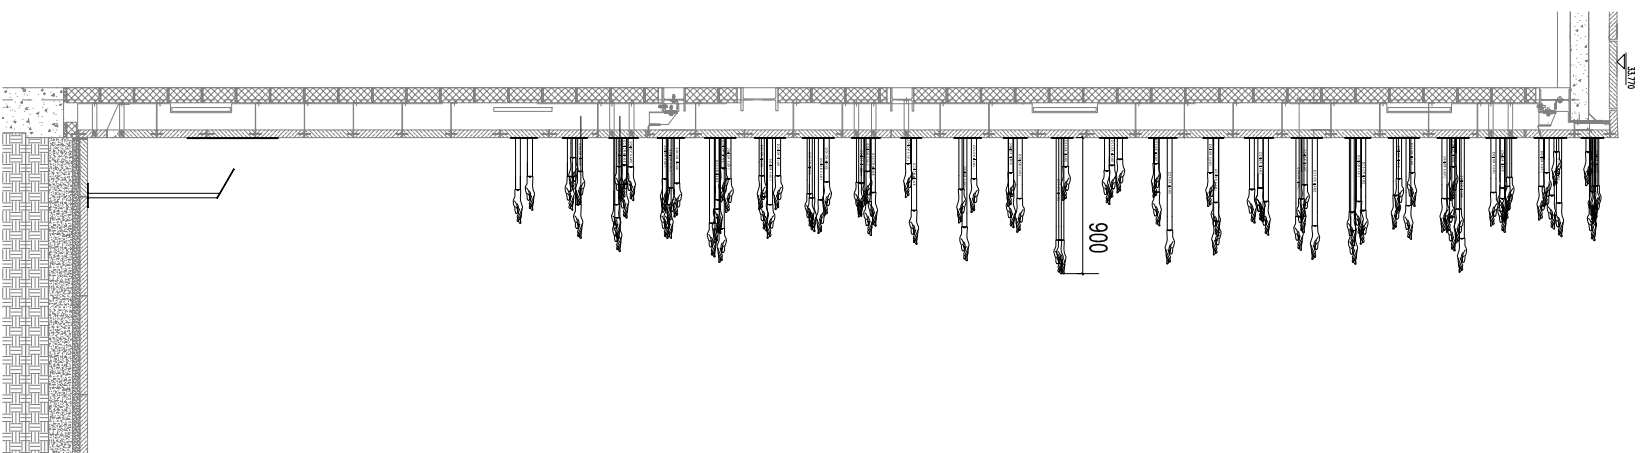

01  
0101  
1:50 @ A3  
Proposed East Elevation - Future Works

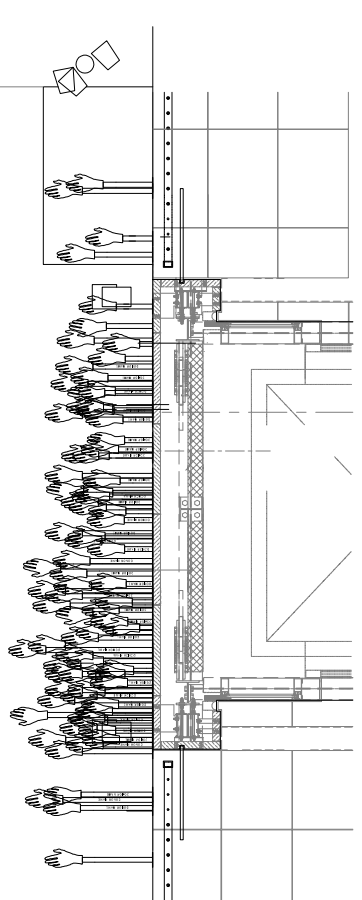

02  
0101  
1:50 @ A3  
Proposed Section - Future Works

KEY	
⊠	Future Insulator points
⊠	Hinged Bracket

03  
0101  
1:50 @ A3  
Proposed Plan - Future Works



Project name  
**WILKINS TERRACE  
DONOR WALL**

Drawing number  
**2971A - 0101**

Revision  
**P1**

Drawing

Proposed Donor Wall - Future Works

Purpose of Issue	PLANNING	Date	JAN2019
Scale	1:50 @ A3	Drawn	JC
Client	UNIVERSITY COLLEGE LONDON	Checked	EM

**Levitt Bernstein**

London  
10th Floor  
10 Upper Thames Street  
London EC3R 6AH  
+44 (0)20 7275 7675

Manchester  
10 Lower Wytham Street  
Manchester M4 4AS  
+44 (0)161 869 8740

levittbernstein.co.uk